


NOTES

- 1) ALL DIMENSIONS TO BE CHECKED ON SITE AND NOT CALLED FROM THIS DRAWING.
- 2) DISCREPANCIES SHALL BE RESOLVED IN FAVOUR OF ANY DIMENSION SHOWN ON THIS DRAWING.
- 3) ALL DIMENSIONS ARE IN MILLIMETRES ONLY.

KEY

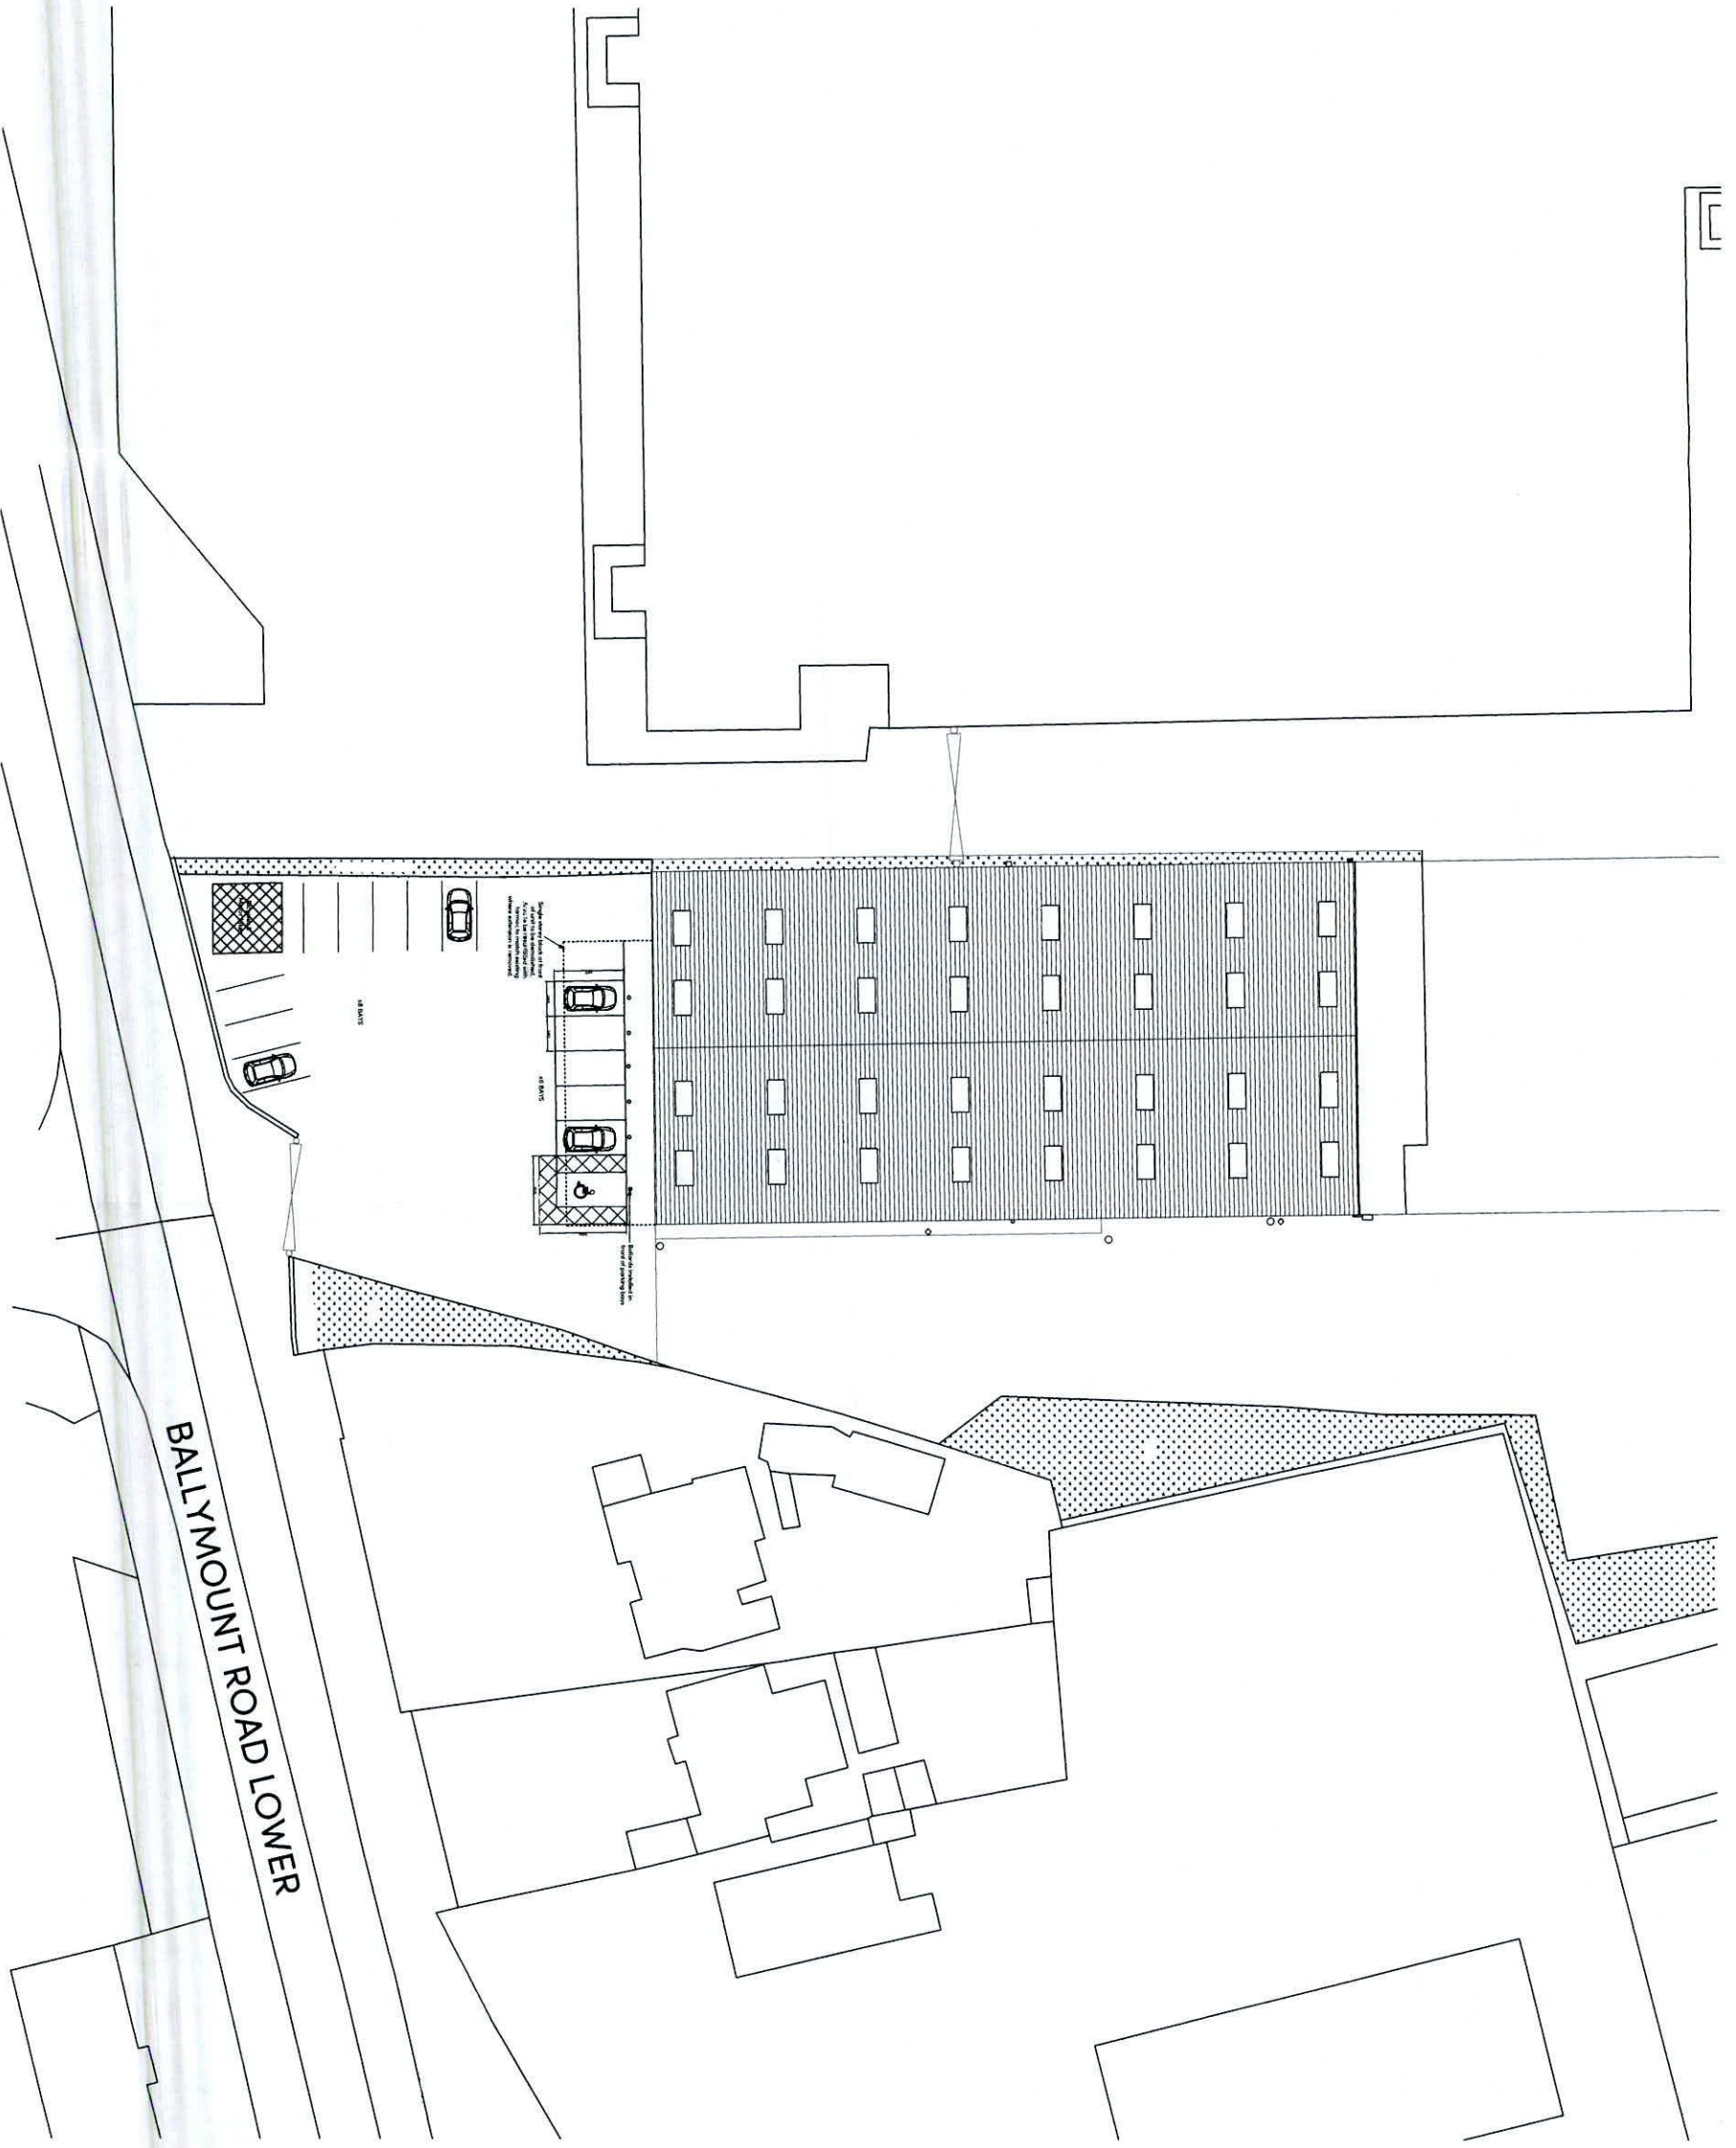

PROPOSED SITE PLAN

REVISIONS	DATE	BY	REASON

TITLE
Proposed Site Plan

CLIENT
HOWNEN JOINERY
(IRELAND) LIMITED

PROJECT NAME
Unit 2A
Smurfit Packaging Systems
Ballymount Road Lower
Dublin 12

HOLLIS
14 Fitzwilliam Square
Dublin
D02 W798

DATE
19.08.2022

SCALE
1:500 @A3

DESIGNER
DW

PROJECT NUMBER
13114-005