



contiguous front elevation 1:100.

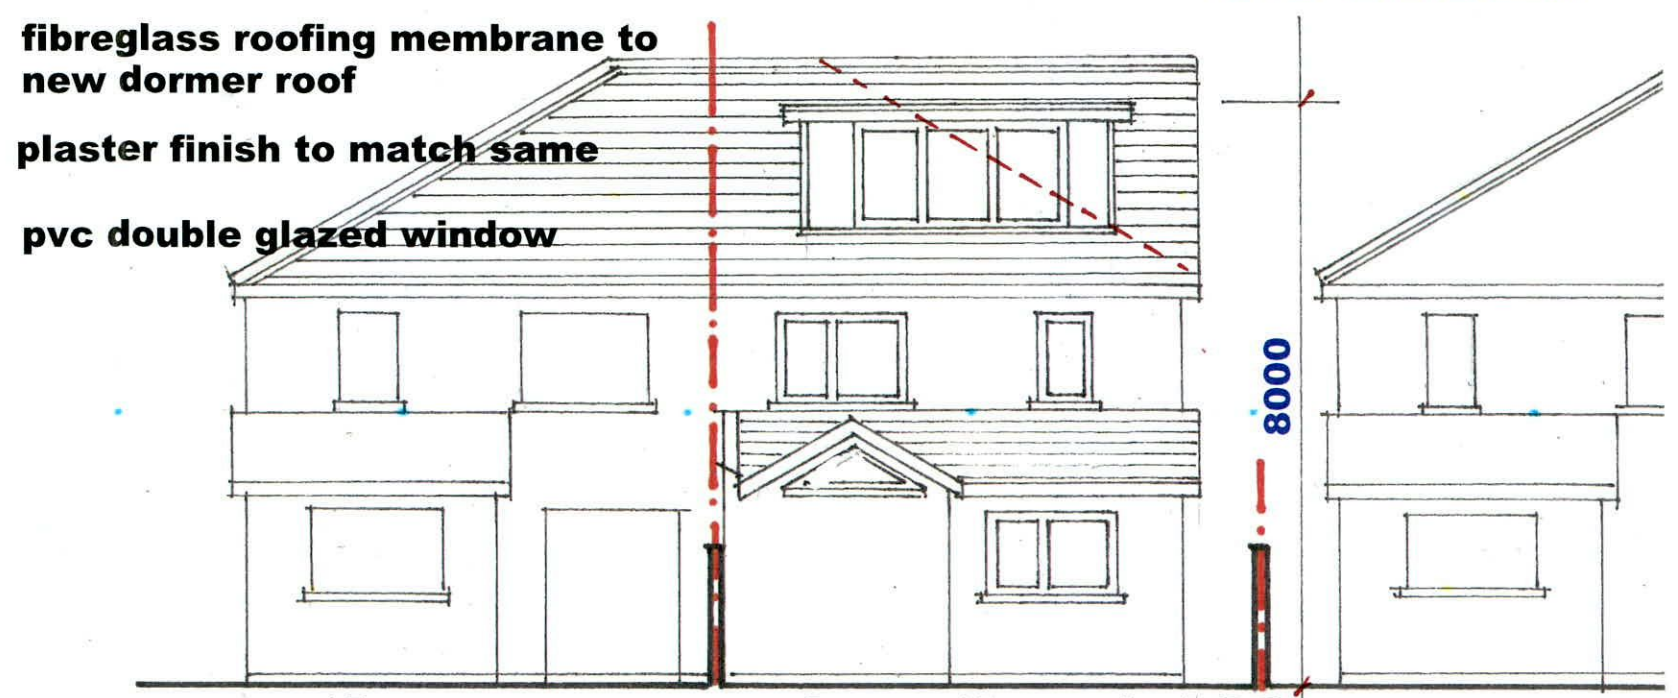

contiguous rear elevation 1:100.

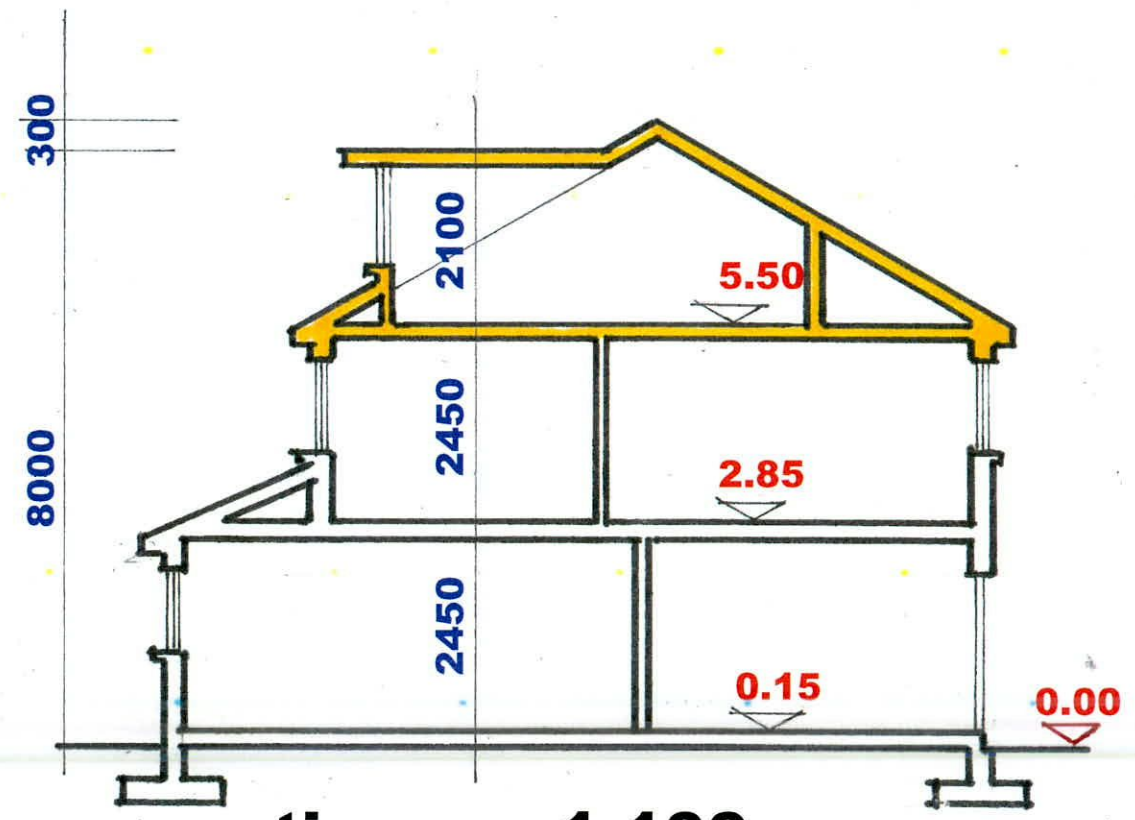

section a.a 1:100



side elevation 1:100.

mhmdesign.086.8464108.
 architectural and planning consultants,
 clearview, ballykea road, loughshinny,
 skerries, co dublin.