




Coloured Landside Elevation nrs



Face On Image from Carpark nrs

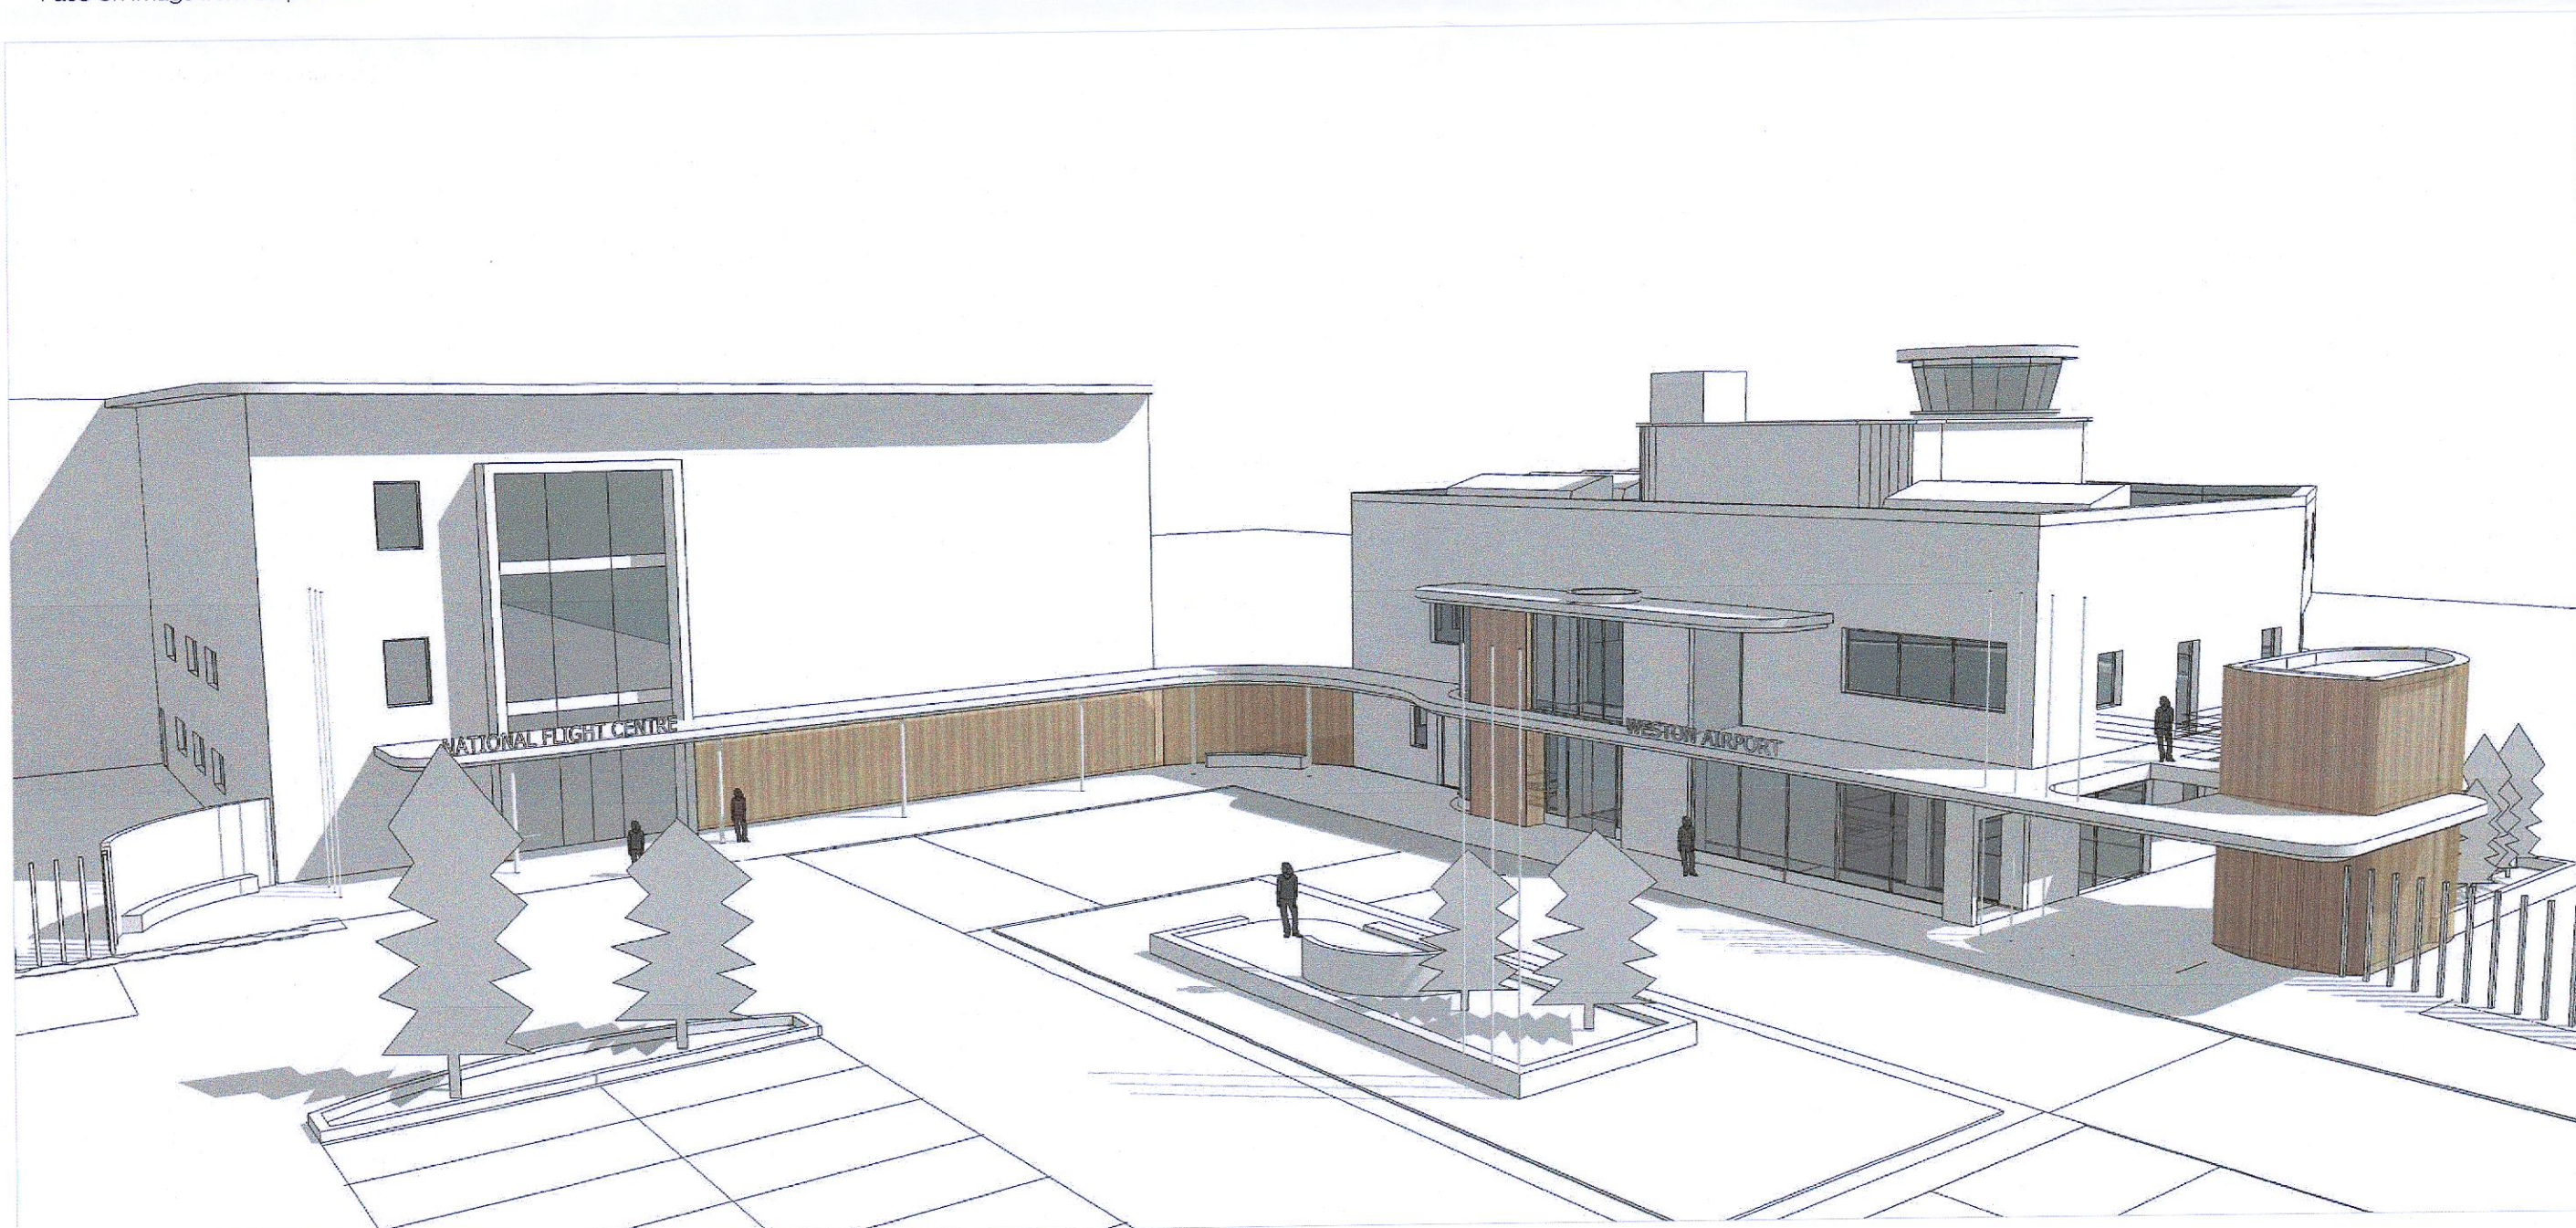

Aerial View of Proposal (Landside) nrs



Aerial View of Proposal (Airside) nrs

DO NOT SCALE FROM THIS DRAWING. USE DIMENSIONS INDICATED IN ALL CASES. REPORT ALL DISCREPANCIES TO ARCHITECTS IMMEDIATELY.

Rev.	Date	By	Comments


PLANNING

Project: Proposed Extension & Upgrade at Clubhouse/Terminal for Weston Airport

Title: IMAGES

Date:	04.04.22	Scale:	
Drawn:	MW	Checked:	MW
File Ref:	W2537working	Rev:	
Disc Series:	100 - Planning		

Number:	937A-110	Sheet No.:	x of x
---------	----------	------------	--------



mk Architects,
61 Merrion Square,
Dublin 2,
Ireland.

Tel: 553-1525706
Email: info@mkarchitects.com
www.mkarchitects.com

THIS DRAWING IS COPYRIGHT