



South East - Side Elevation

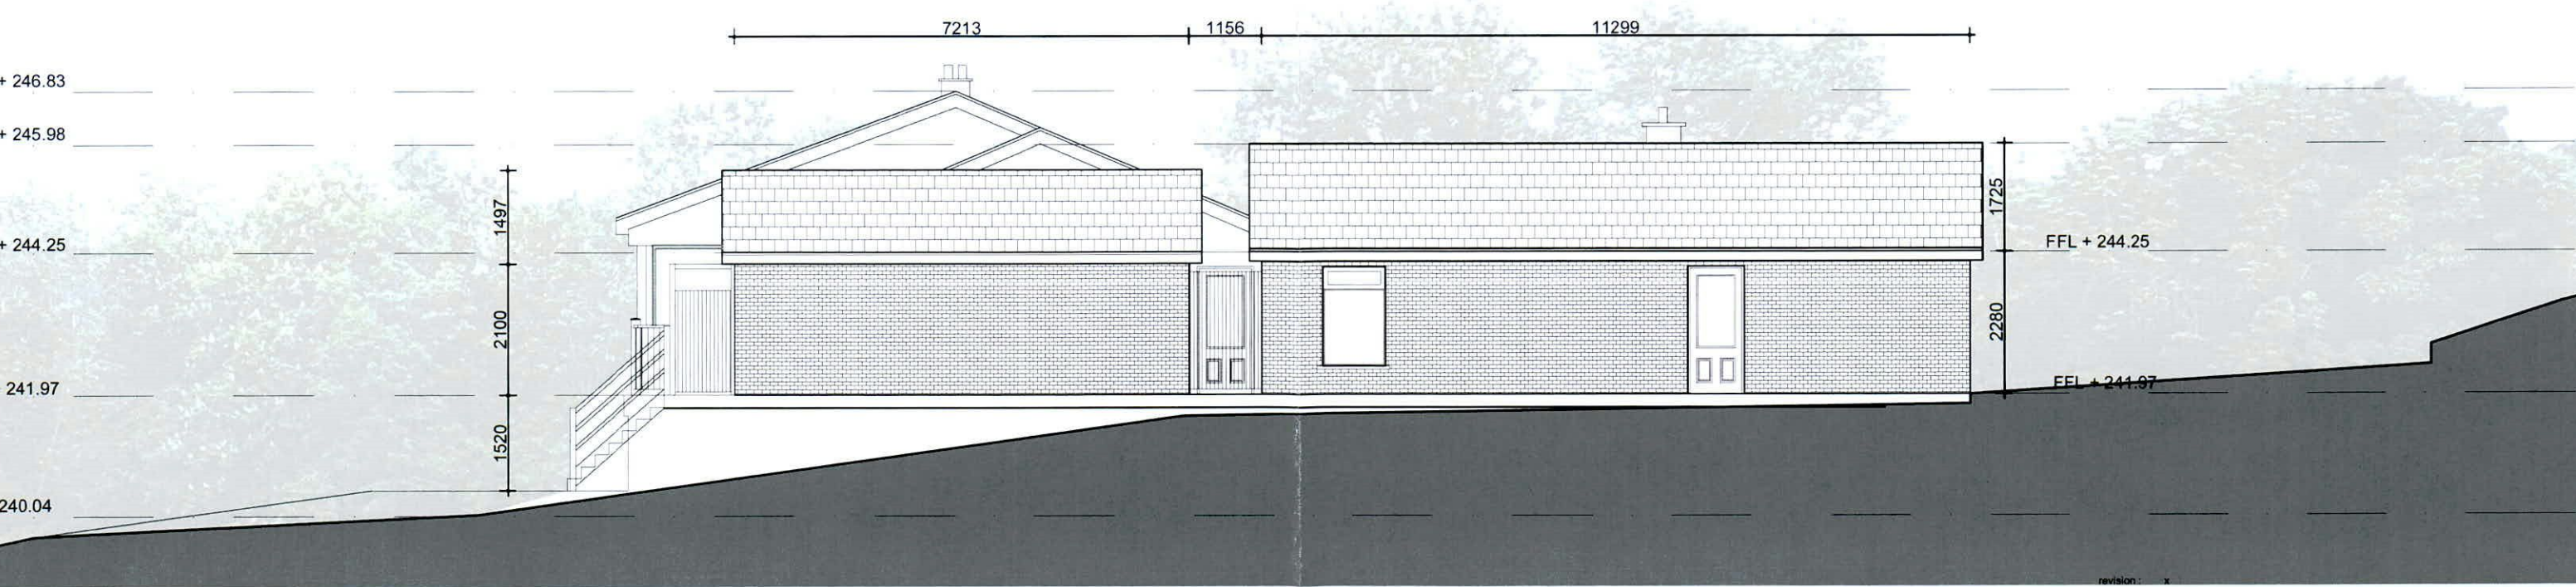

North West - Side Elevation


Denotes Extent of Demolitions

drawing title : Existing House SE & NW Elevations
 project title : New House beside Beechawn, Killakee
 client : Danielle O'Kelly
 job no : 1051 drawing no : PL-08
 scale : 1/100 date : 08/2022
 drawn by : jm checked : jm

15 Carrs Mill, Portrane Road,
 Donabate, Co. Dublin, K36 K129
 web : www.jamesmitchellarchitect.com
 t : 0 8 3 4 0 0 3 4 9

jma