

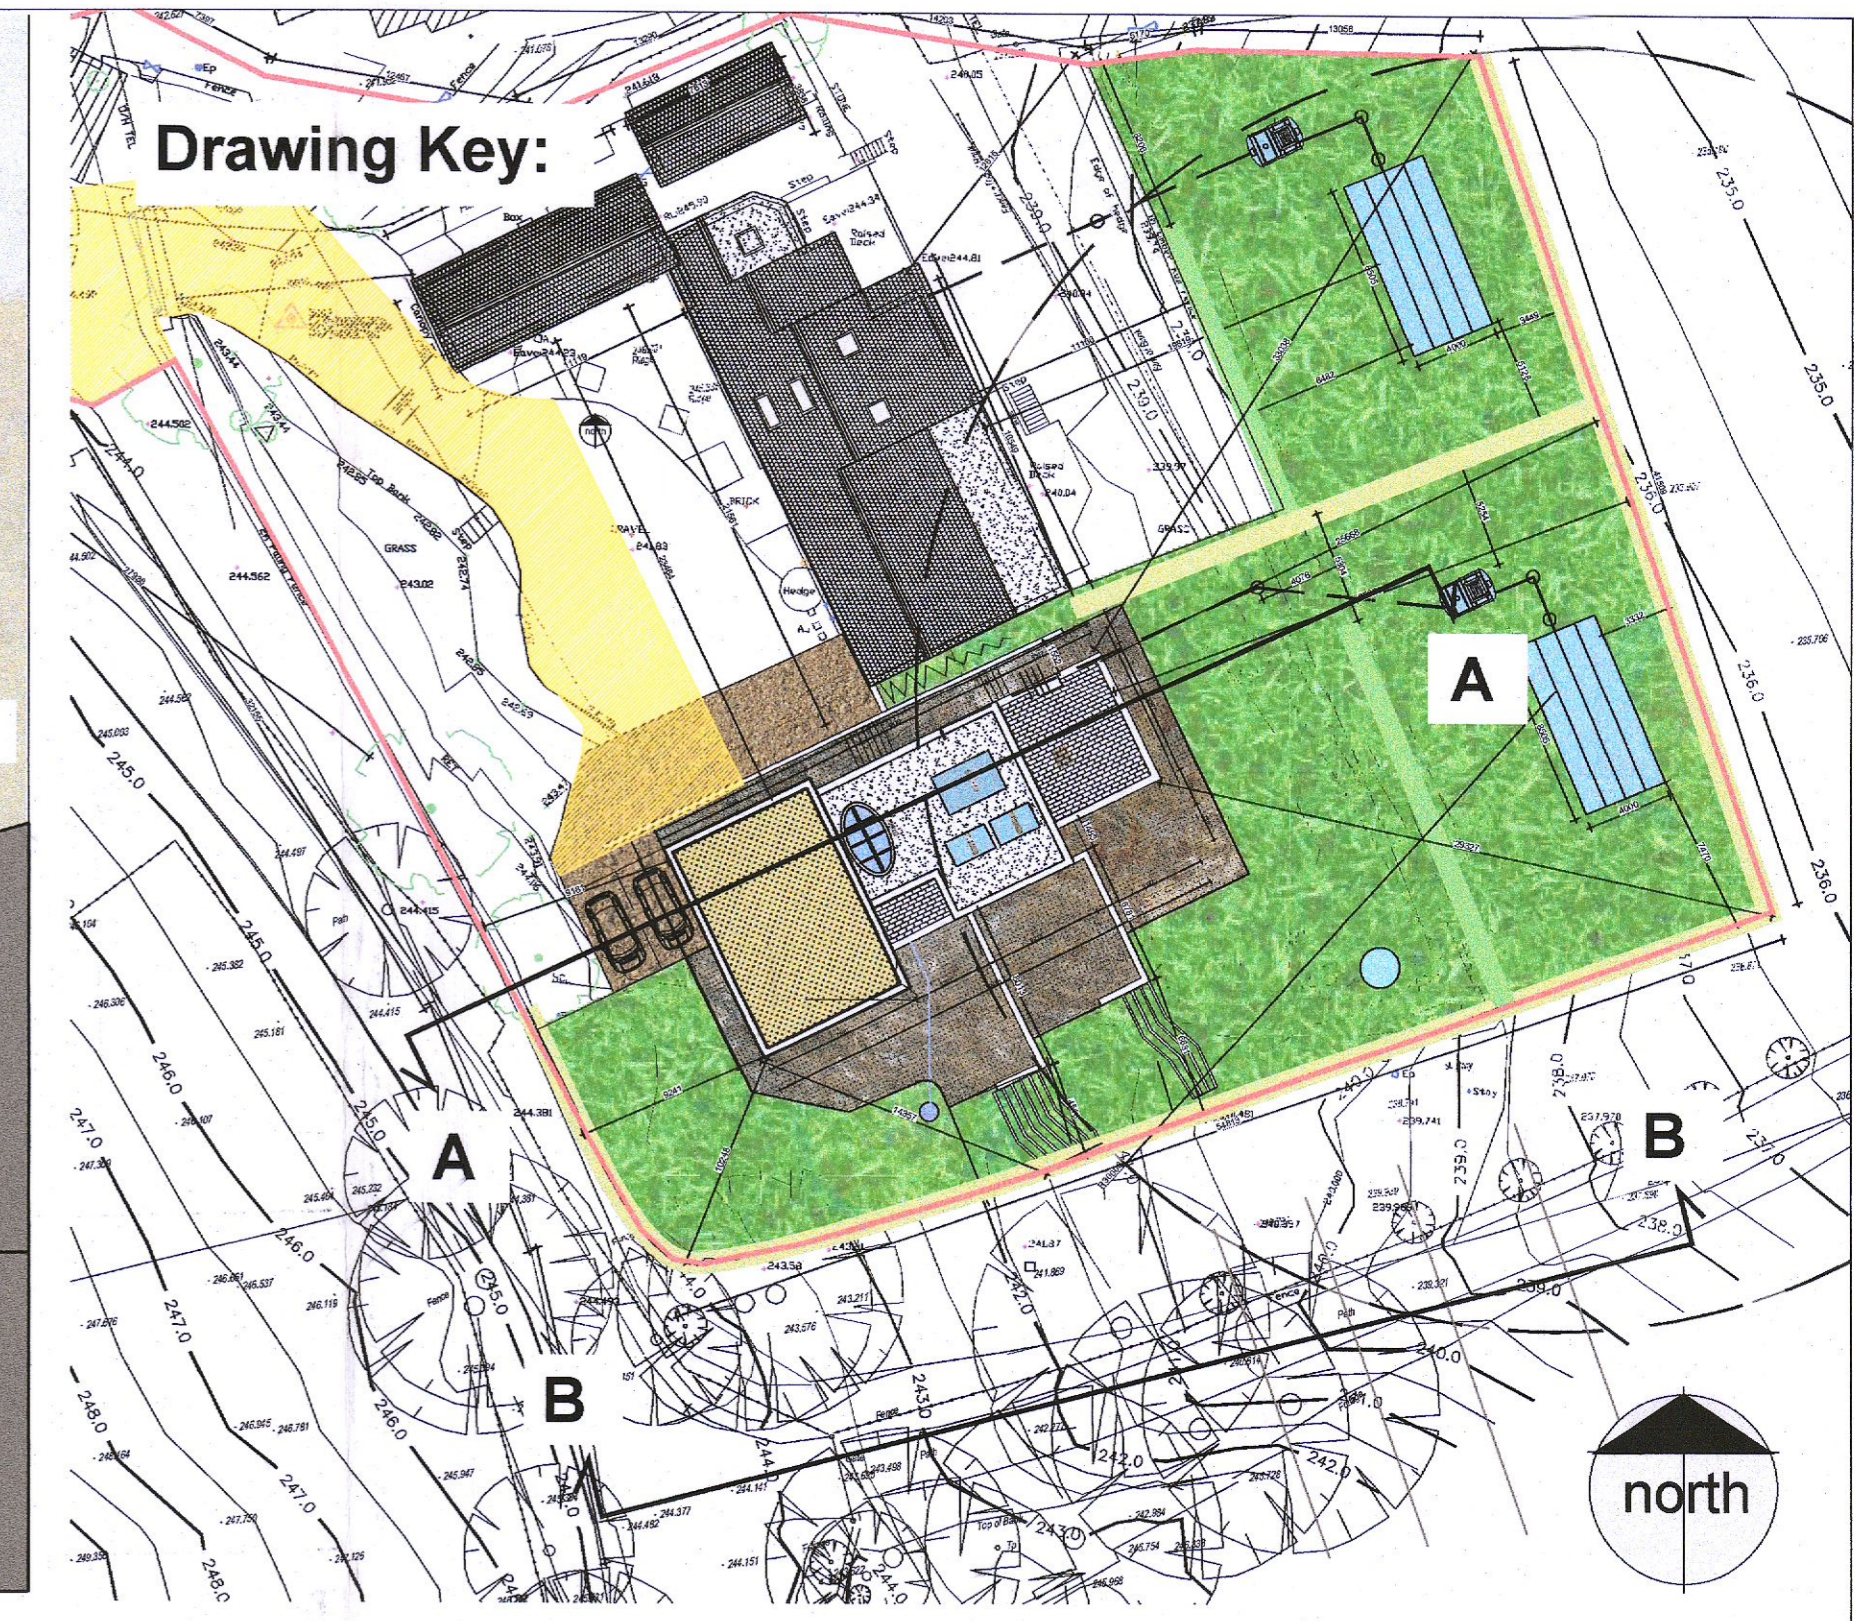



**Proposed Section A - A**

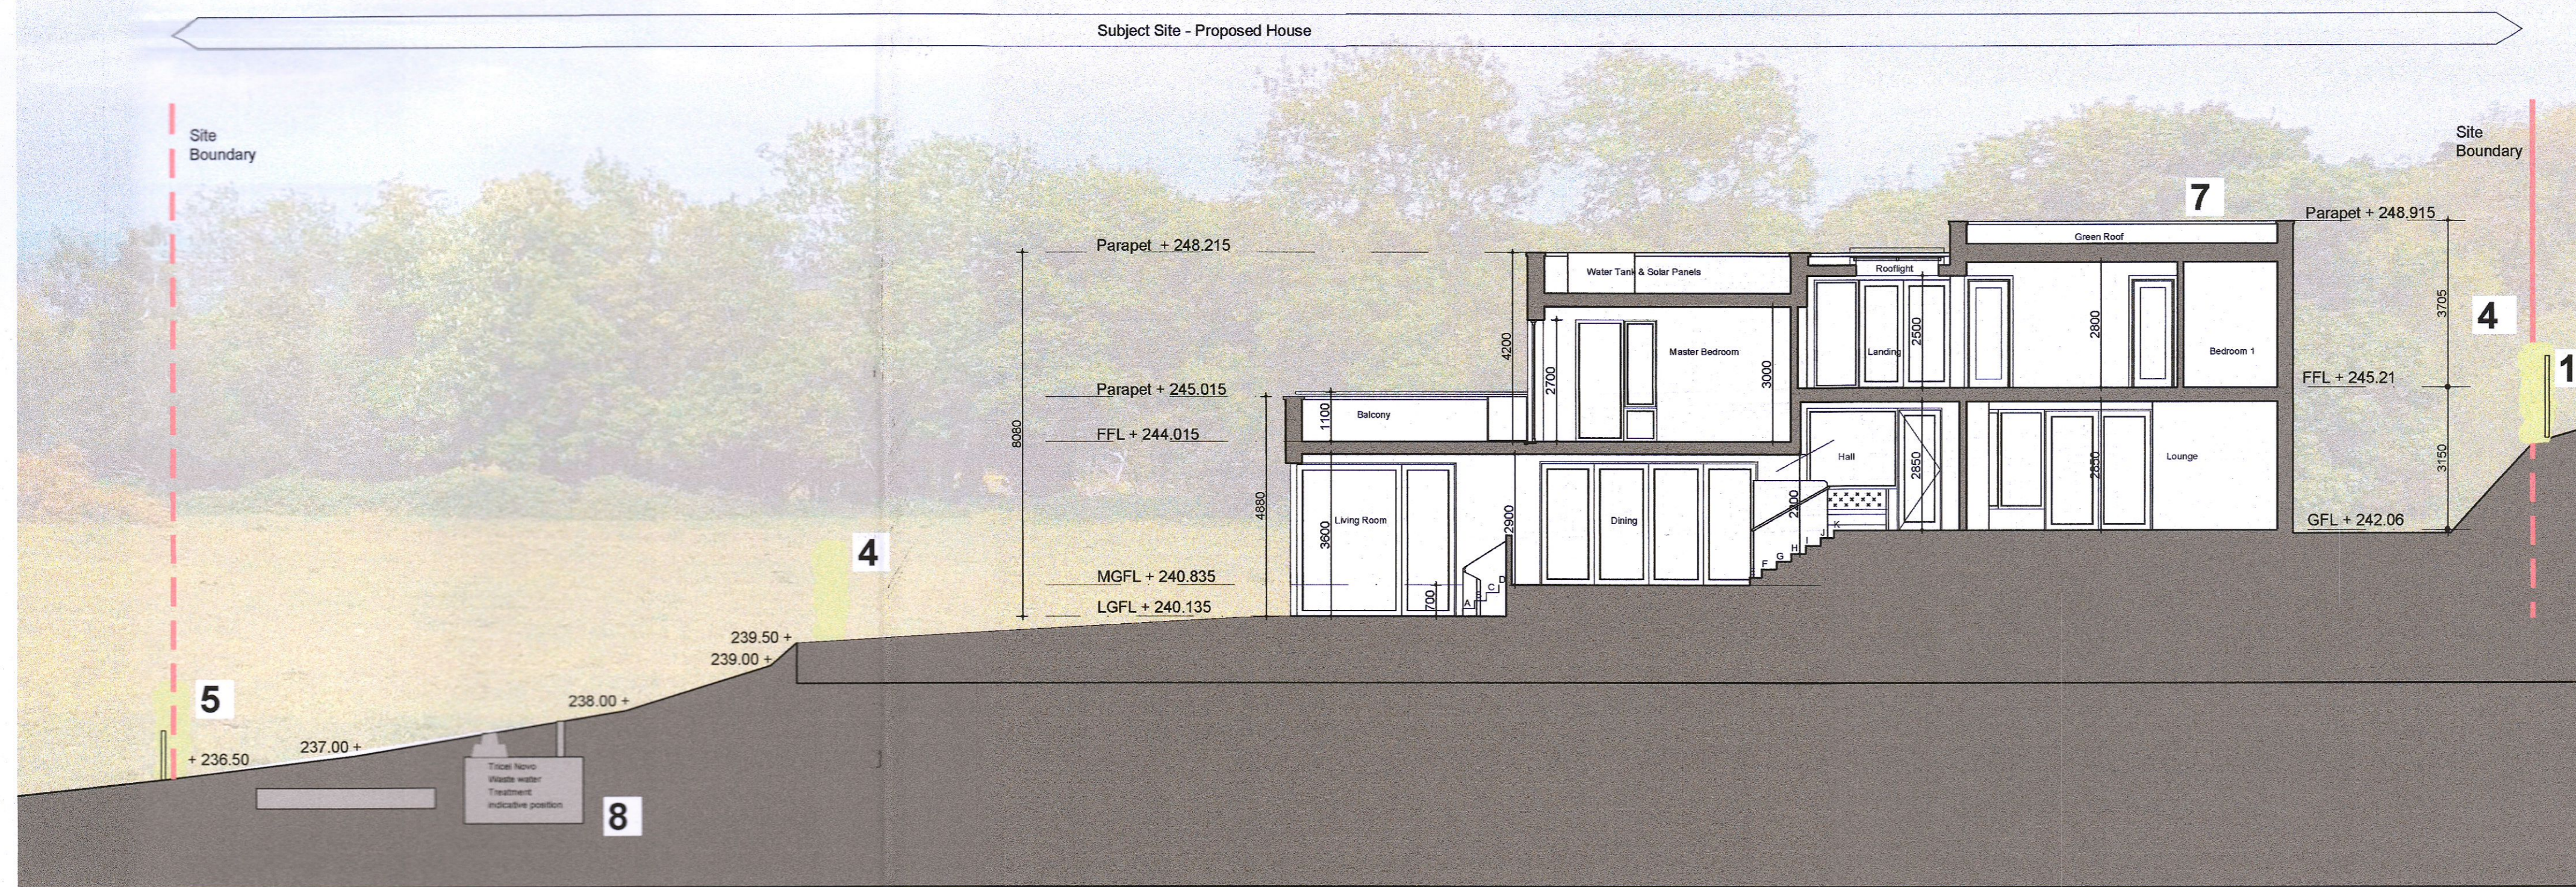

**Existing Southern Contiguous Elevation B - B**

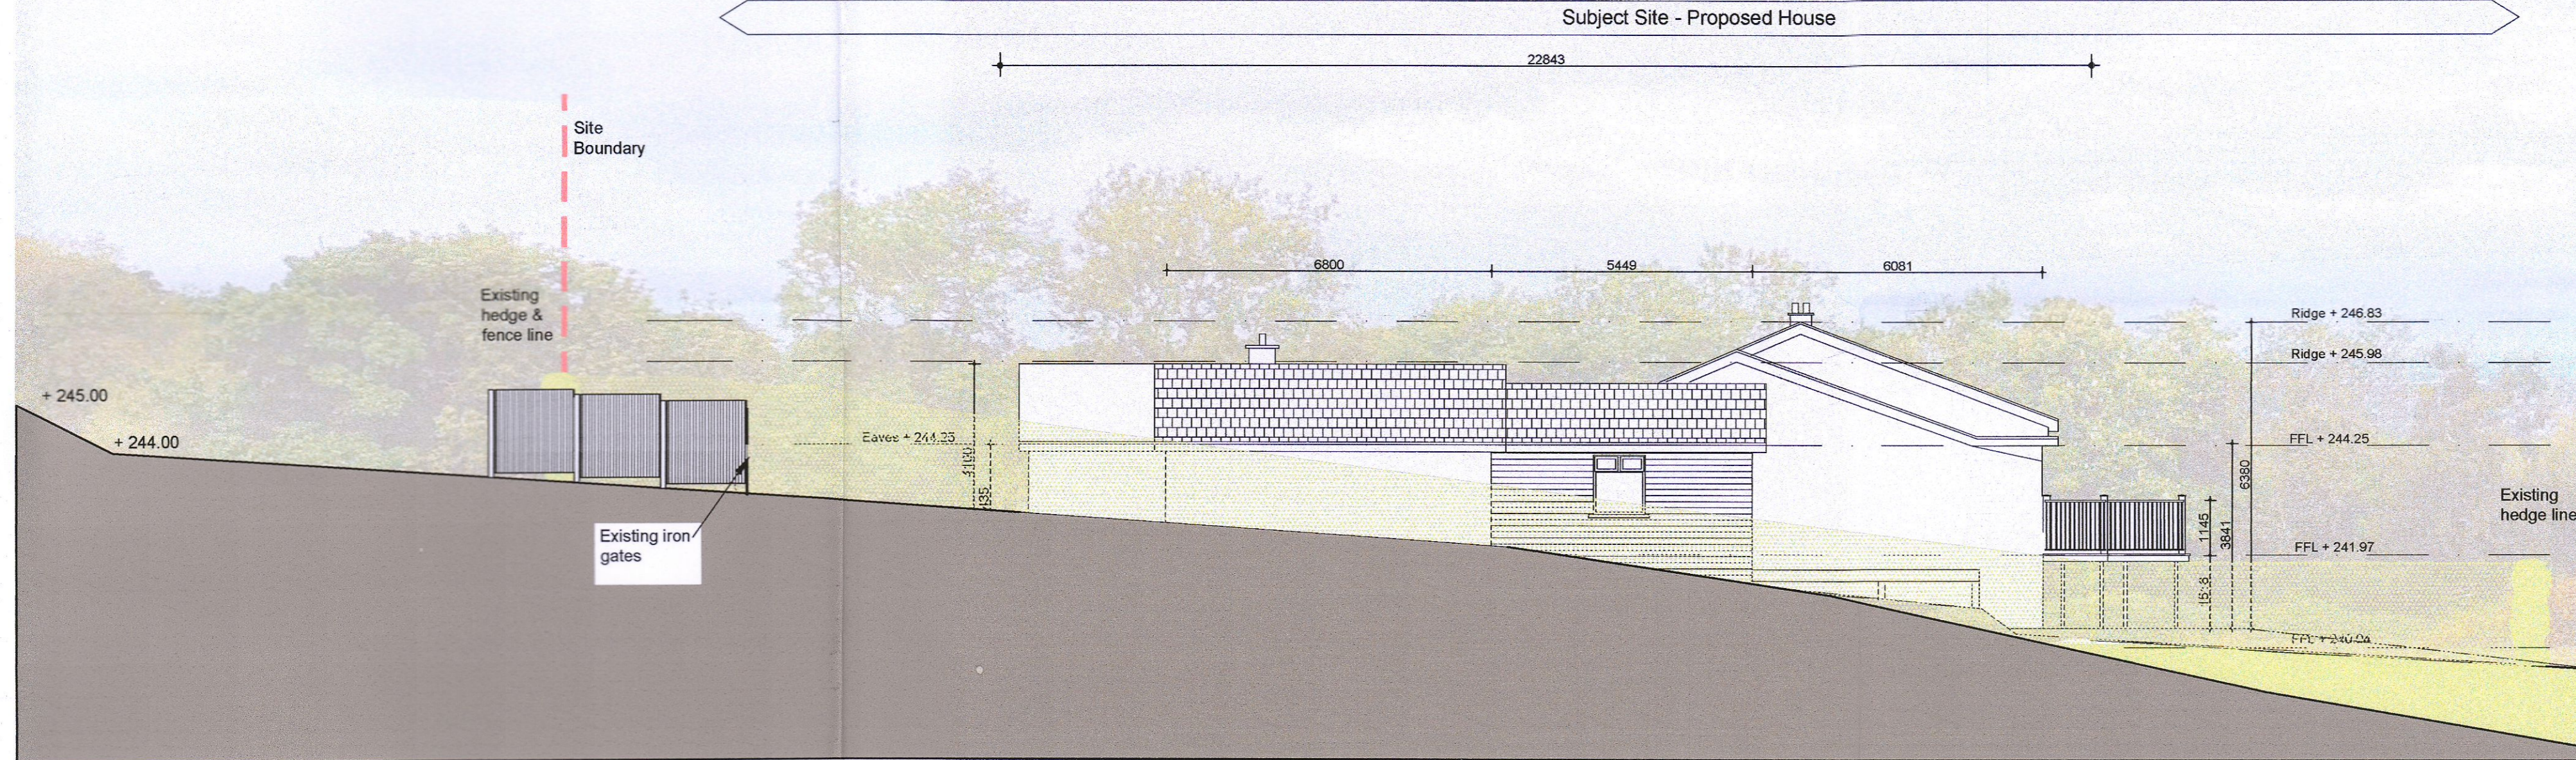

**Proposed Southern Contiguous Elevation B - B**

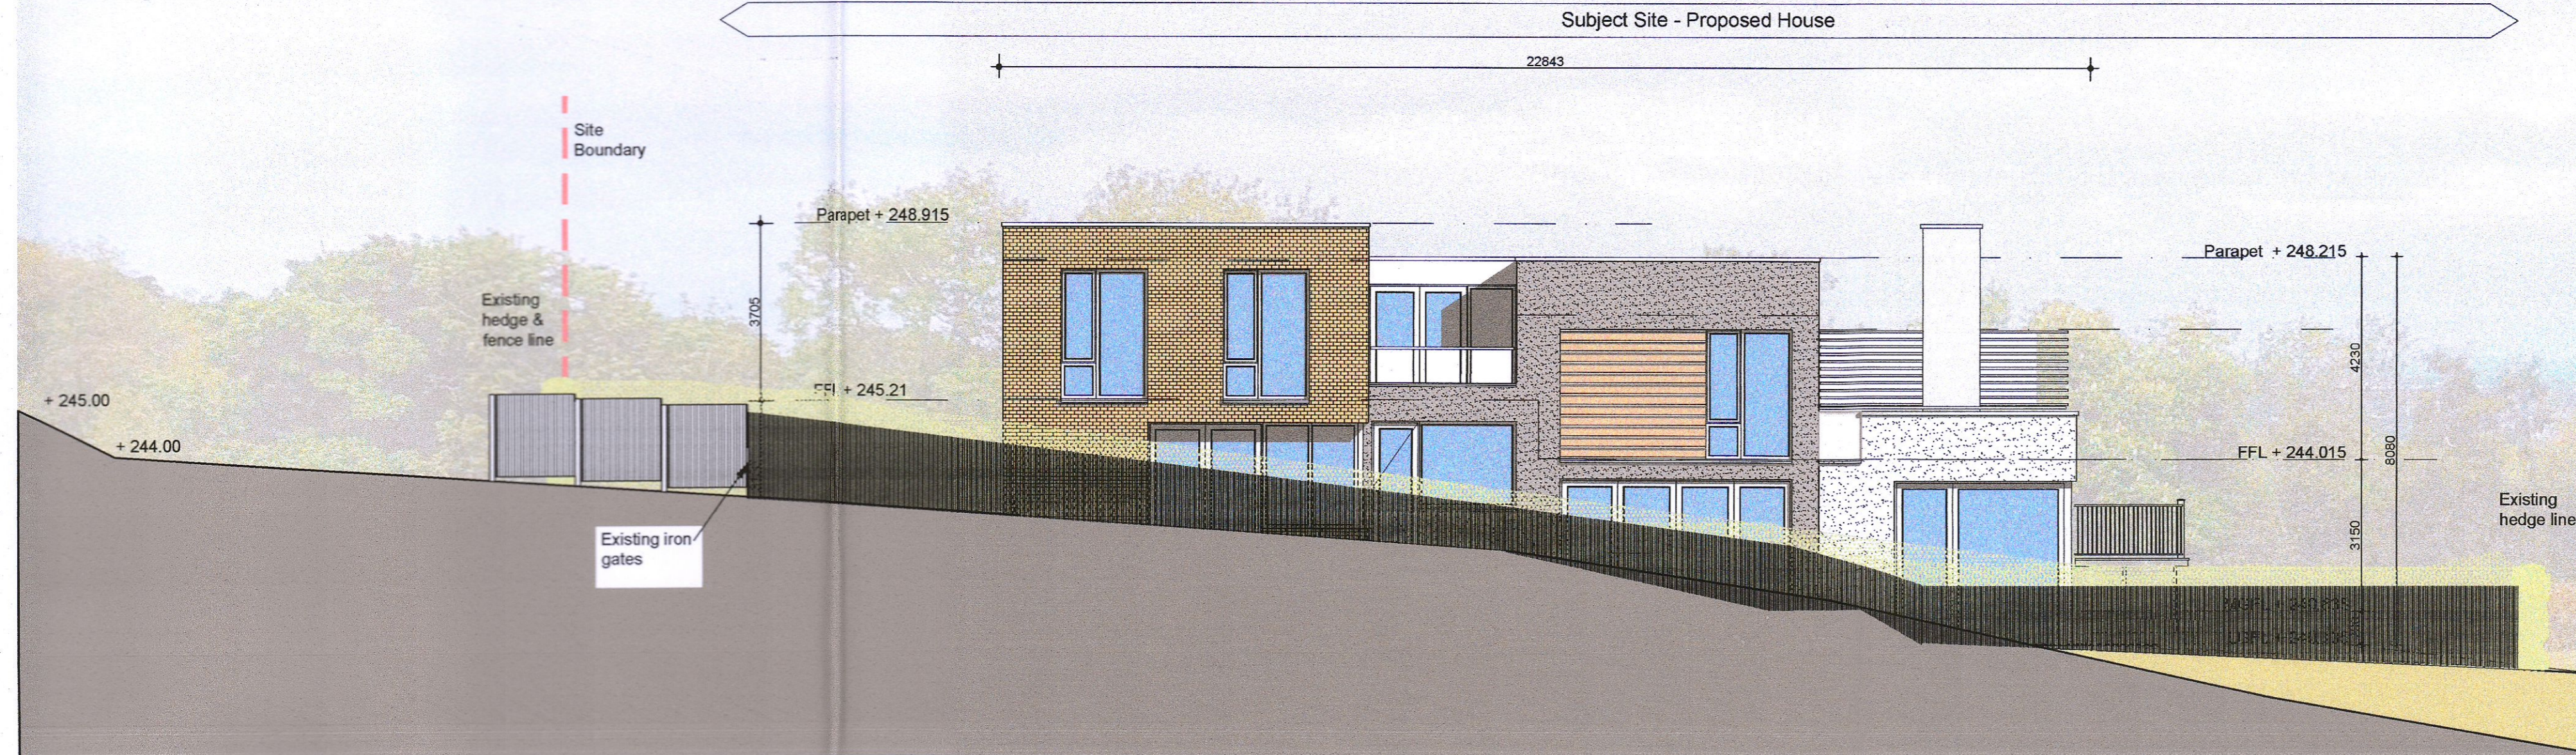

**KEY:**

1. Existing vertically paled 1800mm high fence with concrete posts.
2. Existing Timber Gates
3. Existing Trees
4. Existing Hedgeline.
5. New Hedgeline with 1100mm high cleft Chestnut paled fencing. Hedgerow species to be. Copper Beech with Blackthorn, Elder, Hazel, Spindle and Hawthorn.
6. New Hedgeline with 1800mm high vertically paled fencing. Hedgerow species to be. Copper Beech with Blackthorn, Elder, Hazel, Spindle and Hawthorn.
7. Proposed House Profile
8. Proposed Treatment Plant

Planning Issue Only

revision : x

drawing title : Proposed Contiguous Elevation B-B & Section A - A  
 project title : New House beside Beechlawn, Killakee  
 client : Danielle O'Kelly  
 job no : 1051 drawing no : PI-12  
 scale : 1/100 date : 08/2022  
 drawn by : jm checked : jm



listen. create. realise.