



Existing Contiguous Elevation along access lane A - A

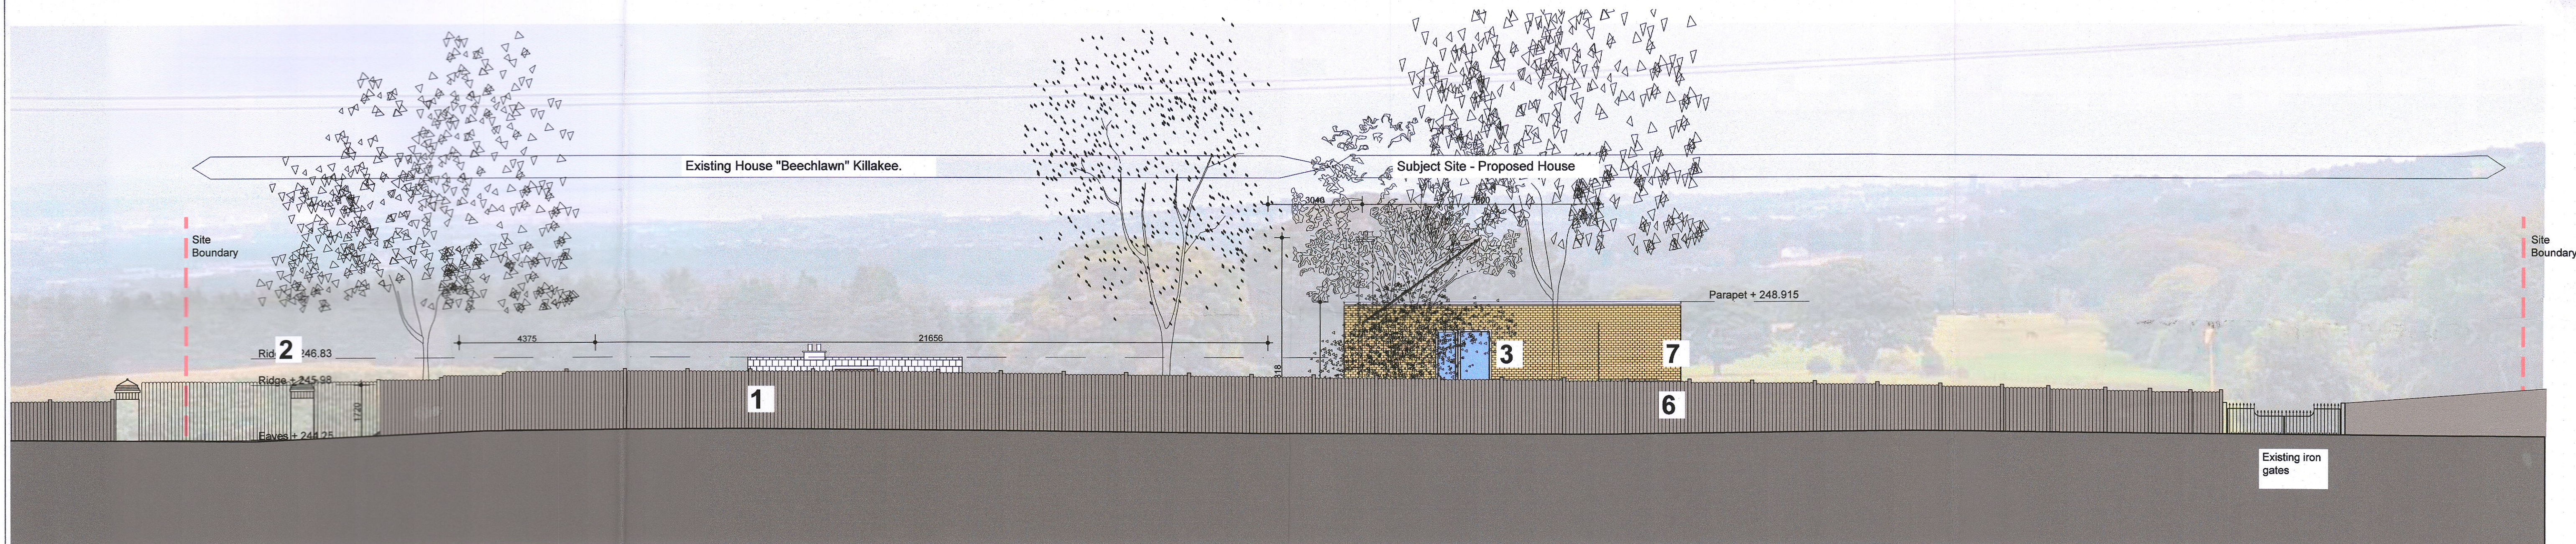

Proposed Contiguous Elevation along access lane A - A.

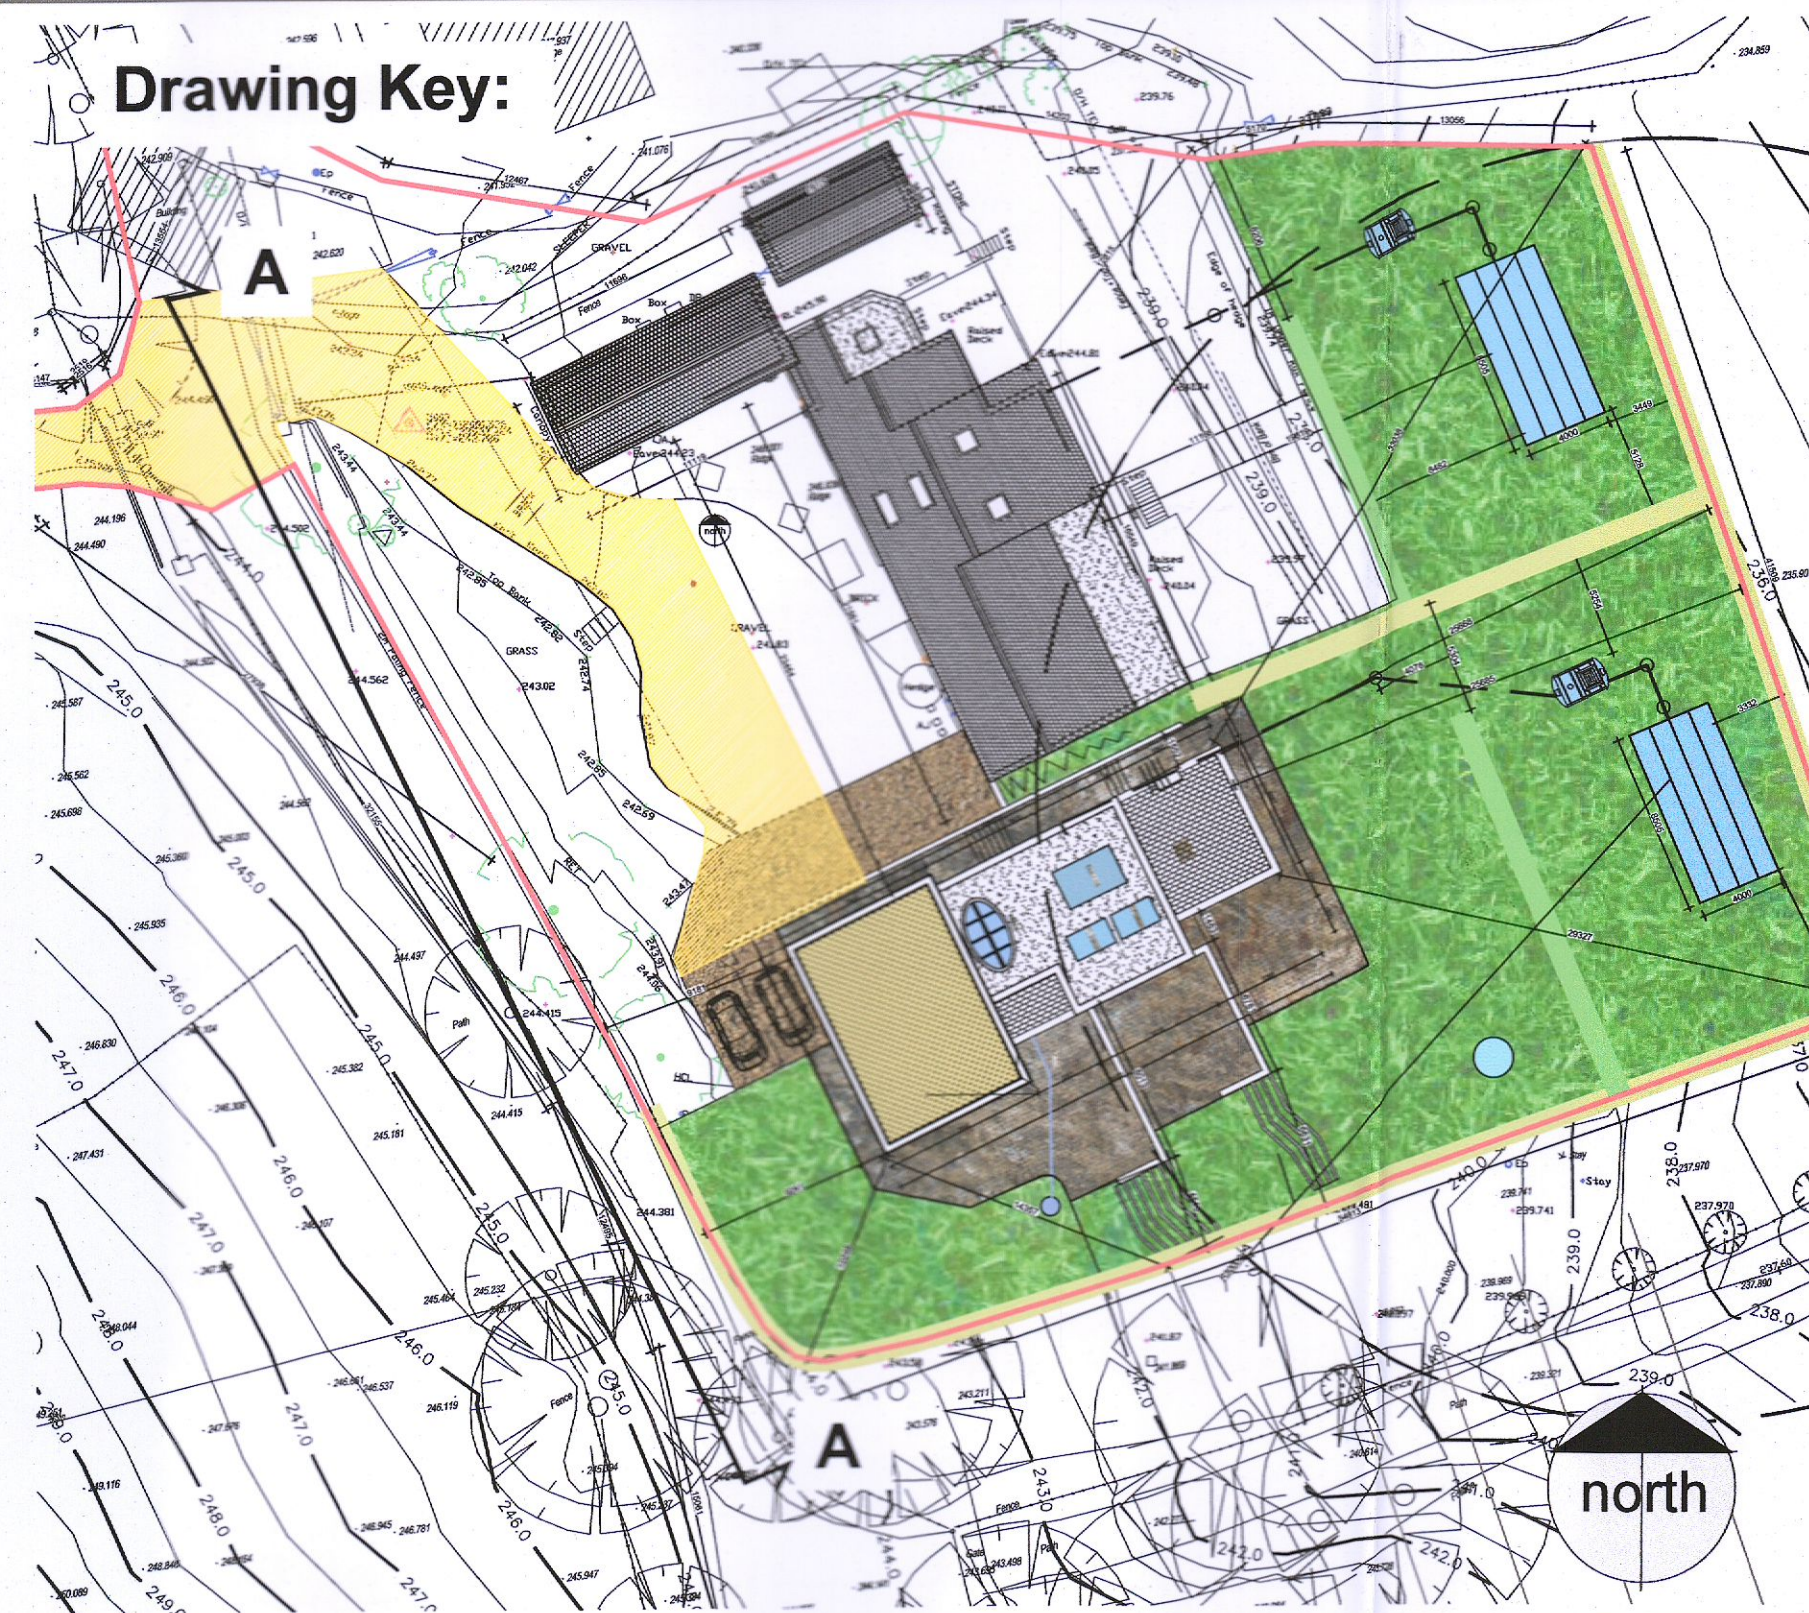

KEY:

1. Existing vertically paled 1800mm high fence with concrete posts.
2. Existing Timber Gates
3. Existing Trees
4. Existing Hedgeline.
5. New Hedgeline with 1100mm high cleft Chestnut paled fencing. Hedgerow species to be. Copper Beech with Blackthorn, Elder, Hazel, Spindle and Hawthorn.
6. New Hedgeline with 1800mm high vertically paled fencing. Hedgerow species to be. Copper Beech with Blackthorn, Elder, Hazel, Spindle and Hawthorn.
7. Proposed House Profile
8. Proposed Treatment Plant

revision : x

drawing title : Proposed Contiguous Elevation A-A
 project title : New House beside Beechlawn, Killakee.
 client : Danielle O'Kelly
 job no : 1051 drawing no : PI-13
 scale : 1/100 date : 08/2022
 drawn by : jm checked : jm

13 Carrs Mill, Portrane Road,
 Donabate, Co. Dublin. K36 K129
 web : www.jamesmitchellarchitect.com
 t : 0 8 3 4 0 0 0 3 4 9

jma

listen. create. realise