


1 -01 - Basement Floor Level
1:200



2 00 - Ground Floor Level
1:200

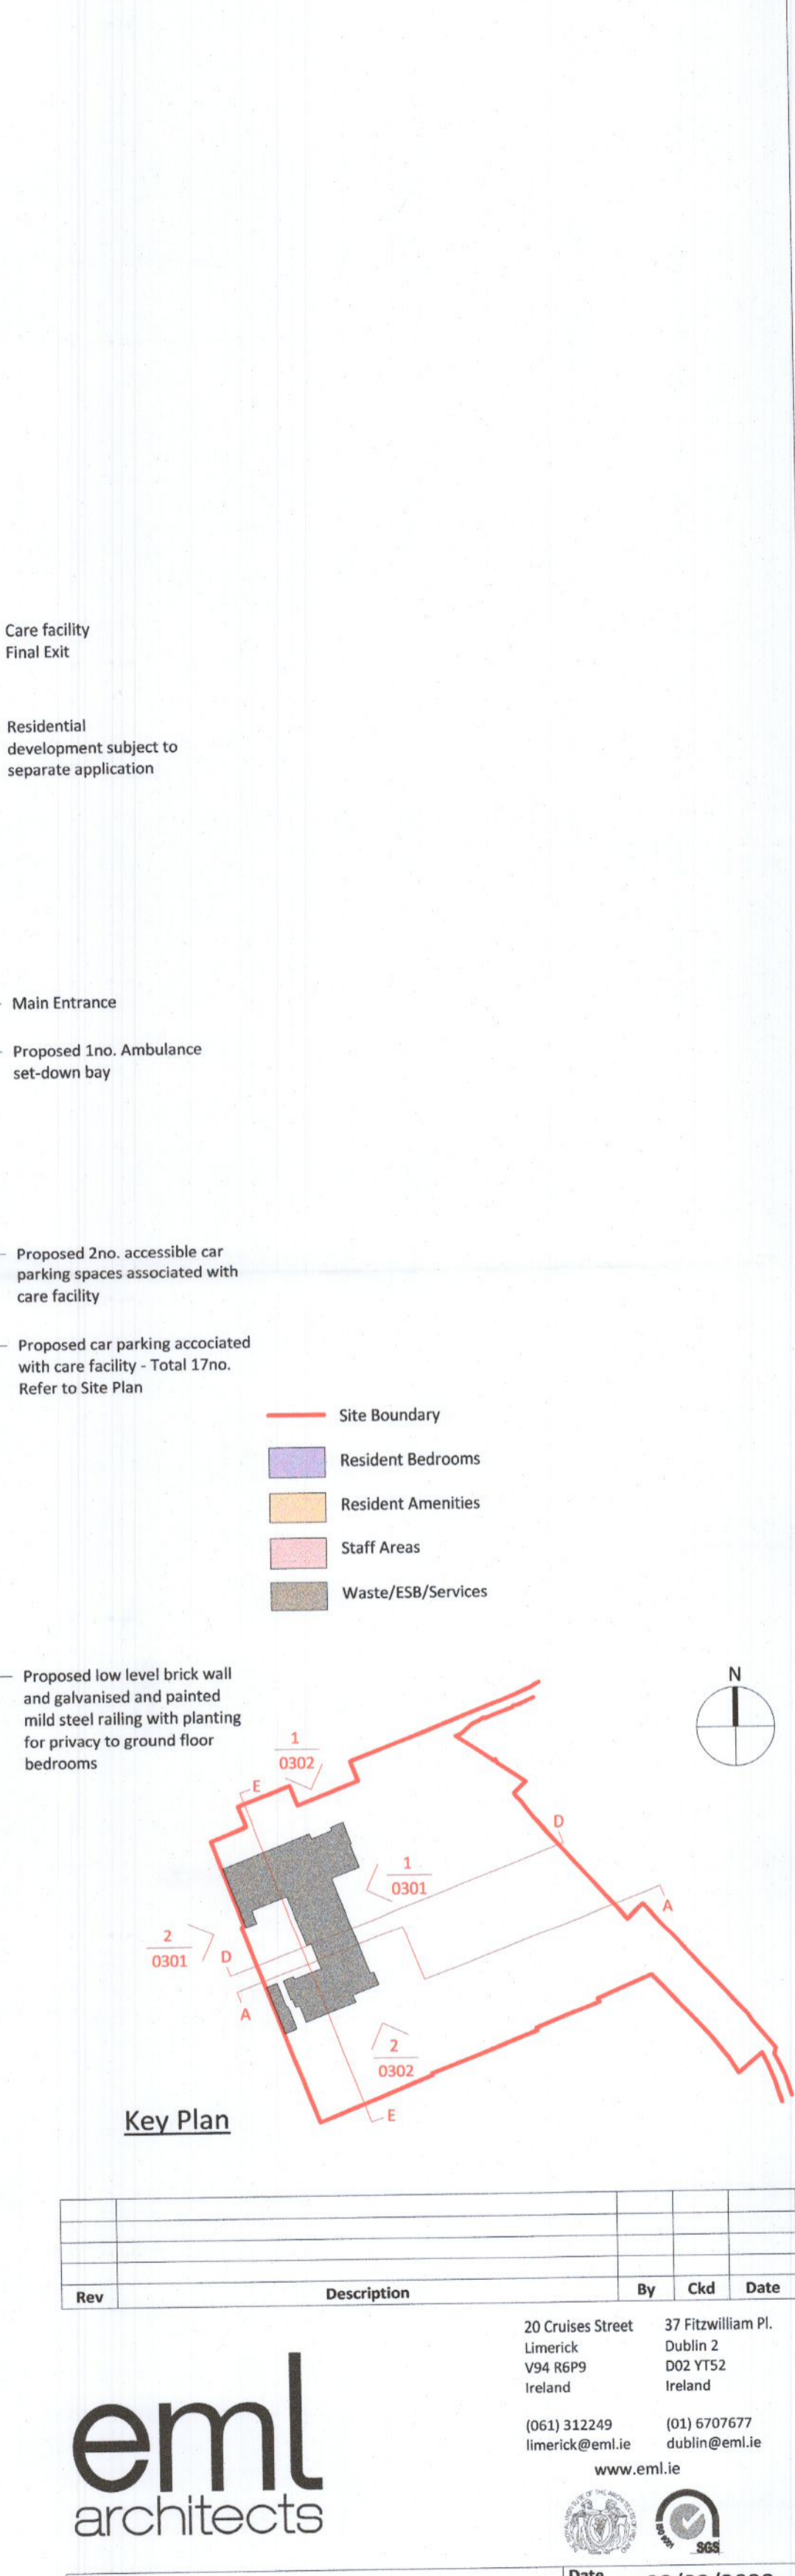

Rev	Description	By	Ckd	Date

eml architects

20 Cruises Street Limerick V94 R6P9 Ireland
 37 Fitzwilliam Pl. Dublin 2 D02 Y152 Ireland
 (061) 312249 limerick@eml.ie dublin@eml.ie
 www.eml.ie

Client	Bartra Property (Cookstown) Limited	Date	08/09/2022
Job	3514 - First Avenue	Scale @ A1	1:200
Sheet Title	Proposed Plan - Basement & Ground Floor Level - Transitional Care Facility	Drawn by	JW
Job No.	3514	Checked by	ME
Stage	PL	Suitability	S2
Drawing No.	3514-EML-0C-ZZ-DR-A-0101	Rev	*
Project - Originator - Zone - Level - Doc Type - Role - Number			