


Mh

Existing 6m High Trees

PART OF EXISTING AS BUILT (NON APPROVED)  
STRUCTURE TO BE REMOVED

STRUCTURE TO  
BE RETAINED

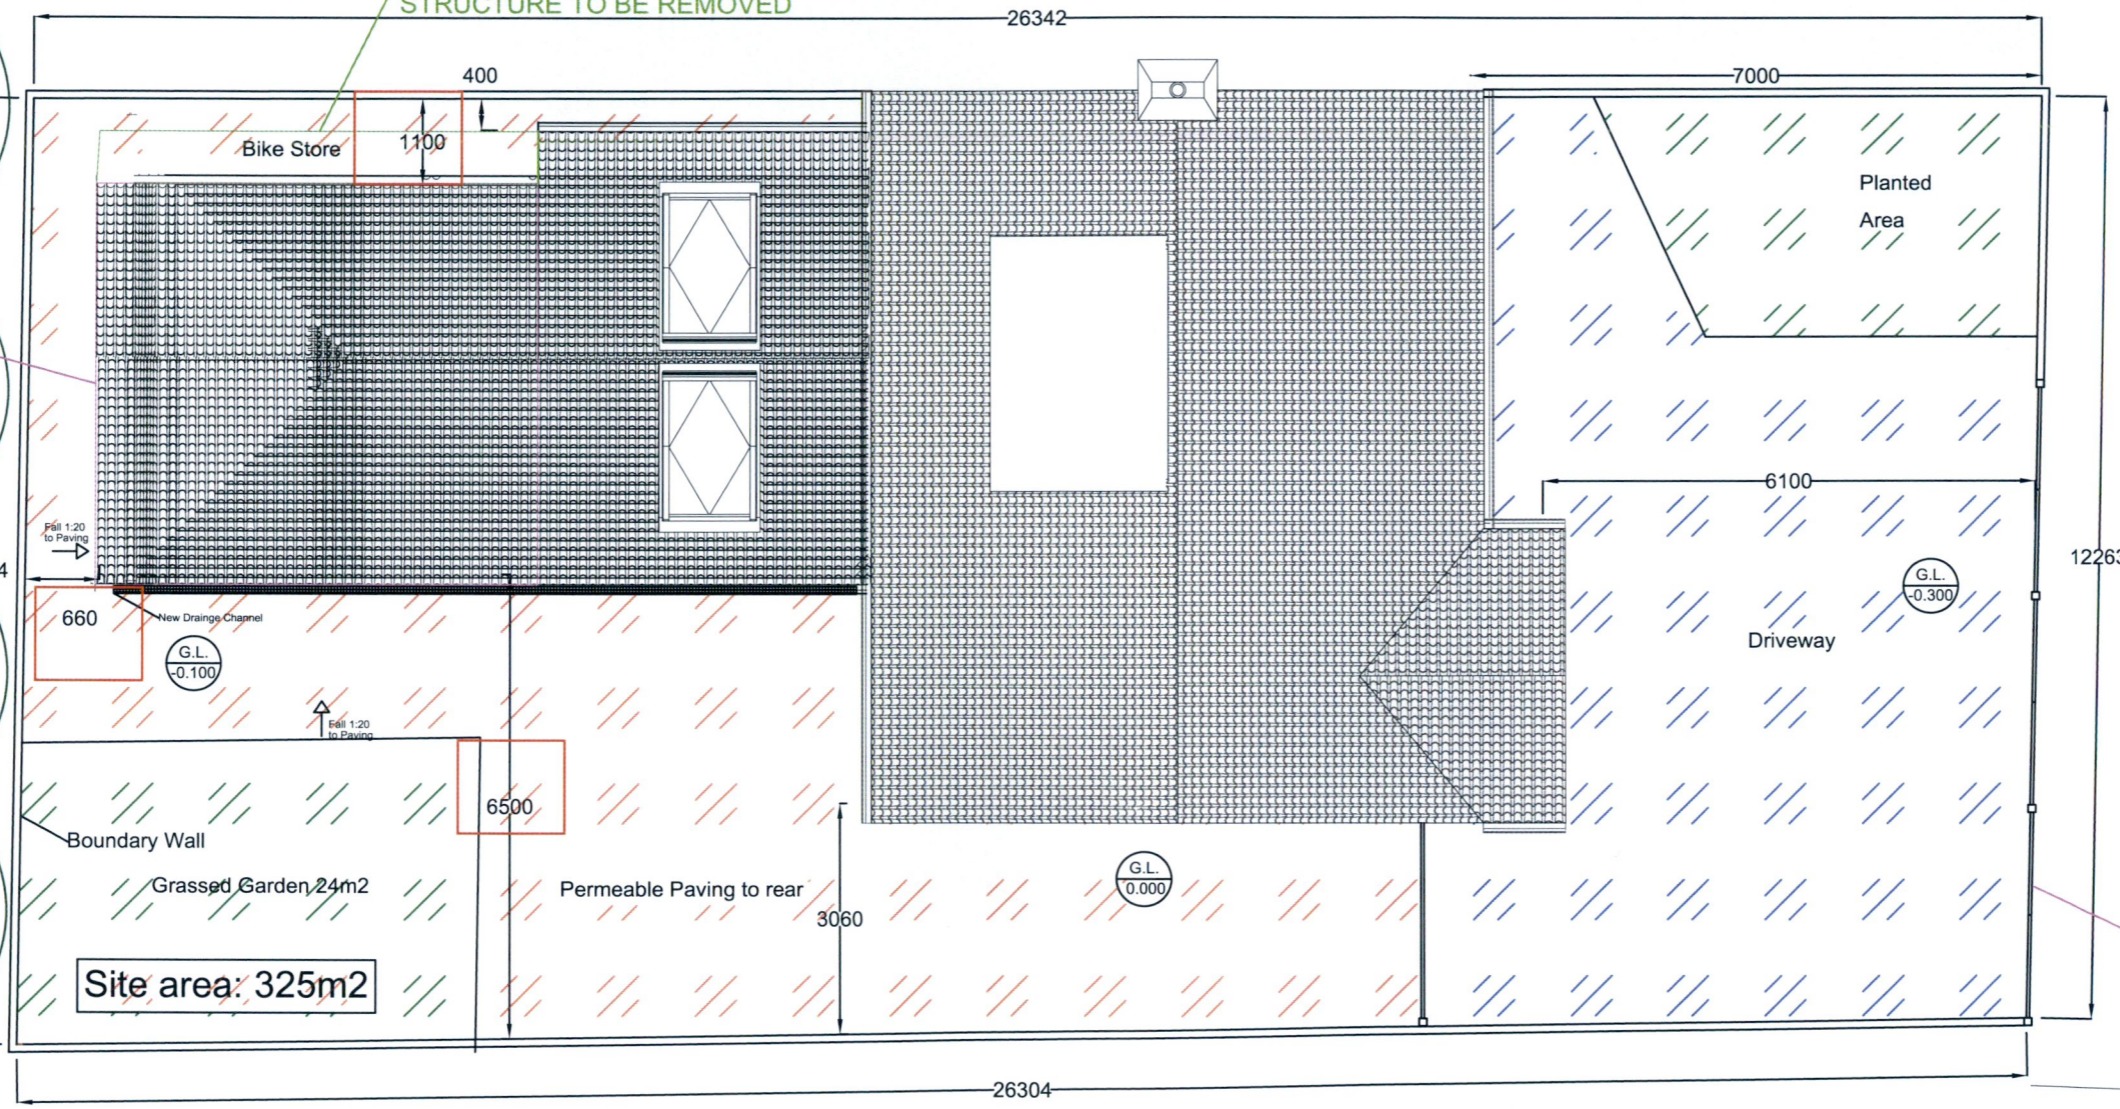

LOCATION OF  
SITE NOTICE

Site area: 325m2

Grassed Garden 24m2

Boundary Wall

New Drainage Channel  
G.L. -0.100

Fill 1:20  
to Paving

6500

Permeable Paving to rear

3060

G.L. 0.000

Driveway

G.L. -0.300

12263

7000

26342

400

1100

12574

26304

Free Space Legend:	
	Side & Rear free space 76.7m2
	Grass Area Rear 24m2
	Total Rear = 100.7m2
	Front free space 70m2
	Grass Area front 16m2
	Total Front = 86m2



Highlighted dimensions to boundary