
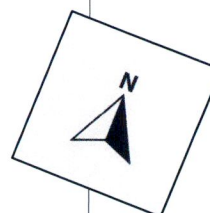


Existing 6m High Trees


PART OF EXISTING (NON APPROVED) STRUCTURE TO BE REMOVED

STRUCTURE TO BE RETAINED

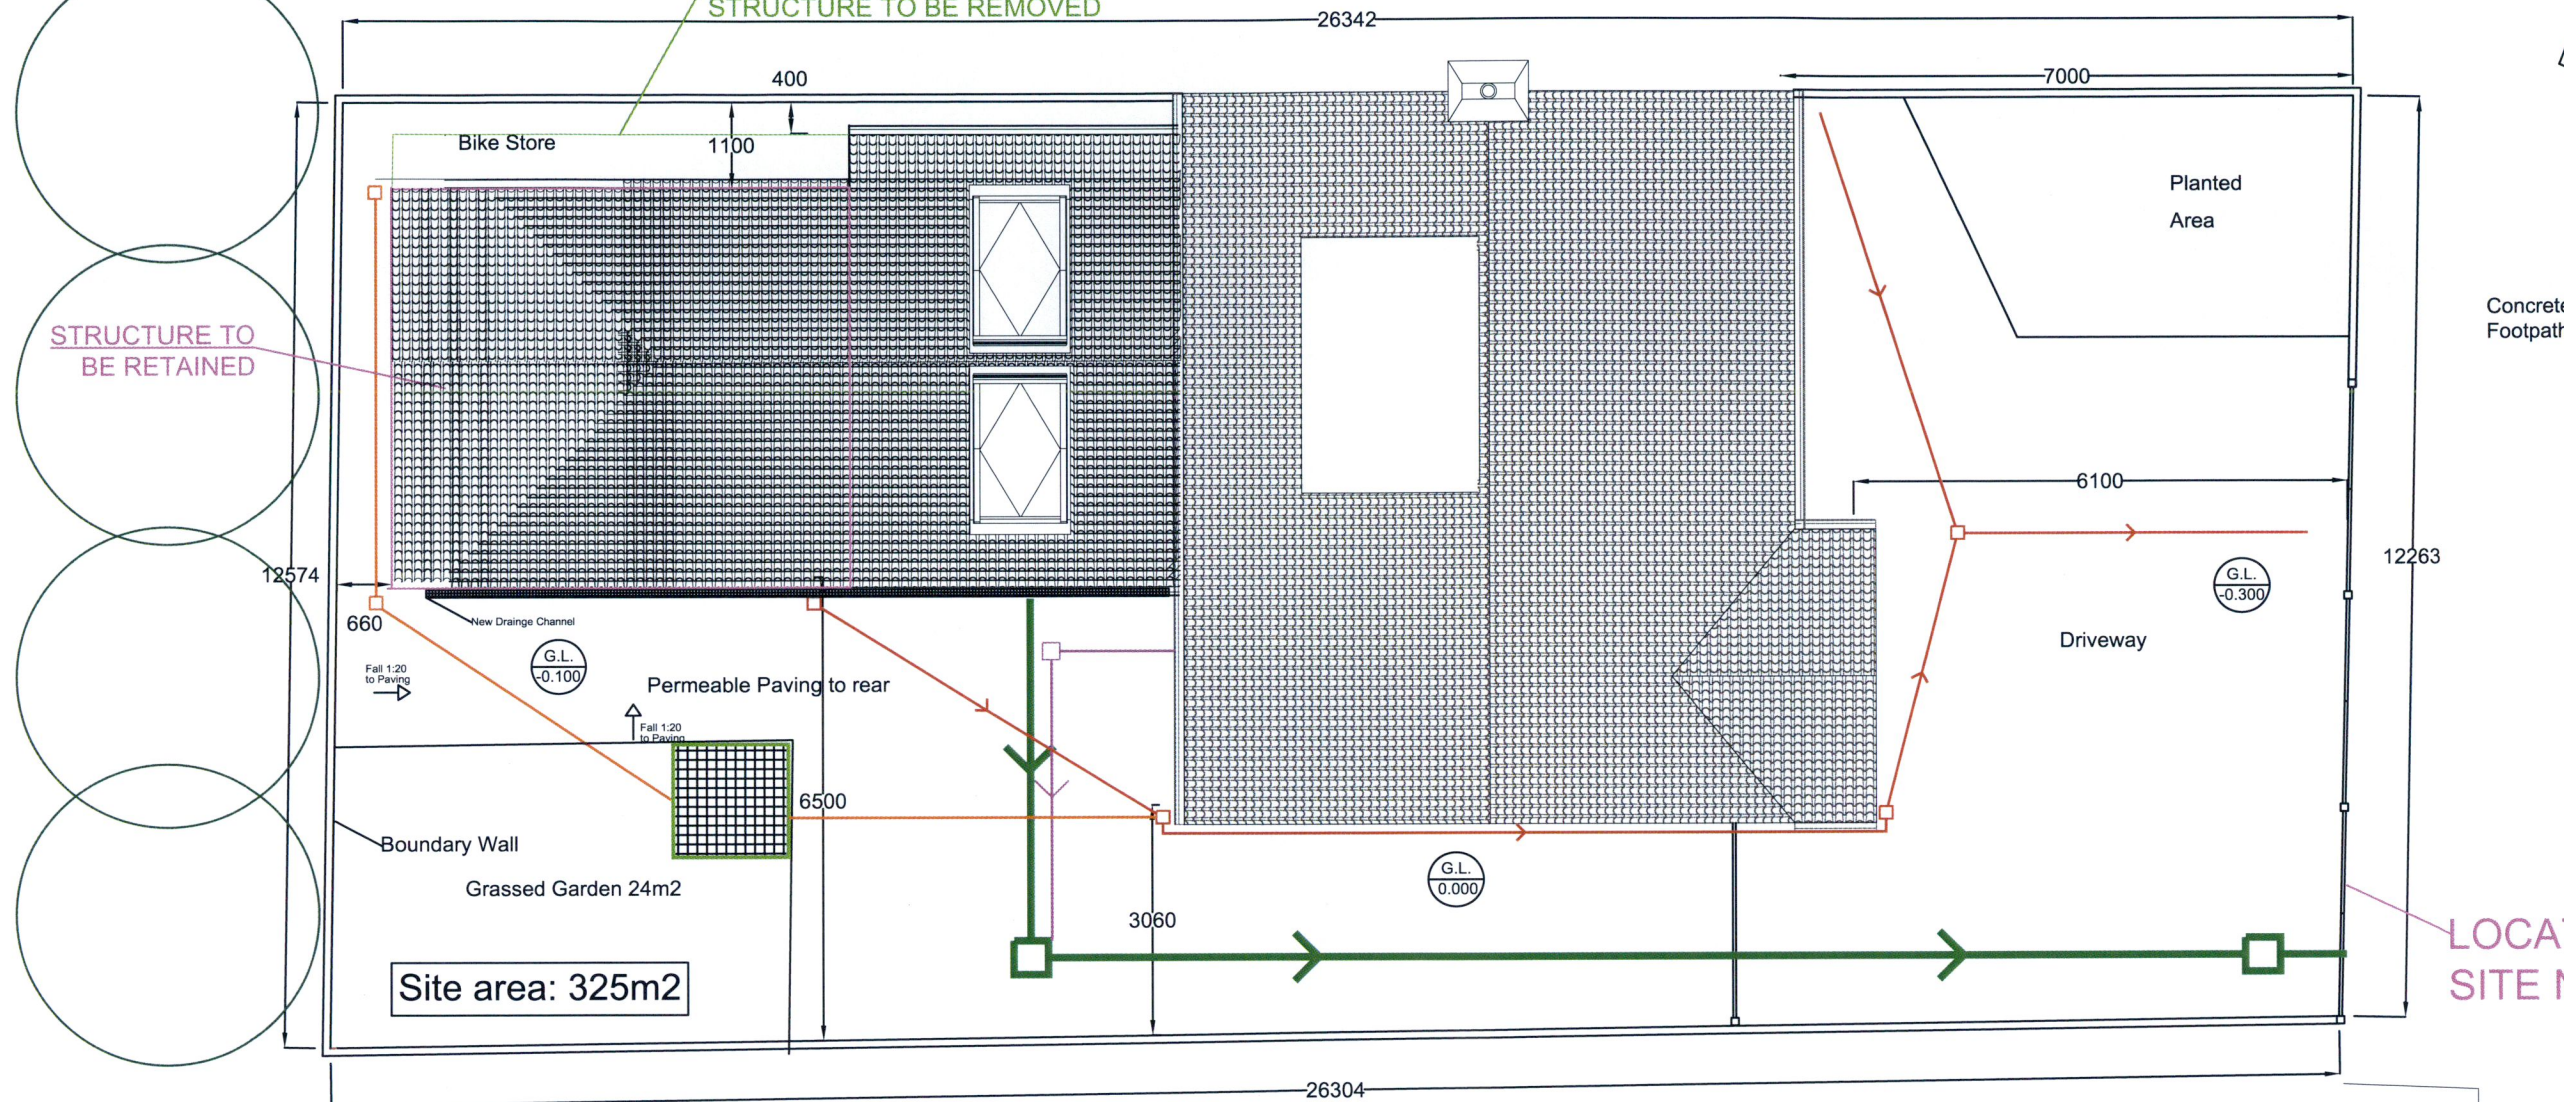

Site area: 325m²

LOCATION OF SITE NOTICE

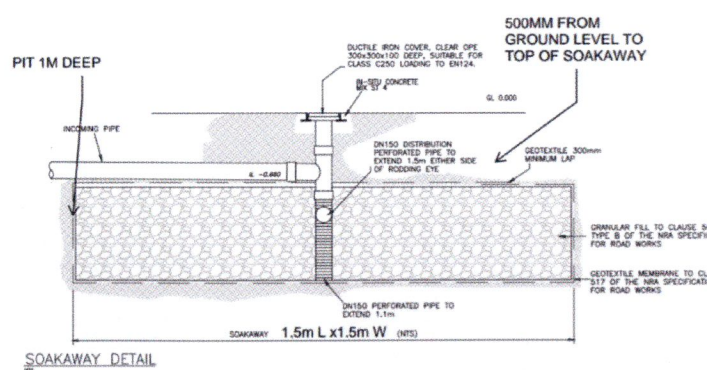

SOAKAWAY TO BE CONNECTED TO EXISTING SW LINE IF POSSIBLE

Soakaway Detail - Not to Scale

- Notes:
- 1600mm Invert Level from FFL - front of house
 - 500mm Invert Level from FFL - rear of house
 - 500mm Invert level from FFL
 - 1500mm Invert level from FFL

- Legend:
- Existing & Proposed 6 inch Main Sewer
 - 4 inch sewer
 - 4 inch rainwater into 6 inch rainwater
 - 4 inch rainwater - proposed
 - Soakaway

rev no	date	description	rev no	date	description	rev no	date	description	rev no	date	description	Mr Stephen Maher	1:100	B	
												31 Newbawn Drive, Old Bawn, Tallaght, D 24.	01.12.21		
												Proposed Site Layout Plan Drainage	18041/Pa13		