



Planning Pack Map

GRAPHIC DAILY VEHICLE & PEDESTRIAN MOVEMENT AT 2, TYNAN HALL PARK KINGSWOOD D24 IN CONJUNCTION WITH WRITTEN REPORT (28 SEPT '22)

DEMPSEY ARCHITECTS

B a i l e M h ó t a M ó r
B a l l y m o u n t G r e a t

Dublin
Baile Átha
Cliath

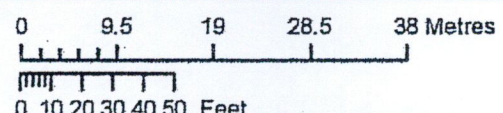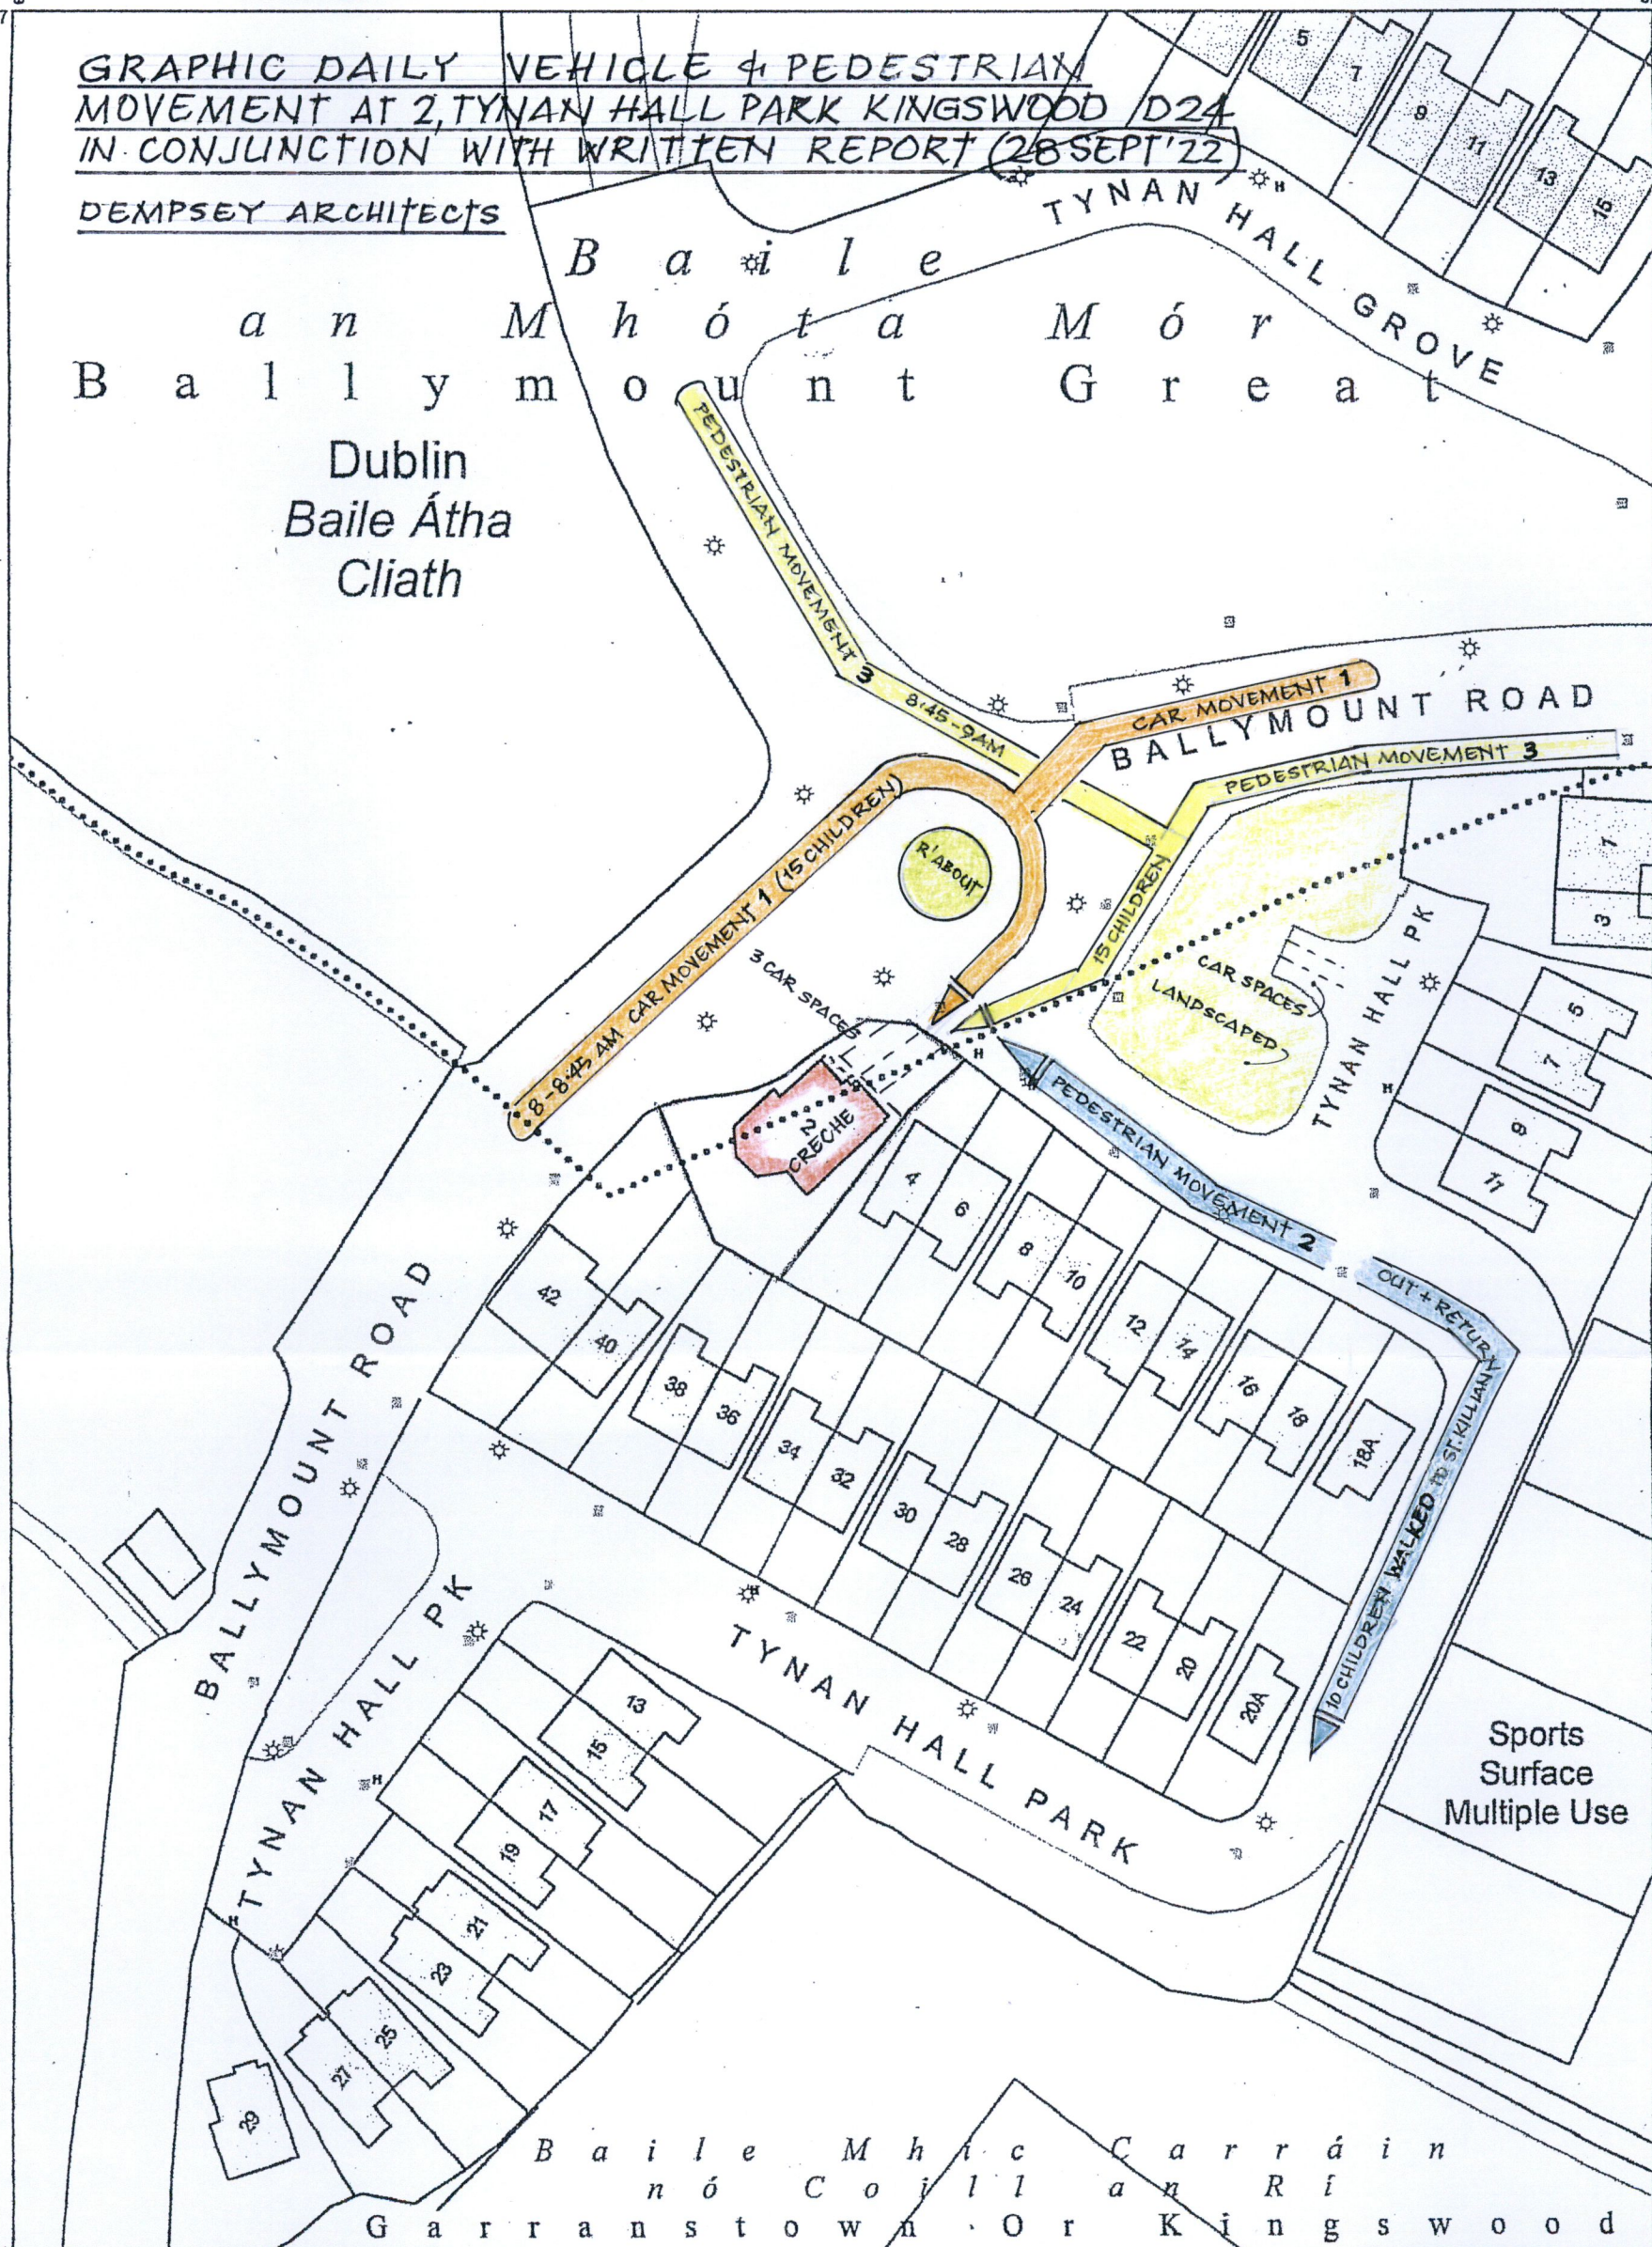

OUTPUT SCALE: 1:1,000



CENTRE COORDINATES: ITM 708349,729711

PUBLISHED: 25/04/2022
 ORDER NO.: 50264080_1
 MAP SERIES: 1:1,000
 MAP SHEETS: 3327-16, 3327-21

CAPTURE RESOLUTION: The map objects are only accurate to the resolution at which they were captured. Output scale is not indicative of data capture scale. Further information is available at: <http://www.osi.ie>; search 'Capture Resolution' LEGEND: <http://www.osi.ie>; search 'Large Scale Legend'

COMPILED AND PUBLISHED BY: All rights reserved. Ordnance Survey Ireland, Phoenix Park, Dublin 8, Ireland. No part of this publication may be copied, reproduced or transmitted in any form or by any means without the prior written permission of the copyright owners.

Ordnance Survey maps never show legal property boundaries, nor do they show ownership of physical features.

© Suirbhéireacht Ordanáis Éireann, 2022
 © Ordnance Survey Ireland, 2022
www.osi.ie/copyright

Unauthorised reproduction infringes Ordnance Survey Ireland and Government of Ireland copyright.

The representation on this map of a road, track or footpath is not evidence of the existence of a right of way.

