



# Planning Pack Map

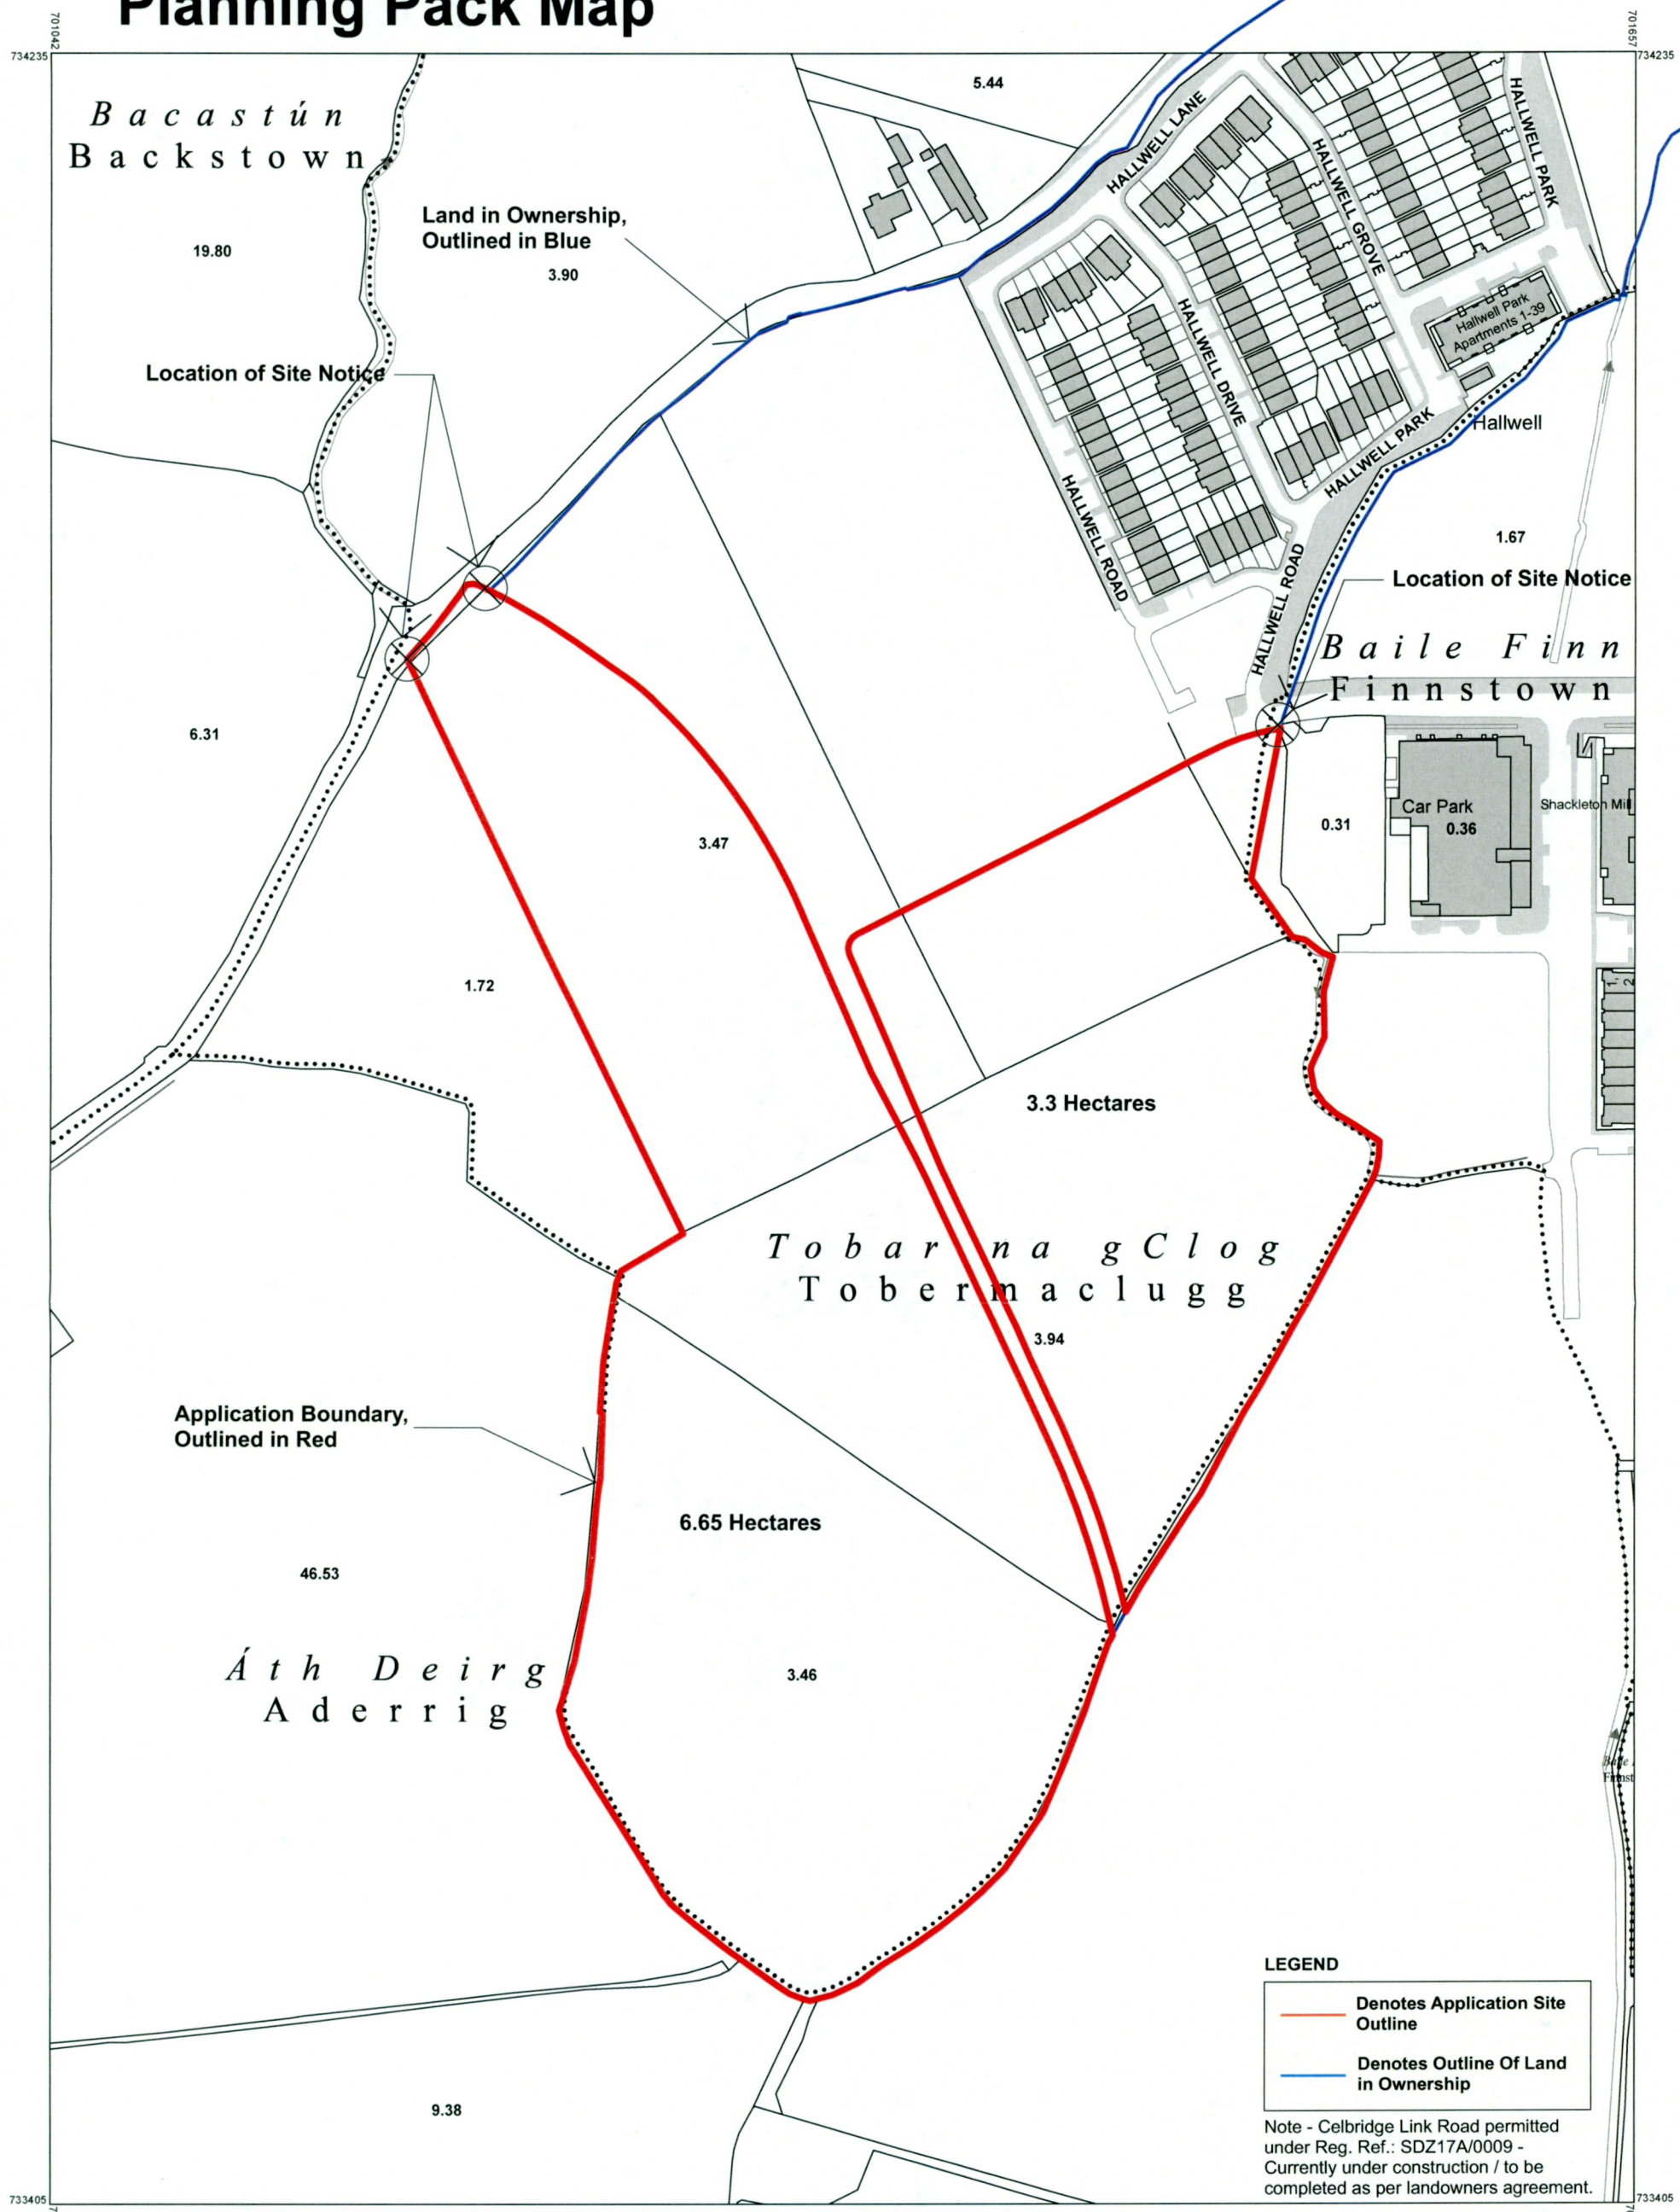

**LEGEND**

- Denotes Application Site Outline
- Denotes Outline Of Land in Ownership

Note - Celbridge Link Road permitted under Reg. Ref.: SDZ17A/0009 - Currently under construction / to be completed as per landowners agreement.

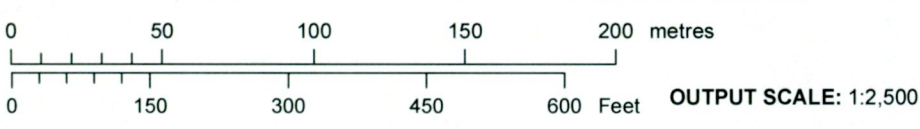

**CENTRE COORDINATES:**  
ITM 701350,733820

**ORDER NO.:** 50231355\_1

**PUBLISHED:** 05/11/2021

**MAP SERIES:**  
1:1,000  
1:2,500  
1:2,500

**MAP SHEETS:**  
3260-08  
3260-A  
3260-C

**CAPTURE RESOLUTION:**  
The map objects are only accurate to the resolution at which they were captured. Output scale is not indicative of data capture scale. Further information is available at: <http://www.osi.ie>; search 'Capture Resolution'

**LEGEND:**  
<http://www.osi.ie>; search 'Large Scale Legend'

**COMPILED AND PUBLISHED BY:**  
Ordnance Survey Ireland,  
Phoenix Park,  
Dublin 8,  
Ireland.

All rights reserved. No part of this publication may be copied, reproduced or transmitted in any form or by any means without the prior written permission of the copyright owners.

Ordnance Survey maps never show legal property boundaries, nor do they show ownership of physical features.

©Suirbhéireacht Ordanáis Éireann, 2021  
©Ordnance Survey Ireland, 2021  
[www.osi.ie](http://www.osi.ie)/copyright

Ordnance Survey Ireland Licence  
No.: AR0011320  
© Ordnance Survey Ireland,  
Government of Ireland

**OSi Ireland**  
Suirbhéireacht Ordanáis Éireann  
[www.osi.ie](http://www.osi.ie)

Layout ID: 1515 - PL 001 Site Location Map

Unauthorised reproduction infringes Ordnance Survey Ireland and Government of Ireland copyright.  
Map prepared by:  
**DAVEY + SMITH**  
ARCHITECTS

The representation on this map of a road, track or footpath is not evidence of the existence of a right of way.