


SHELTON GROVE

Location of Site Notice

NO.2A


Existing Site Layout Plan

1:200

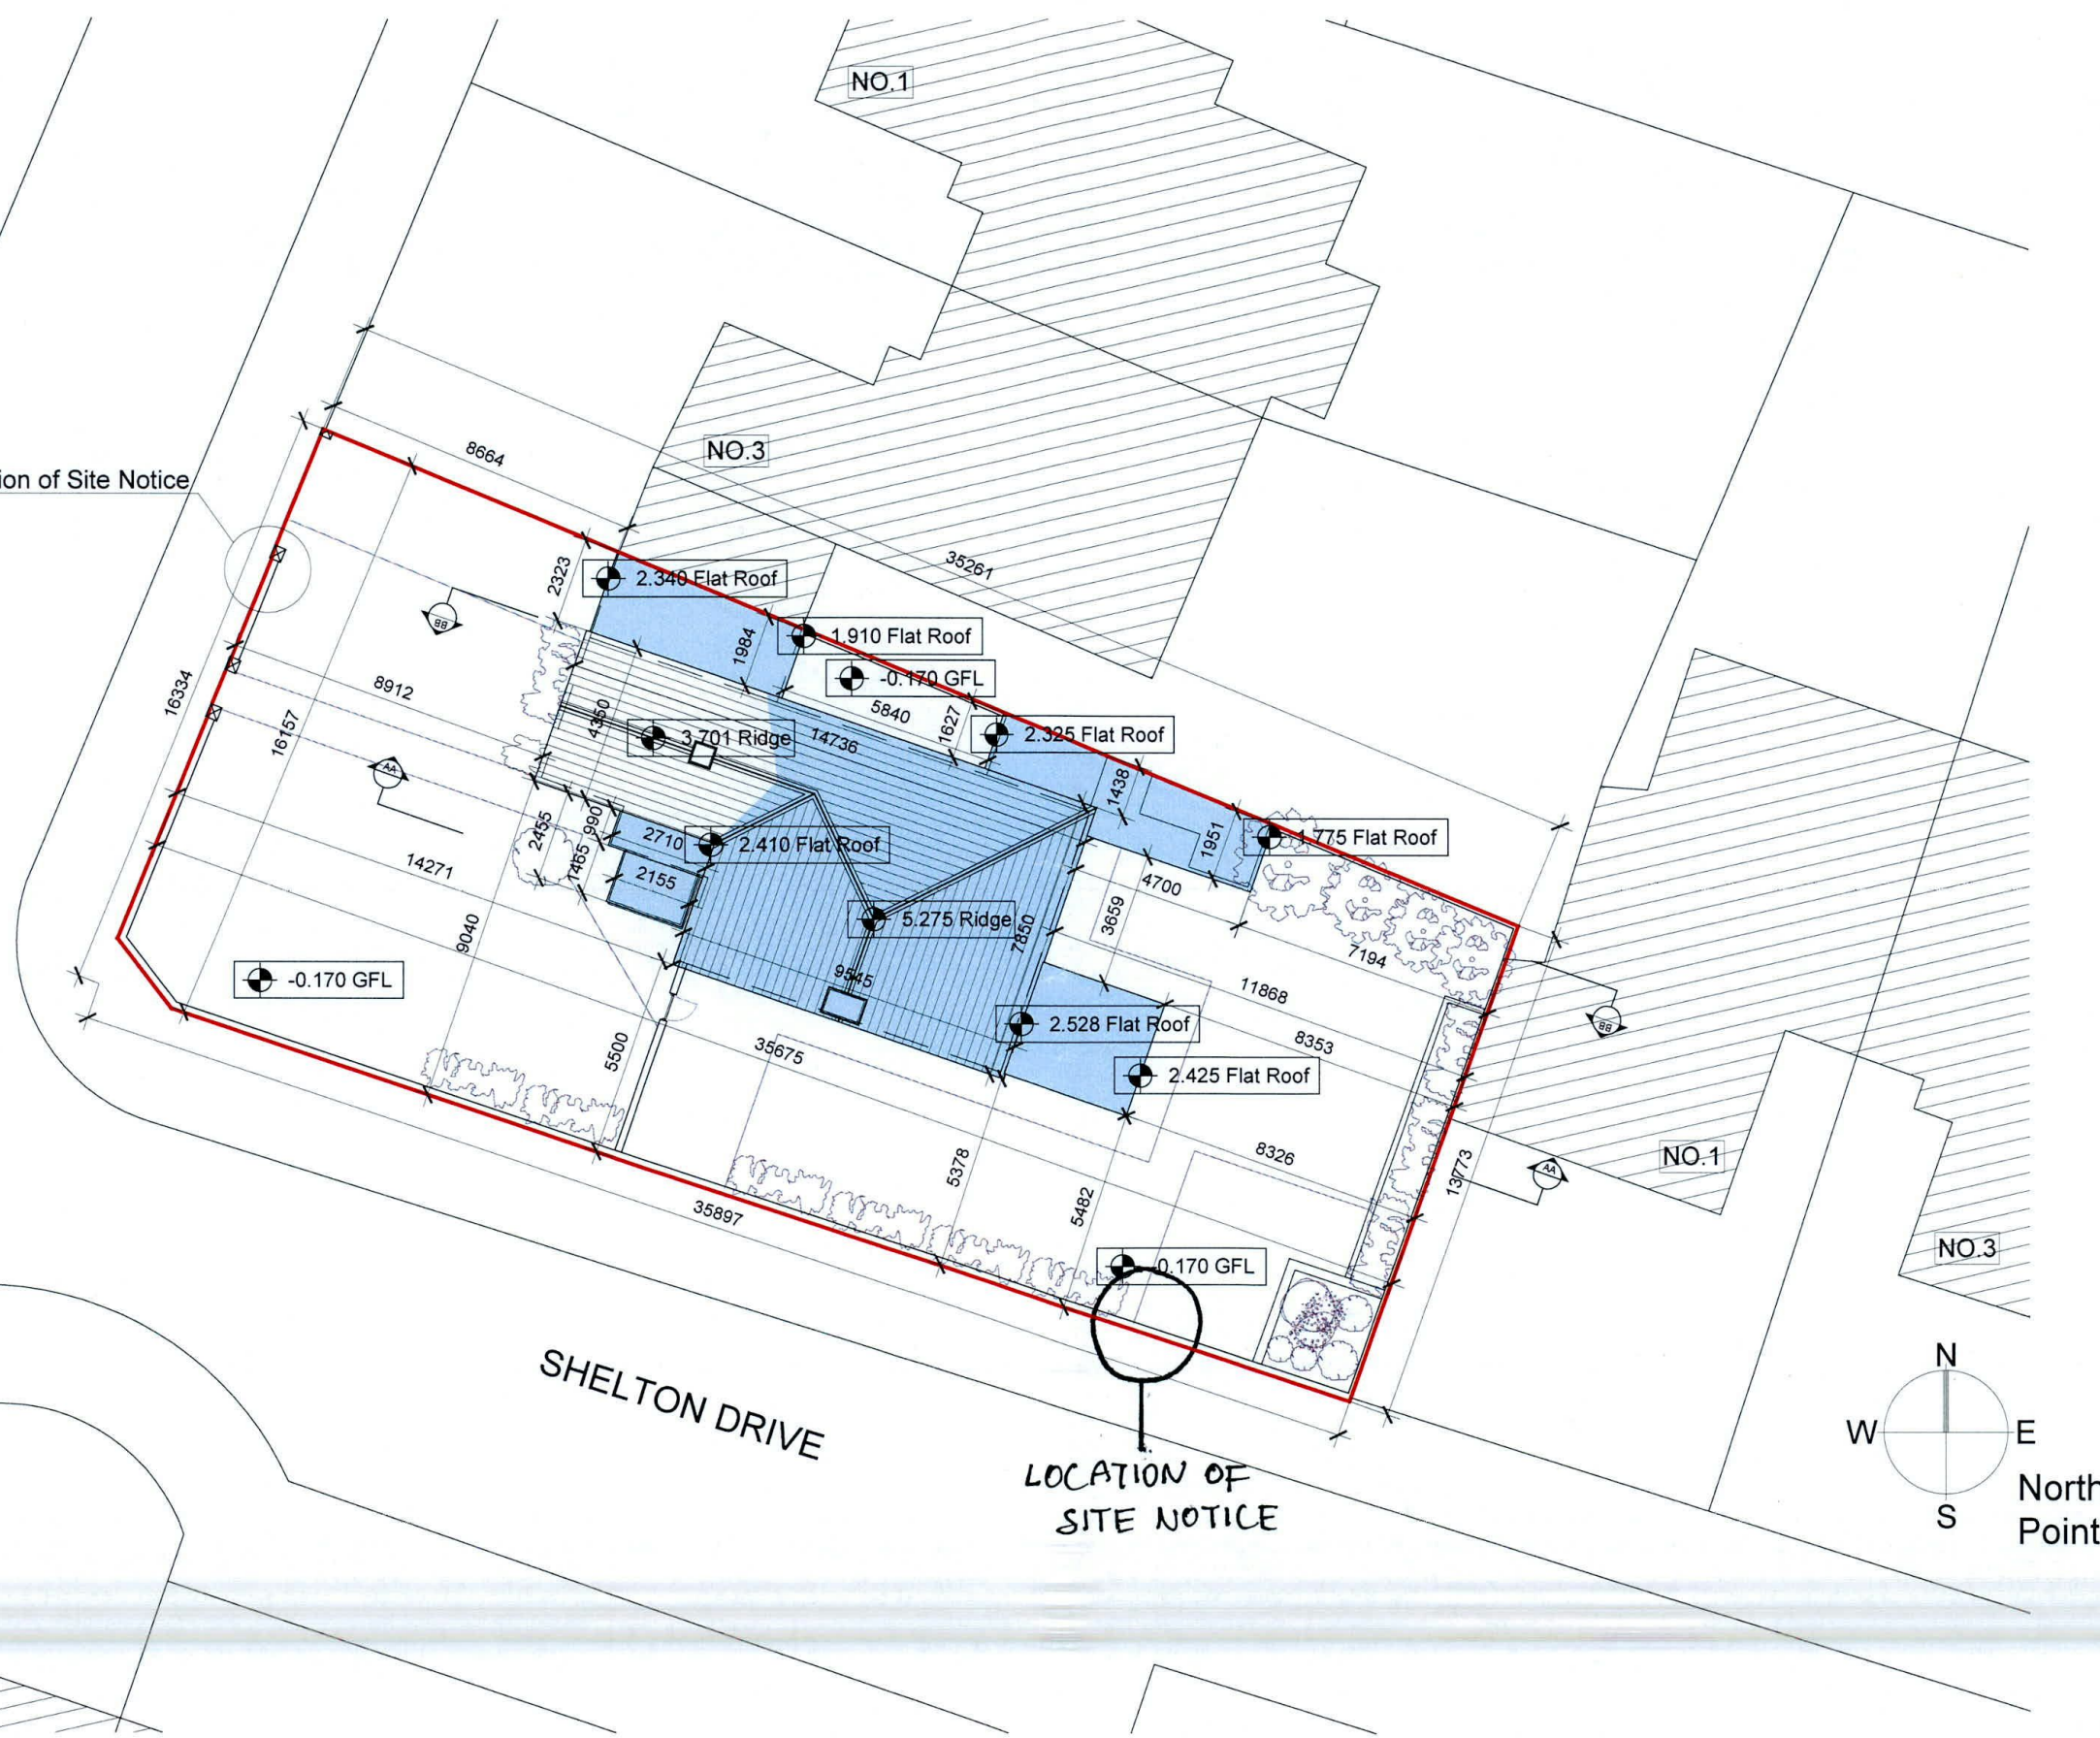

LOCATION OF SITE NOTICE

SHELTON DRIVE

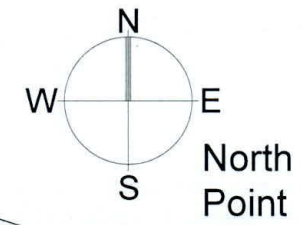

NOTES

DO NOT SCALE - USE FIGURED DIMENSIONS ONLY.

ALL DIMENSIONS TO BE CHECKED ON SITE PRIOR TO CONSTRUCTION AND ANY DISCREPANCIES TO BE HIGHLIGHTED BY CONTRACTOR.

THIS DRAWING IS TO BE READ IN CONJUNCTION WITH ALL RELEVANT SPECIFICATIONS AND DRAWINGS.

ALL LEVELS ARE TO FINISHED LEVELS UNLESS OTHERWISE INDICATED.

SUBJECT TO DETAILED DESIGN REVISIONS AND PLANNING CONDITIONS NOT KNOWN AT SCHEME DESIGN STAGE.

TENDER DRAWINGS ARE NOT FOR CONSTRUCTION. ALL SETTING OUT AND DIMENSIONS TO BE AGREED ON SITE BASED ON CONSTRUCTION DRAWINGS.

LEGEND

— indicates site boundary

indicates proposed demolition

PP.01	Issued For Planning Permission	02.09.22
revision:	description:	date:

drawing status: **Planning Permission**

External Details

BRIGHT DESIGN
ARCHITECTS

01 269 6860 • info@bda.ie • www.bda.ie
4 seafield park, booterstown, blackrock, co. dublin

project:	S SHELTON GROVE, KIMMAGE, DUBLIN 12, D12K685		
title:	EXISTING SITE LAYOUT PLAN		
date:	25-08-22	scale:	1:200 @ A3
drawing number:		drawn by:	JF
		revision:	

22010- 101 PP. 01

© Copyright - Bright Design Architects 2022
This drawing or design may not be reproduced without permission.



Based on a combination of OS MAP sheet 3328-11, 3328-12
(Order No.: 50286986_1) and survey

NOTES

DO NOT SCALE - USE REQUIRED DIMENSIONS ONLY.
 ALL DIMENSIONS TO BE CHECKED ON SITE PRIOR TO CONSTRUCTION AND ANY DISCREPANCIES TO BE HIGHLIGHTED BY THE ARCHITECT.
 THIS DRAWING IS TO BE READ IN CONJUNCTION WITH ALL RELEVANT SPECIFICATIONS AND DRAWINGS.
 ALL LEVELS ARE TO FINISHED LEVELS UNLESS OTHERWISE INDICATED.
 SUBJECT TO DETAILED DESIGN REVISIONS AND PLANNING CONDITIONS NOT KNOWN AT SCHEME DESIGN STAGE.
 TENDER DRAWINGS ARE NOT FOR CONSTRUCTION.
 ALL SETTING OUT AND DIMENSIONS TO BE AGREED ON SITE BASED ON CONSTRUCTION BENCHMARKS.

LEGEND

- Indicates site boundary
- Indicates proposed works

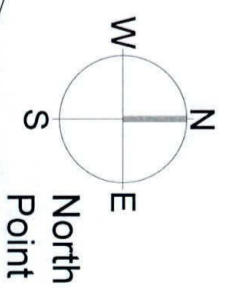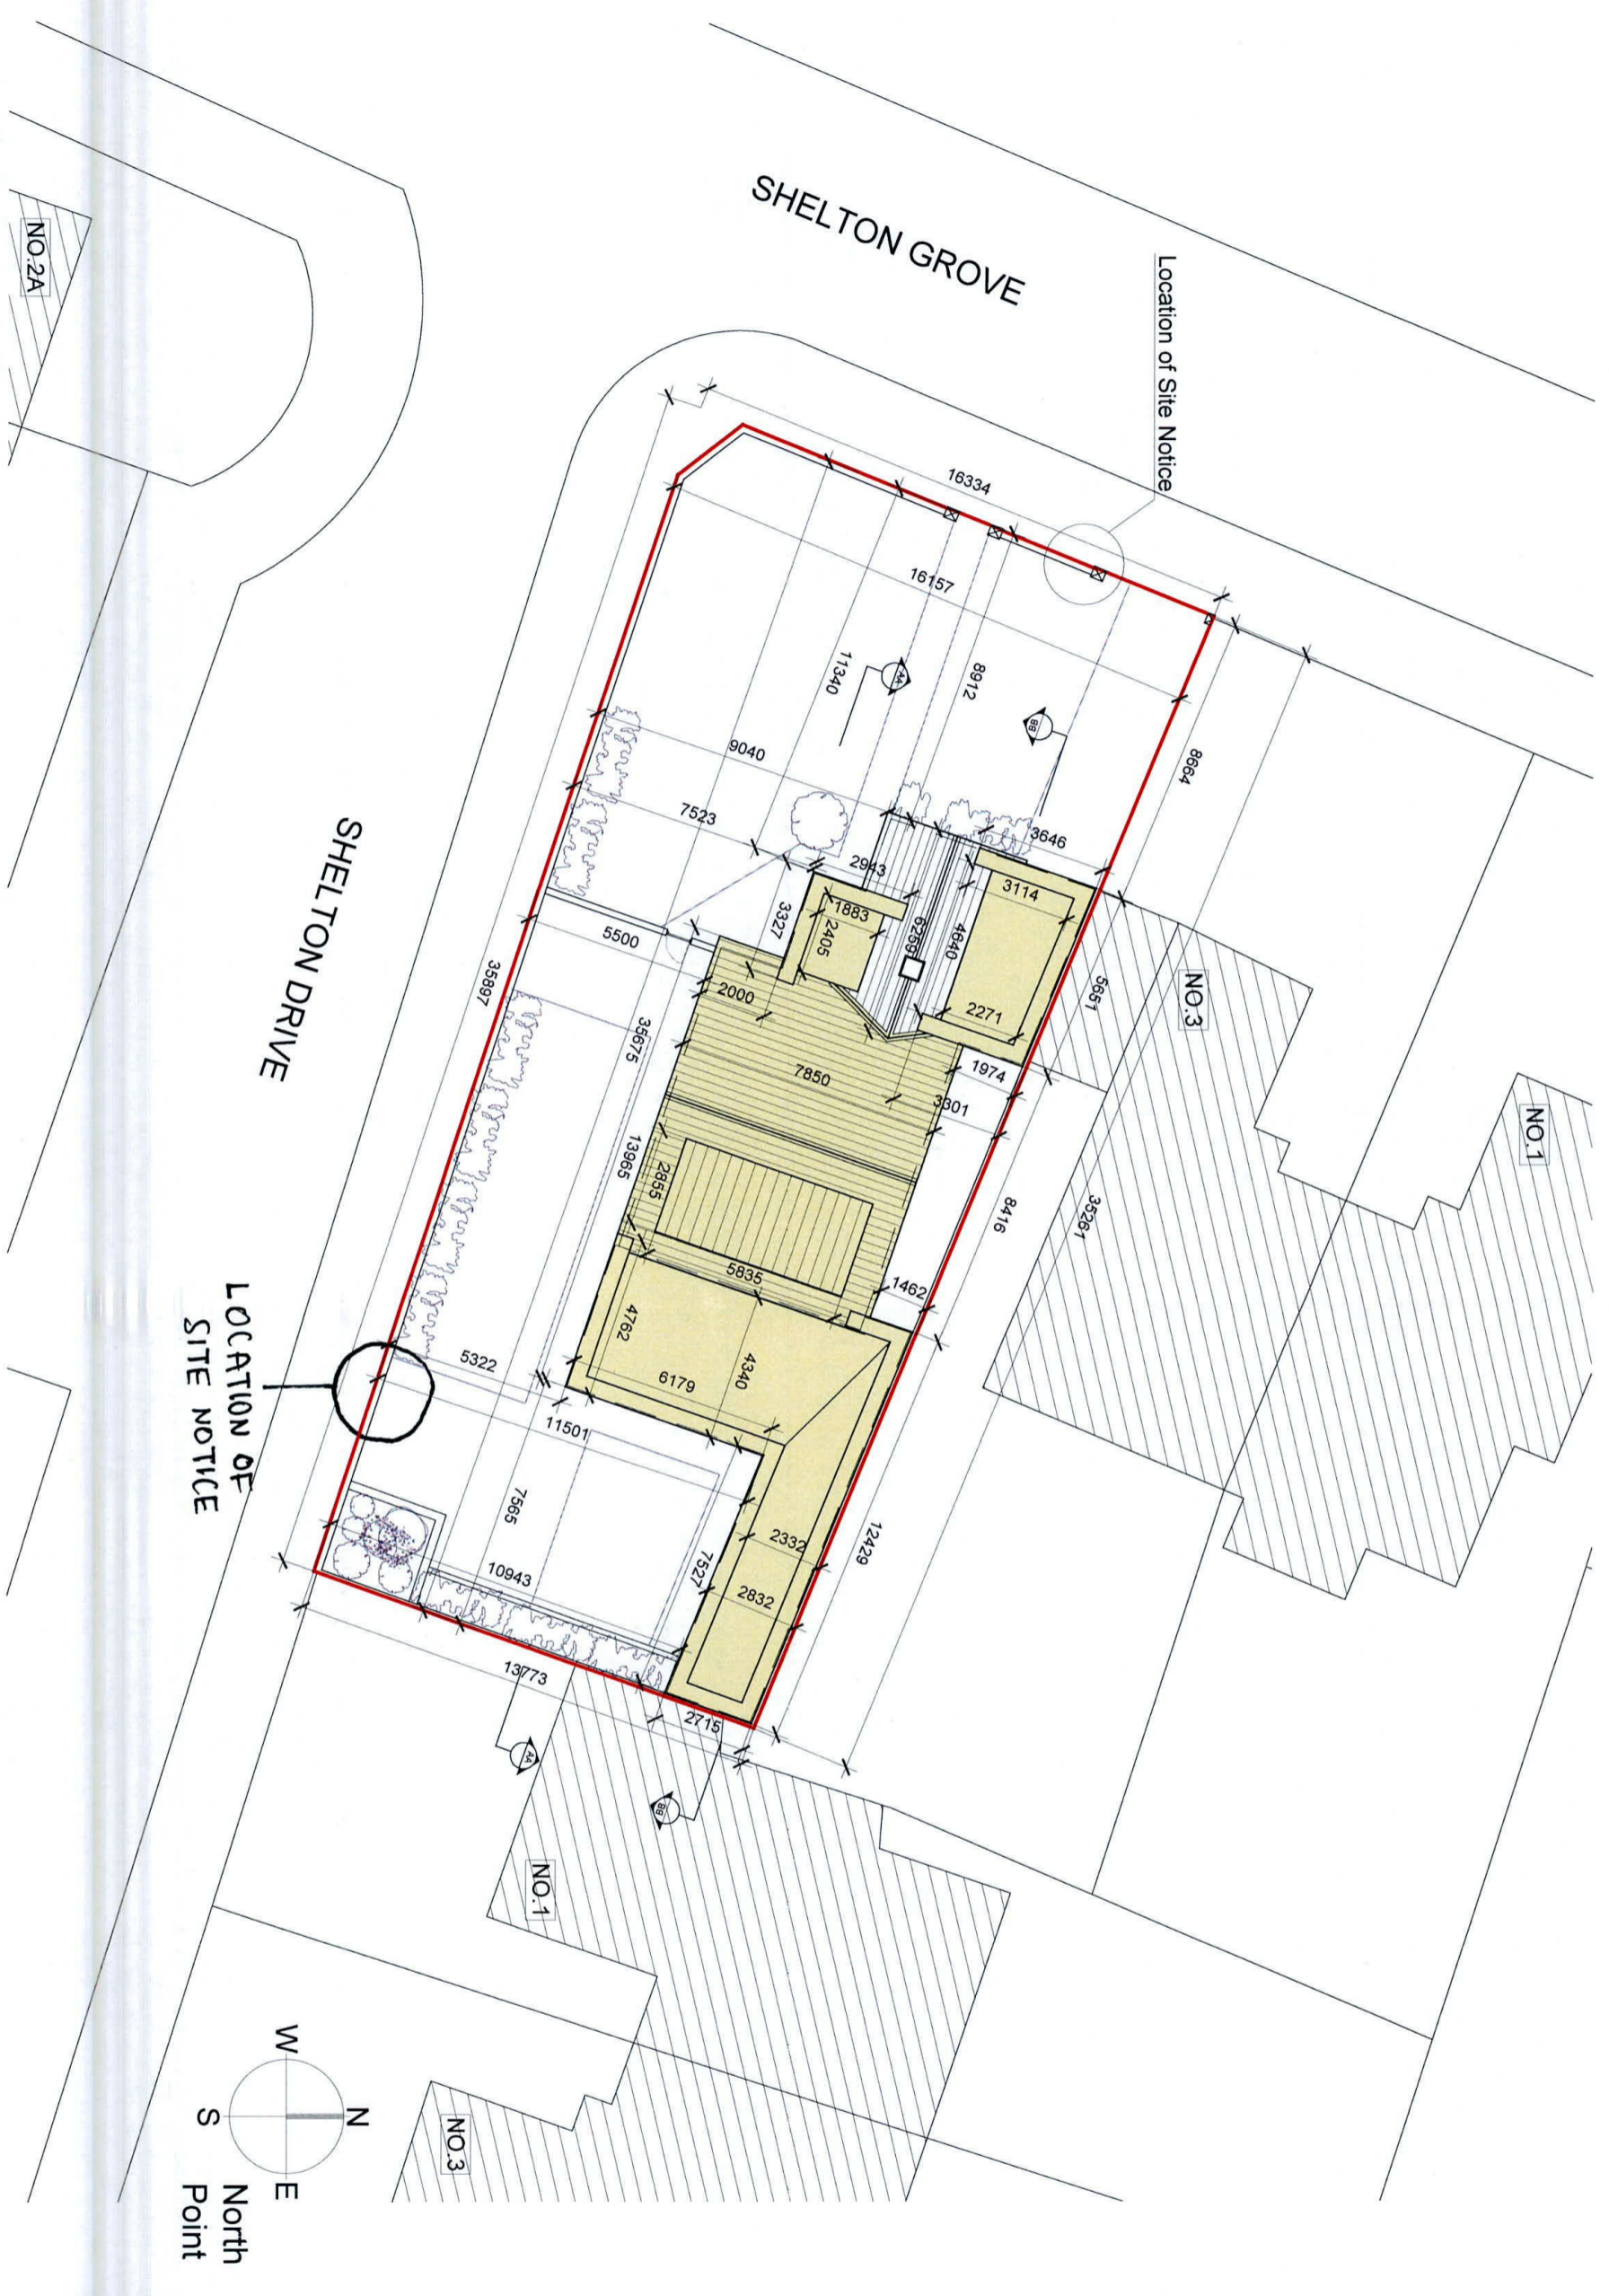

North
Point

Proposed Site Layout Plan

1:200

Based on a combination of OS MAP sheet 3328-11, 3328-12
 (Order No.: 50286986_1) and survey

External Details

drawing	revision	description	date
Planning Permission			



01 249 8860 • info@bda.ie • www.bda.ie
 4 seedfield park, boonertown, blackrock, co. dublin

PROJECT: SHELTON GROVE, RIMMAGE DRIVE, 12 DUBLIN 6
 FILE: PROPOSED SITE LAYOUT PLAN
 DATE: 25-08-22 SCALE: 1:200 @ A3 DRAWN BY: JF
 DRAWING NUMBER: 22010-200 PP. 01

© Copyright - Bright Design Architects 2022
 All Rights Reserved. No part of this publication may be reproduced without permission.