



NORTH ELEVATION

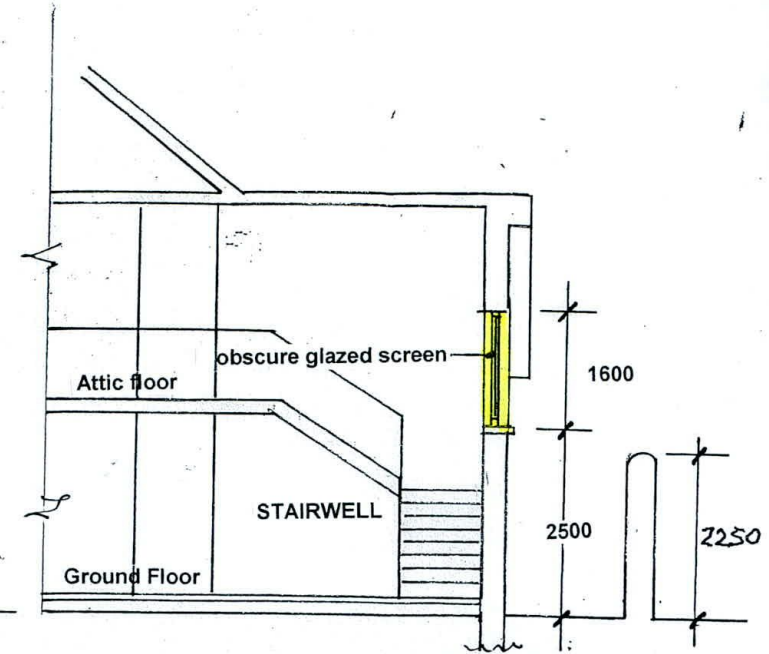

SECTION THROUGH NORTH WALL

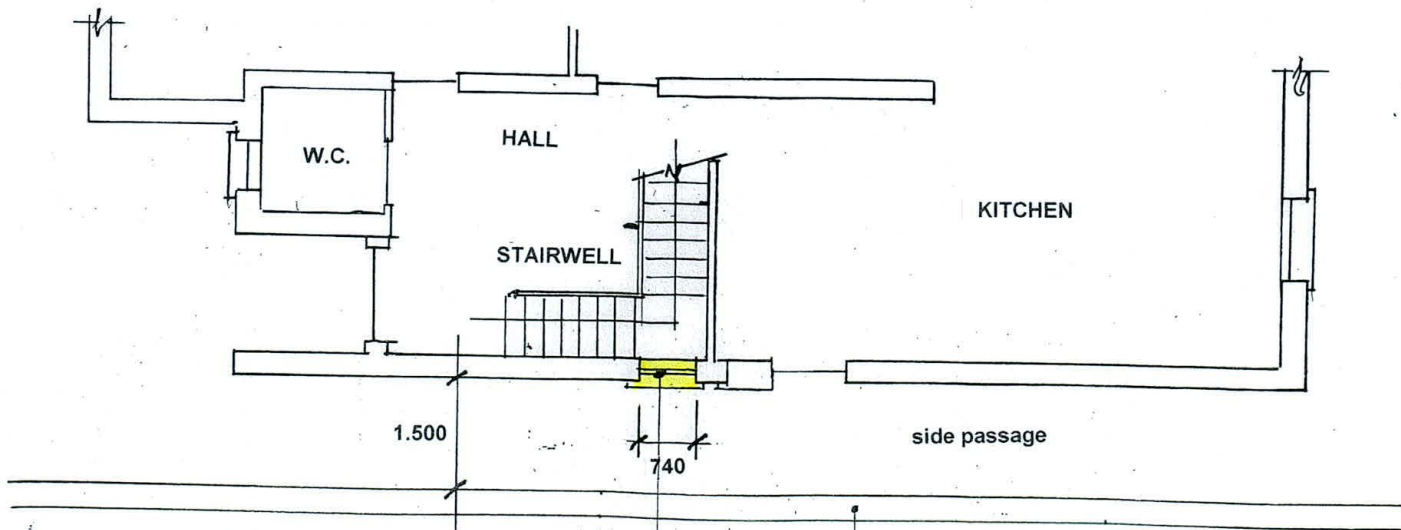

PLAN of NORTH WALL

stone boundary wall 2.25 high.

manufactured obscure glass
in a non opening screen

**Retention of Obscure Glazed Screen
at
Woodley Lodge,
Washington Lane,
Rathfarnham,
Dublin 14.
Clients. Mr. Mrs A Duffin.**

Scale. 1 : 100.

**BGDA Architects,
Amberwood Studio,
Washington Lane,
Dublin 14.**