


 PROPOSED SITE

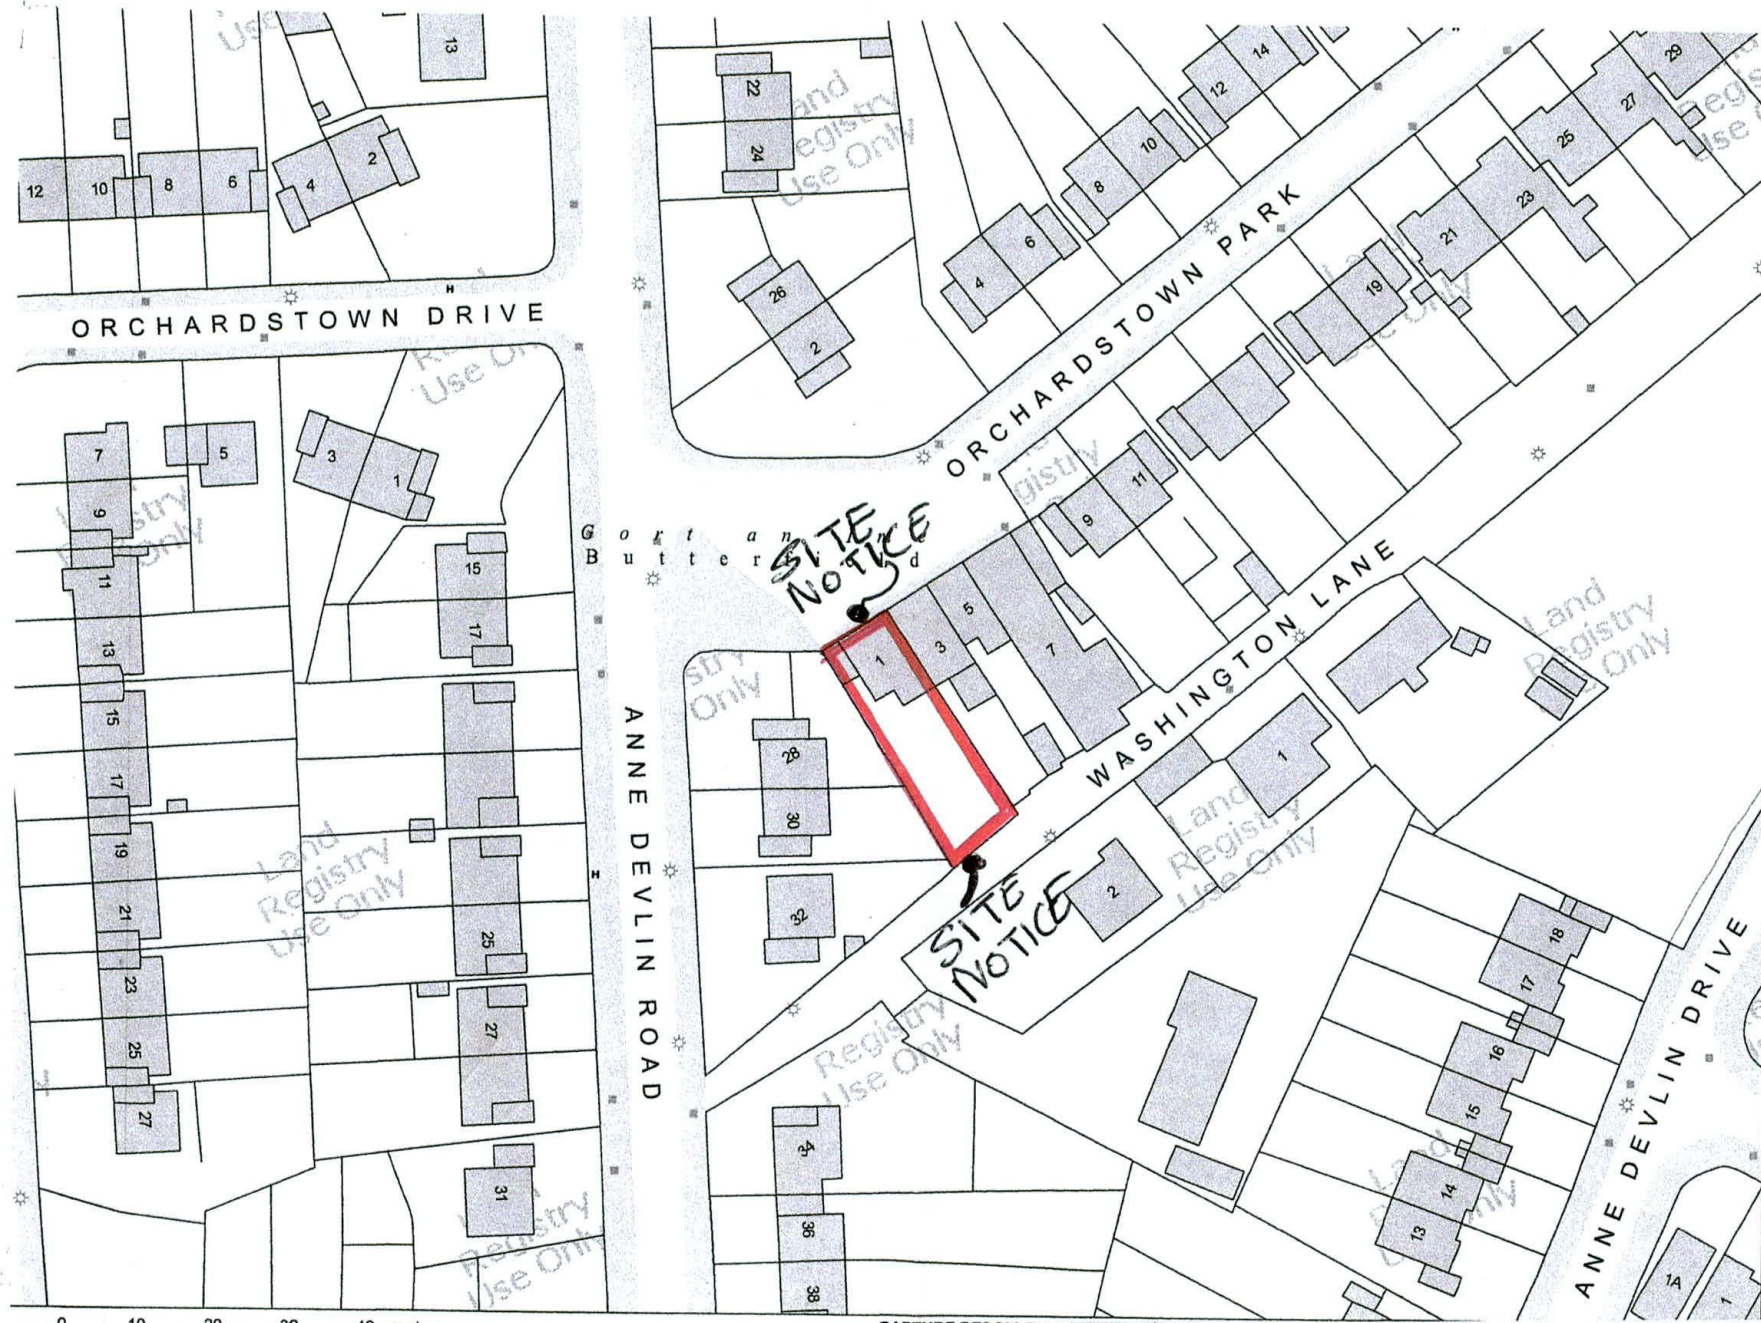

National Mapping Agency

CENTRE COORDINATES:
ITM 713062,728217

PUBLISHED: 23/07/2022 **ORDER NO.:** 50281606_1

MAP SERIES: 1:1,000 **MAP SHEETS:** 3391-07

COMPILED AND PUBLISHED BY:
Ordnance Survey Ireland,
Phoenix Park,
Dublin 8,
Ireland.

Unauthorised reproduction
infringes Ordnance Survey Ireland
and Government of Ireland
copyright.

All rights reserved.
No part of this publication may
be copied, reproduced
or transmitted in any form
or by any means without the prior
written permission of
the copyright owners.

The representation on this map
of a road, track or footpath
is not evidence of the existence
of a right of way.

Ordnance Survey maps
never show legal property
boundaries, nor do they
show ownership of
physical features.

© Suirbhéireacht Ordanáis Éireann,
2022
© Ordnance Survey Ireland, 2022
www.osi.ie/copyright

LOCATION PLAN

SCALE 1:1000



NOTE:

PLANNING DRAWING SHALL NOT BE USED AS CONSTRUCTION DRAWINGS, ALL UNDERGROUND SERVICES & RELOCATION, LEVELS, AND DIMENSIONS, TO BE VERIFIED ON SITE BY CONTRACTOR BEFORE COMMENCING THE WORKS ON SITE.

ALL RELEVANT NOTICES UNDER THE BUILDING CONTROL ACT ETC. TO BE SERVED AND ALL WORKS CARRIED OUT SHALL COMPLY WITH ALL STATUTORY AND OTHER PROVISIONS IN FORCE, THE CONTRACTOR SHALL INDEMNIFY THE EMPLOYER AND THE ARCHITECT AGAINST CLAIMS OR PROCEEDINGS AND SHALL BE RESPONSIBLE FOR THE SAFETY OF THE BUILDING AND ANY INJURIES TO WORKMEN OR PERSONS CAUSED AS A RESULT OF THE WORKS AND BE FULLY INSURED UNDER THE EMPLOYERS LIABILITY V.C.A.

ALL DRAWINGS ARE TO BE READ IN CONJUNCTION WITH TENDER SPEC. AND ALONG WITH ENGINEERS DETAILS AND SPEC. AND MECH.&ELEC. ALL SIZES TO BE CHECKED ON SITE BY CONTRACTOR, ALL BUILDING TO BE CARRIED OUT TO CURRENT BUILDING REGULATIONS.

PMK ARCHITECTS

SYCAMORE LODGE BARRENHILL SUTTON D.13 TEL. 8325603.

PROJECT: WE RAJENDRA AND KUMUD NAIK INTEND TO APPLY PLANNING PERMISSION FOR A DEVELOPMENT ON THIS SITE AT 1 ORCHARDSTOWN PARK, RATHFARNHAM, DUBLIN 14. D14VW44 THE DEVELOPMENT WILL CONSIST OF PLANNING PERMISSION OF A SINGLE STOREY KITCHEN EXTENSION TO EXISTING KITCHEN AT REAR, AND FOR A NEW SINGLE STOREY GRANNY ACCOMMODATION TO REAR CONSISTING OF TWO BEDROOMS, BATHROOM, LOUNGE, KITCHEN, AND OFF STREET CAR PARKING ALL TO REAR OF EXISTING SHOP/HOUSE.

TITLE: LOCATION PLAN
CLIENT: RAJENDRA AND KUMUD NAIK

SCALE: 1 - 1000	DRG.NO 001	CHECK PK	REV. PLANNING DRAWINGS.
DATE: AUG,2022	DRAWN. RD	JOB NO.	AUGUST,2022

COPYRIGHT & OWNERSHIP OF THESE DRAWINGS IS VESTED IN PMK ARCHITECTS WHOSE WRITTEN CONSENT IS REQUIRED FOR ITS REPRODUCTION / PUBLICATION IN ANY FORM. NO DIMENSION TO BE SEALED FROM THIS DRAWING. ALL DIMENSIONS TO BE CHECKED ON SITE & DISCREPANCIES TO BE NOTED TO THE ARCHITECT / ENGINEER.