


PROPOSED SIDE ELEVATION

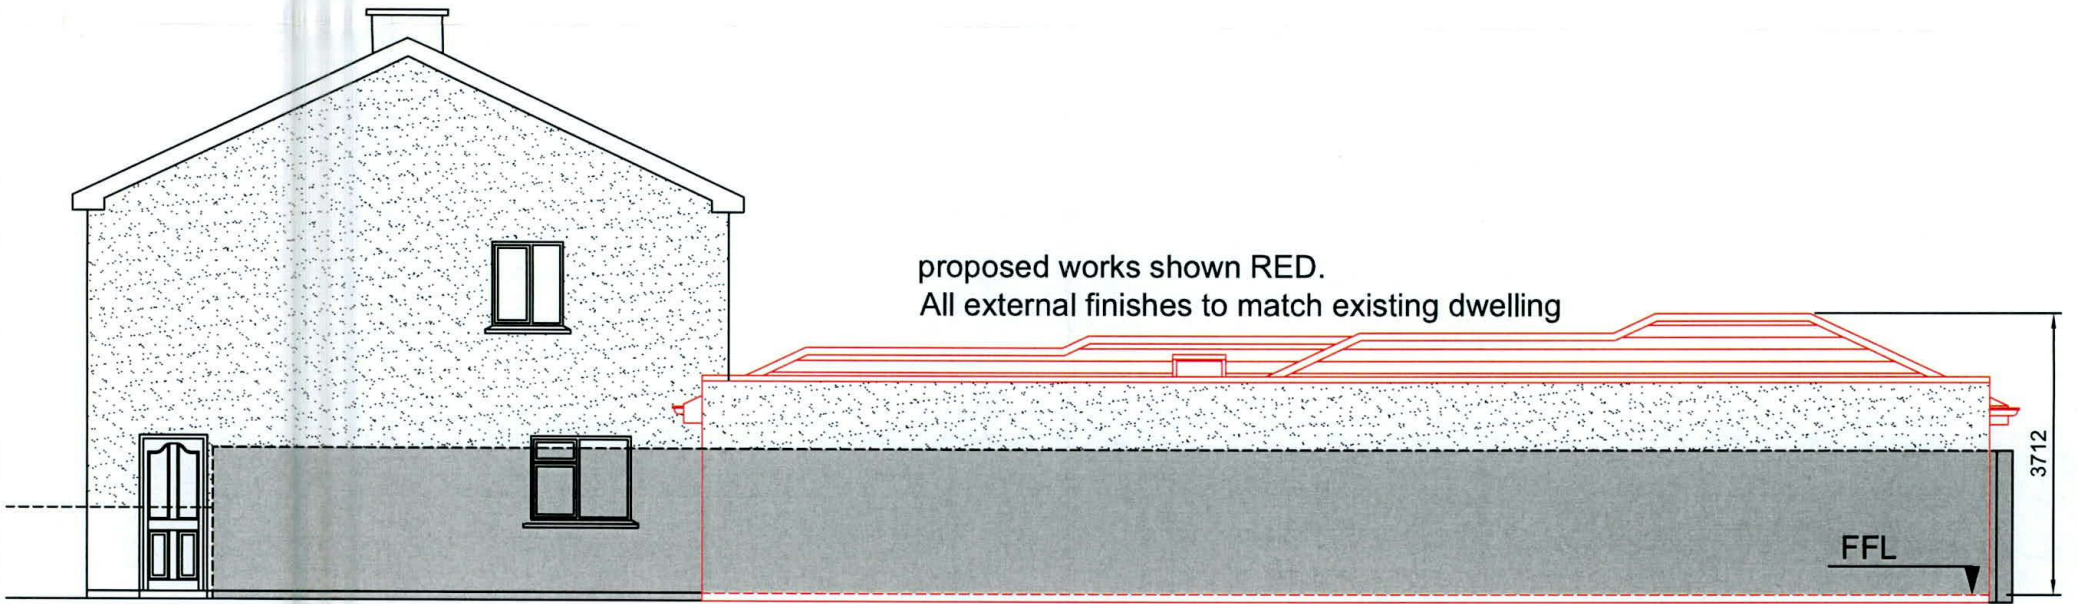

PROPOSED SIDE ELEVATION

<h1>Icdp</h1> <p>Liam Cullen Design & Planning</p>	CLIENT	RACHEL O'BRIEN	SCALE	1:100	PROJECT STAGE	planning	REV. DRAWING NUMBER 22.209.PD06
	PROJECT TITLE	97 KILLINARDEN, TALLAGHT, DUBLIN 234	DRAWN	L. Cullen	CHECKED		
	DRAWING TITLE	PROPOSED SIDE ELEVATIONS	DATE	July 2022			

44 Ballinteer Crescent, Dublin 16. Tel: 087 9405779 e-mail: liamcullendp@gmail.com

Note: Do not scale this drawing, only stated dimensions to be used. Any discrepancies to be immediately notified to Liam Cullen. All dimensions to be checked on site. This drawing is protected by copyright and is the property of Liam Cullen. Any disclosure, copying, reproduction or distribution of this information without written authorisation is prohibited and will be deemed a breach of copyright.