

EXISTING GROUND FLOOR PLAN VIEW



The information contained in this email is confidential and must not be divulged to any third party without the written consent of 4bes Design Services.



38 Larkfield Avenue
Lucan
Co. Dublin


34 Corbally Rise,
Citywest, Dublin 24,
D24 CKF6

EXISTING GROUND FLOOR PLAN VIEW

DRAWN	JOHN FORBES , 38 LARKFIELD AVE. , LUCAN, CO. DUBLIN
DATE	Sept 2022
SCALE	1:50 @ A3

Elaine O'Connell

CR - 1

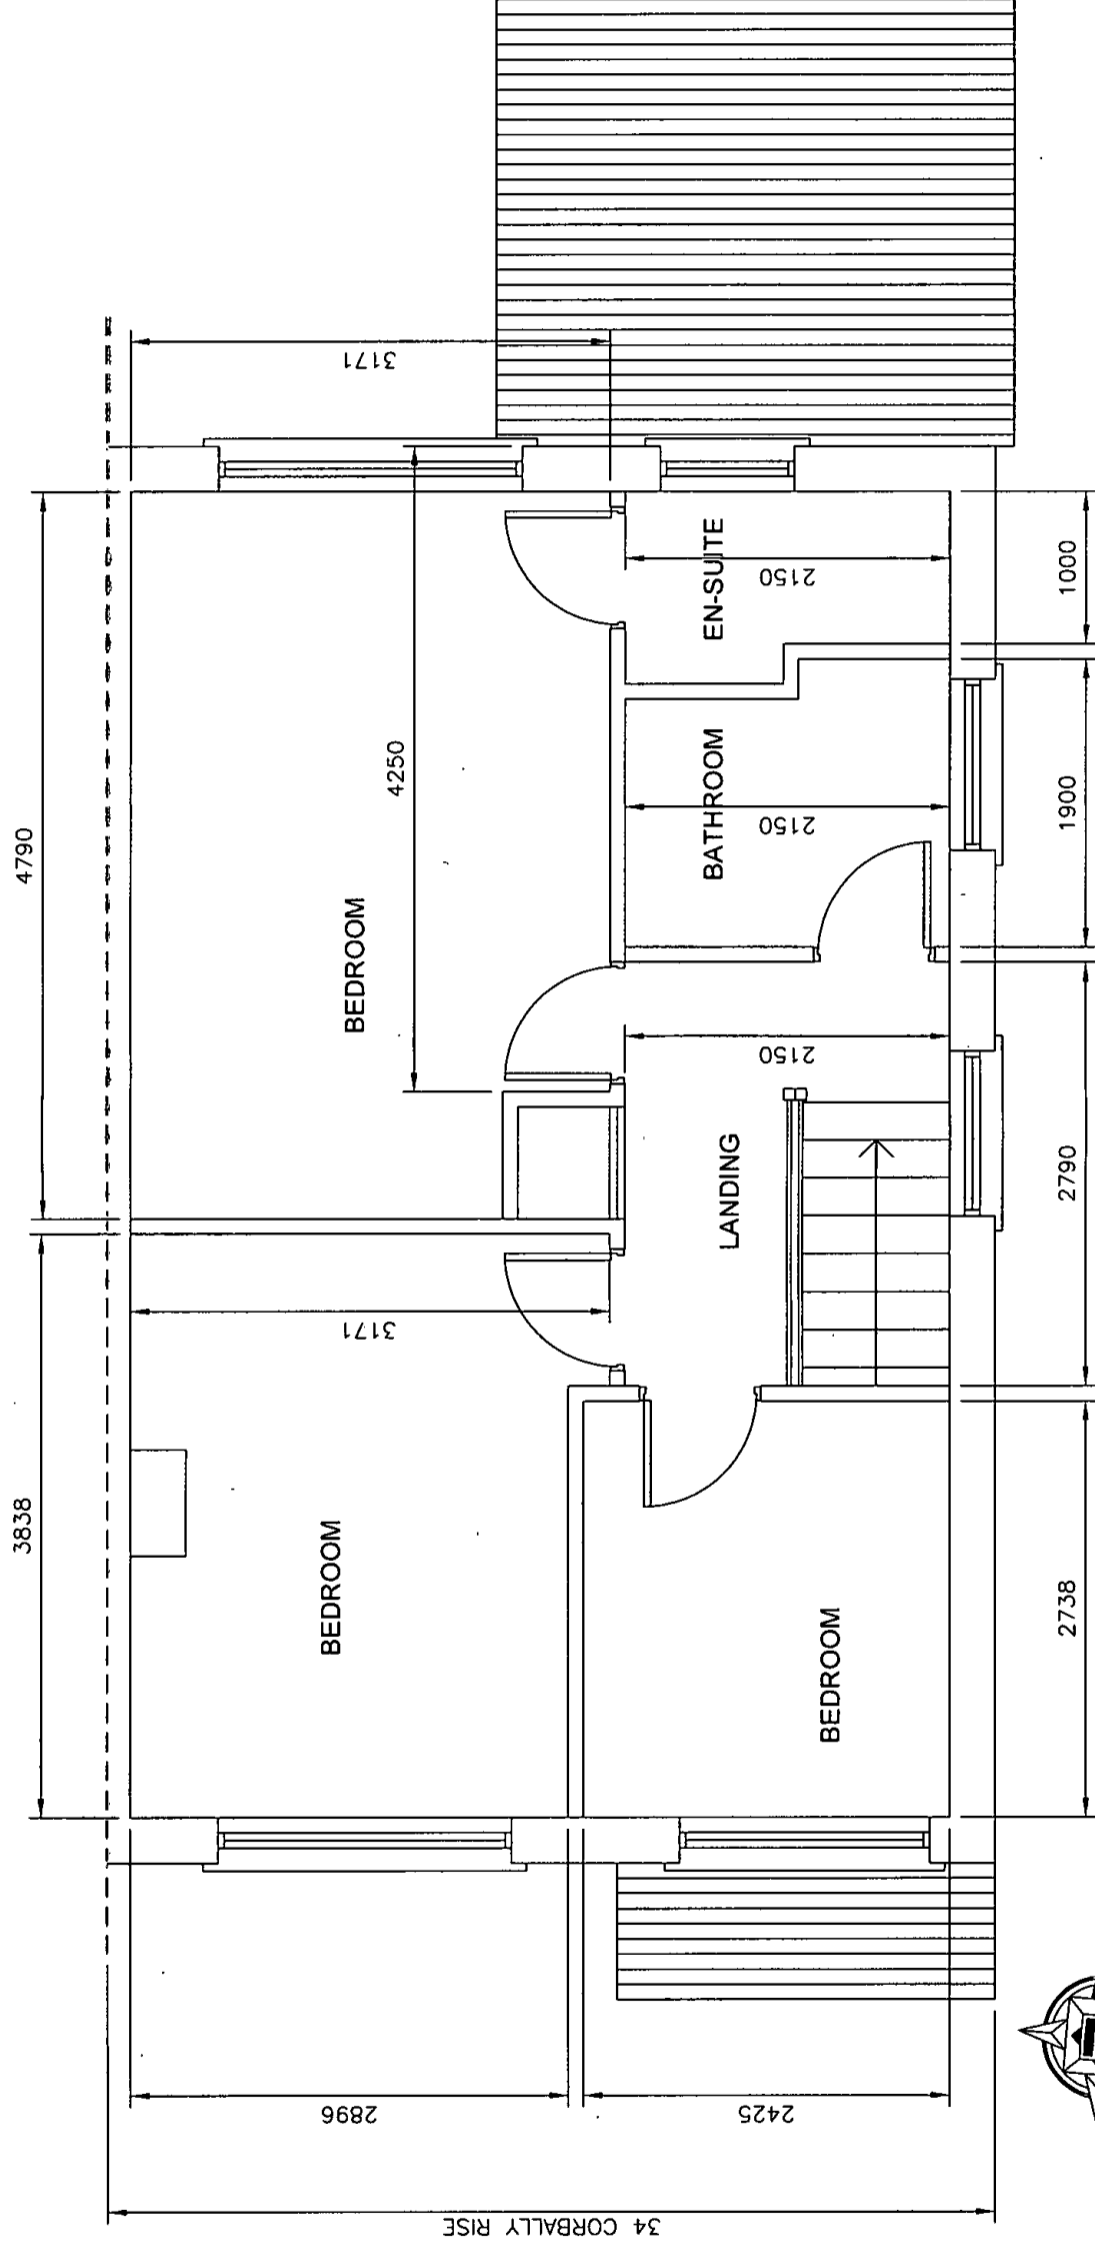

EXISTING FIRST FLOOR PLAN VIEW

The information contained in this email is confidential and must not be divulged to any third party without the written consent of 4bes Design Services.



38 Larkfield Avenue
Lucan
Co. Dublin

34 Corbally Rise,
Citywest, Dublin 24,
D24 CKF6

EXISTING FIRST FLOOR PLAN VIEW

DRAWN	JOHN FORBES , 38 LARKFIELD AVE. , LUCAN, Co. DUBLIN
DATE	Sept 2022
SCALE	1:50 @ A3

CR - 2

Elaine O'Connell