

**PROPOSED FIRST FLOOR PLAN VIEW**



The information contained in this email is confidential and must not be divulged to any third party without the written consent of Abes Design Services.



38 Larkfield Avenue  
Lucan  
Co. Dublin


34 Corbally Rise,  
Citywest, Dublin 24,  
D24 CKF6

**PROPOSED FIRST FLOOR PLAN VIEW**

DRAWN	JOHN FORBES , 38 LARKFIELD AVE. , LUCAN, CO. DUBLIN
DATE	Sept 2022
SCALE	1:50 @ A3

Elaine O'Connell

**CR - 6**

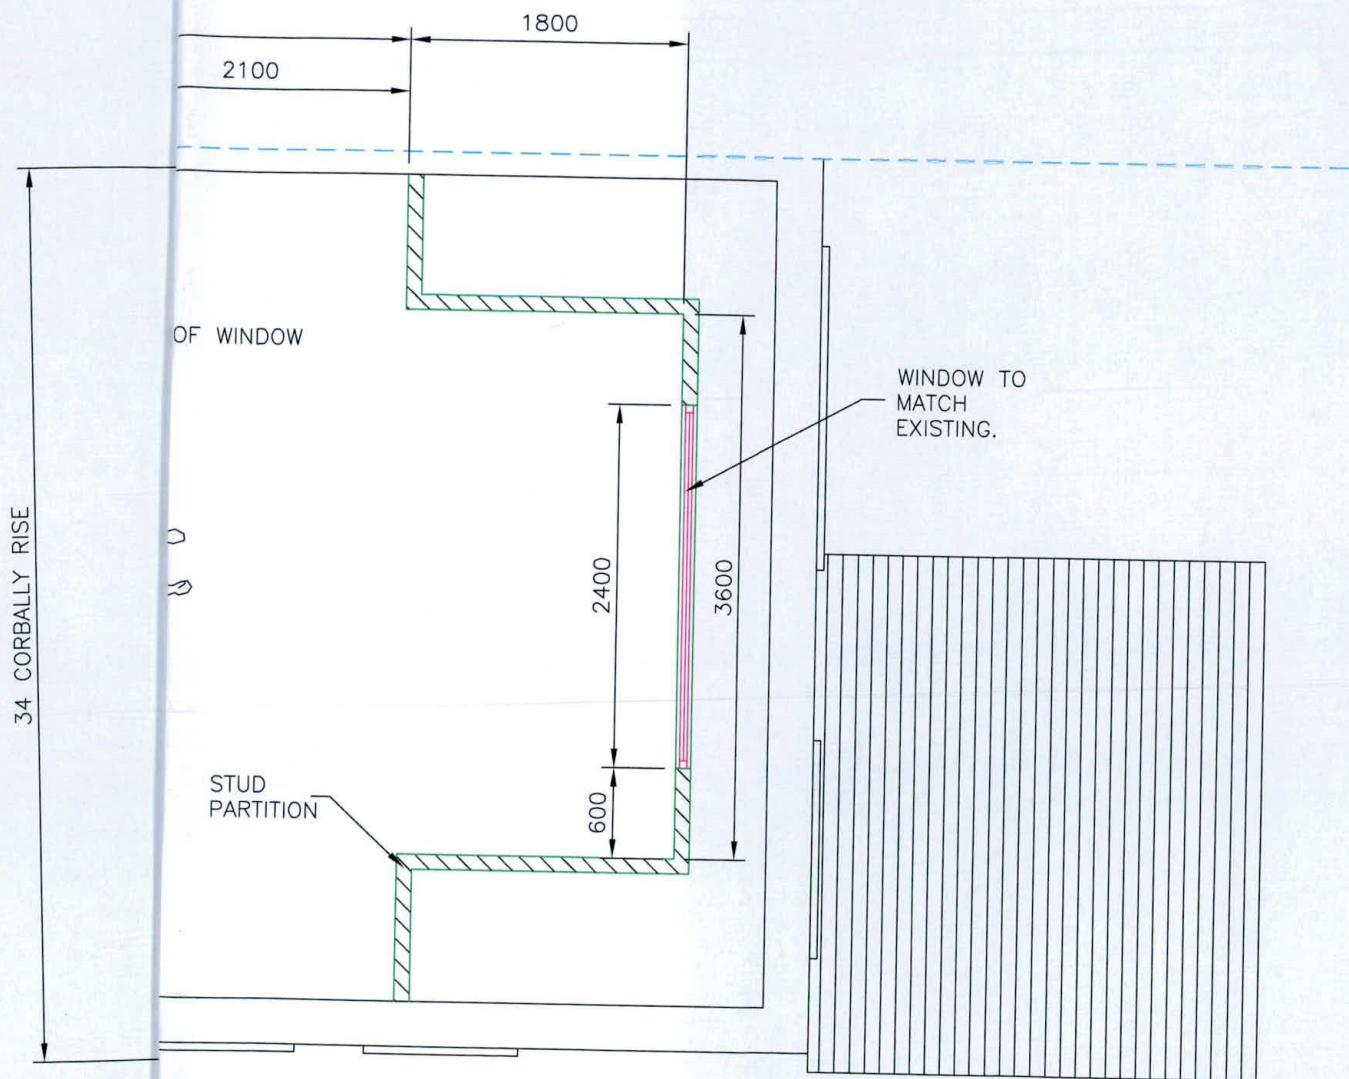

**OR PLAN VIEW**



The information contained in this email is confidential and must not be divulged to any third party without the written consent of 4bes Design Services.




**ATTIC FLOOR PLAN**

DRAWN	JOHN FORBES , 38 LARKFIELD AVE. , LUCAN, Co. DUBLIN
DATE	Sept 2022
SCALE	1:50 @ A3

Elaine O'Connell

**CR - 7**

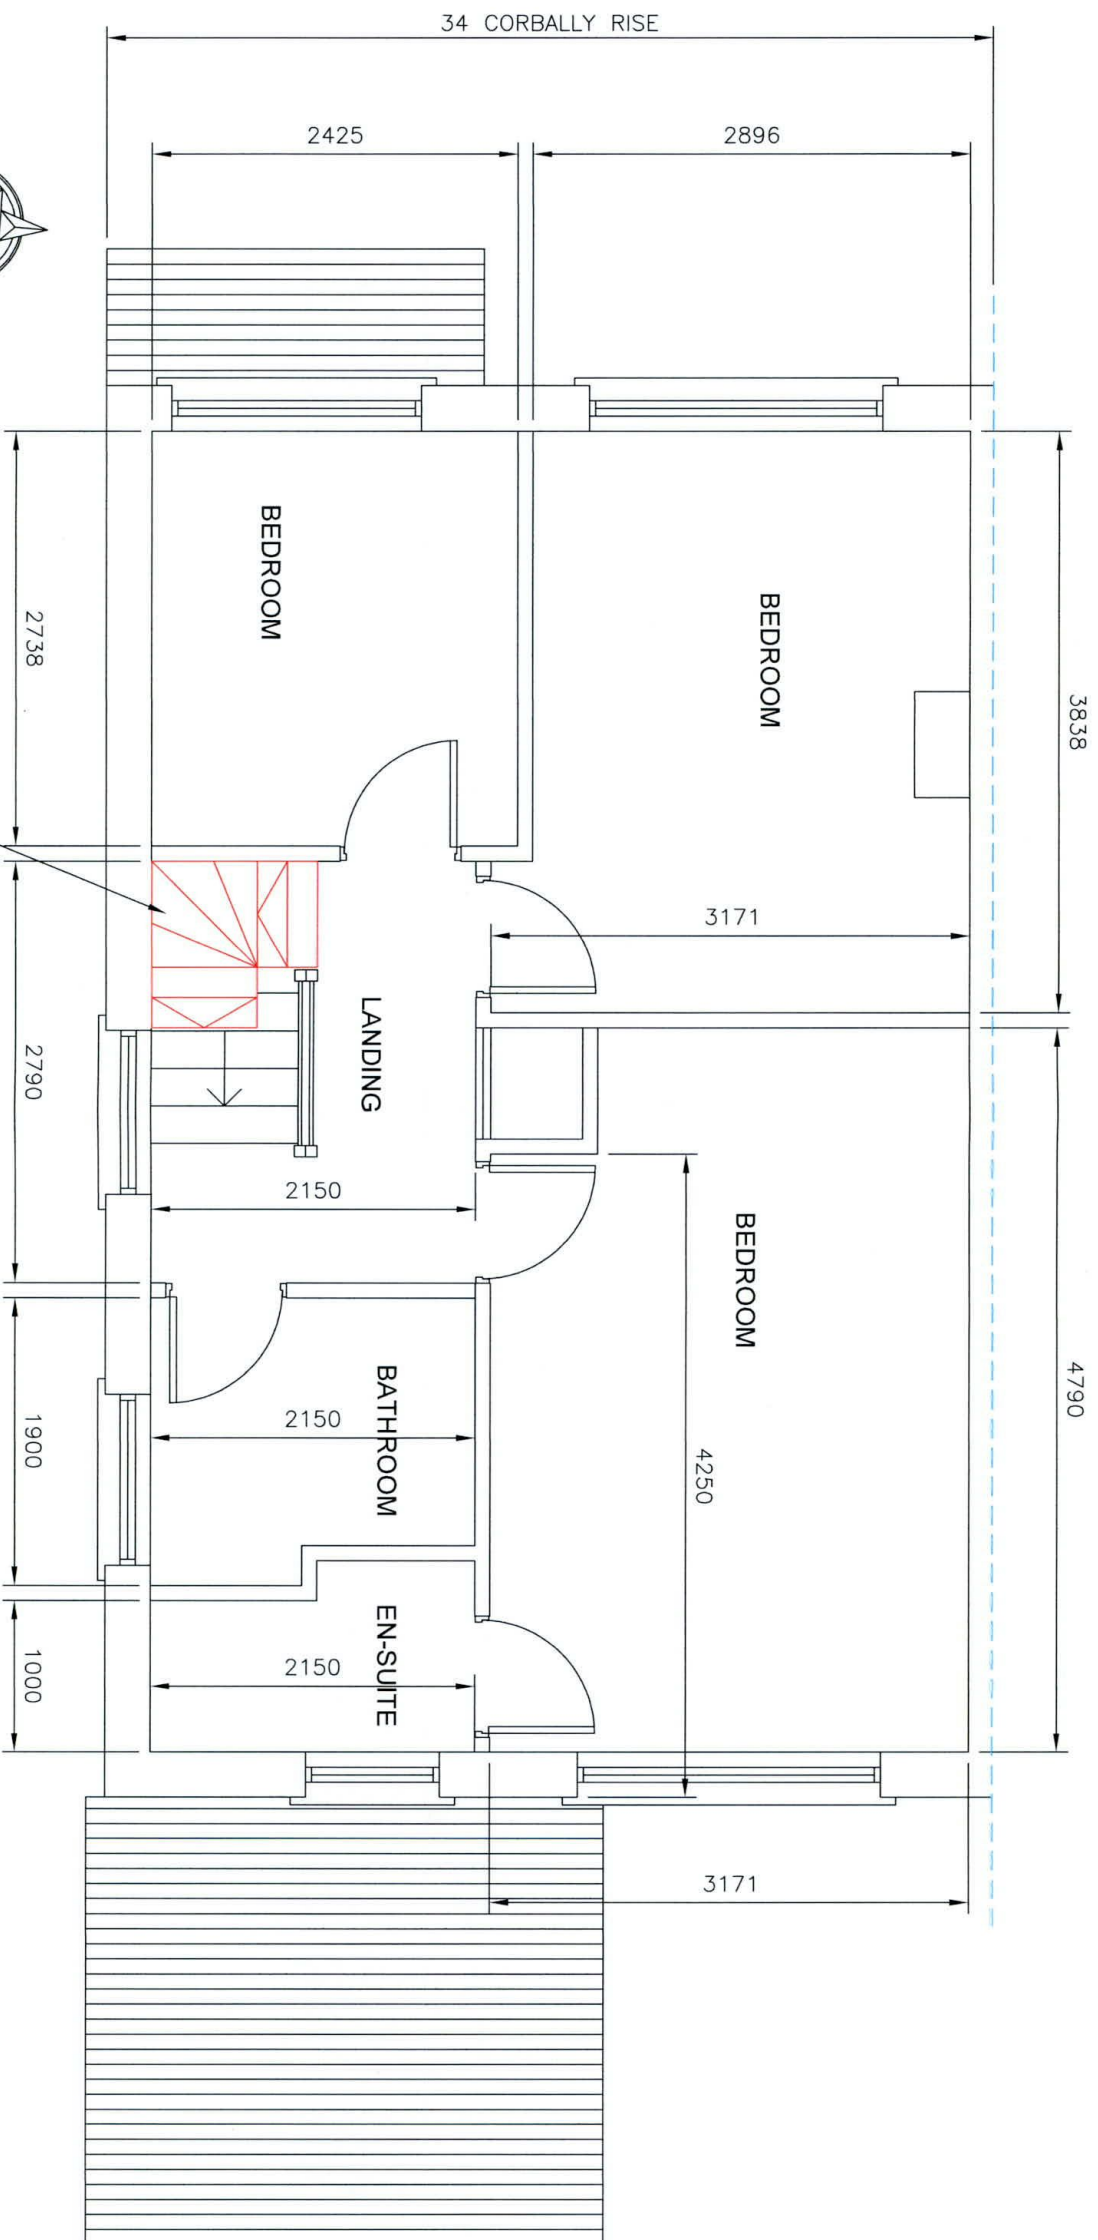

**PROPOSED FIRST FLOOR PLAN VIEW**



The information contained in this email is confidential and must not be divulged to any third party without the written consent of 4bes Design Services.



38 Larkfield Avenue  
Lucan  
Co. Dublin


34 Corbally Rise,  
Citywest, Dublin 24,  
D24 CKF6

**PROPOSED FIRST FLOOR PLAN VIEW**

DRAWN	JOHN FORBES , 38 LARKFIELD AVE. , LUCAN, Co. DUBLIN
DATE	Sept 2022
SCALE	1:50 @ A3

Elaine O'Connell

**CR - 6**

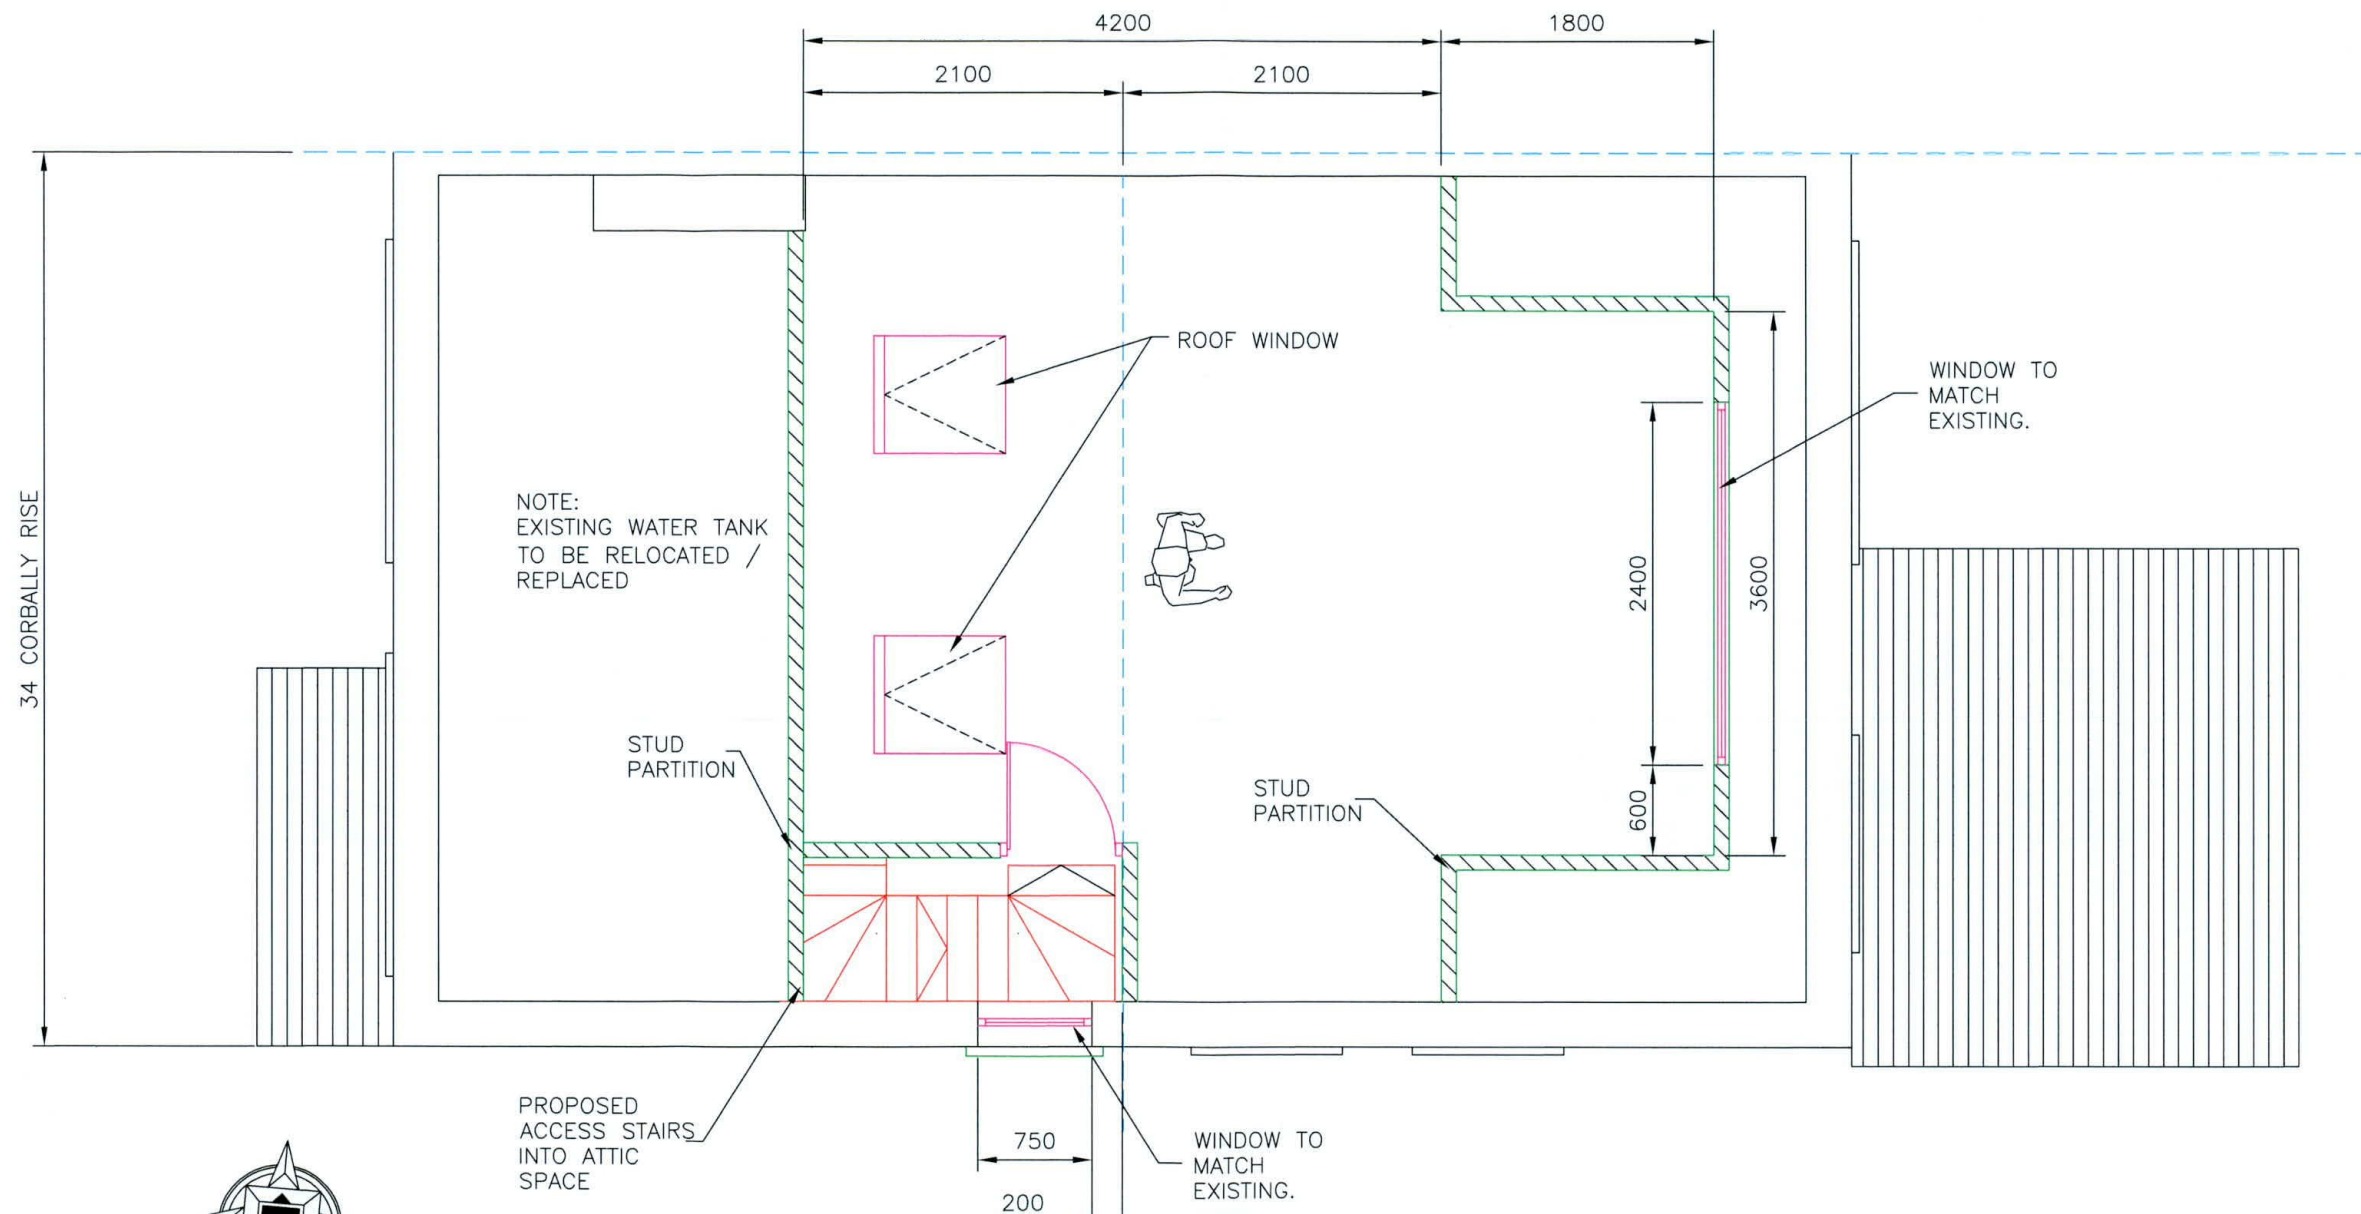

**PROPOSED ATTIC FLOOR PLAN VIEW**



The information contained in this email is confidential and must not be divulged to any third party without the written consent of 4bes Design Services.



38 Larkfield Avenue  
Lucan  
Co. Dublin

34 Corbally Rise,  
Citywest, Dublin 24,  
D24 CKF6

**PROPOSED ATTIC FLOOR PLAN  
VIEW**

DRAWN	JOHN FORBES , 38 LARKFIELD AVE. , LUCAN, Co. DUBLIN	
DATE	Sept 2022	Elaine O'Connell
SCALE	1:50 @ A3	

**CR - 7**