


EXISTING FRONT ELEVATION



PROPOSED REAR ELEVATION

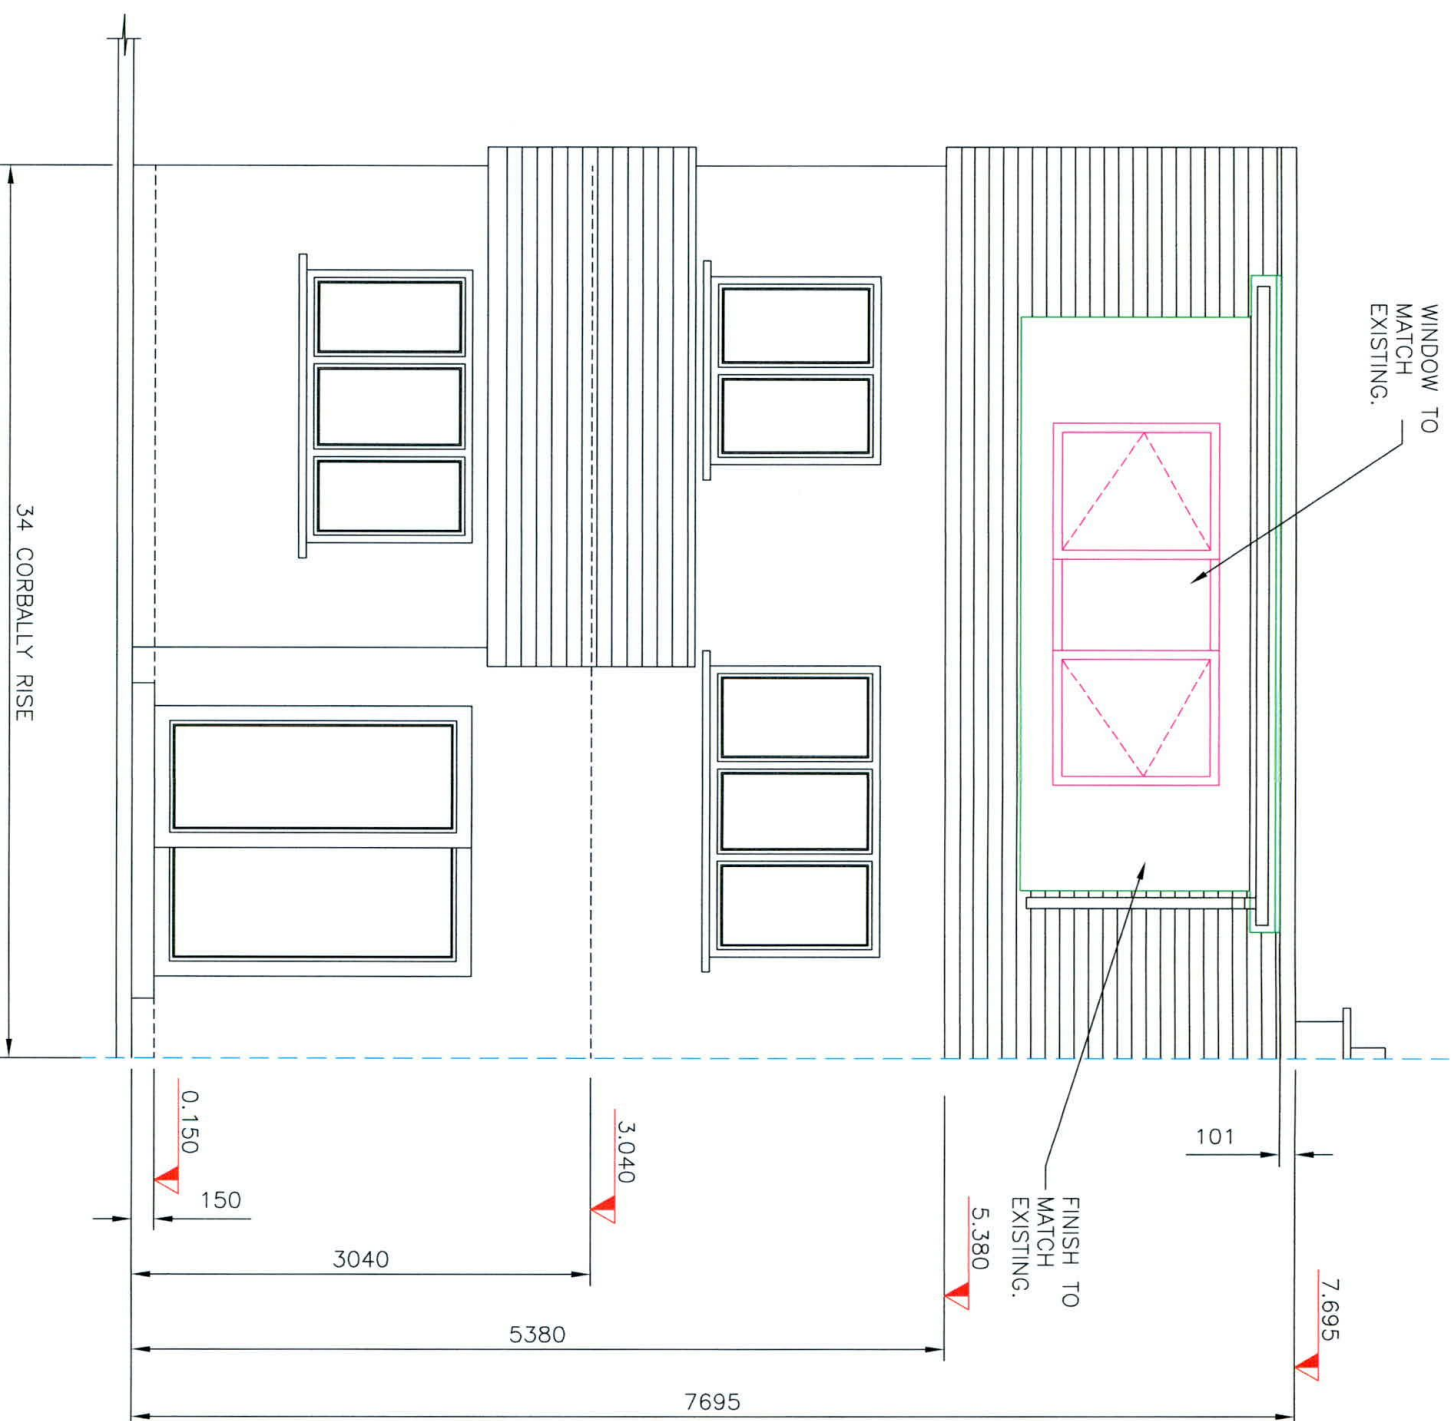

The information contained in this email is confidential and must not be divulged to any third party without the written consent of 4bes Design Services.




38 Larkfield Avenue
Lucan
Co. Dublin

34 Corbally Rise,
Citywest, Dublin 24,
D24 CKF6

PROPOSED FRONT AND REAR ELEVATIONS

DRAWN	JOHN FORBES , 38 LARKFIELD AVE. , LUCAN, CO. DUBLIN
DATE	Sept 2022
SCALE	1:50 @ A3

Elaine O'Connell

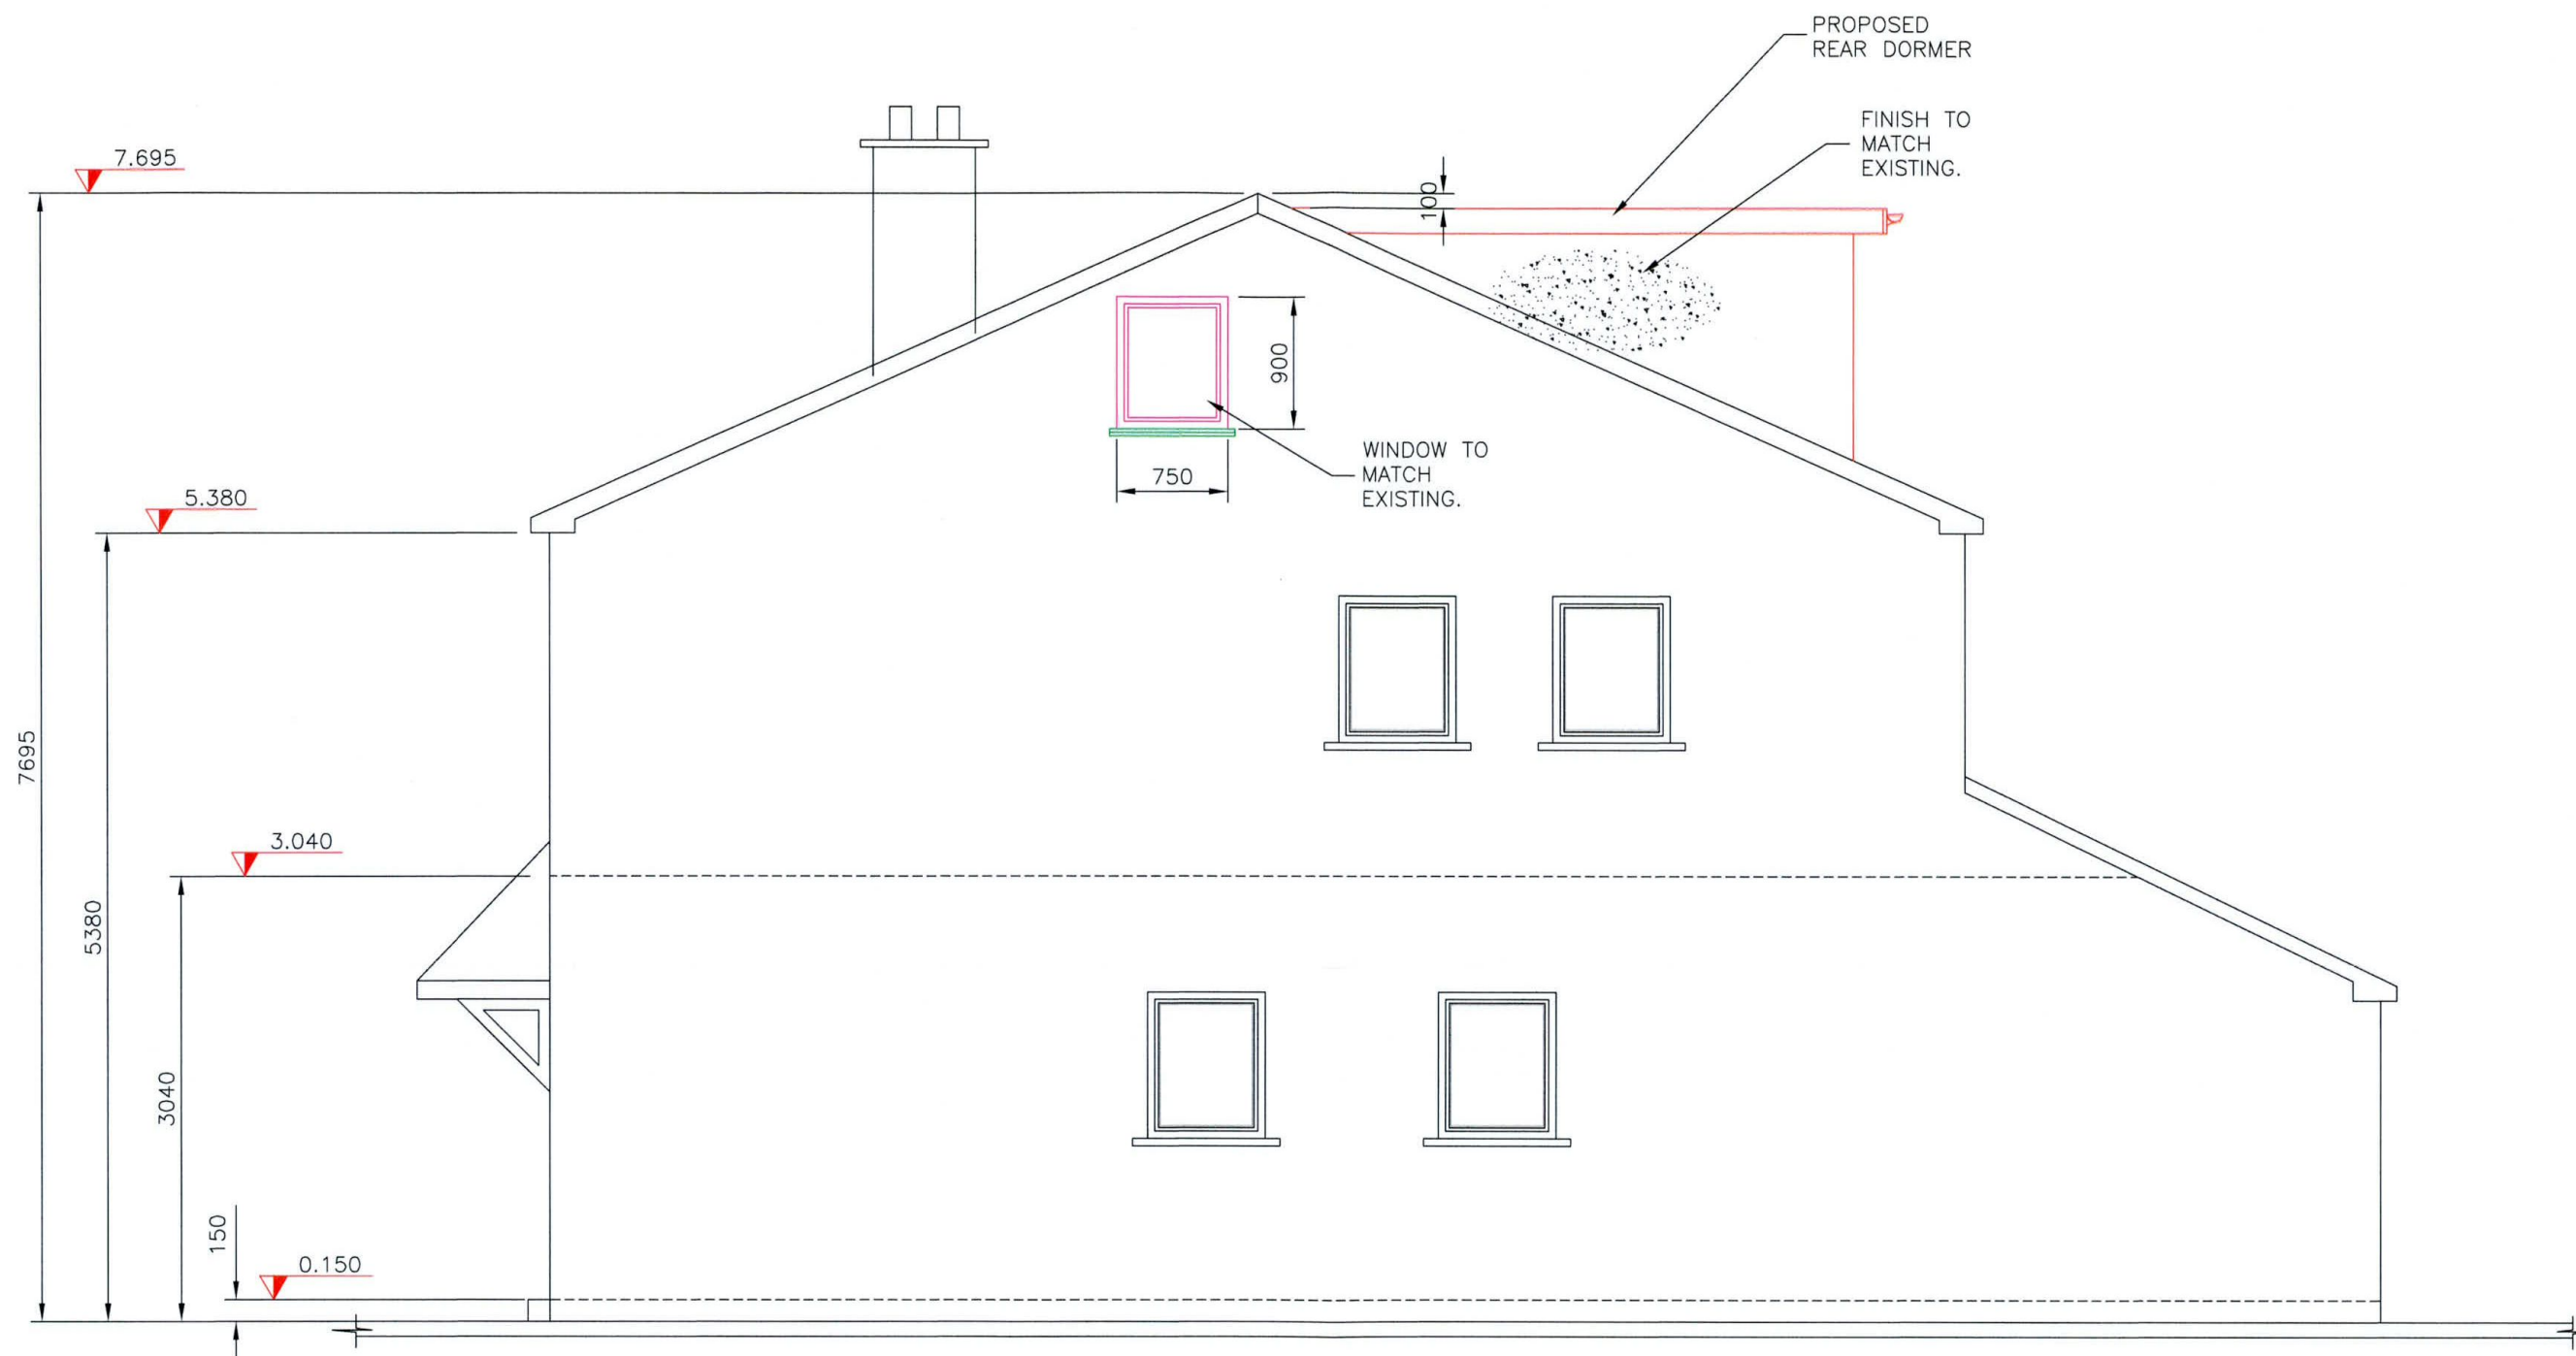

PROPOSED SIDE ELEVATION



The information contained in this email is confidential and must not be divulged to any third party without the written consent of 4bes Design Services.



38 Larkfield Avenue
Lucan
Co. Dublin

34 Corbally Rise,
Citywest, Dublin 24,
D24 CKF6

PROPOSED SIDE ELEVATION

DRAWN	JOHN FORBES , 38 LARKFIELD AVE. , LUCAN, Co. DUBLIN	
DATE	Sept 2022	Elaine O'Connell
SCALE	1:50 @ A3	

CR - 9