



Notes	
01	THIS DRAWING IS COPYRIGHT
02	THIS DRAWING MUST NOT BE SCALED
03	USE FIGURED DIMENSIONS ONLY
04	CONTRACTOR TO CHECK ALL DIMENSIONS ON SITE
05	PLANNING DRAWINGS ONLY NOT FOR CONSTRUCTION

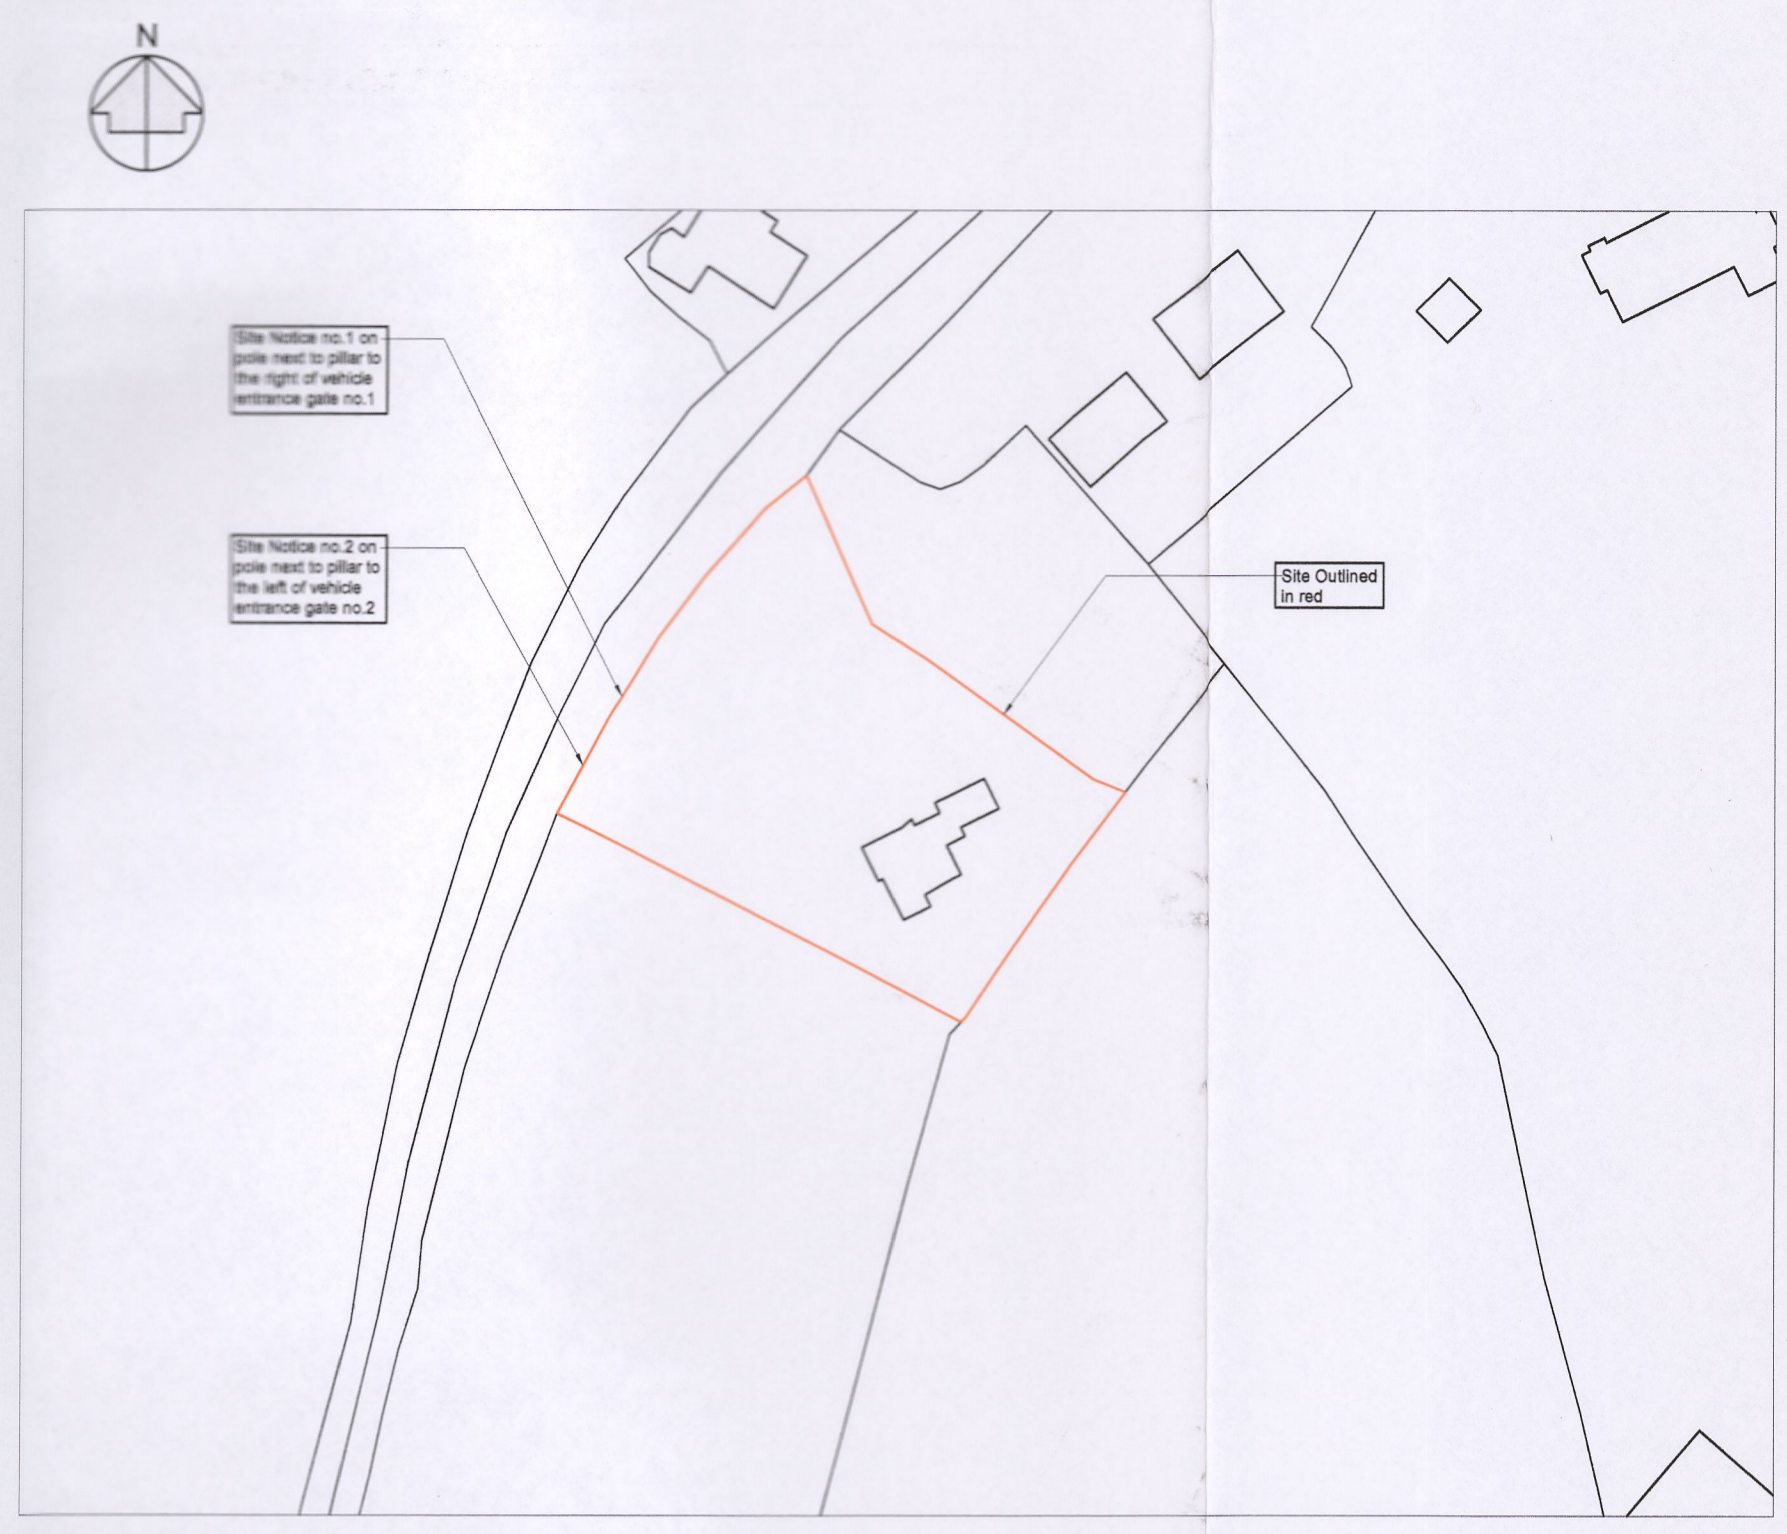


Description: Digital Landscape Model (DLM)
 Publisher / Source: Ordnance Survey Ireland (OS)
 Data Source / Reference: PRIME2
 File Format: Autodesk AutoCAD (DWG, R2013)
 File Name: v_5028744_1.dwg
 Clip Sures / Area of Interest (AOI):
 LJKLRY+ 71231.34, 72500.25
 LKXURY+ 71231.34, 72500.25
 LKULRY+ 71231.34, 72500.25
 URXURY+ 71231.34, 72500.25
 Projection / Spatial Reference: IRENETM Irish Transverse Mercator
 Centre Point Coordinates: X,Y+ 71231.34, 72500.25
 Reference Index: Map Series / Map Sheets: 1:2,500 14544
 Data Extraction Date: 05-Sep-2022
 Source Data Release: OSLS Release v1.155-113
 Product Version: Version 1.4
 Licence / Copyright: Ordnance Survey Ireland 2022
 Compiled and published by Ordnance Survey Ireland, Phoenix Park, Dublin 8, Ireland.
 Unauthorised reproduction infringes Ordnance Survey Ireland and Government of Ireland copyright.
 All rights reserved. No part of this publication may be copied, reproduced or transmitted in any form or by any means without the prior written permission of the copyright owners.
 The representation on this map of a road, track or footpath is not evidence of the existence of a right of way.
 Ordnance Survey maps never show legal property boundaries, nor do they show ownership of physical features.

03 **ORDNANCE SURVEY**
 PA-00 Scale 1:1000

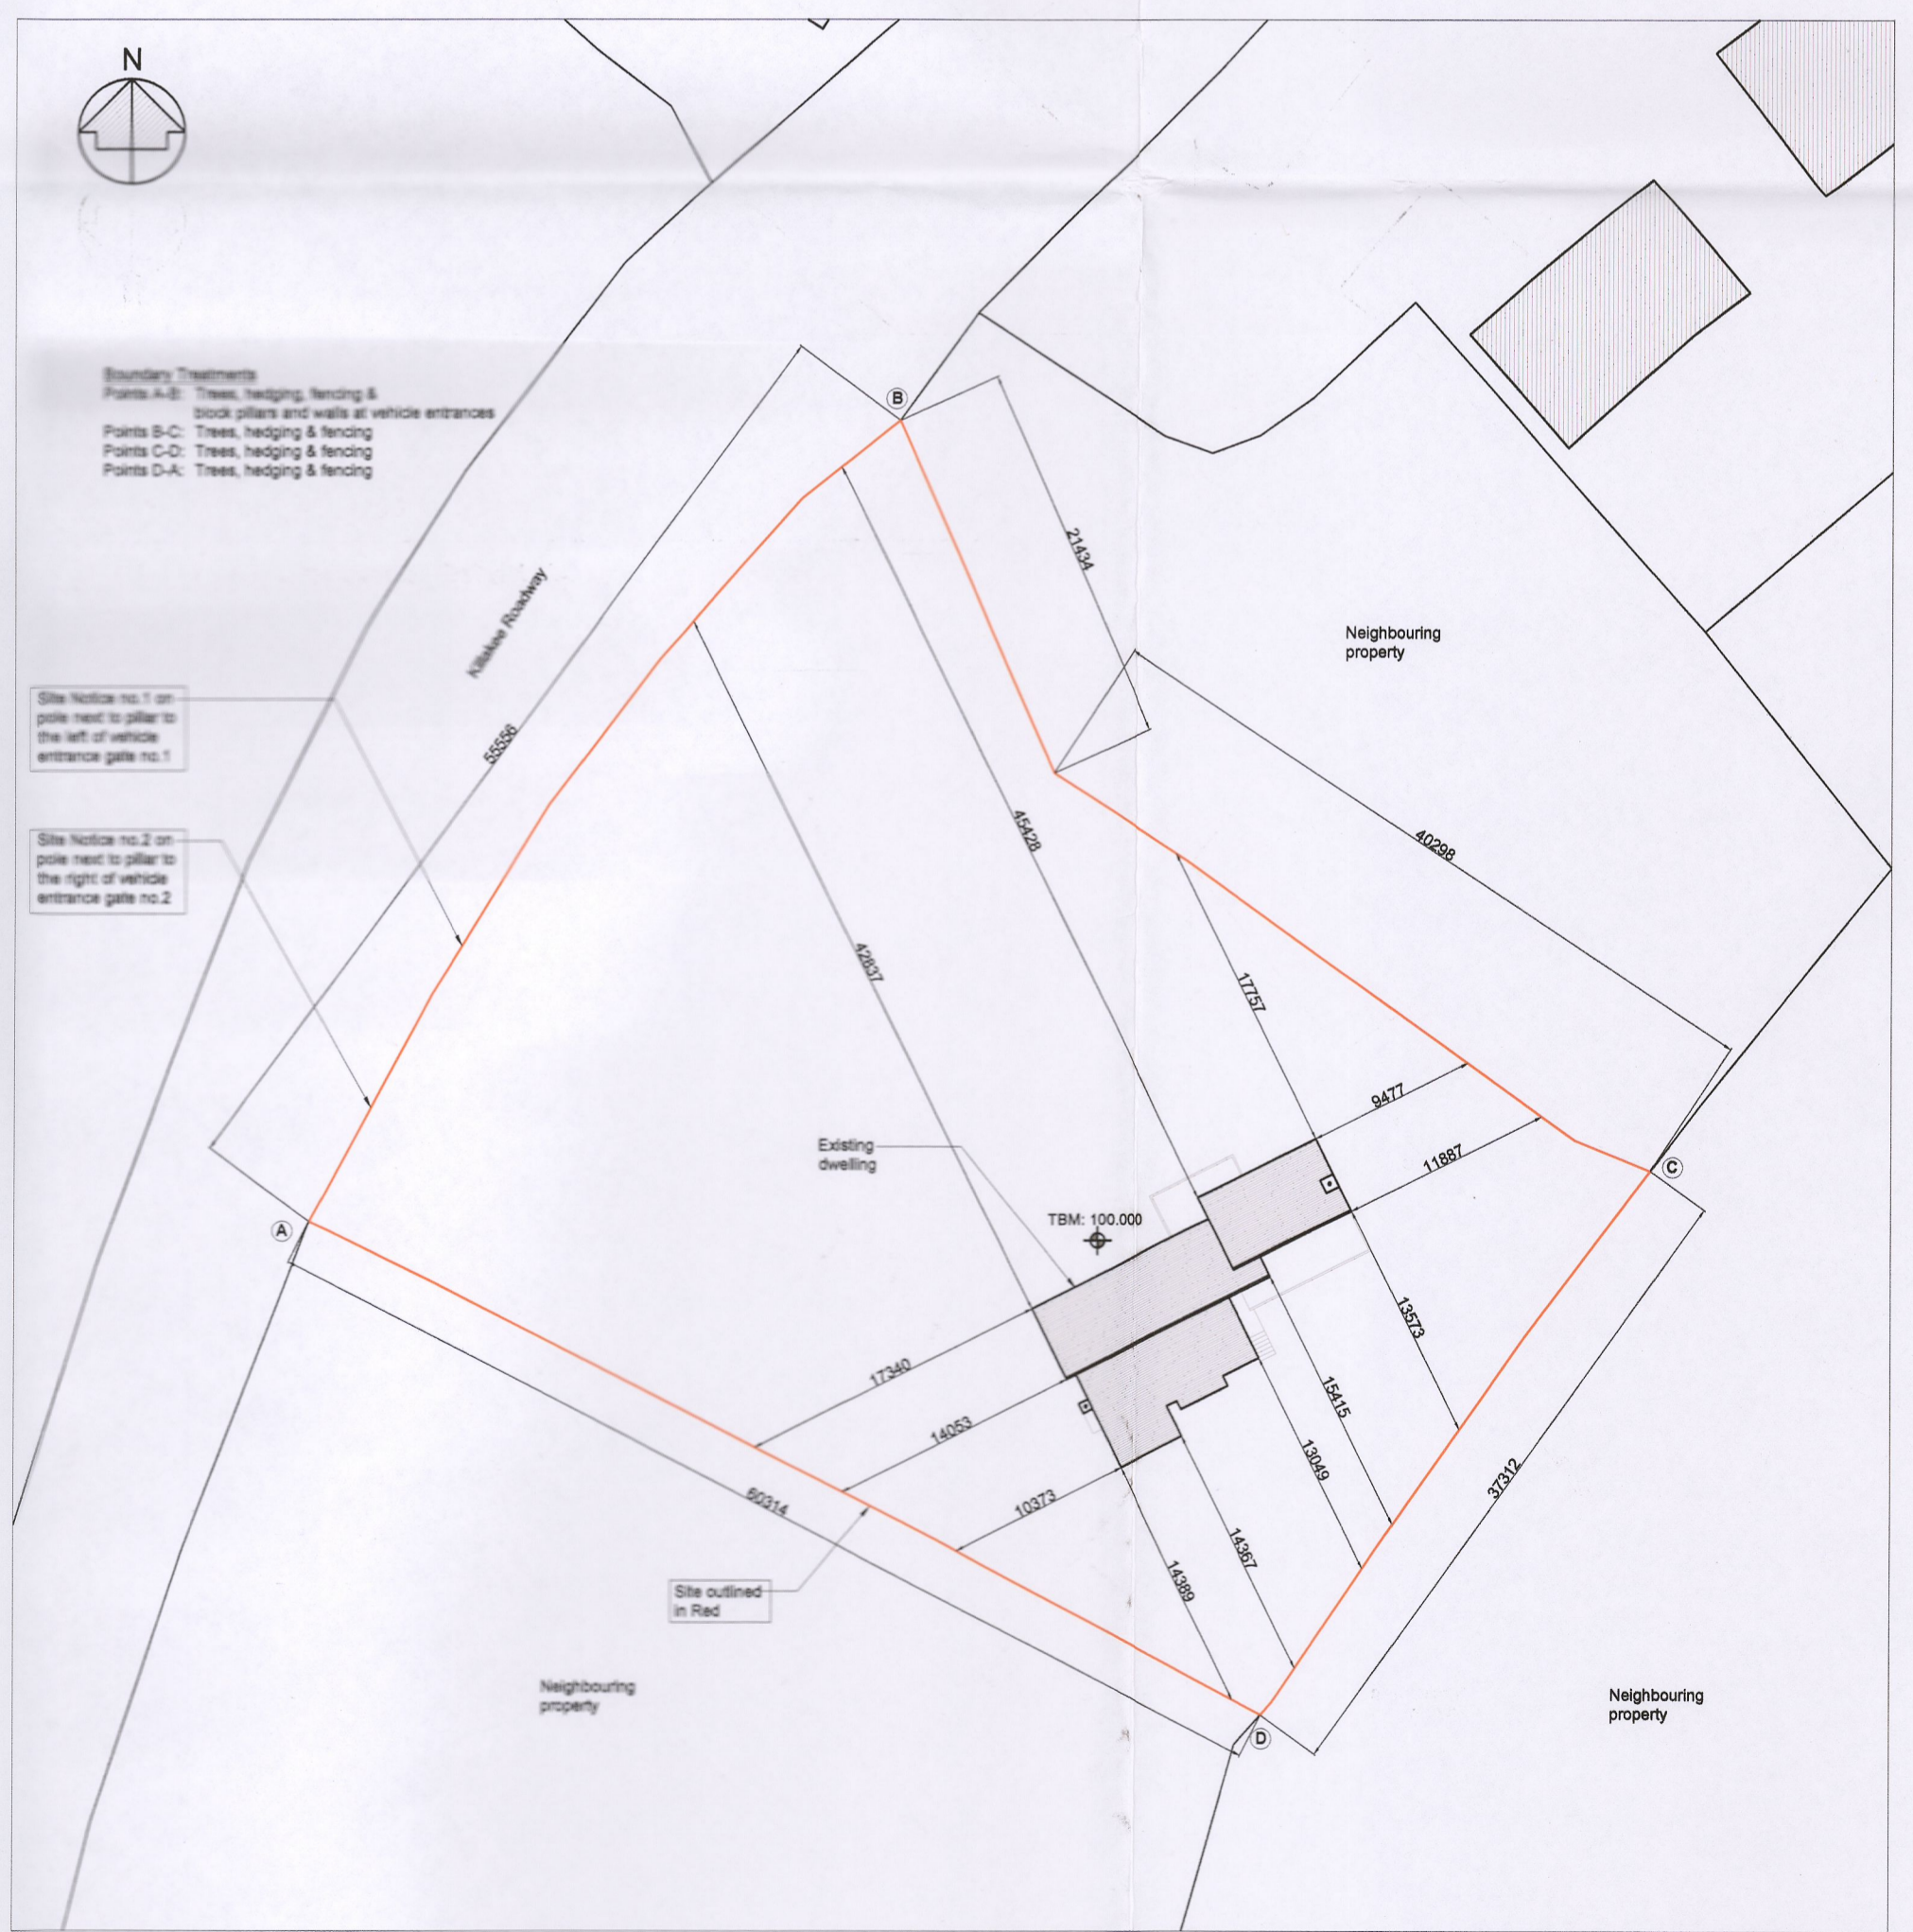

01 **EXISTING SITE LAYOUT**
 PA-00 Scale 1:400

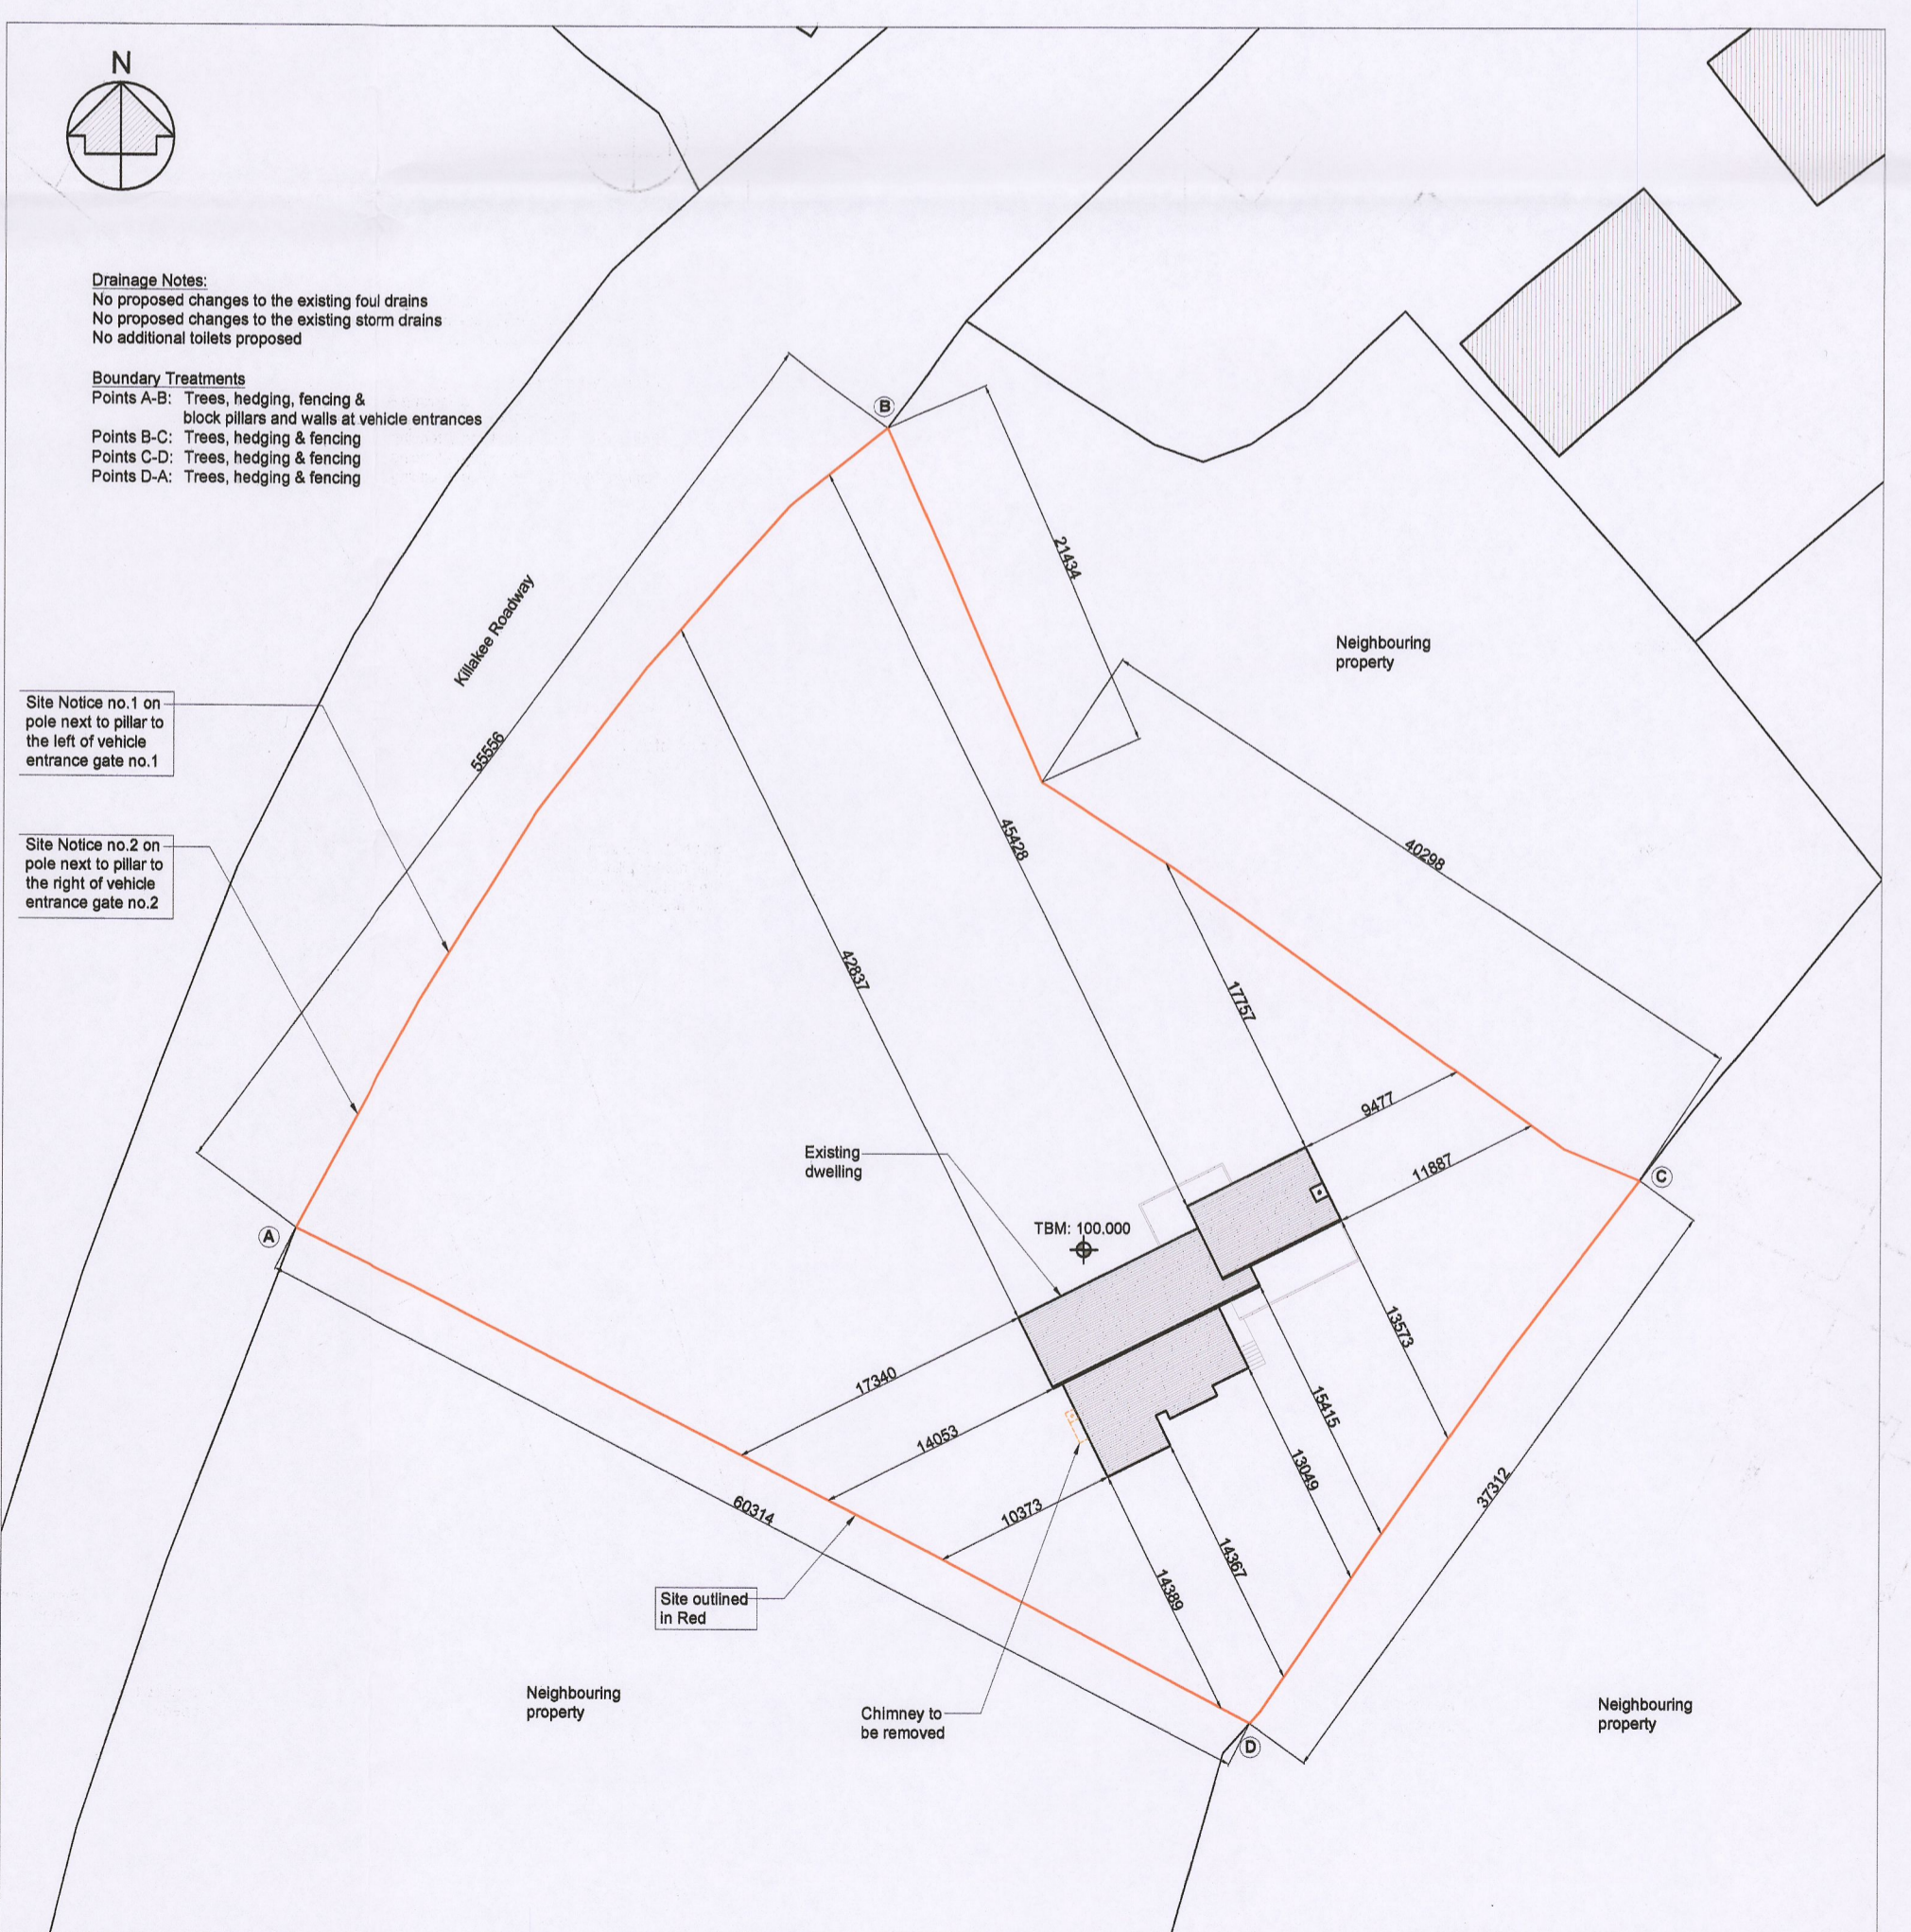

02 **PROPOSED SITE LAYOUT**
 PA-00 Scale 1:400

Legend	
Proposed:	---
Demolition:	---

Area Information	
Site area:	2000sqm / 0.54acres
Existing Ground Floor Internal Area:	60sqm
Existing First Floor Internal Area:	110sqm
Proposed Ground Floor Internal Area:	0sqm
Proposed First Floor Internal Area:	0sqm

PLANNING DRAWINGS			
REV	NOTES	ISSUED BY	DATE

Paul Redmond
 B.Sc. Arch. Dip. Arch. Tech. RIAI (Arch. Tech.) Tech. III
 Architectural Planning and Design Consultant
 50 Riverforest View,
 LAMIS,
 Co. Kildare
 Tel: (01) 8244209 Mob: 090 350 1948
 Email: paul@paulredmond.ie

Project: Planning Application for changes to existing dwelling

Drawing: **ORDNANCE SURVEY MAP, EXISTING SITE LAYOUT & PROPOSED SITE LAYOUT**

Client: Eleanor Frew and Kieran Leahy
 Ballycarr,
 Kildare Road,
 Rathfarnham,
 D18 YF59

Scale: As Shown @ A1 Date: Sept. 2022
 Drawn by: K. Duggan

Job No: 2207	DRG No: PA-00
FILENAME: 2207-PA	REVISION: