

CENTRE COORDINATES:
 ITM 706978 7278 05

PUBLISHED: 04/09/2022
ORDER NO.: 50289284_1

MAP SERIES: 1:1,000
MAP SHEETS: 3389-09
 3389-14

COMPILED AND PUBLISHED BY
 Ordnance Survey Ireland,
 Phoenix Park,
 Dublin 8,
 Ireland.

Unauthorised reproduction
 infringes Ordnance Survey Ireland
 and Government of Ireland
 copyright.

All rights reserved.
 No part of this publication may
 be copied, reproduced
 or transmitted in any form
 or by any means without the prior
 written permission of
 the copyright owners.

The representation on this map
 of a road, track or footpath
 is not evidence of the existence
 of a right of way


Ordnance Survey maps
 never show legal property
 boundaries, nor do they
 show ownership of
 physical features.

© Suirbhéireacht Ordnánais Éirear
 2022
 © Ordnance Survey Ireland. 2022
 www.osi.ie/copyright

LEGEND:
<http://www.osi.ie>
 Ordnance Survey Ireland

Ordnance Licence Number CYAL50241447

Planning Pack Map

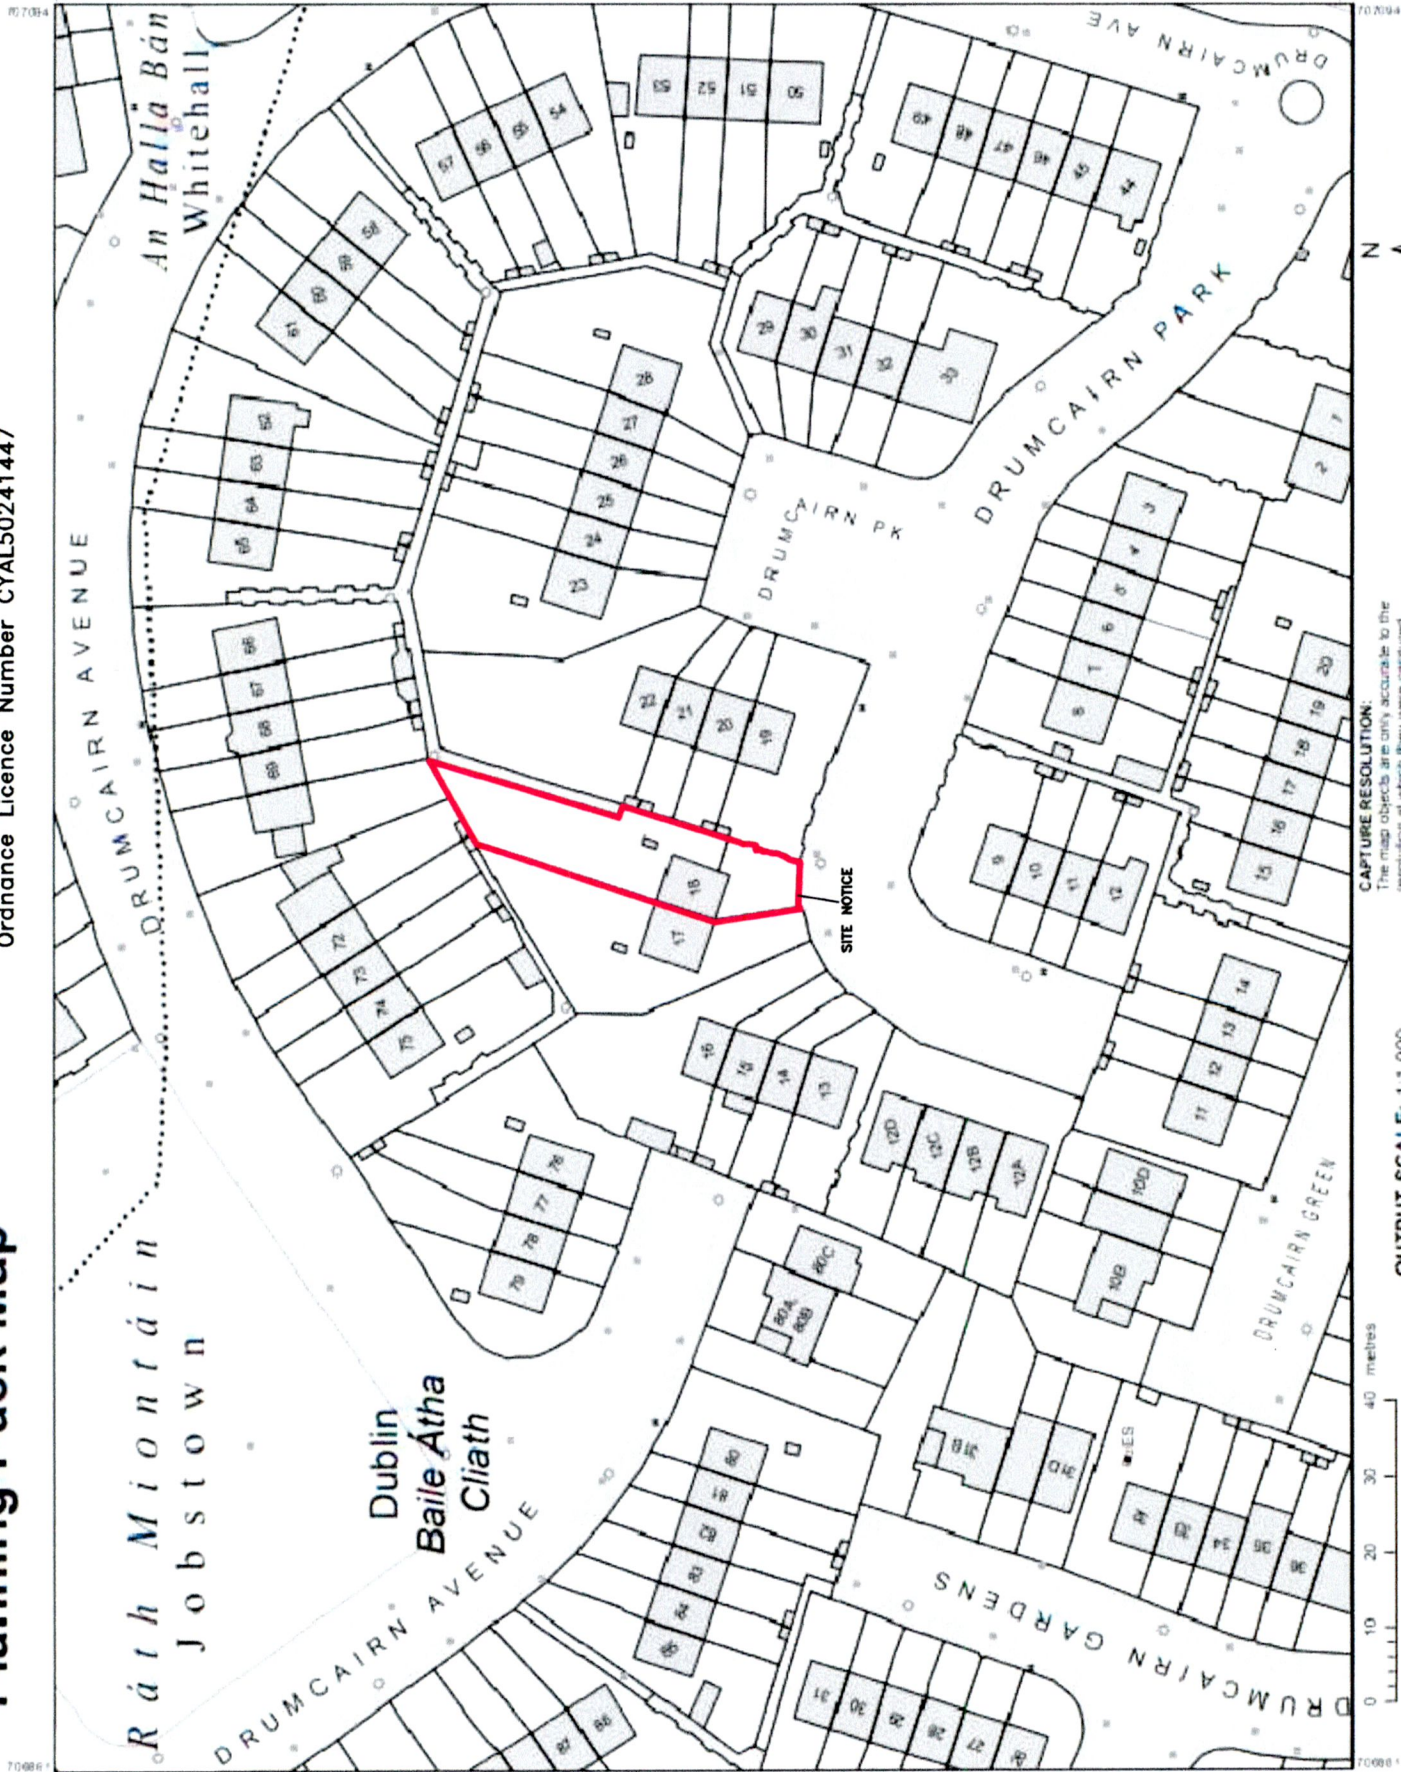

CAPTURE RESOLUTION:
 The map objects are only accurate to the
 resolution at which they were captured.
 Output scale is not indicative of data capture scale.
 Further information is available at:

OUTPUT SCALE: 1:1,000

72779

70704