

PARKING LEVEL 1
 215 SPACES - NON- RESIDENTIAL




PARKING LEVEL 2
 214 SPACES - NON- RESIDENTIAL
 10 SPACES - HEALTH CENTRE

WORK IN PROGRESS

- GENERAL NOTES**
1. ALL DIMENSIONS ARE IN MILLIMETRES UNLESS NOTED OTHERWISE
 2. ONLY WRITTEN DIMENSIONS SHALL BE USED. NO DIMENSIONS SHALL BE SCALED FROM THE DRAWINGS
 3. ALL LEVELS ARE IN METRES AND ARE TO MALIN HEAD DATUM
 4. ALL COORDINATES ARE IN METRES AND ARE TO IRISH TRANSVERSE MERCATOR
 5. DRAWINGS ARE TO BE READ IN CONJUNCTION WITH THE SPECIFICATION

- NOTES:**
- 1- INFORMATION SHOWN IS CORRECT AS AT 16/11/2021.
 - 2- BLOCK G AMENDMENT PLANNING APPLICATION UNDER CONSIDERATION BY SDCC.
 - 3- BLOCK ACD AND QUADRANT H STILL IN DESIGN

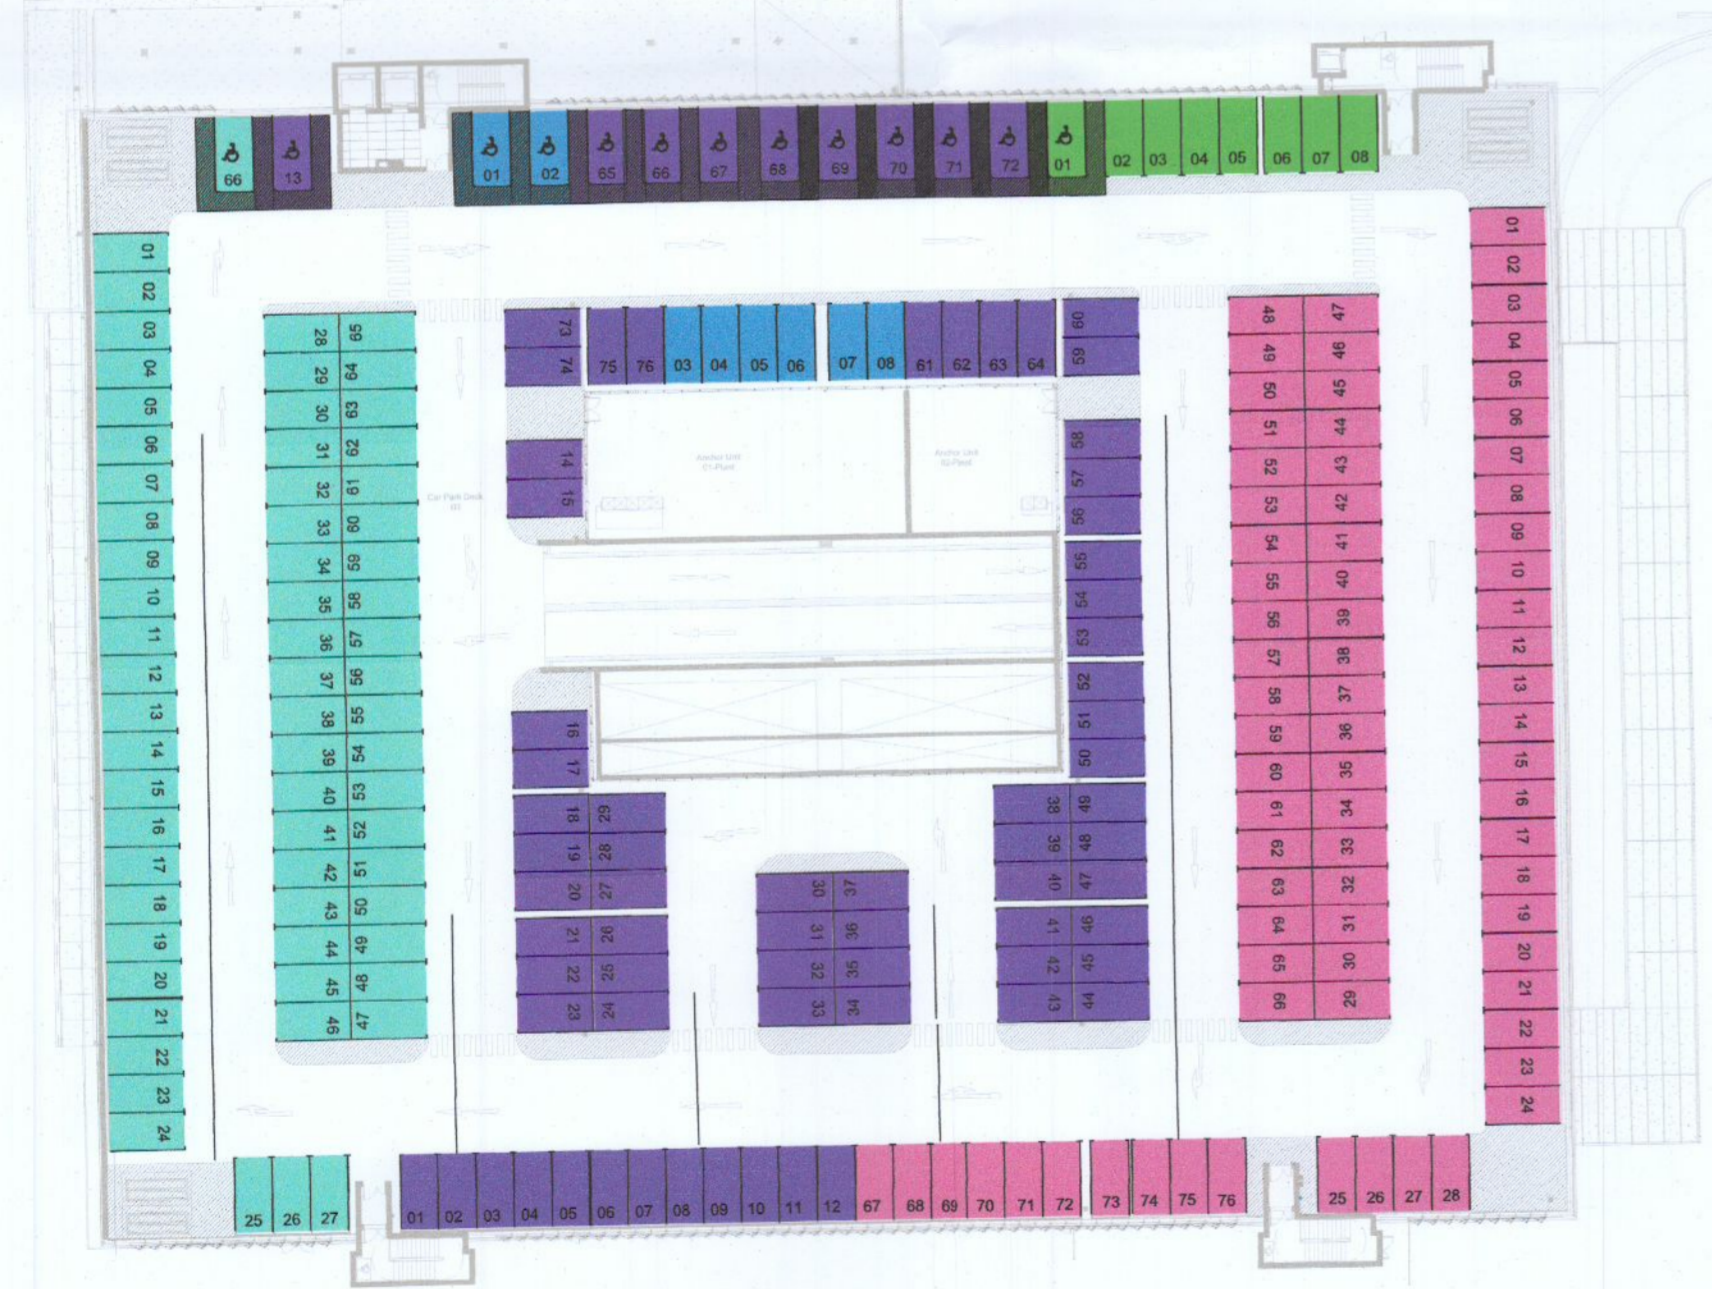

PARKING LEVEL 3
 76 SPACES - PARKING ASSIGNED TO BLOCK ACD
 66 SPACES - PARKING ASSIGNED TO BLOCK B&E
 76 SPACES - PARKING ASSIGNED TO BLOCK G SPACES
 8 SPACES - PARKING ASSIGNED TO BLOCK H
 8 SPACES - NON-RESIDENTIAL PARKING SPACES

File: 5150924_HTR_08_SK_039.dwg
 Date: Sep 09, 2022 - 9:56am
 Plotted by: Cleahy

© ORDNANCE SURVEY IRELAND LICENSE NR. AR 0082521. ORDNANCE SURVEY IRELAND & GOVERNMENT OF IRELAND
 ATKINS WILL NOT BE HELD LIABLE FOR THE USE OF THIS DATA ON ANY PROJECT OTHER THAN THE PROJECT.

Risk Level	Atkins Base Line - Low Risk
	Atkins Sensitive - Medium Risk
	Atkins Private - High Risk
	Client Critical - Already Marked

Rev	Description	By	Date	Chk'd	Rev'd	Auth
F	PLANNING	CL	09.09.22	PF		KB
E	PLANNING	YC	28.07.22	NVDB		KB
D	PLANNING	YC	30.06.22	PF		KB
C	PLANNING	YC	01.06.22	PF		KB
B	PARKING SPACES UPDATED	YC	15.02.22	PF		KB
A	ISSUED FOR INFORMATION	YC	16.11.21	PF		KB
-	FOR INFORMATION	YC	16.11.21	PF		KB

ATKINS
 Member of the SNC-Lavalin Group

Atkins House, 150-155 Ainslie Business Park, Swords, Co. Dublin
 Tel (+353) 01 810 8000 Fax (+353) 01 810 8001

Unit 2B, 2200 Cork Airport Business Park, Cork
 Tel (+353) 021 429 0300 Fax (+353) 021 429 0360

1st Floor Technology House Parkmore Technology Park, Galway
 Tel (+353) 091 786 050 Fax (+353) 091 779 830

Client: **QUINTAIN DEVELOPMENTS IRELAND LTD**

Project: **ADAMSTOWN STATION MASTERPLAN CAR PARKING REQUIREMENTS**

Purpose: INFORMATION		Title: CAR PARK BLOCK F ALLOCATION PLAN	
Original Scale: 1:500 at A1	Drawn: YC	Checked: PF	Reviewed: PF
1:1000 at A3	Date: 16.11.21	Date: 16.11.21	Date: 16.11.21
Status: I	Drawing Number: 5150924 / HTR / 08 / SK / 039	Rev: F	