



A1


DO NOT SCALE

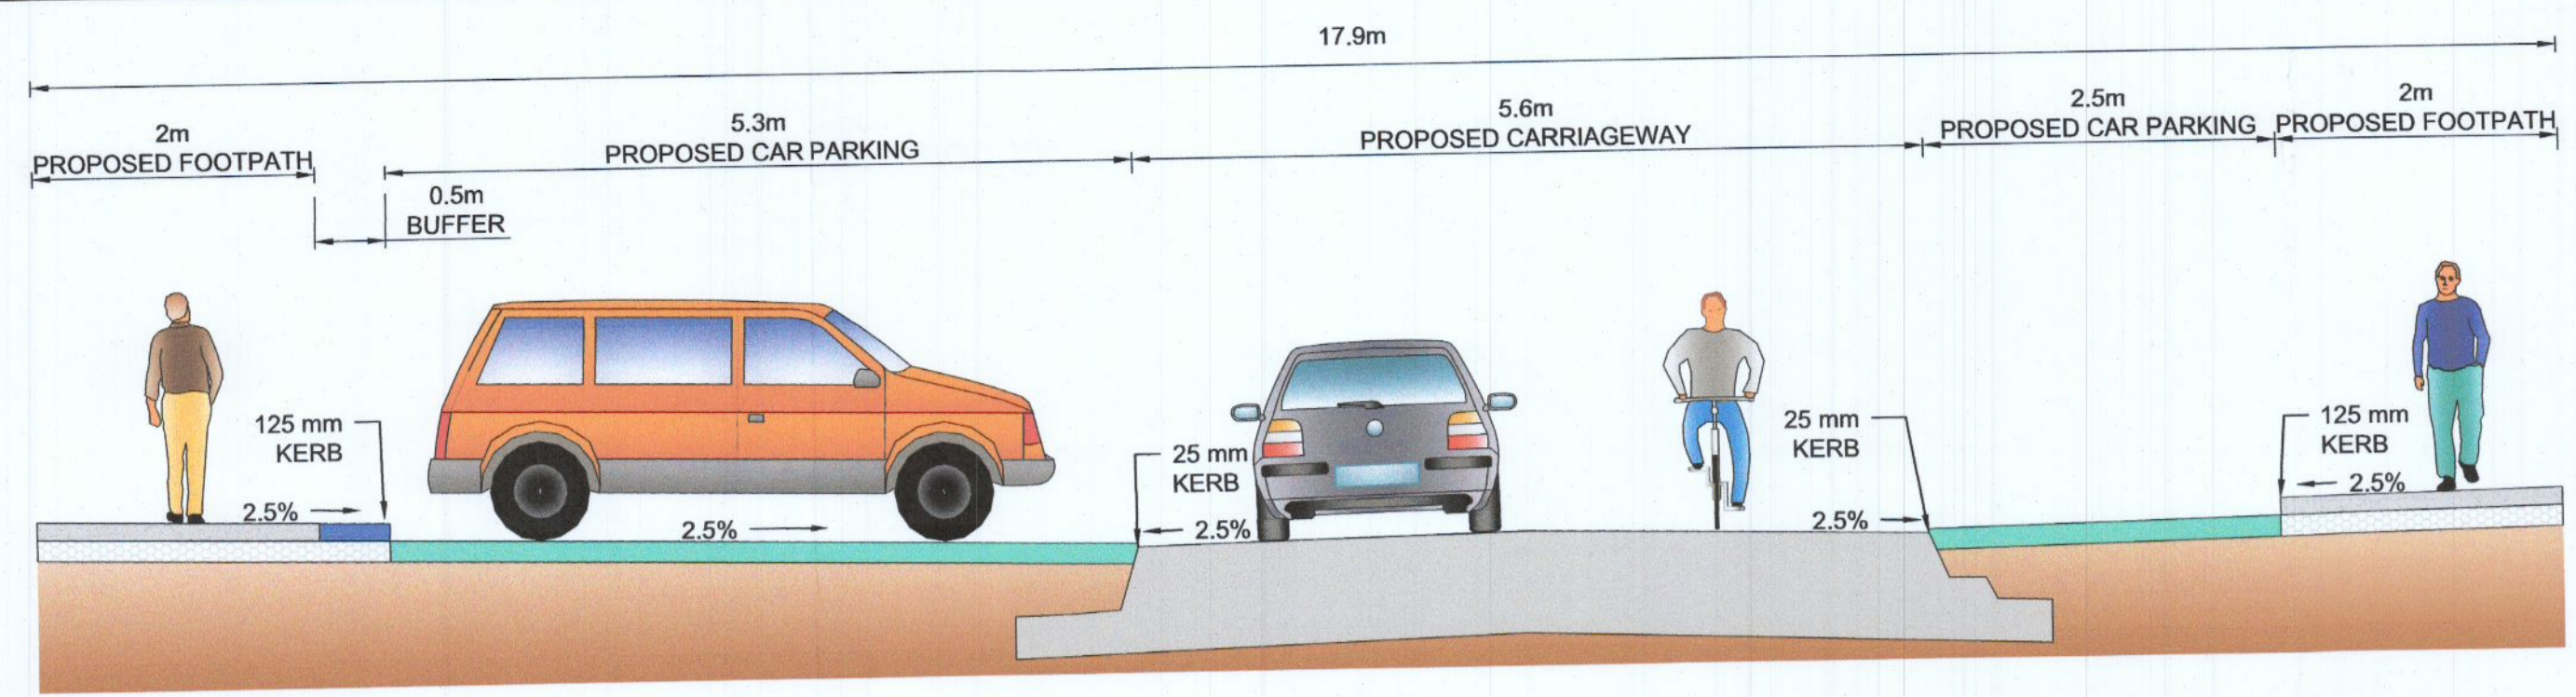


CROSS SECTION A-A
NORTH SOUTH STREET

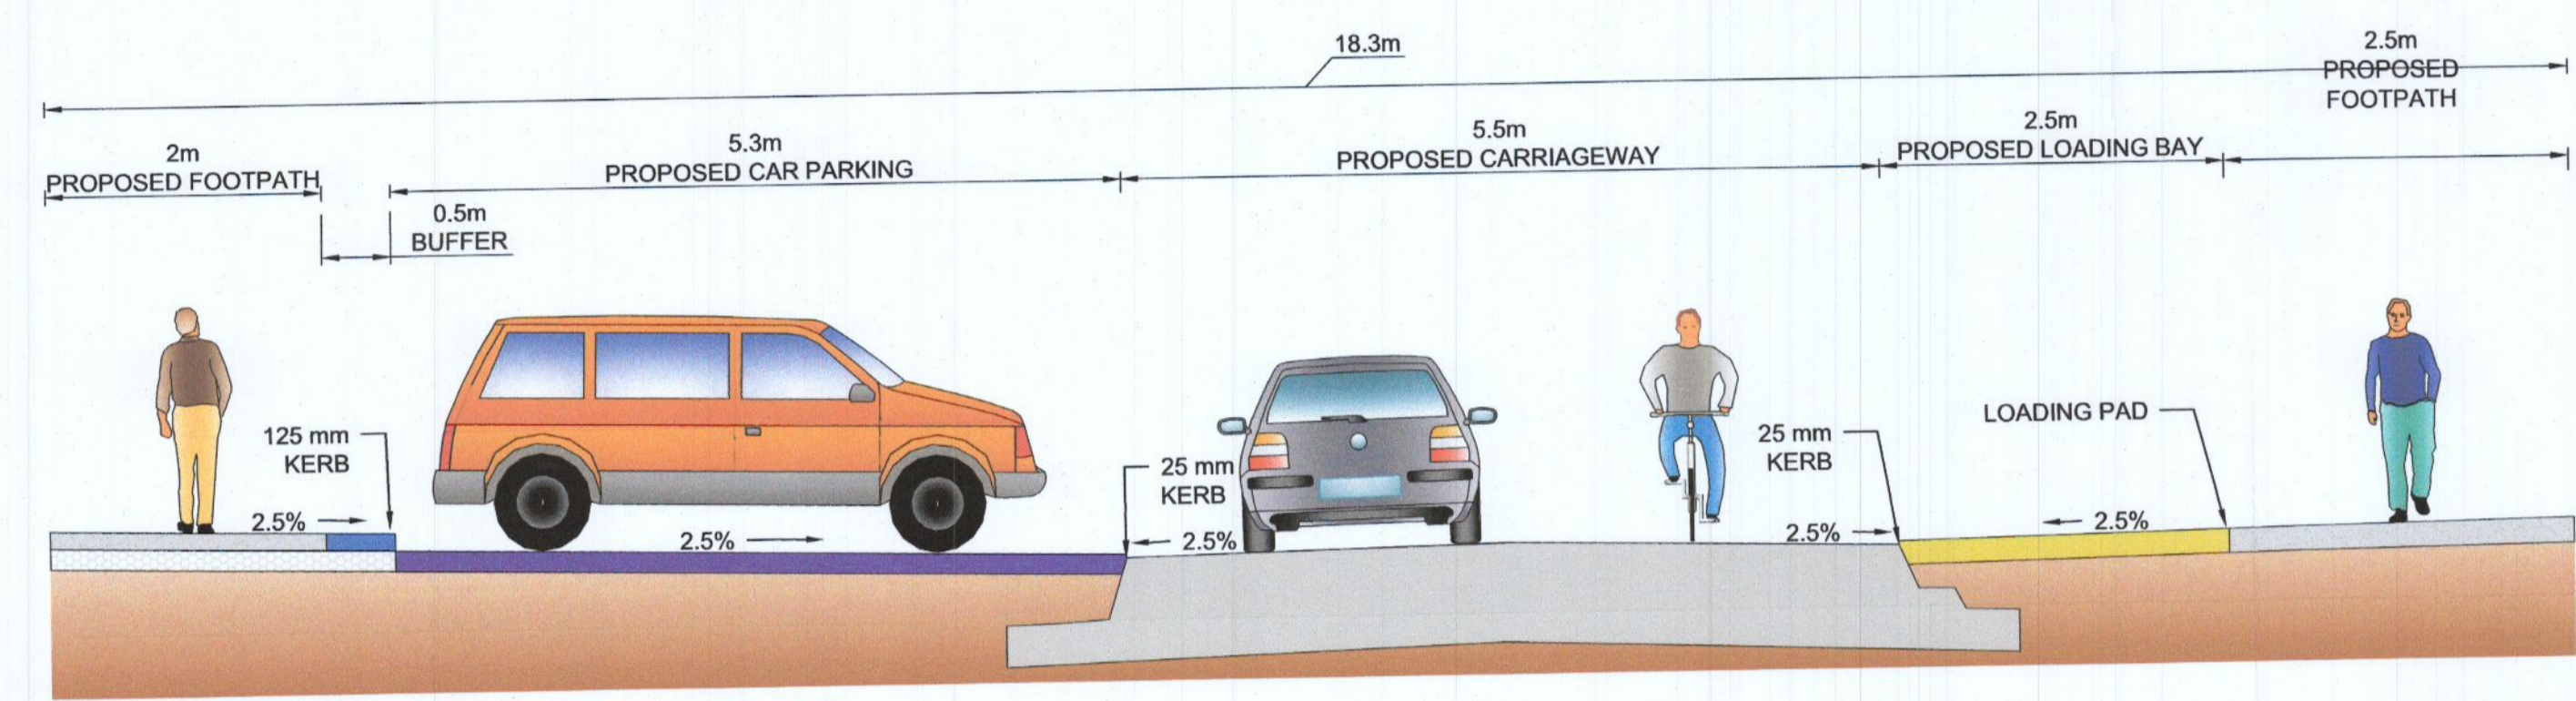


CROSS SECTION B-B
WEST STREET

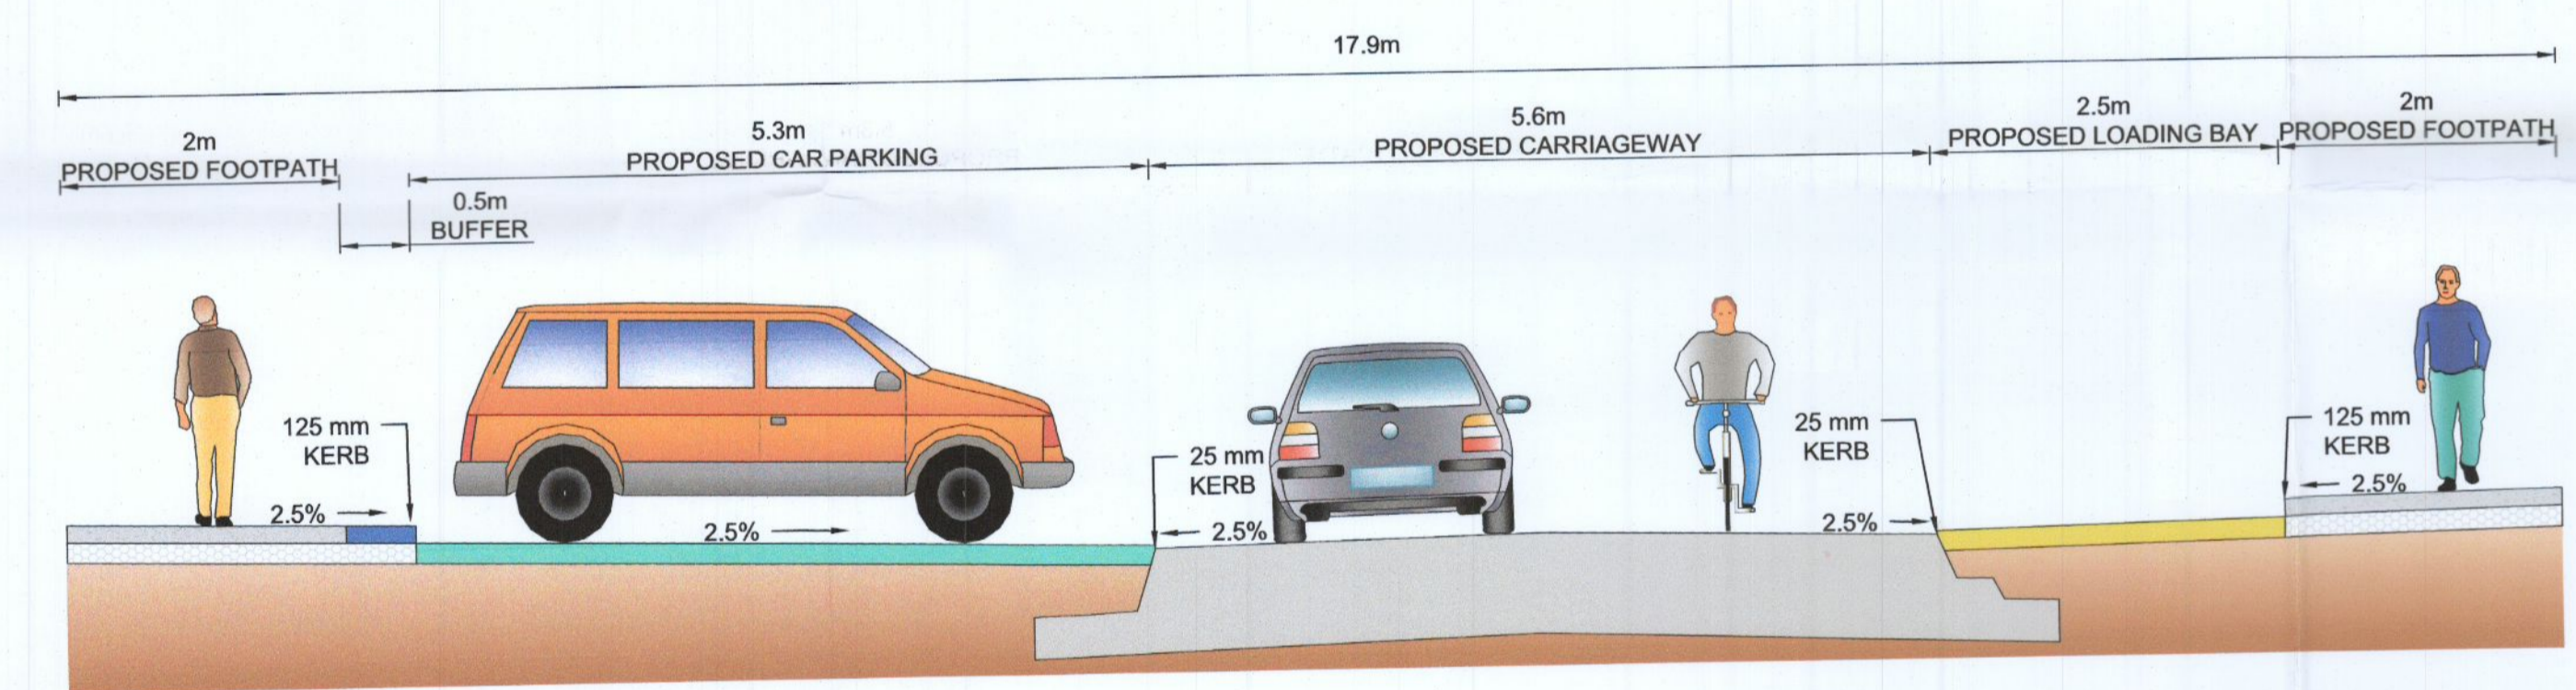

CROSS SECTION C-C
NORTH SOUTH STREET

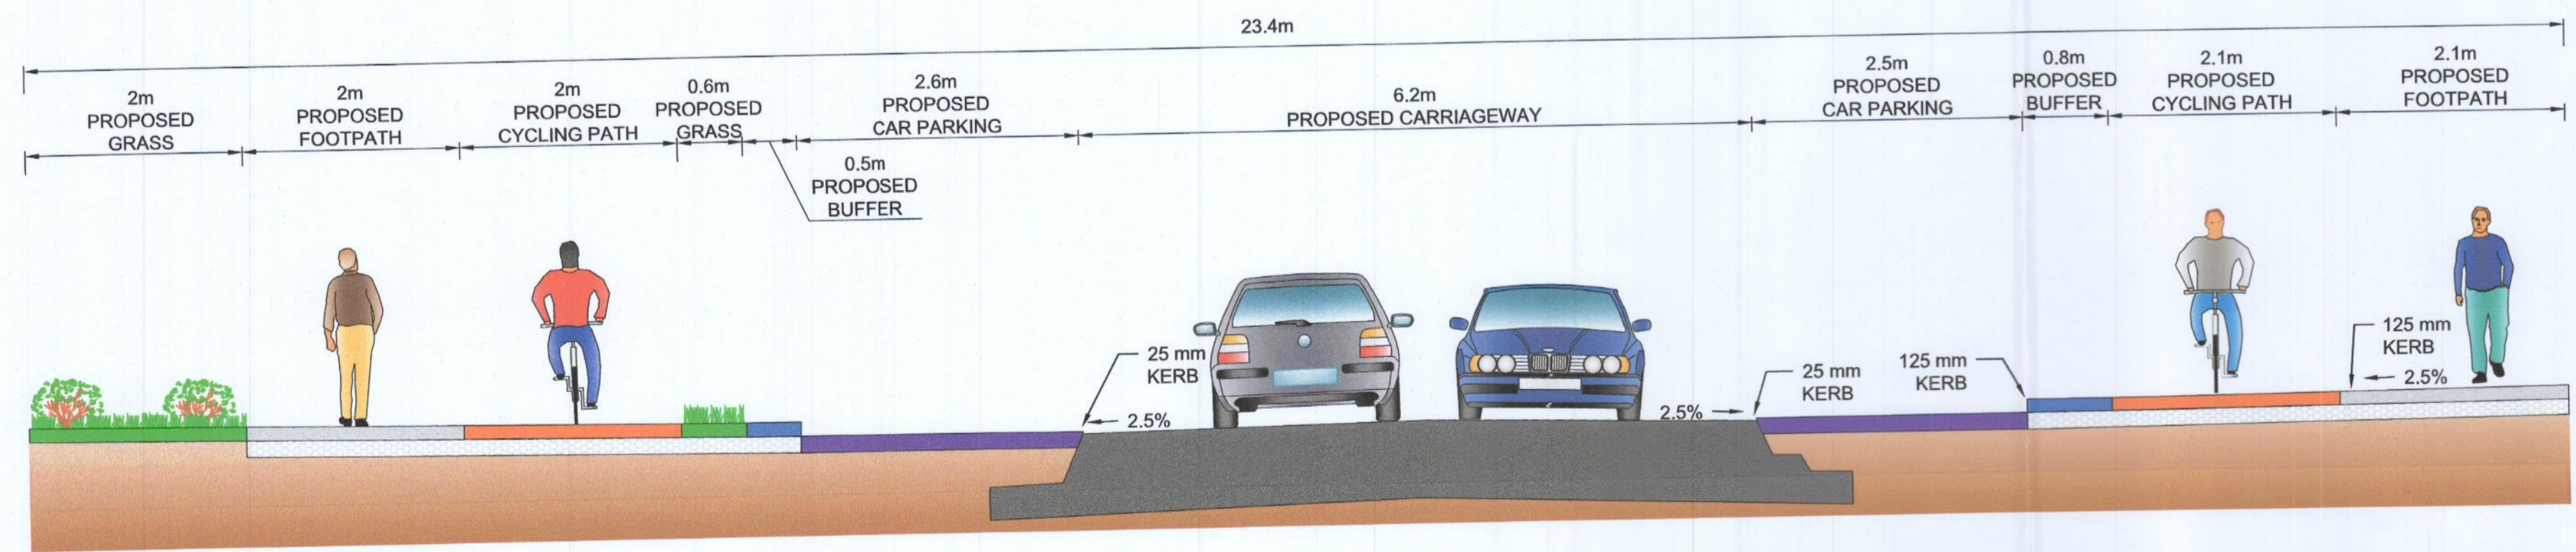

CROSS SECTION D-D
STATION ROAD

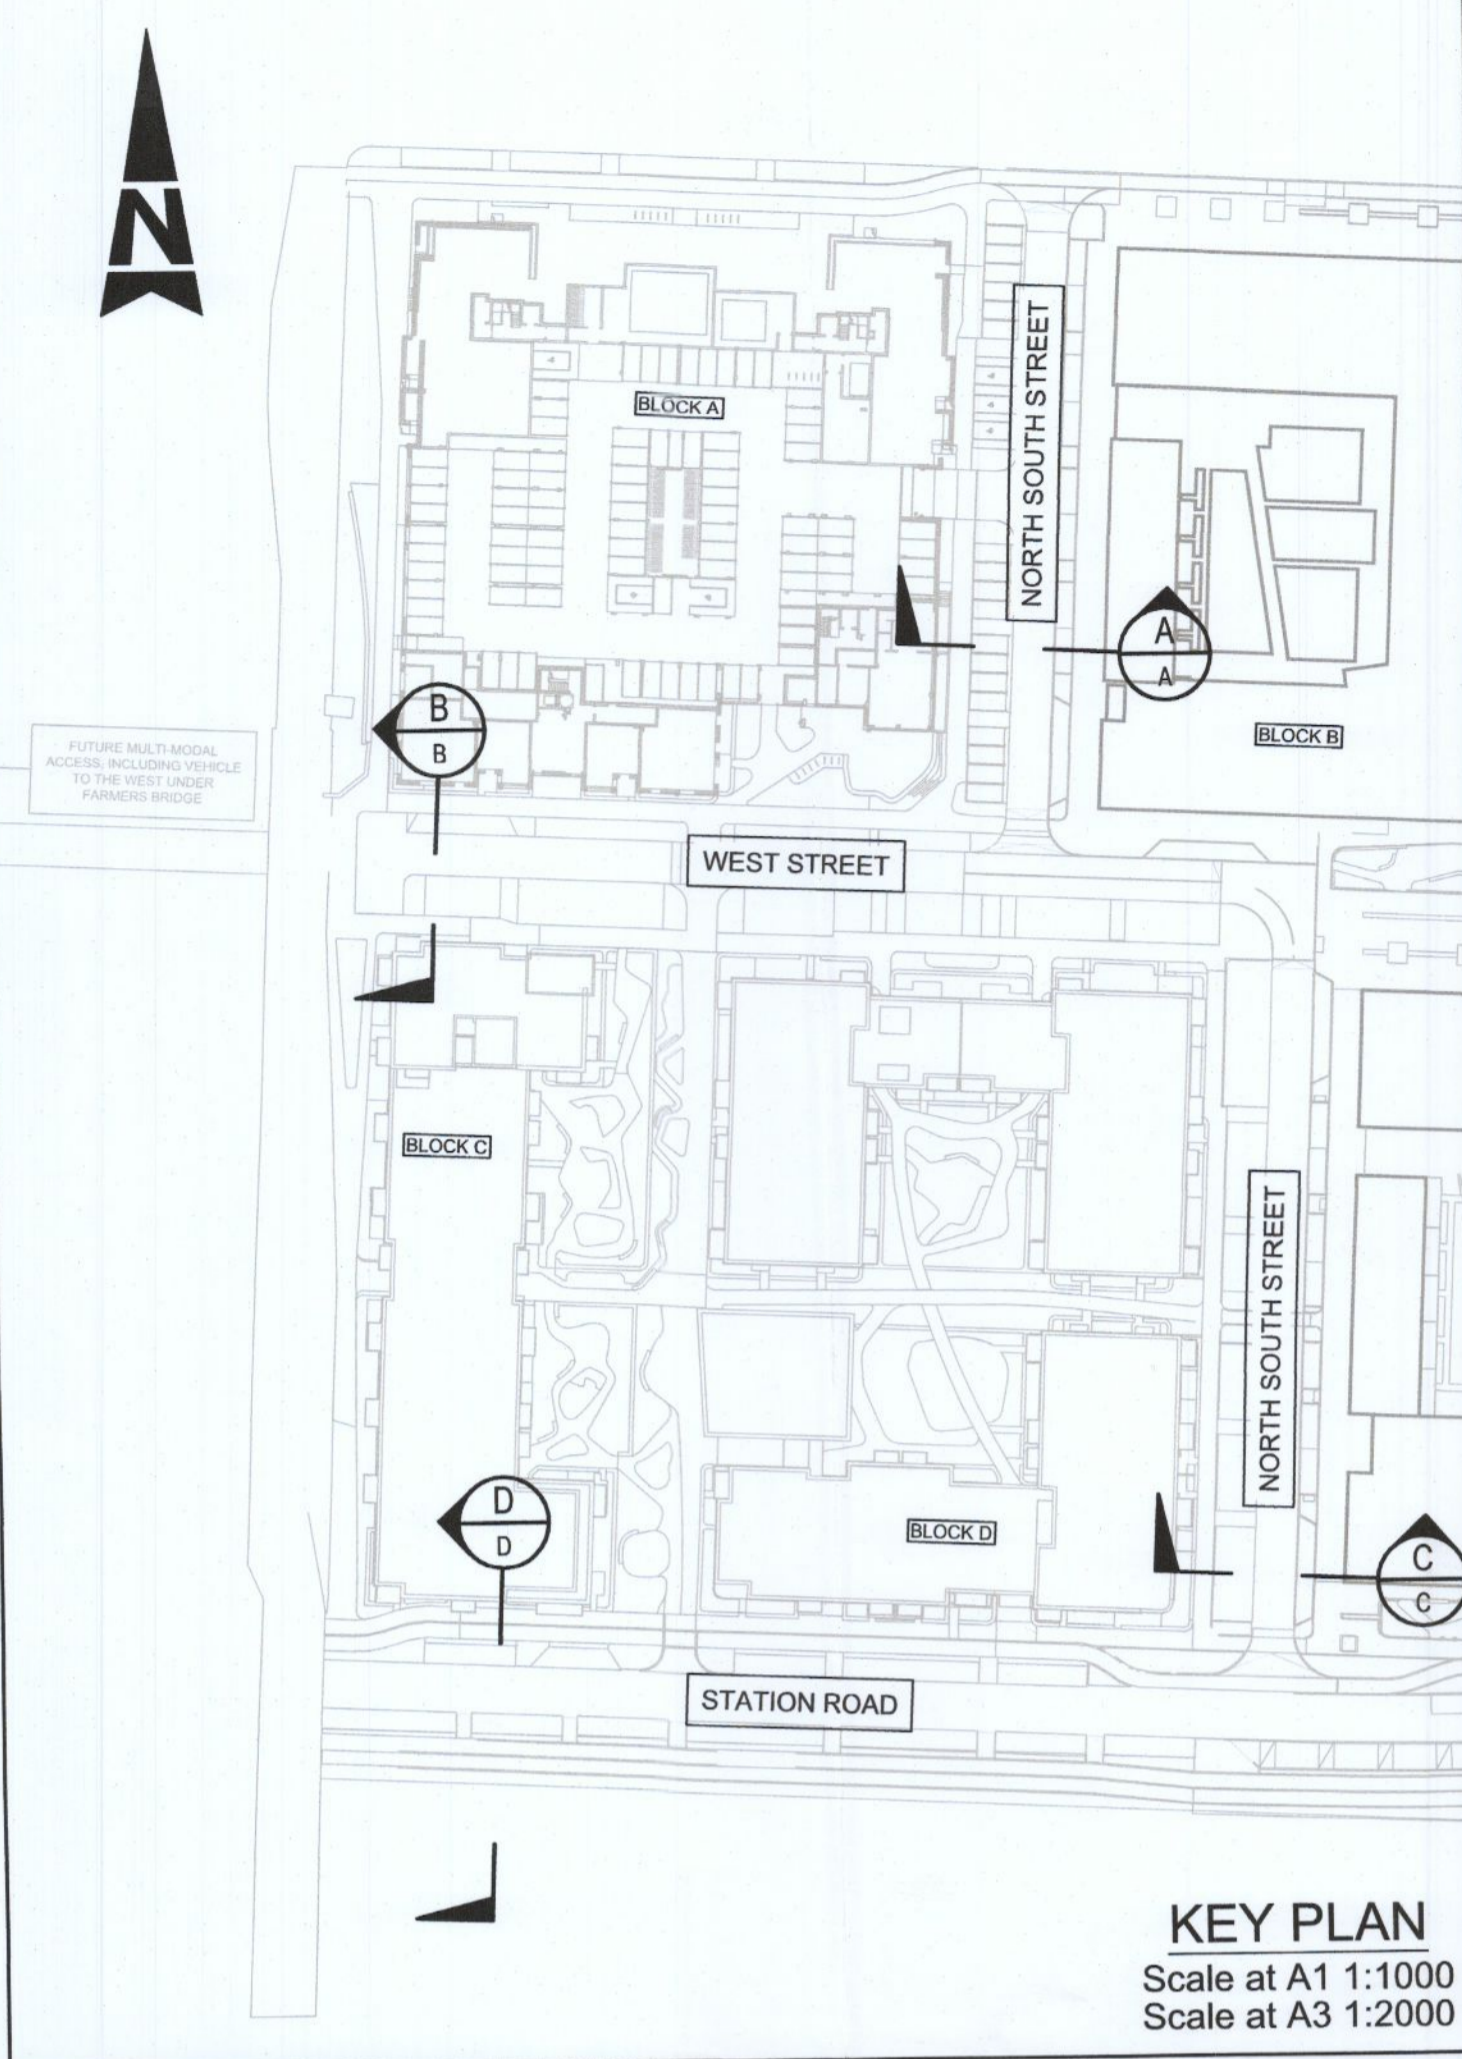

KEY PLAN
Scale at A1 1:1000
Scale at A3 1:2000

- GENERAL NOTES**
1. ALL DIMENSIONS ARE IN MILLIMETRES UNLESS NOTED OTHERWISE
 2. ONLY WRITTEN DIMENSIONS SHALL BE USED. NO DIMENSIONS SHALL BE SCALED FROM THE DRAWINGS
 3. ALL LEVELS ARE IN METRES AND ARE TO MALIN HEAD DATUM
 4. ALL COORDINATES ARE IN METRES AND ARE TO IRISH TRANSVERSE MERCATOR
 5. DRAWINGS ARE TO BE READ IN CONJUNCTION WITH THE SPECIFICATION

- LEGEND:**
- PROPOSED CARRIAGEWAY (AVENUE)
 - PROPOSED CARRIAGEWAY (LOCAL STREET)
 - PROPOSED FOOTPATH
 - PROPOSED CAR PARKING
 - PROPOSED CYCLE PATH
 - PROPOSED GRASS
 - PROPOSED LOADING BAY
 - PROPOSED BUFFER
 - PROPOSED BEDDING

© ORDNANCE SURVEY IRELAND LICENSE NR. AR 0082522. ORDNANCE SURVEY IRELAND & GOVERNMENT OF IRELAND
ATKINS WILL NOT BE HELD LIABLE FOR THE USE OF THIS DATA ON ANY PROJECT OTHER THAN THE PROJECT:

Risk Level	Atkins Base Line - Low Risk
	Atkins Sensitive - Medium Risk
	Atkins Private - High Risk
	Client Critical - Already Marked

Rev	Description	By	Date	Chk'd	Rev'd	Auth
B	PLANNING	YC	18.08.22	PF	PF	KB
A	PLANNING	YC	28.03.22	PF	PF	KB
-	FOR PLANNING	YC	21.10.21	PF	PF	KB



Atkins House, 150-155 Alside Business Park, Swords, Co. Dublin
Tel (+353) 01 810 8000 Fax (+353) 01 810 8001

Unit 2B, 2200 Cork Airport Business Park, Cork
Tel (+353) 021 429 0300 Fax (+353) 021 429 0360

1st Floor Technology House Parkmore Technology Park, Galway
Tel (+353) 091 786 050 Fax (+353) 091 779 630

Client	QUINTAIN DEVELOPMENTS IRELAND LTD
Project	ADAMSTOWN DISTRICT CENTRE PHASE 3

Purpose	PLANNING
Title	CROSS SECTION
Original Scale	1:50 at A1 1:100 at A3
Drawn	YC
Checked	YC
Reviewed	PF
Authorised	KB
Date	21.10.21
Date	21.10.21
Date	21.10.21
Date	21.10.21
Status	P
Drawing Number	5150924 / HTR / 08 / DR / 0107
Rev	B

File: 5150924_HTR_08_DR_0107.dwg
Date: Sep 06, 2022 - 9:21am
Plotted by: O'Scanda