


ELEVATION - EAST

NOTE:  
All works shall be designed and constructed in accordance with building regulations and certified by site engineer.

All structural work subject to Site Inspection & Engineers Detail.

All Landscaping shall be in accordance with item 4 of Planning Granted SD19A / 0276.

WALL CONSTRUCTION: All walls and openings shall be to site engineers detail including required insulation.

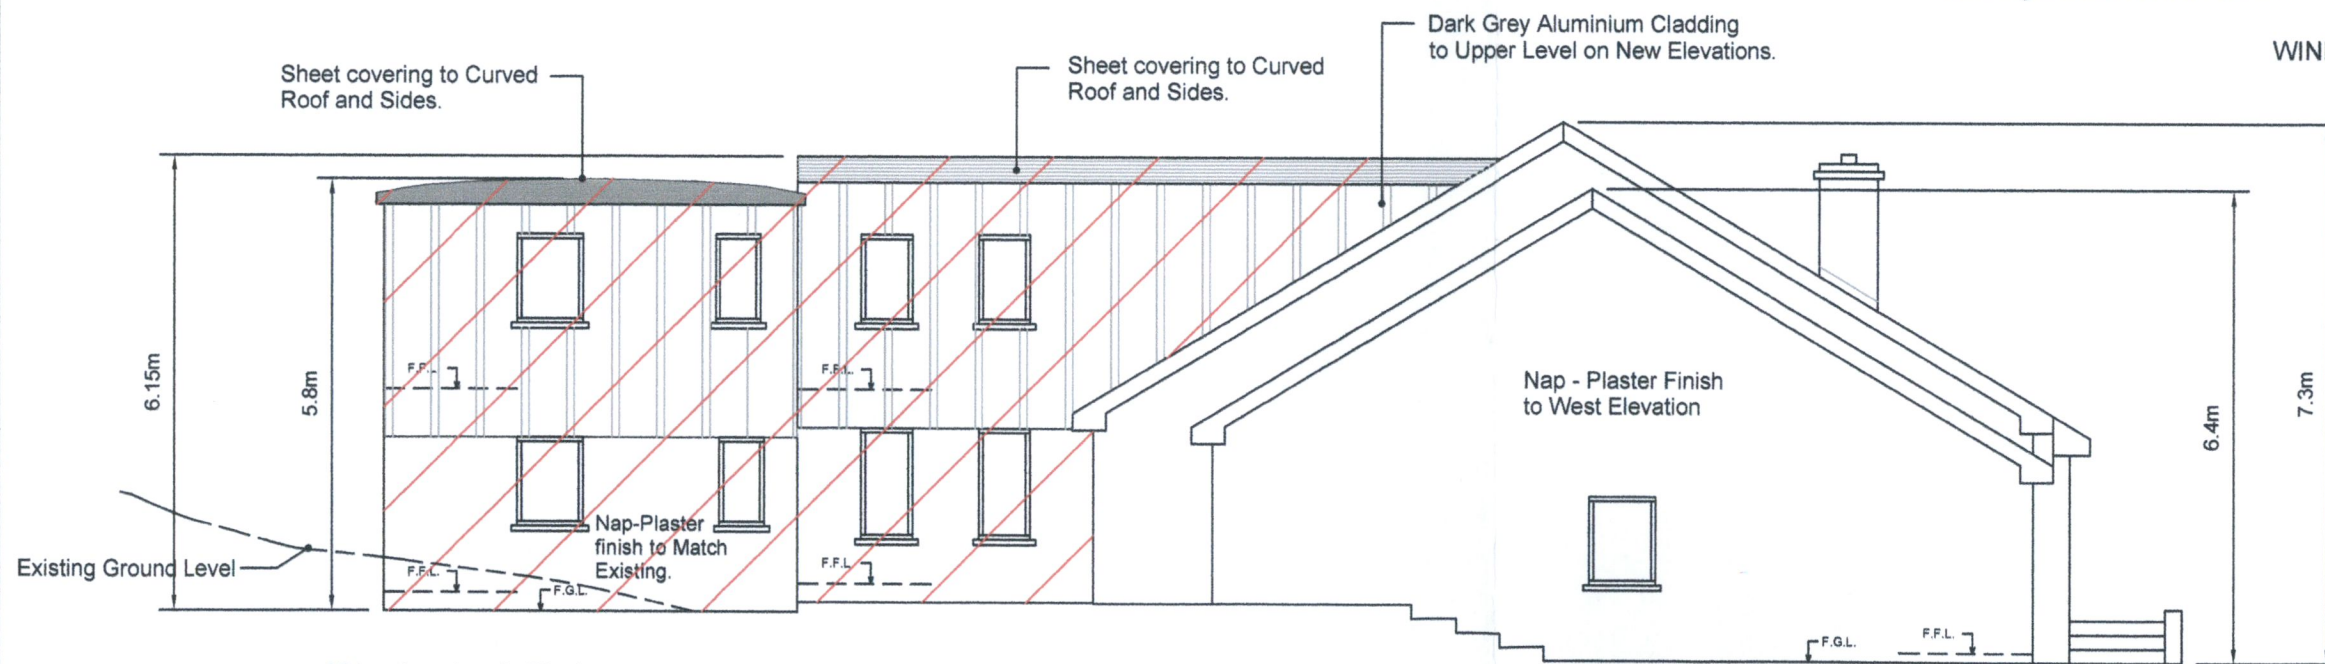

ELEVATION - WEST

WINDOWS:  
All windows shall be to required detail with opes in accordance with current fire regulations.

All Landscaping shall be in accordance with item 4 of Planning Granted SD19A / 0276.

**MCGILLEN DESIGN SERVICES**  
PLANNING AND PROJECT MANAGEMENT


BURGAGE BLESSINGTON Co. WICKLOW. Tel. (045) 891 468 Mob. (087) 646 9079 Email. petermcgillen@hotmail.com

**COPYRIGHT:**

The design and details shown on this drawing are applicable to their project only and may not be reproduced in whole or in part or be used for any other project or purposes without the written permission of McGillen Design Services with whom the copyright resides.

**DO NOT SCALE FROM THIS DRAWING.**

Use given dimensions. Contractor to check all dimensions on site prior to commencement of works. Any discrepancies are to be referred to the Site Architect / Engineer.

Date:	Issue:	Rev.	Description:
			 Indicates New Works.

**ISSUED FOR PLANNING PURPOSES ONLY**

CLIENT: <b>Mr. Peter Lawlor</b>	PROJECT: PROPOSED DEVELOPMENT AT MOUNTPELIER BOHERNABREENA Co. DUBLIN.	DRAWING TITLE: PROPOSED ELEVATIONS
PREPARED BY: P. McGillen	DATE: Aug. 2022	DWG. NO. PP005
SCALE: 1 : 100	REVISION:	STATUS:




**NOTE:** All works shall be designed and constructed in accordance with building regulations and certified by site engineer.

**ELEVATION - SOUTH**

Roof construction shall be strictly in accordance with site engineers detail including required insulation.

**WALL CONSTRUCTION:** All walls and openings shall be to site engineers detail including required insulation.

**WINDOWS:** All windows shall be to required detail with opes in accordance with current fire regulations.

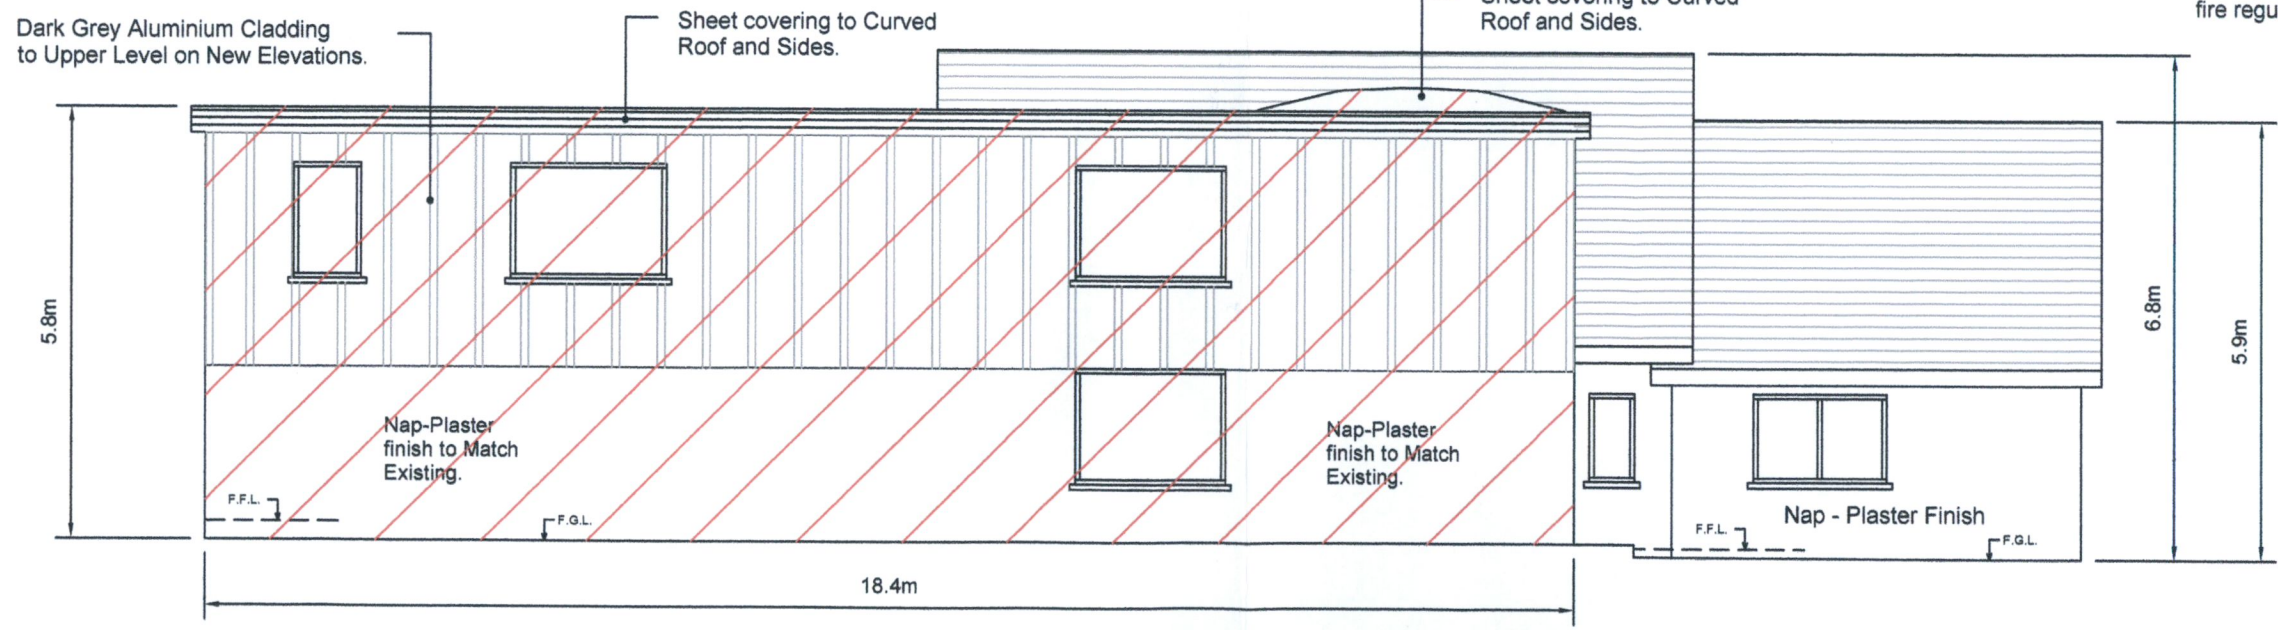


**ELEVATION - NORTH**

**MCGILLEN DESIGN SERVICES**  
PLANNING AND PROJECT MANAGEMENT

BURGAGE BLESSINGTON Co. WICKLOW  
Tel. (045) 891 468  
Mob. (087) 646 9079  
Email. petermcgillen@hotmail.com

**COPYRIGHT:**  
The design and details shown on this drawing are applicable to their project only and may not be reproduced in whole or in part or be used for any other project or purposes without the written permission of McGillen Design Services with whom the copyright resides.  
**DO NOT SCALE FROM THIS DRAWING.**  
Use given dimensions. Contractor to check all dimensions on site prior to commencement of works. Any discrepancies are to be referred to the Site Architect / Engineer.

Date:	Issue:	Rev.	Description:
			 Indicates New Works.

**ISSUED FOR PLANNING PURPOSES ONLY**

CLIENT: <b>Mr. Peter Lawlor</b>	PROJECT: PROPOSED DEVELOPMENT AT MOUNTPELIER BOHERNABREENA Co. DUBLIN.	DRAWING TITLE: PROPOSED ELEVATIONS
PREPARED BY: P. McGillen	DATE: Aug 2022	DWG. NO. PP005A
SCALE: 1:100	REVISION:	STATUS: