


NOTES

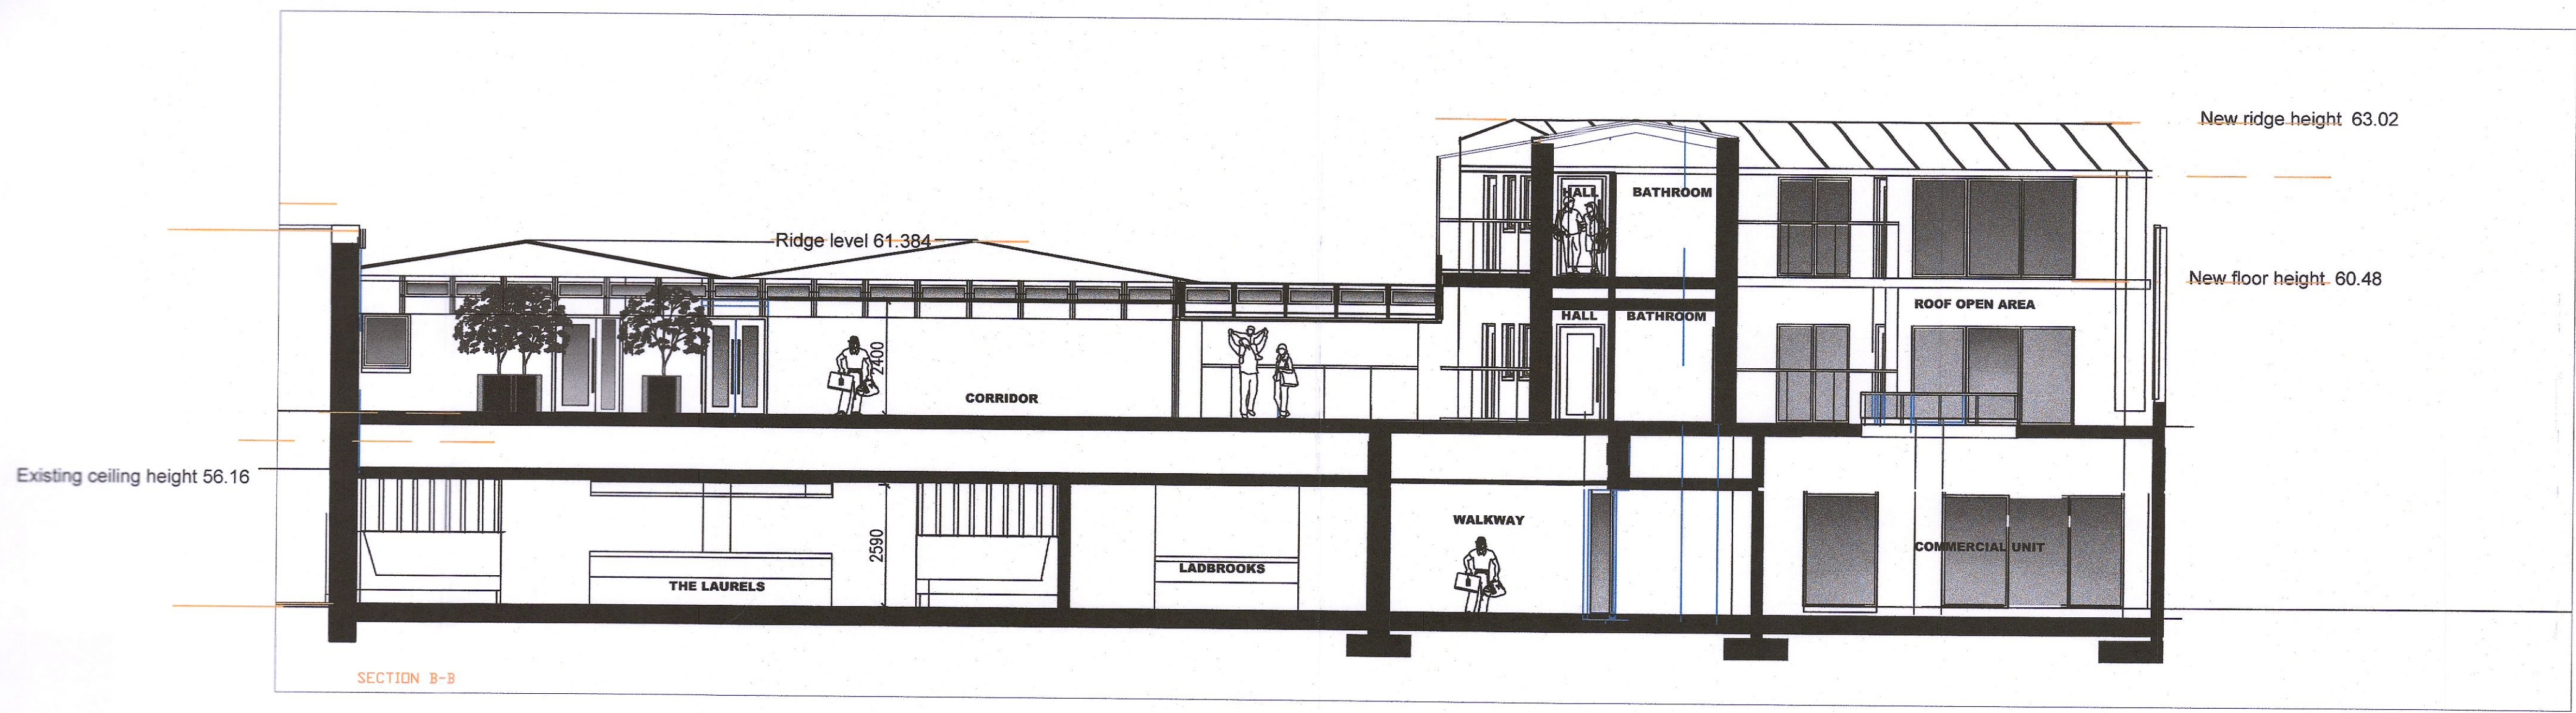

| Rev | Date | Drawn | Description |
|-----|------|-------|-------------|
|     |      |       |             |
|     |      |       |             |
|     |      |       |             |

Project:  
 PLANNING APPLICATION  
 ELEVEN APARTMENTS, NEW COMMERCIAL UNIT  
 AND MINOR MODIFICATIONS TO THE EXISTING  
 PUBLIC HOUSE  
 THE THE LAURELS  
 184 186 188 WHITEHALL ROAD WEST  
 PERRYSTOWN DUBLIN 12

Title:  
 PROPOSED ELEVATIONS SECTIONS

**CUBECTURE** 

CUBECTURE DESIGN LTD Architecture Design Interiors  
 D18R2Y9 M.087419552

|                   |      |                   |       |
|-------------------|------|-------------------|-------|
| Scale - 1:100(A1) |      | Status - Planning |       |
| Date - 12.9.2022  |      | CAD Ref -         |       |
| Job No -8080      |      | Drawing No - P 09 | Rev - |
| Drm. POC          | Chd. |                   |       |