


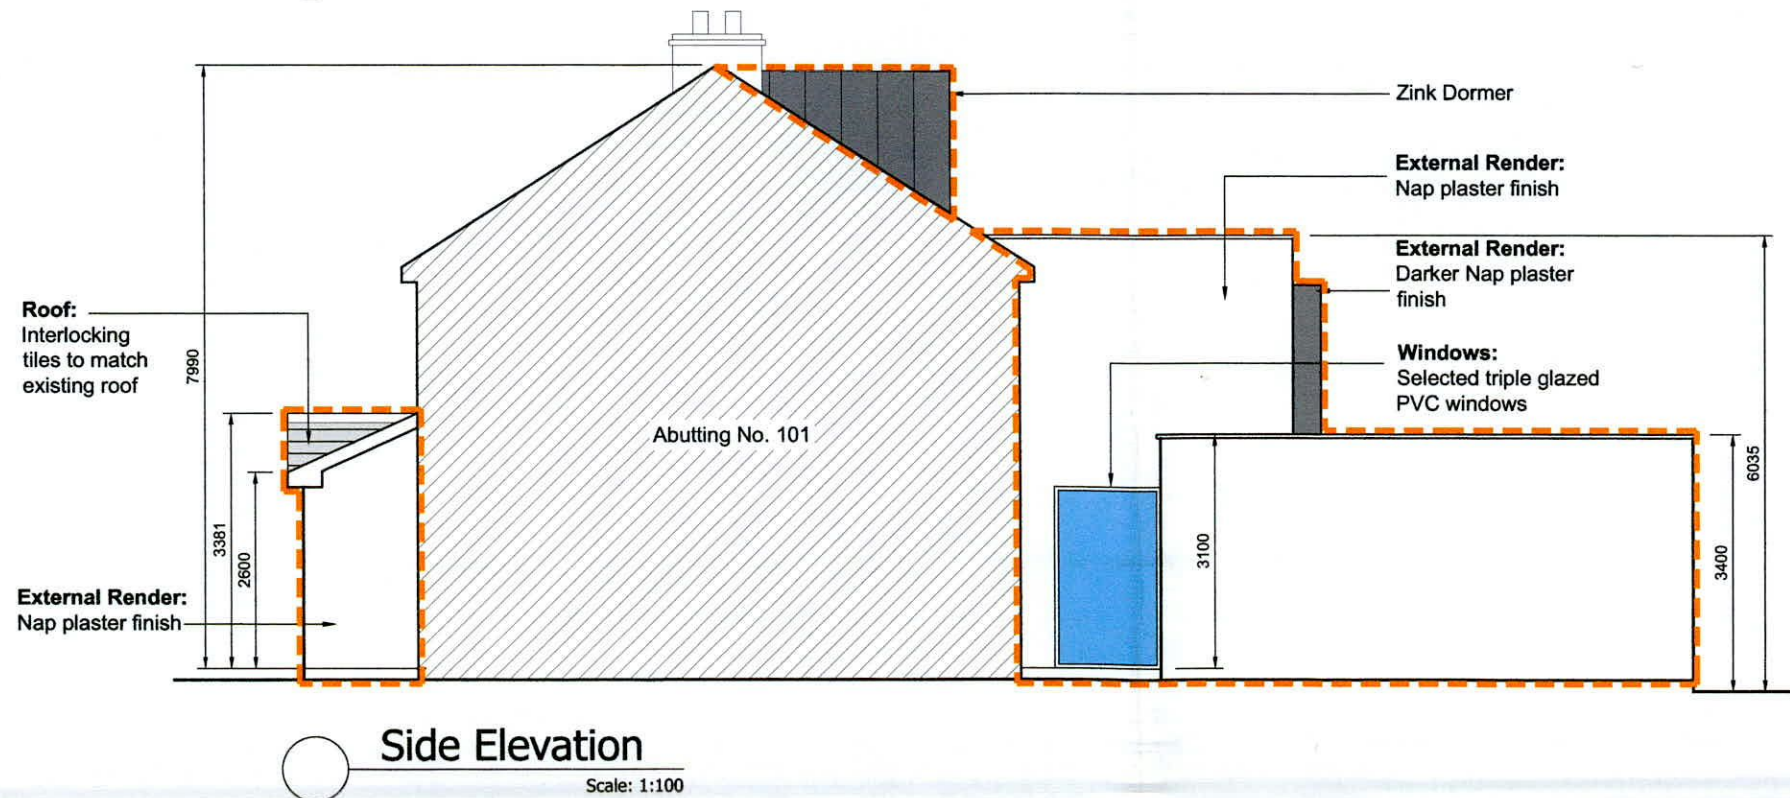
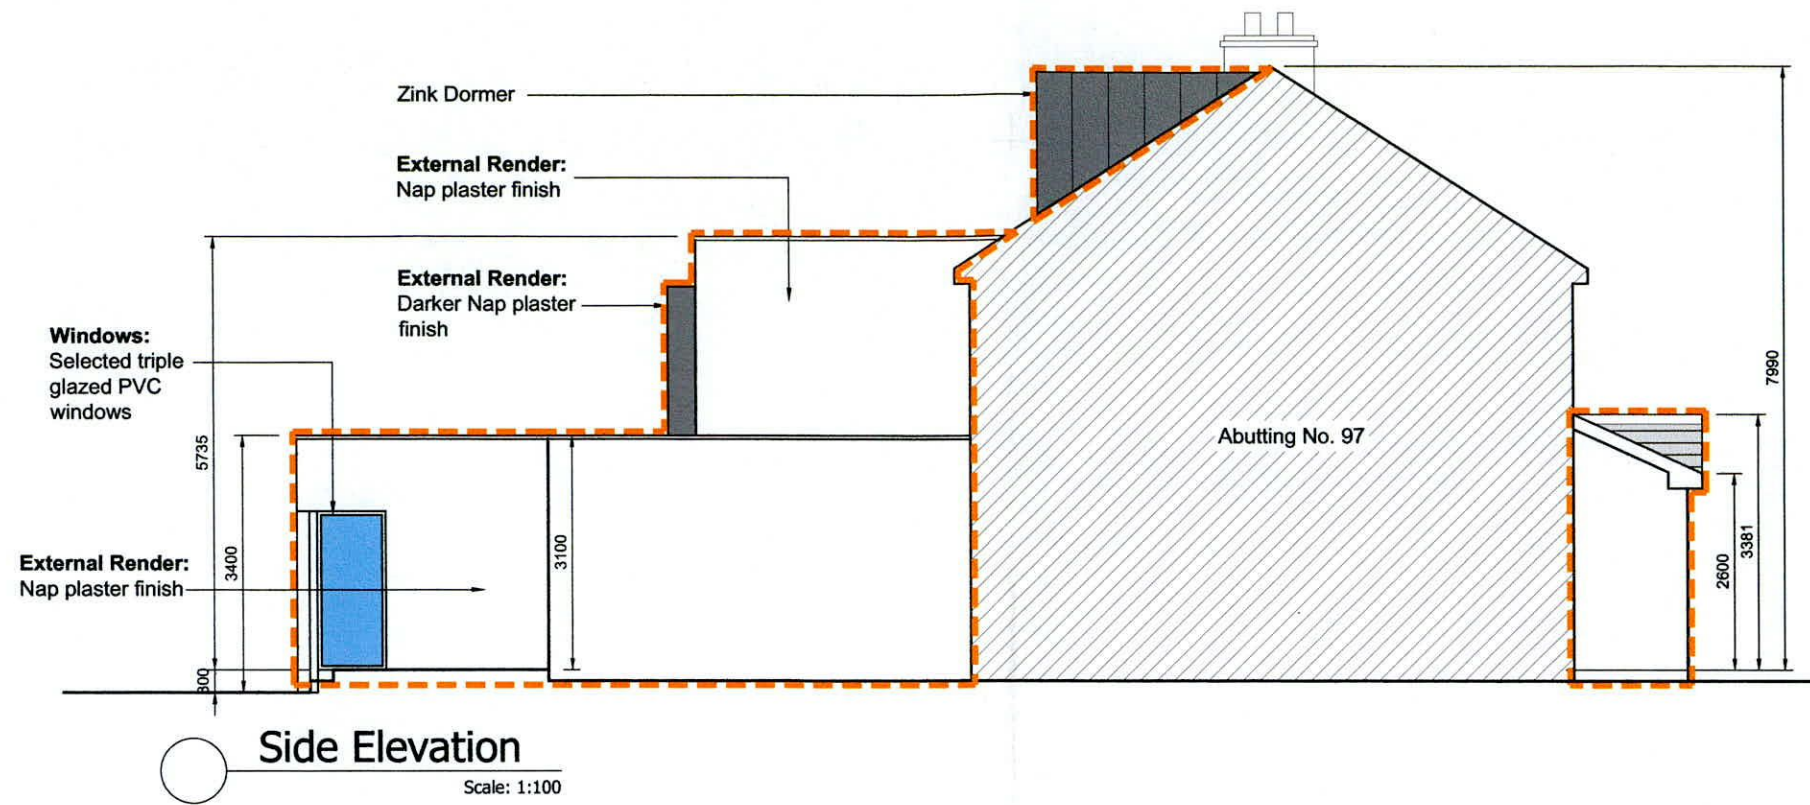



EXISTING FLOOR AREA: 94.86 m sq Gross
 PROPOSED FLOOR AREA: 183.8 m sq Gross

Legend:
 Existing Walls 
 New Walls 
 Outline of proposed extension 



Drawing:		Proposed Elevations & Section		
Client: Joe & Emily Brady		Scale: 1:100 @ A3	DWG No: EN22 - 05 - PL08	
Project / Location: Extension at 99 Muckcross Avenue		Date: 15/ 09/ 22		
© Murray EcoDesign Ltd. 22 Vernon Gardens, Clontarf, Dublin 3 email: info@murrayecodesign.com www.murrayecodesign.com				