

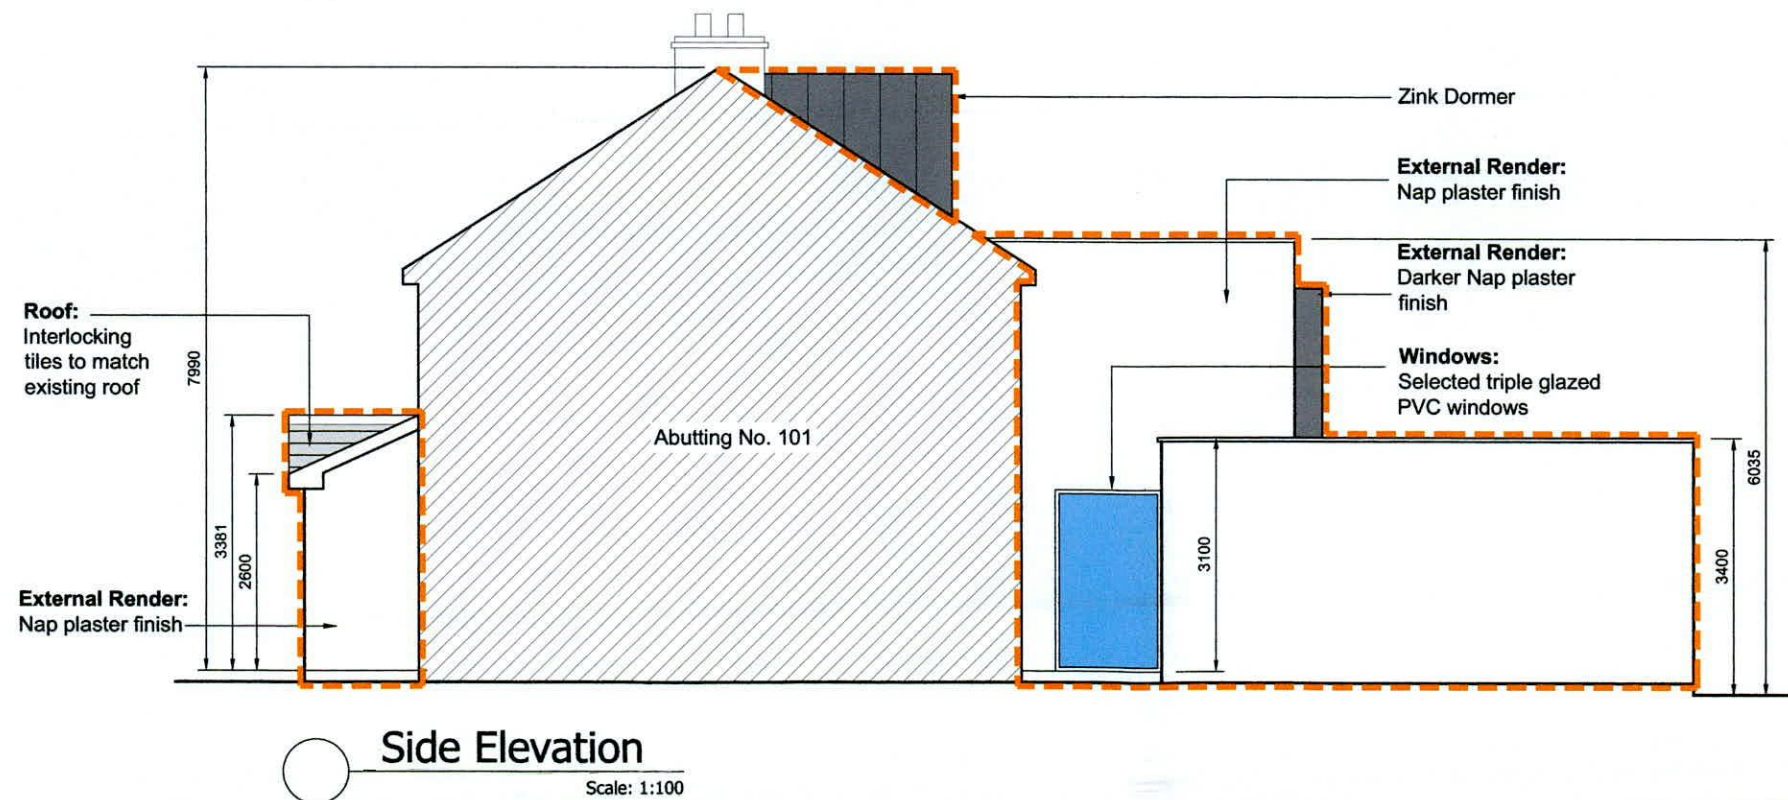


EXISTING FLOOR AREA: 94.86 m sq Gross  
 PROPOSED FLOOR AREA: 183.8 m sq Gross

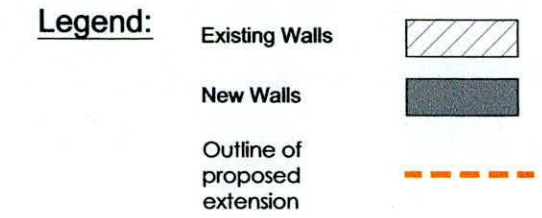

Drawing:			<b>Proposed Elevations &amp; Section</b>	
Client:	Joe & Emily Brady	Scale:	1:100 @ A3	DWG No:
Project / Location:	Extension at 99 Muckross Avenue	Date:	15/ 09/ 22	<b>EN22 - 05 - PL08</b>
© Murray EcoDesign Ltd. 22 Vernon Gardens, Clontarf, Dublin 3			email: info@murrayecodesign.com www.murrayecodesign.com	

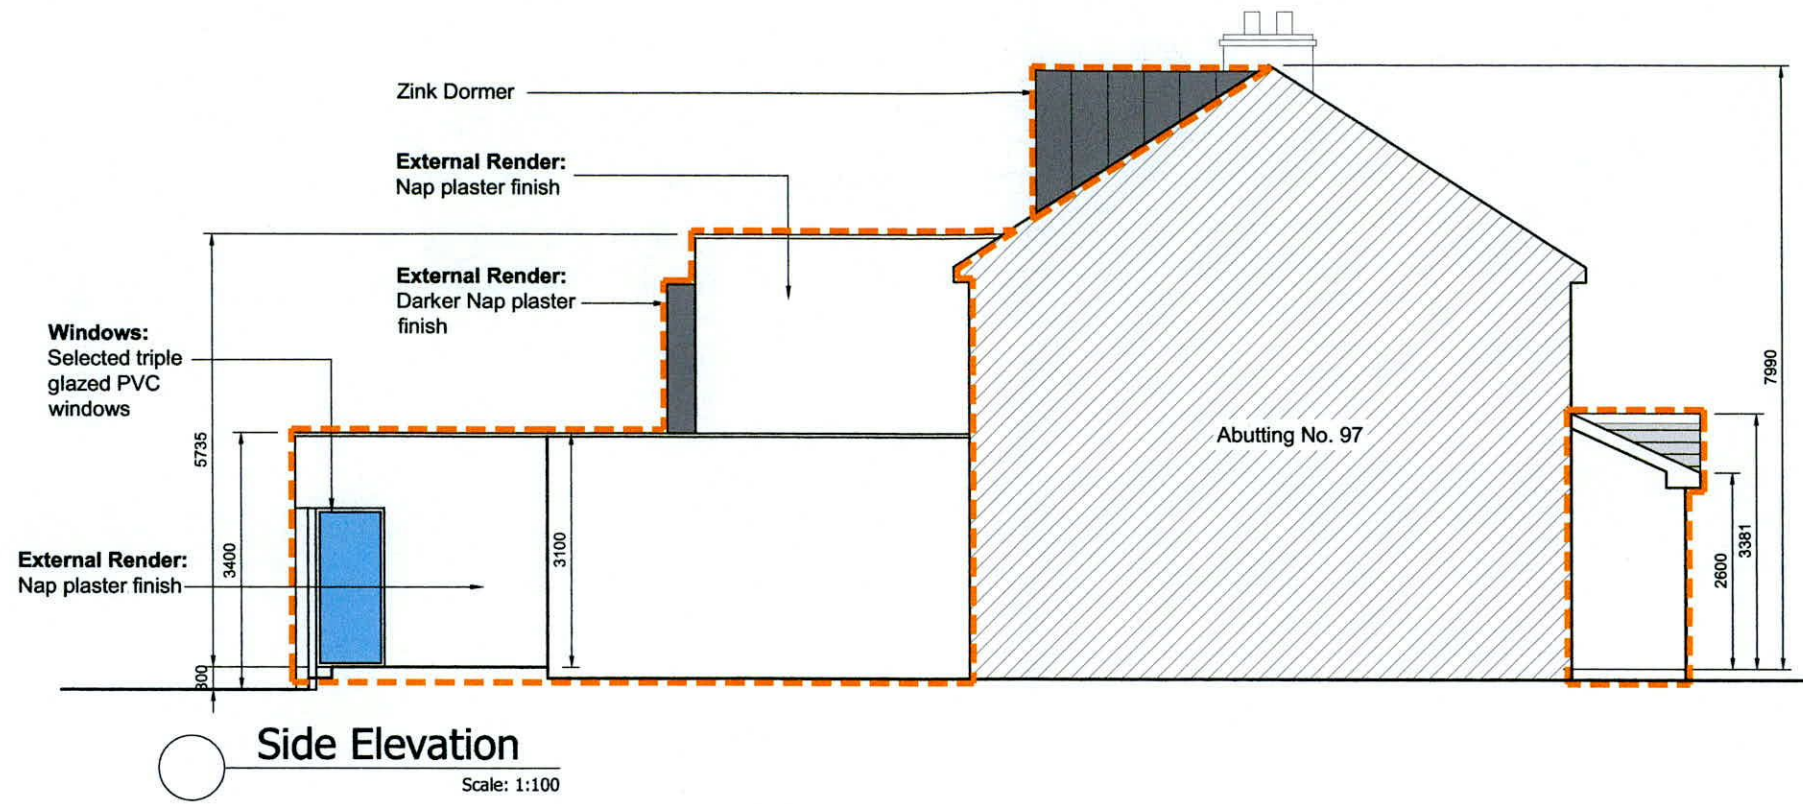