
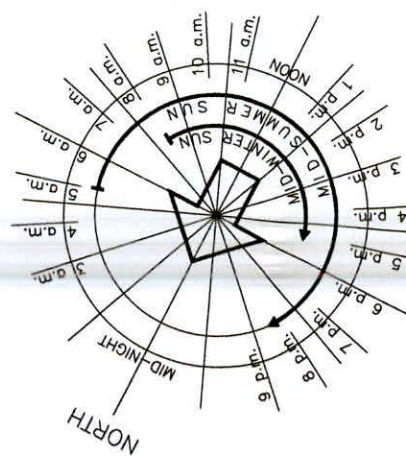
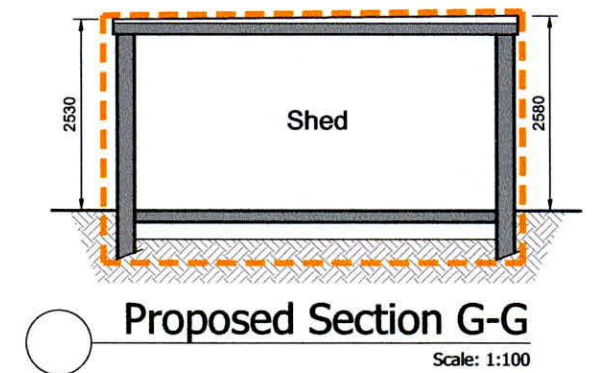
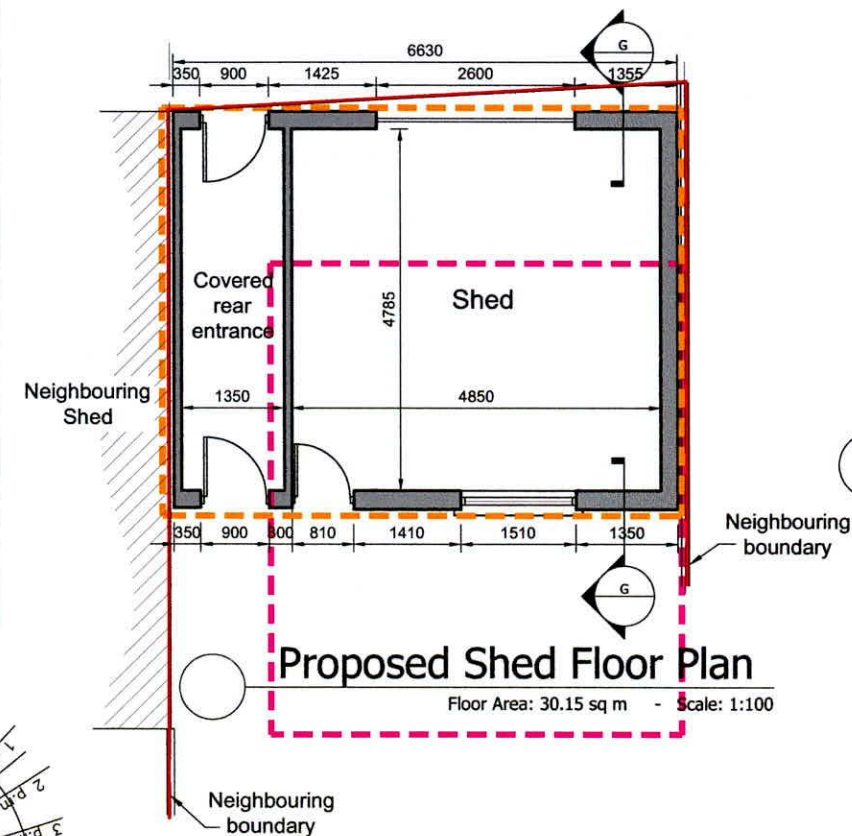
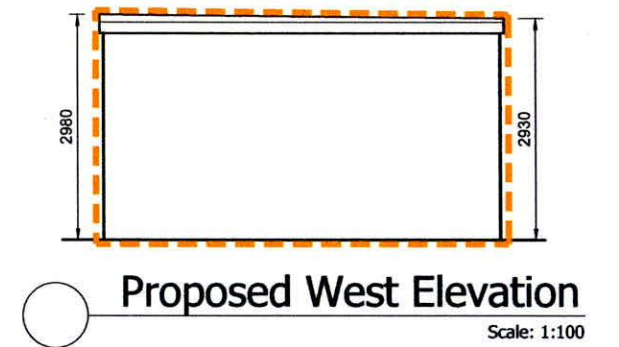
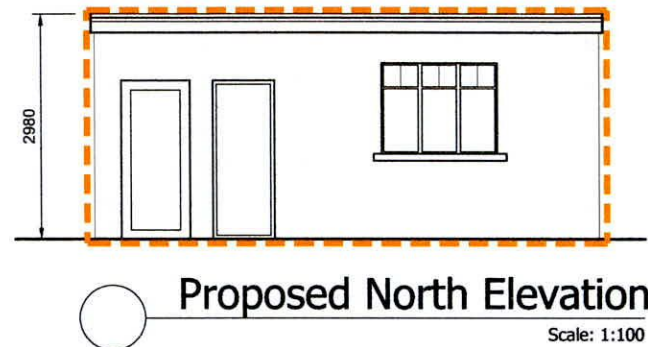
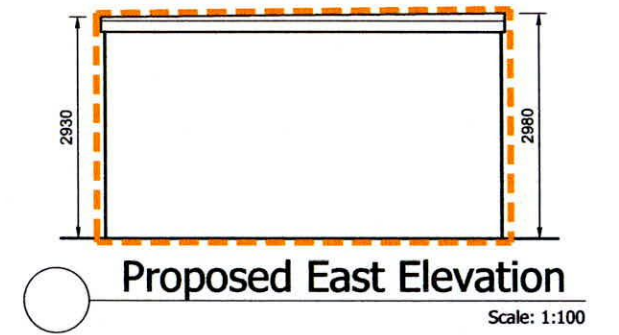
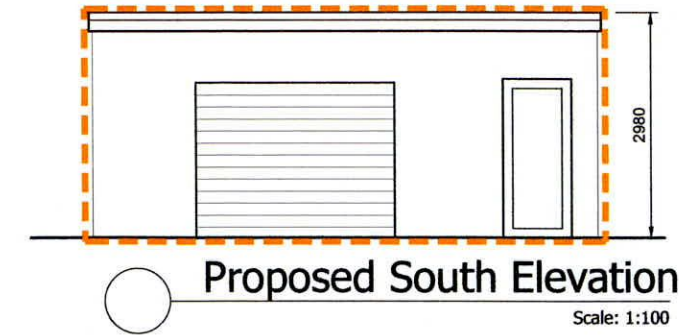
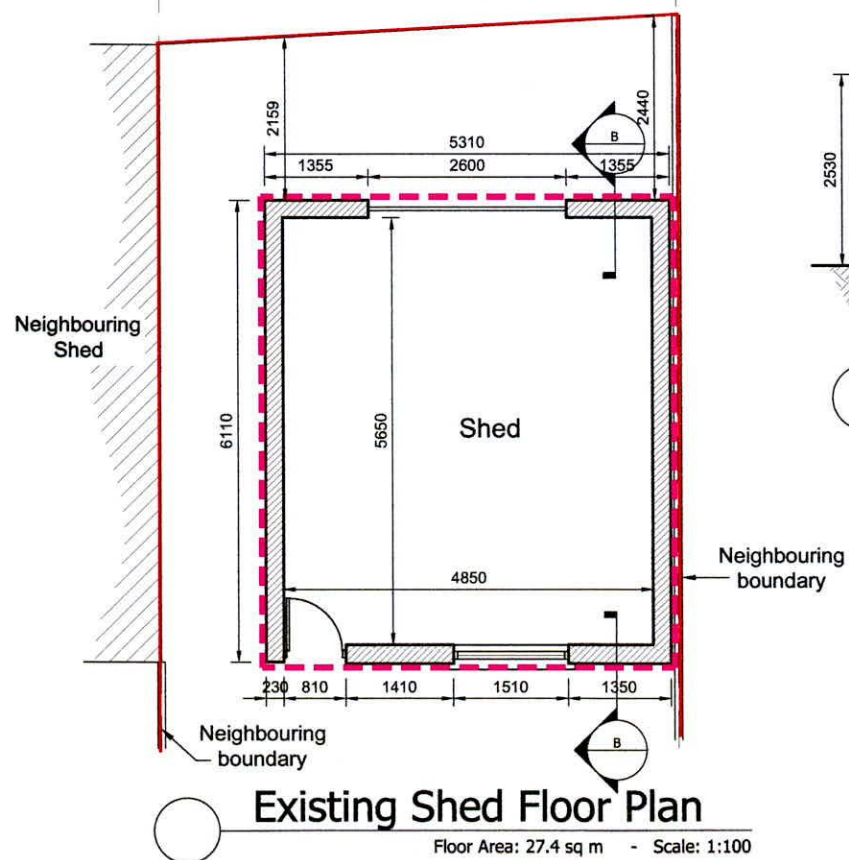
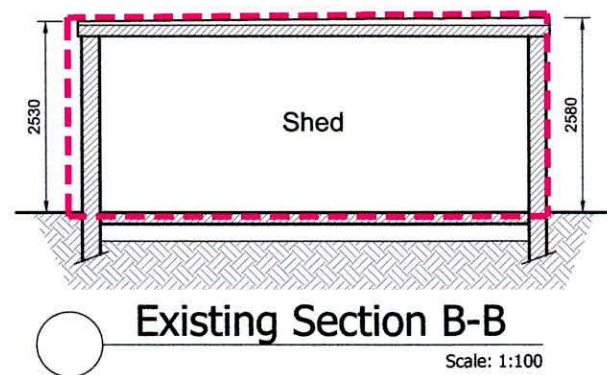
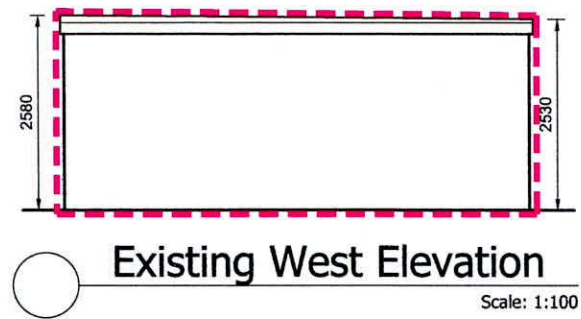
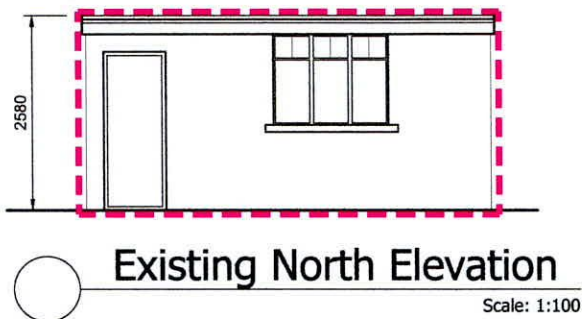
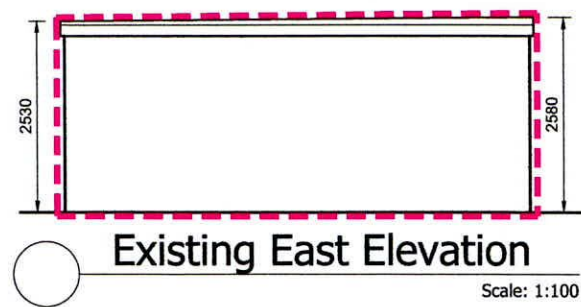


EXISTING

PROPOSED

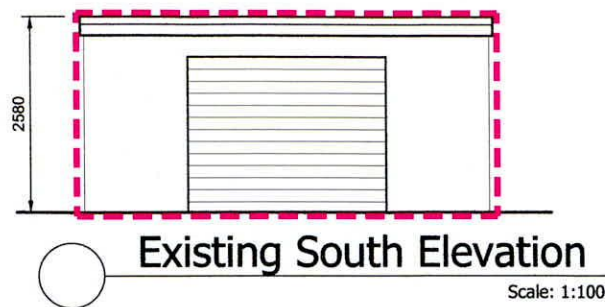

- Legend:**
- Existing Walls
 - New Walls
 - Outline of proposed Shed
 - Outline of Demolition works
 - Site boundary line

Drawing: Shed Plans - Existing & Proposed			
Client: Joe & Emily Brady	Scale: 1:100 @ A3	DWG No: EN22 - 05 - PL10	
Project / Location: Extension at 99 Muckcross Avenue	Date: 16/ 09/ 22		
© Murray EcoDesign Ltd. 22 Vernon Gardens, Clontarf, Dublin 3			email: info@murrayecodesign.com www.murrayecodesign.com