




EXISTING FLOOR AREA: 94.86 m sq Gross  
 PROPOSED FLOOR AREA: 183.8 m sq Gross

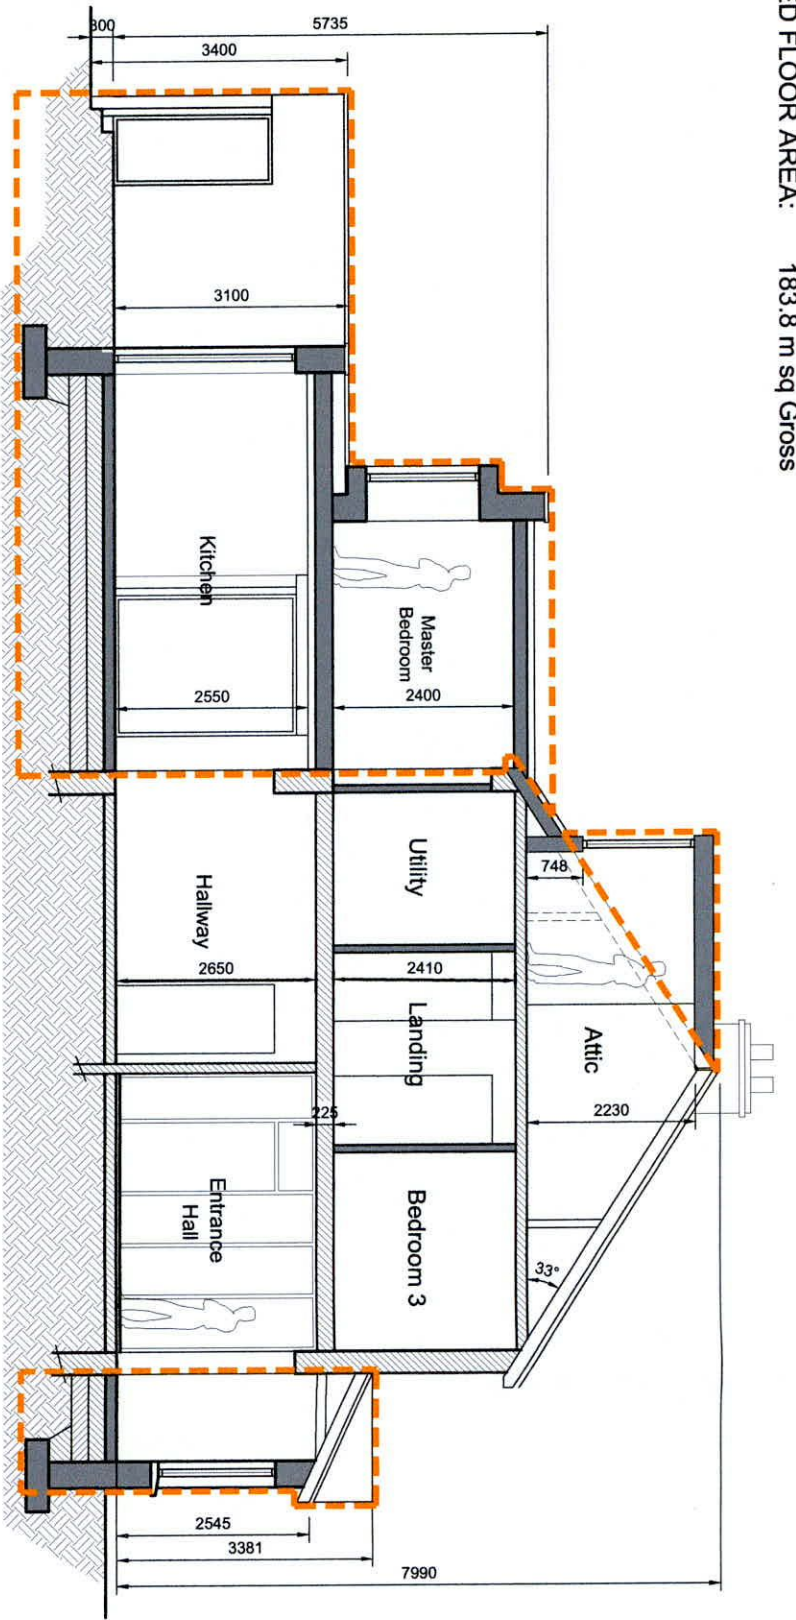


Section C-C  
 Scale: 1:100

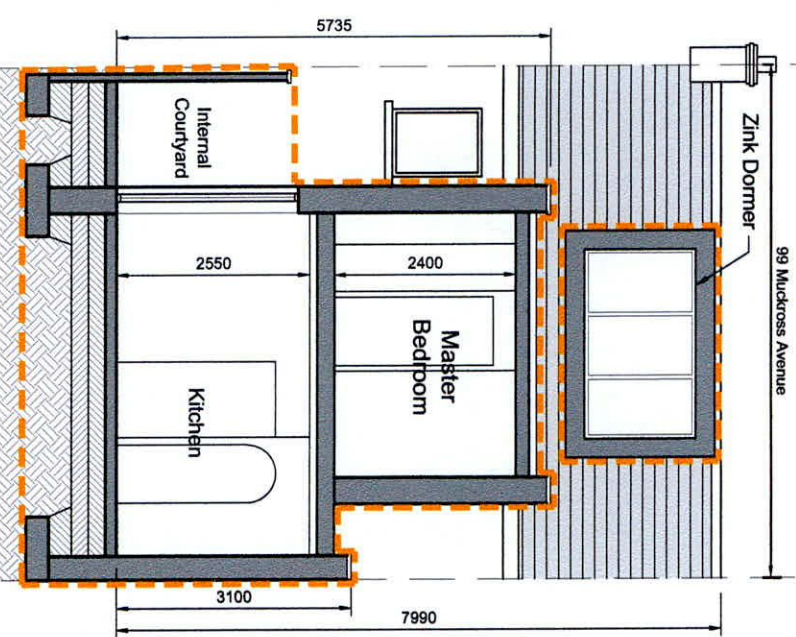

Section E-E  
 Scale: 1:100

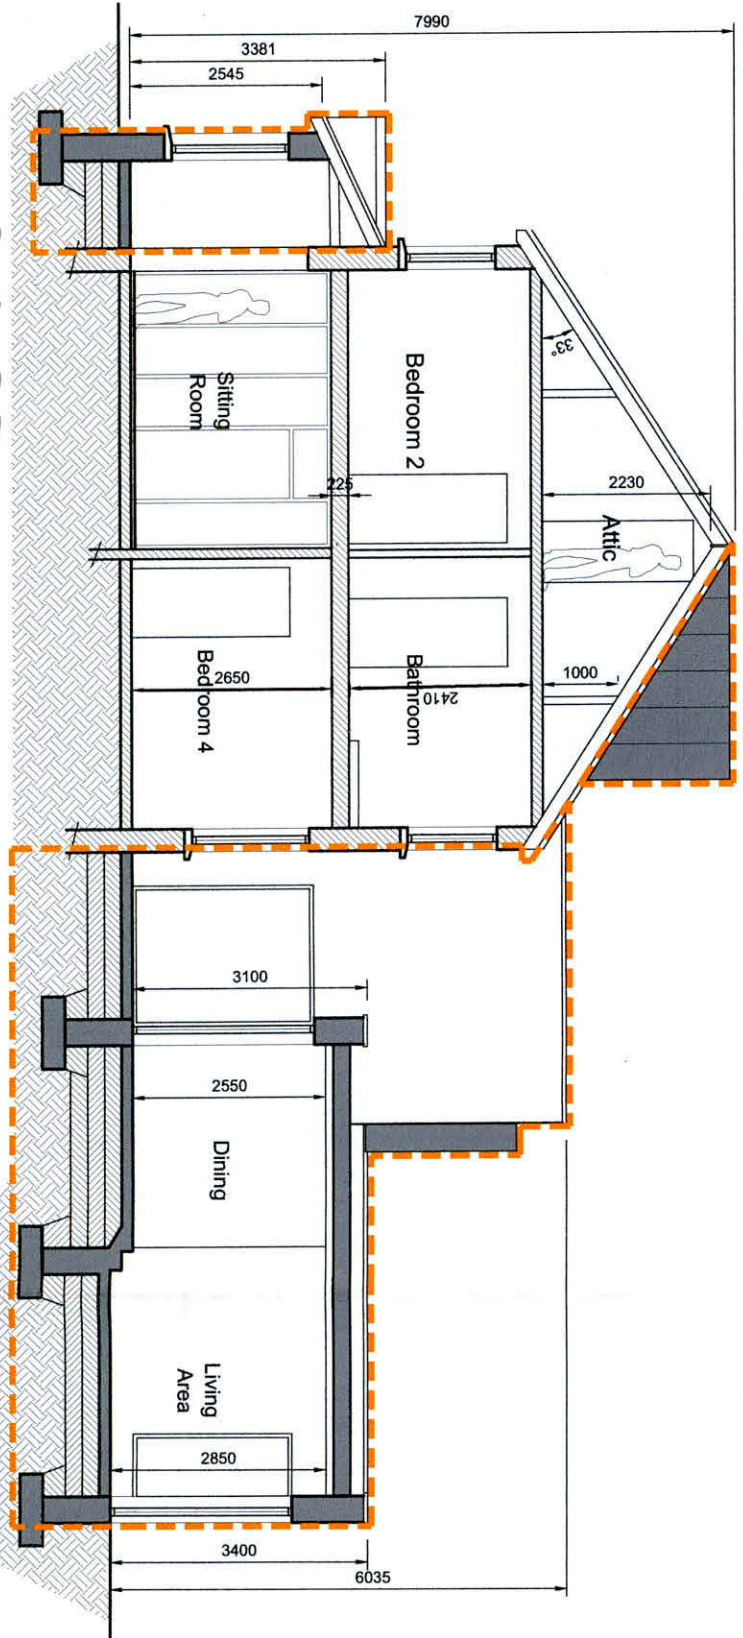

Section D-D  
 Scale: 1:100

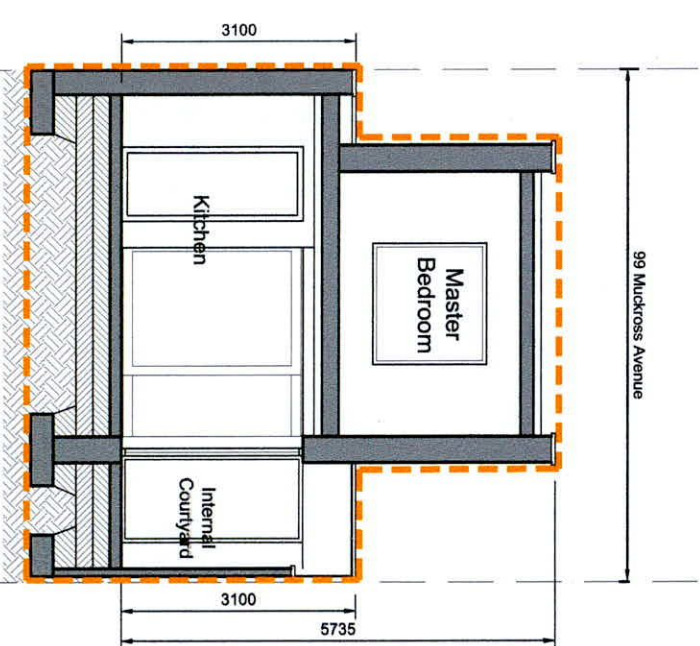

Section F-F  
 Scale: 1:100

**Legend:**

- Existing Walls
- New Walls
- Outline of Proposed extension

**Proposed Sections C-C, D-D, E-E & F-F**

Client: Joe & Emily Brady  
 Scale: 1:100 @ A3  
 Project / Location: Extension at 99 Muckross Avenue  
 Date: 15/09/22  
 DWG No: EN22 - 05 - PL09  
 © Murray EcoDesign Ltd. 22 Vernon Gardens, Clontarf, Dublin 3  
 email: info@murrayecodesign.com www.murrayecodesign.com

