


SITE BOUNDARY: █
 SITE AREA 0.3615 ha.

Proposed to install Secondary Treatment System, followed by Option 4 type Tertiary Treatment soil Polishing Filter. Consisting of 6 no 12 m long trenches set at 0.7 m BGL and 0.3 m wide. Trenches to be as per Chapter 10 of the COP Option 4 see also attached diagram.

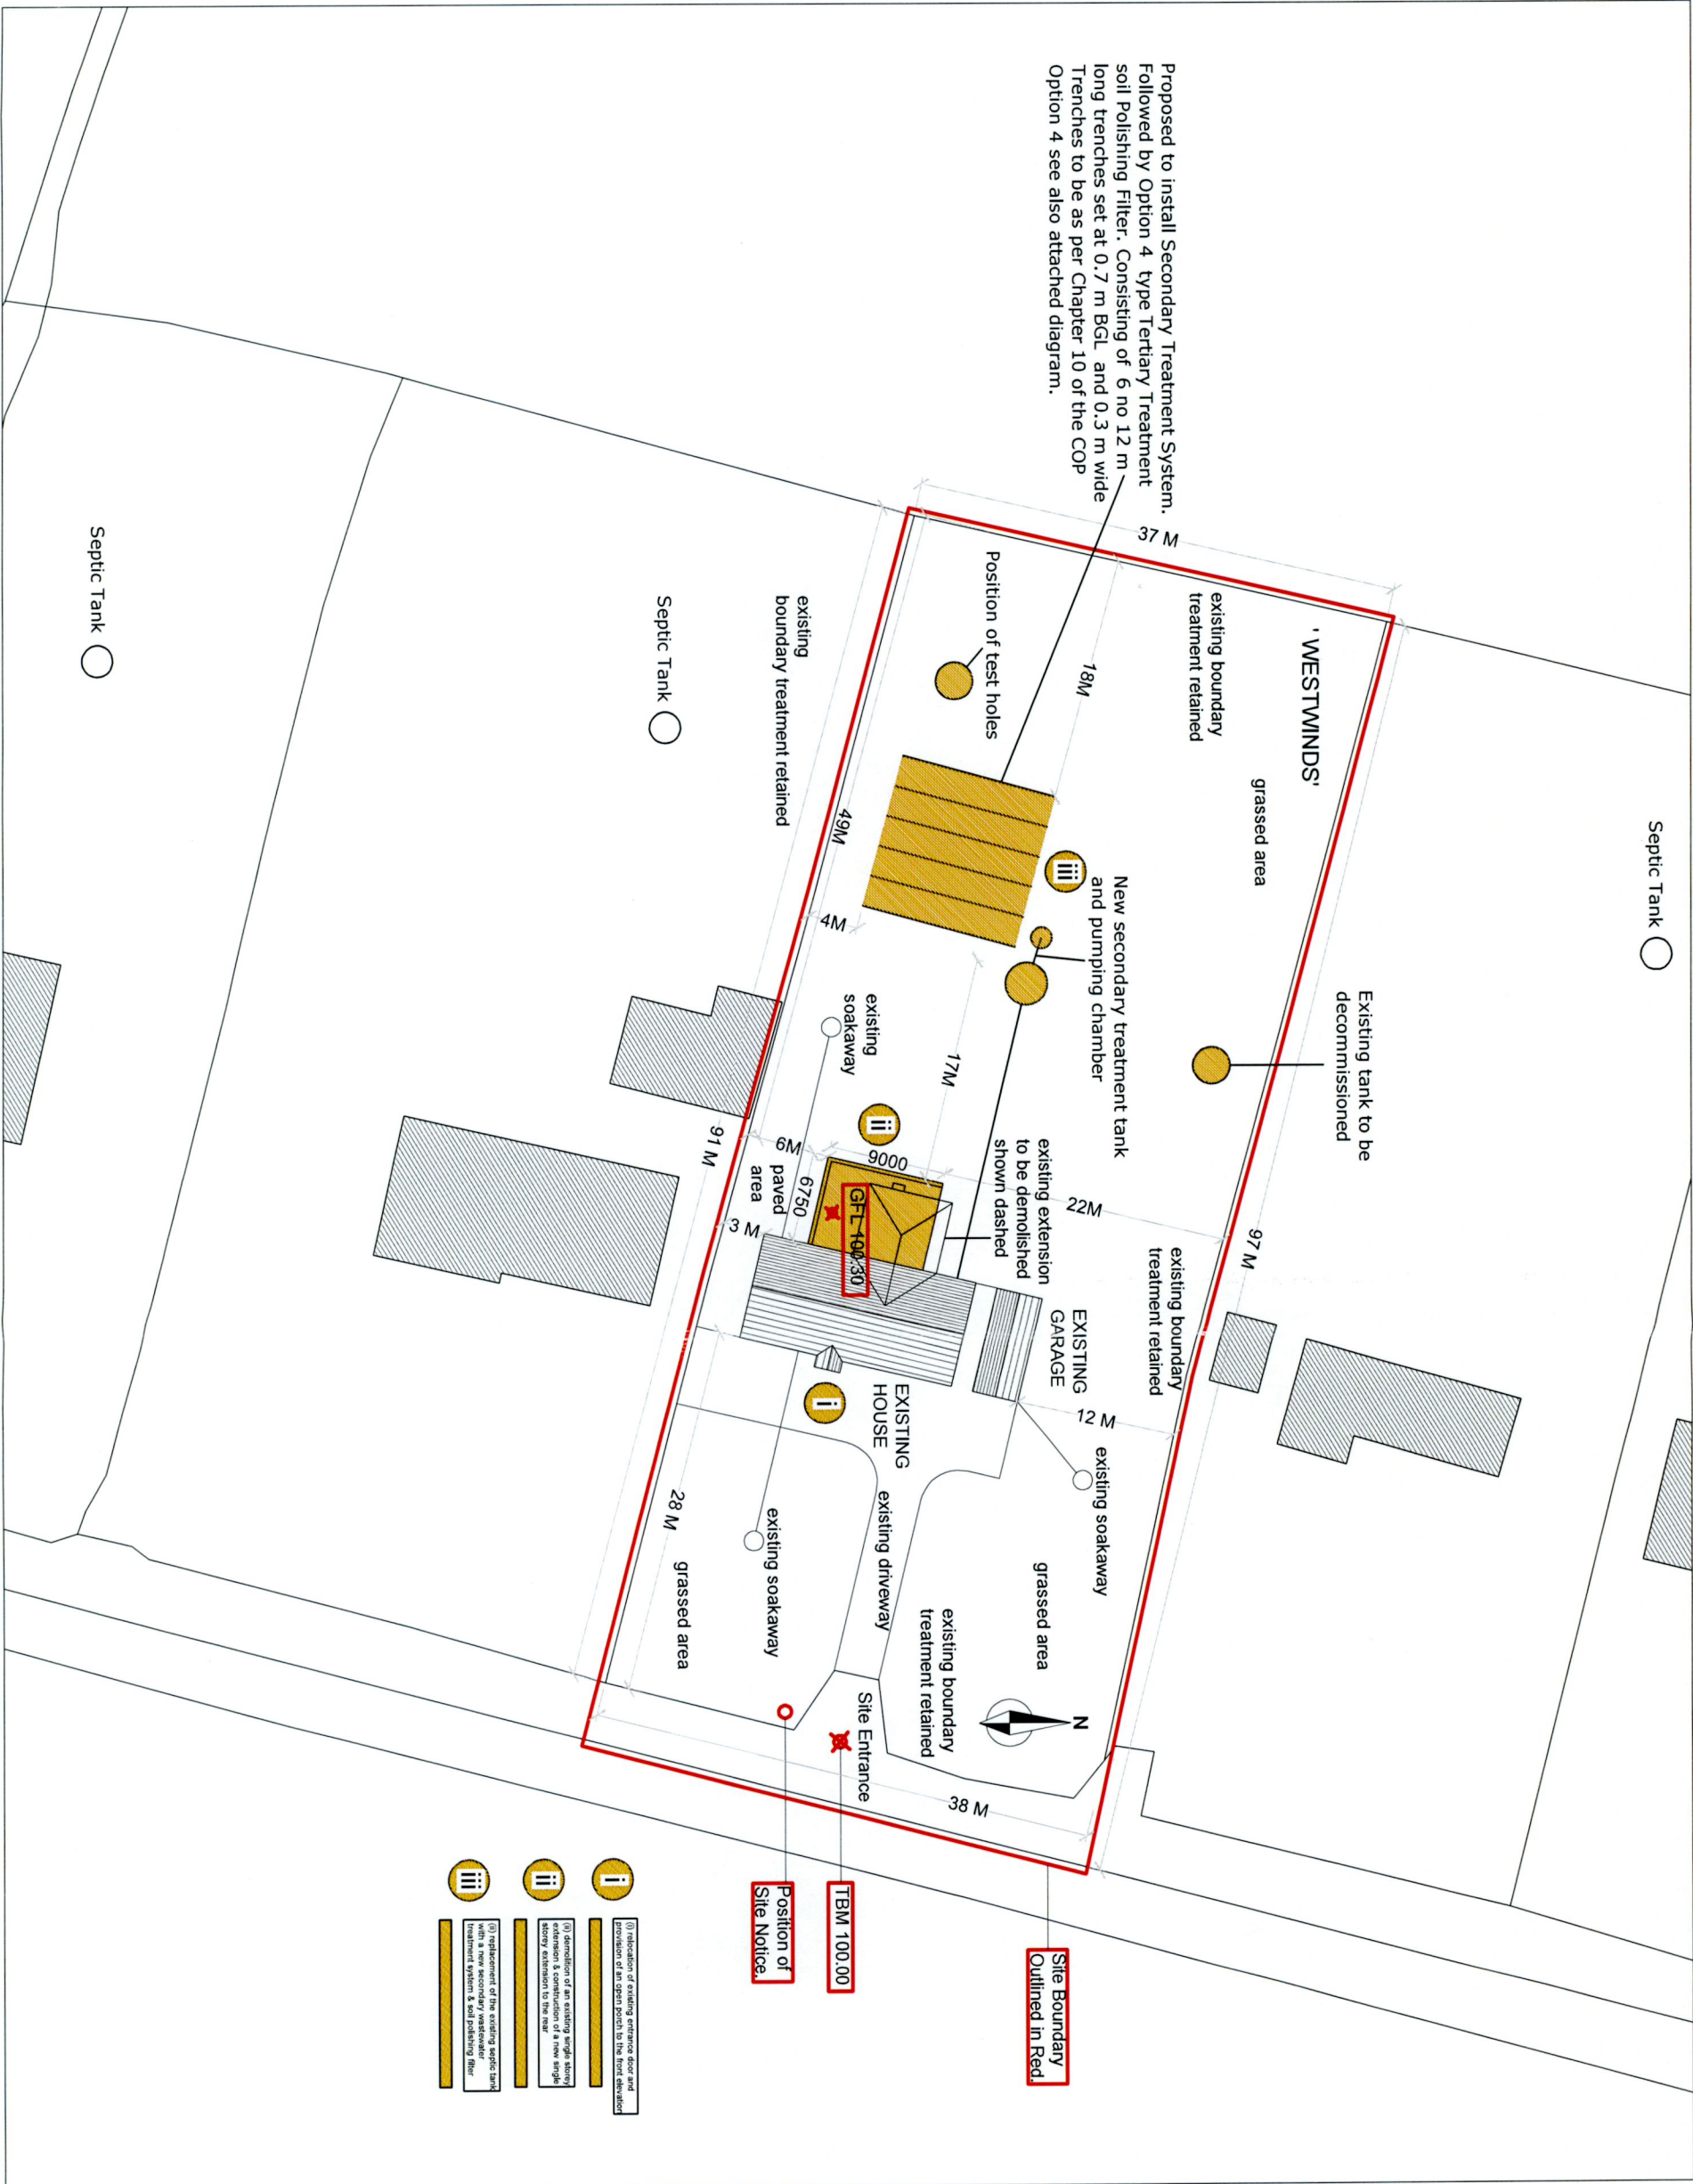

- (i) repositioning of existing structures floor and location of a new structure to be constructed
- (ii) demolition of an existing single storey or two storey structure and a new single storey extension to the rear
- (iii) replacement of the existing septic tank with a new secondary treatment tank with a new secondary treatment system & soil polishing filter

ORDNANCE SURVEY IRELAND LICENCE NO.
 50273160
 © ORDNANCE SURVEY IRELAND/
 GOVERNMENT OF IRELAND

SITE LAYOUT PLAN
 SCALE 1:500
 OS MAP REF: 3325 - A, 3324 - B.
 ITM CENTRE POINT CO-ORDINATE X, Y = 699967, 730823.
 SUBJECT SITE OUTLINED IN RED

PLANNING	
job title	CLIFFORD & ANNE LEBIODA, WESTWINDS, LOUGHTOWN LOWER, NEWCASTLE, CO. DUBLIN, D22 PN52.
Do not scale from this drawing Copyright Wynne Civil Engineering Ltd	

issue	P	PLANNING APPLICATION	description
date	30 08 2022		

SITE LAYOUT PLAN.			
date	12 06 2022	drwg no	002 P
drwg title		dr-wn by	JB
		scale	1:500 @ A3

notes

Wynne Civil Engineering Ltd.
WCE
 Consulting Engineers
 Greenhills, Kill, Co. Kildare
 T: +353 (0)89 2735148
 e: Ecen@wynneconsulting.ie