


(ii) demolition of an existing single storey extension

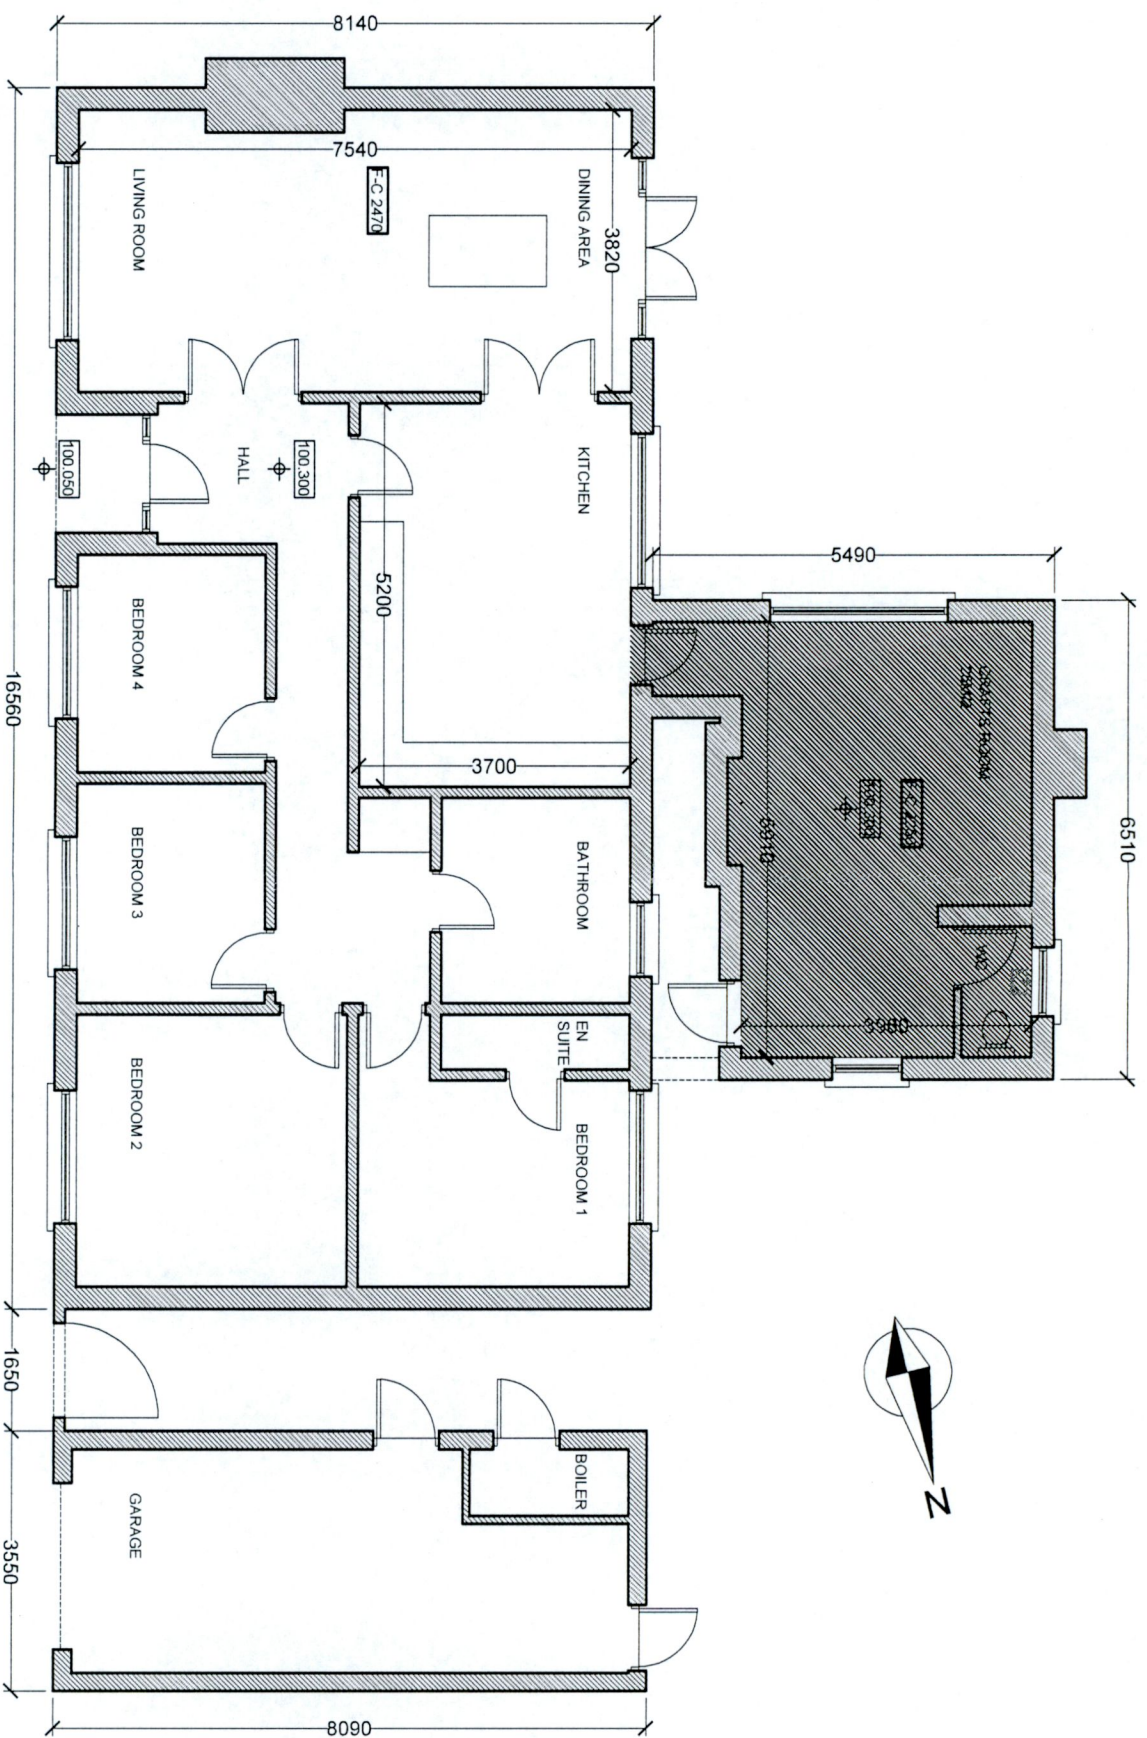

EXISTING GROUND
FLOOR PLAN 145 M/2

GARAGE 23 M/2

PLANNING	job title	CLIFFORD & ANE LEIBODA WESTWINDS, LOUGHTOWN LOWER, NEWCASTLE, CO. DUBLIN, D22 PMS2.
	Do not scale from this drawing. Copyright Wynne Civil Engineering Ltd	

P	PLANNING APPLICATION	30 08 2022	drn by	003 P	date	31 05 2022
A	DRAFT FOR APPROVAL	31 05 2022	drn no.	JB	scale	1:100 @ A3
issue	description	date	date	date	scale	1:100 @ A3

notes	EXISTING GROUND FLOOR PLAN
-------	----------------------------

Wynne Civil Engineering Ltd.
Consulting Engineers
Greenhills, Kill Co. Kildare
T. +353 (0)86 2735148
e. Eom@wynneconsulting.ie