


(ii) construction of a new single storey extension to the rear

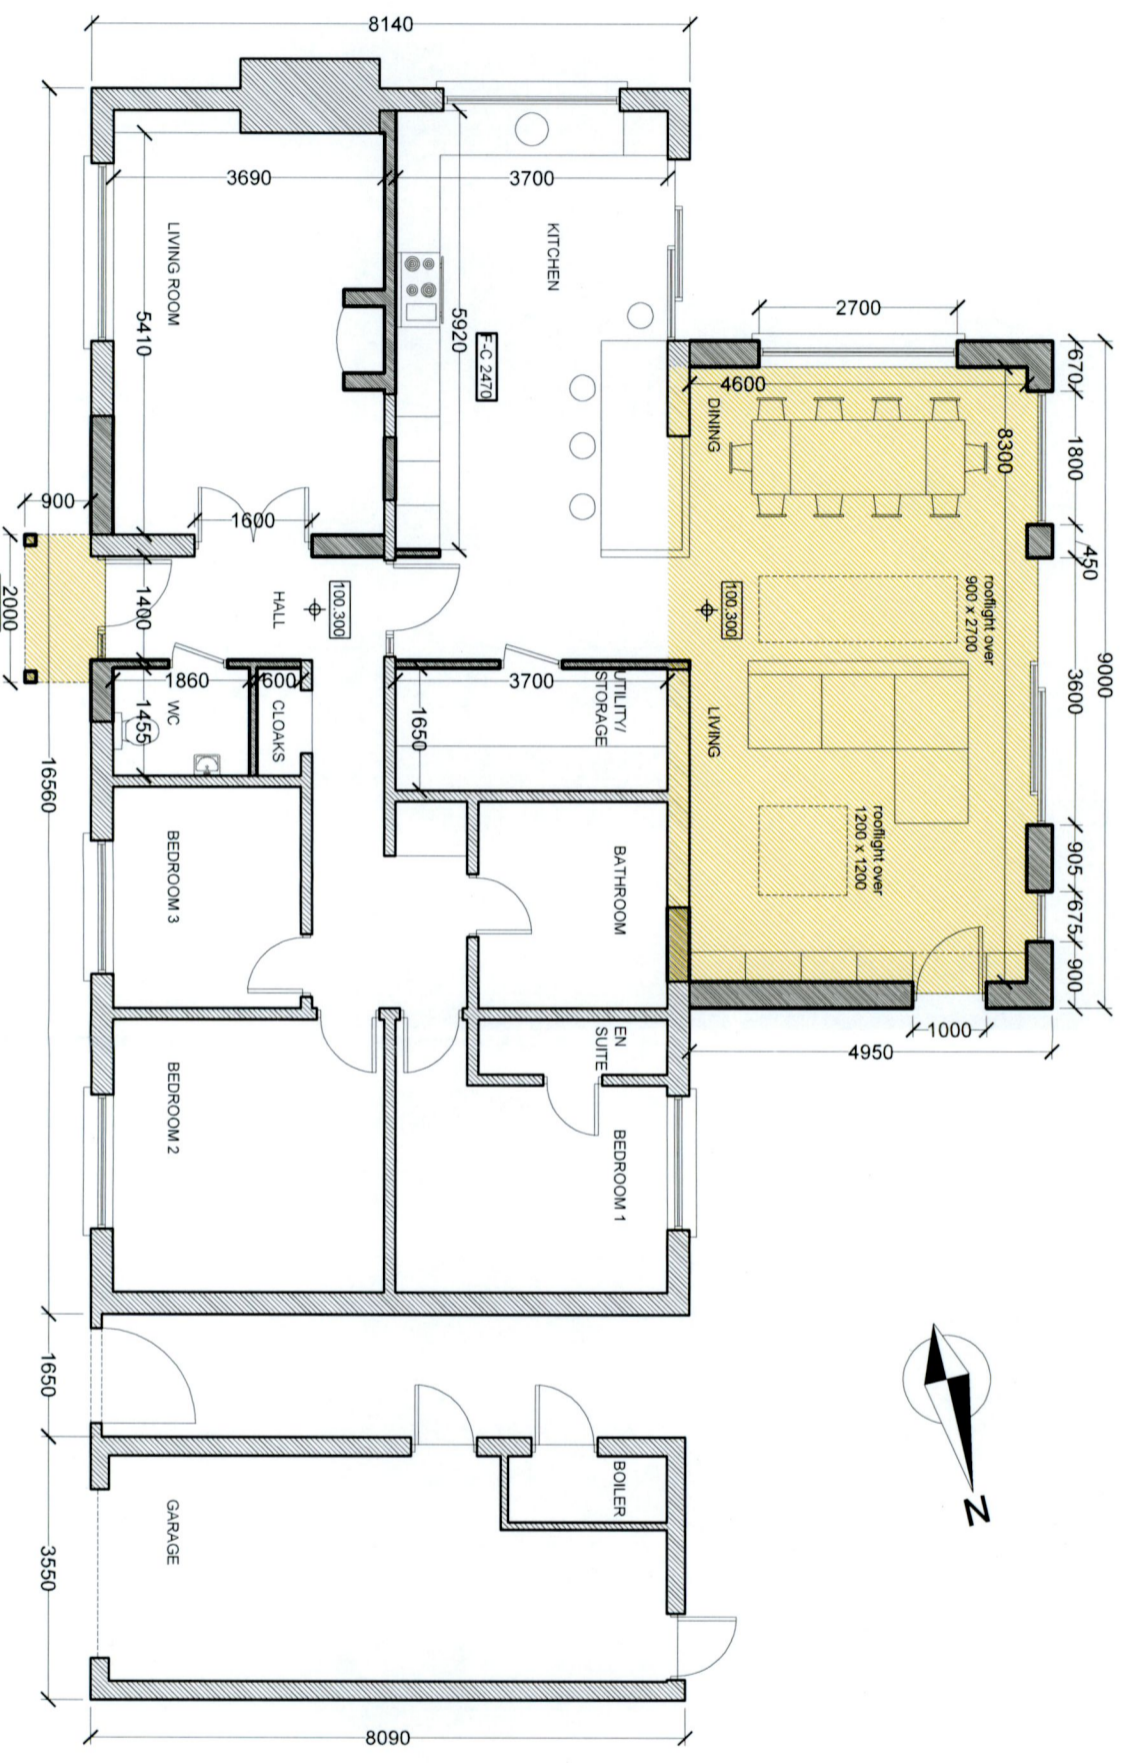

PROPOSED GROUND FLOOR PLAN

TOTAL AREA 161M/2.
 EXISTING AREA 145 M/2.
 PROPOSED EXTENSION 41M/2.
 ADDITIONAL FLOOR AREA 16M/2

(i) relocation of existing entrance door and provision of an open porch to the front elevation



GARAGE 23 M/2

PLANNING		job title		CLIFFORD & AINE LEBIODA, WESTWINDS, LOUGHTOWN LOWER, NEWCASTLE, CO. DUBLIN, D22 PMS2	
Do not scale from this drawing Copyright Wynne Civil Engineering Ltd		P		PLANNING APPLICATION	
		B		DRAFT FOR APPROVAL	
		A		DRAFT FOR APPROVAL	
		issue		description	
		30 08 2022		30 08 2022	
		26 07 2022		26 07 2022	
		31 05 2022		31 05 2022	
		31 05 2022		31 05 2022	
		005 P		005 P	
		JB		JB	
		1:100 @ A3		1:100 @ A3	
		PROPOSED GROUND FLOOR PLAN		PROPOSED GROUND FLOOR PLAN	
		scale		scale	
		Wynne Civil Engineering Ltd.		Wynne Civil Engineering Ltd.	
		Consulting Engineers		Consulting Engineers	
		Greenhills, Kill Co. Kildare		Greenhills, Kill Co. Kildare	
		T. +353 (0)89 2735148		T. +353 (0)89 2735148	
		e. Ecom@wynneconsulting.ie		e. Ecom@wynneconsulting.ie	