
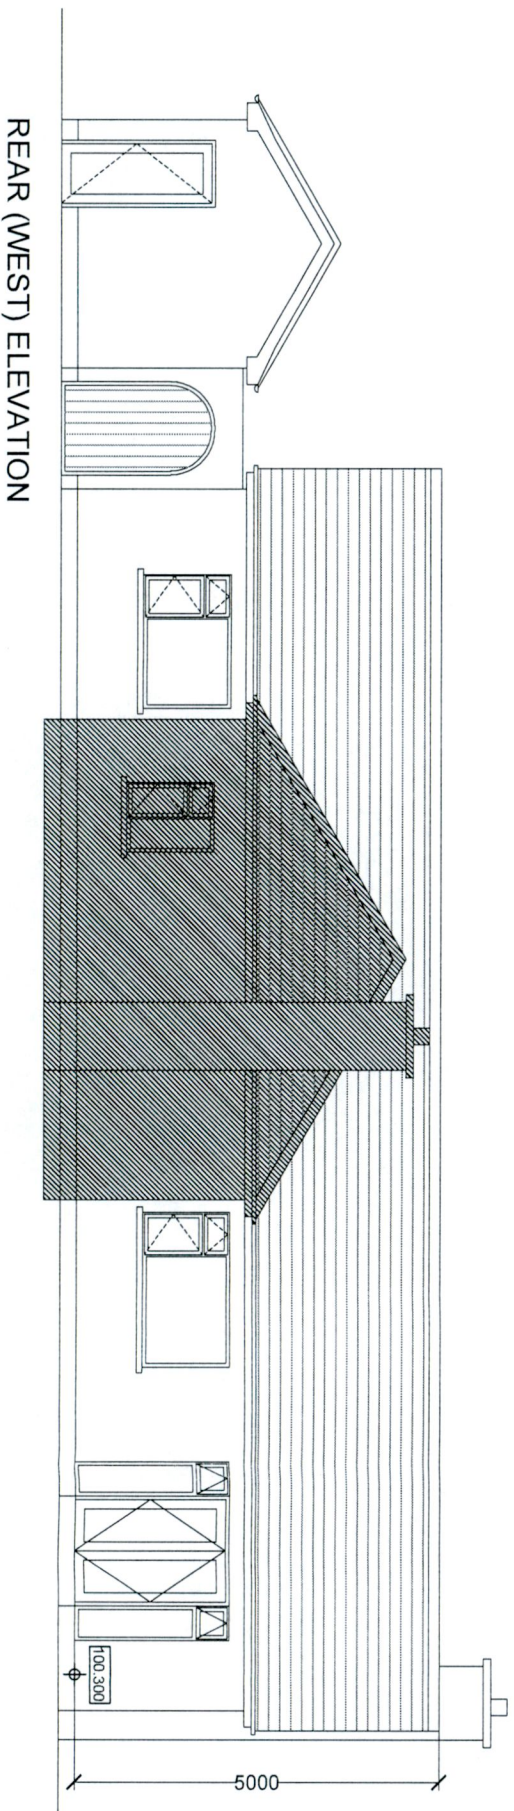
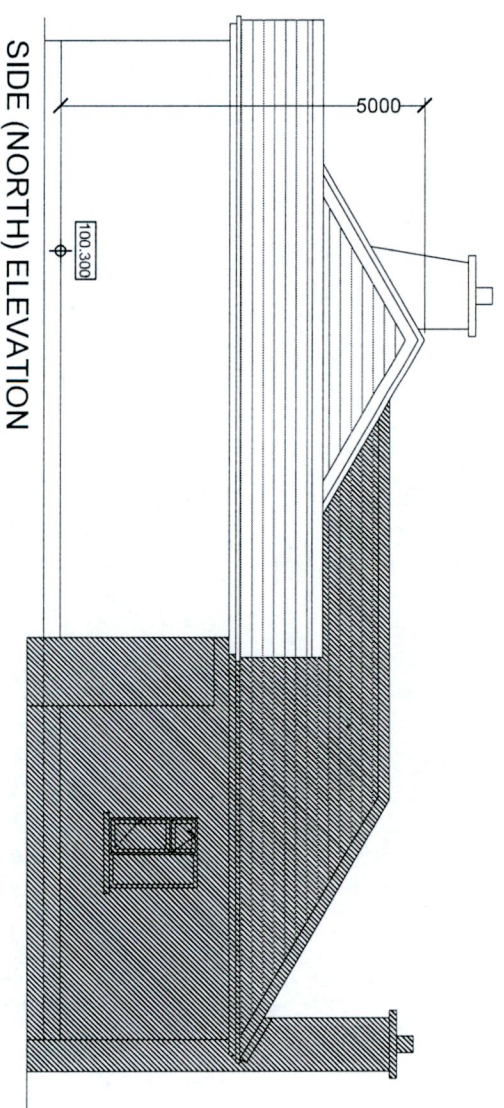


(ii) demolition of an existing single storey extension

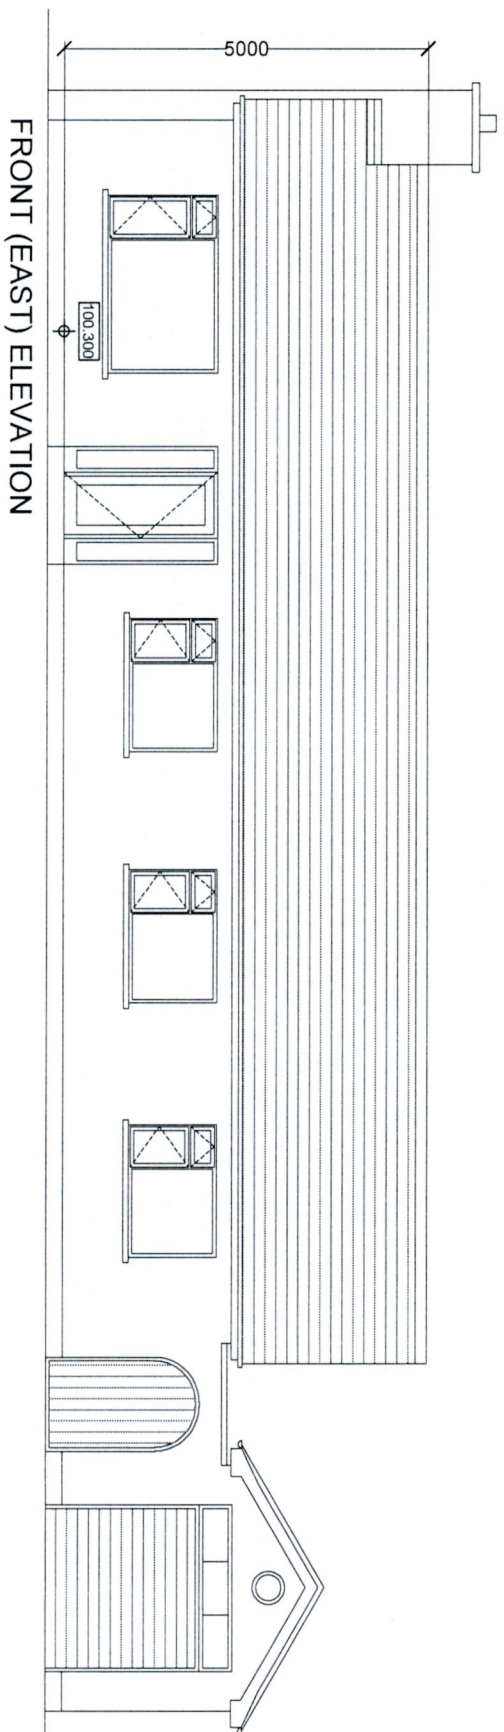

EXISTING FINISHES  
 BLUE/BLACK TILED ROOF.  
 PLASTER FINISH TO WALLS WITH  
 PART STONE FACADE.  
 TIMBER/PVC WINDOWS & DOORS,  
 CONCRETE SILLS,  
 NAPP PLASTER PLINTH.

<b>PLANNING</b>		job title		CLIFFORD & ANNE LEBIODA, WESTWINDS, LOUGHTOWN LOWER, NEWCASTLE, CO. DUBLIN, D22 PN52	
Do not scale from this drawing Copyright Wynne Civil Engineering Ltd.		P		PLANNING	
		issue		description	
		30 08 2022		date	
		31 05 2022		date	
		004 P		drwg no.	
		JB		drwn by	
		1:100 @ A3		scale	
		EXISTING ELEVATIONS & SECTION			
		notes			
Wynne Civil Engineering Ltd. <b>WCE</b> Consulting Engineers Greenhills, Kill Co. Kildare T. +353 (0)86 2735148 e. Eoan@wynneconsulting.ie					