

Planning Pack Map



CENTRE COORDINATES:
ITM 715151,729587

PUBLISHED: 15/08/2022
ORDER NO.: 50285450_1

MAP SERIES: 1:1,000
MAP SHEETS: 3328-19, 3328-20, 3328-24, 3328-25

COMPILED AND PUBLISHED BY:
Ordnance Survey Ireland,
Phoenix Park,
Dublin 8,
Ireland.

Unauthorised reproduction
infringes Ordnance Survey Ireland
and Government of Ireland
copyright.



All rights reserved.
No part of this publication may
be copied, reproduced
or transmitted in any form
or by any means without the prior
written permission of
the copyright owners.

The representation on this map
of a road, track or footpath
is not evidence of the existence
of a right of way.

Ordnance Survey maps
never show legal property
boundaries, nor do they
show ownership of
physical features.

© Suirbhéireacht Ordnáis Éireann,
2022
© Ordnance Survey Ireland, 2022
www.osi.ie/copyright

LEGEND:
<http://www.osi.ie>;
search 'Large Scale Legend'

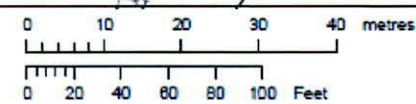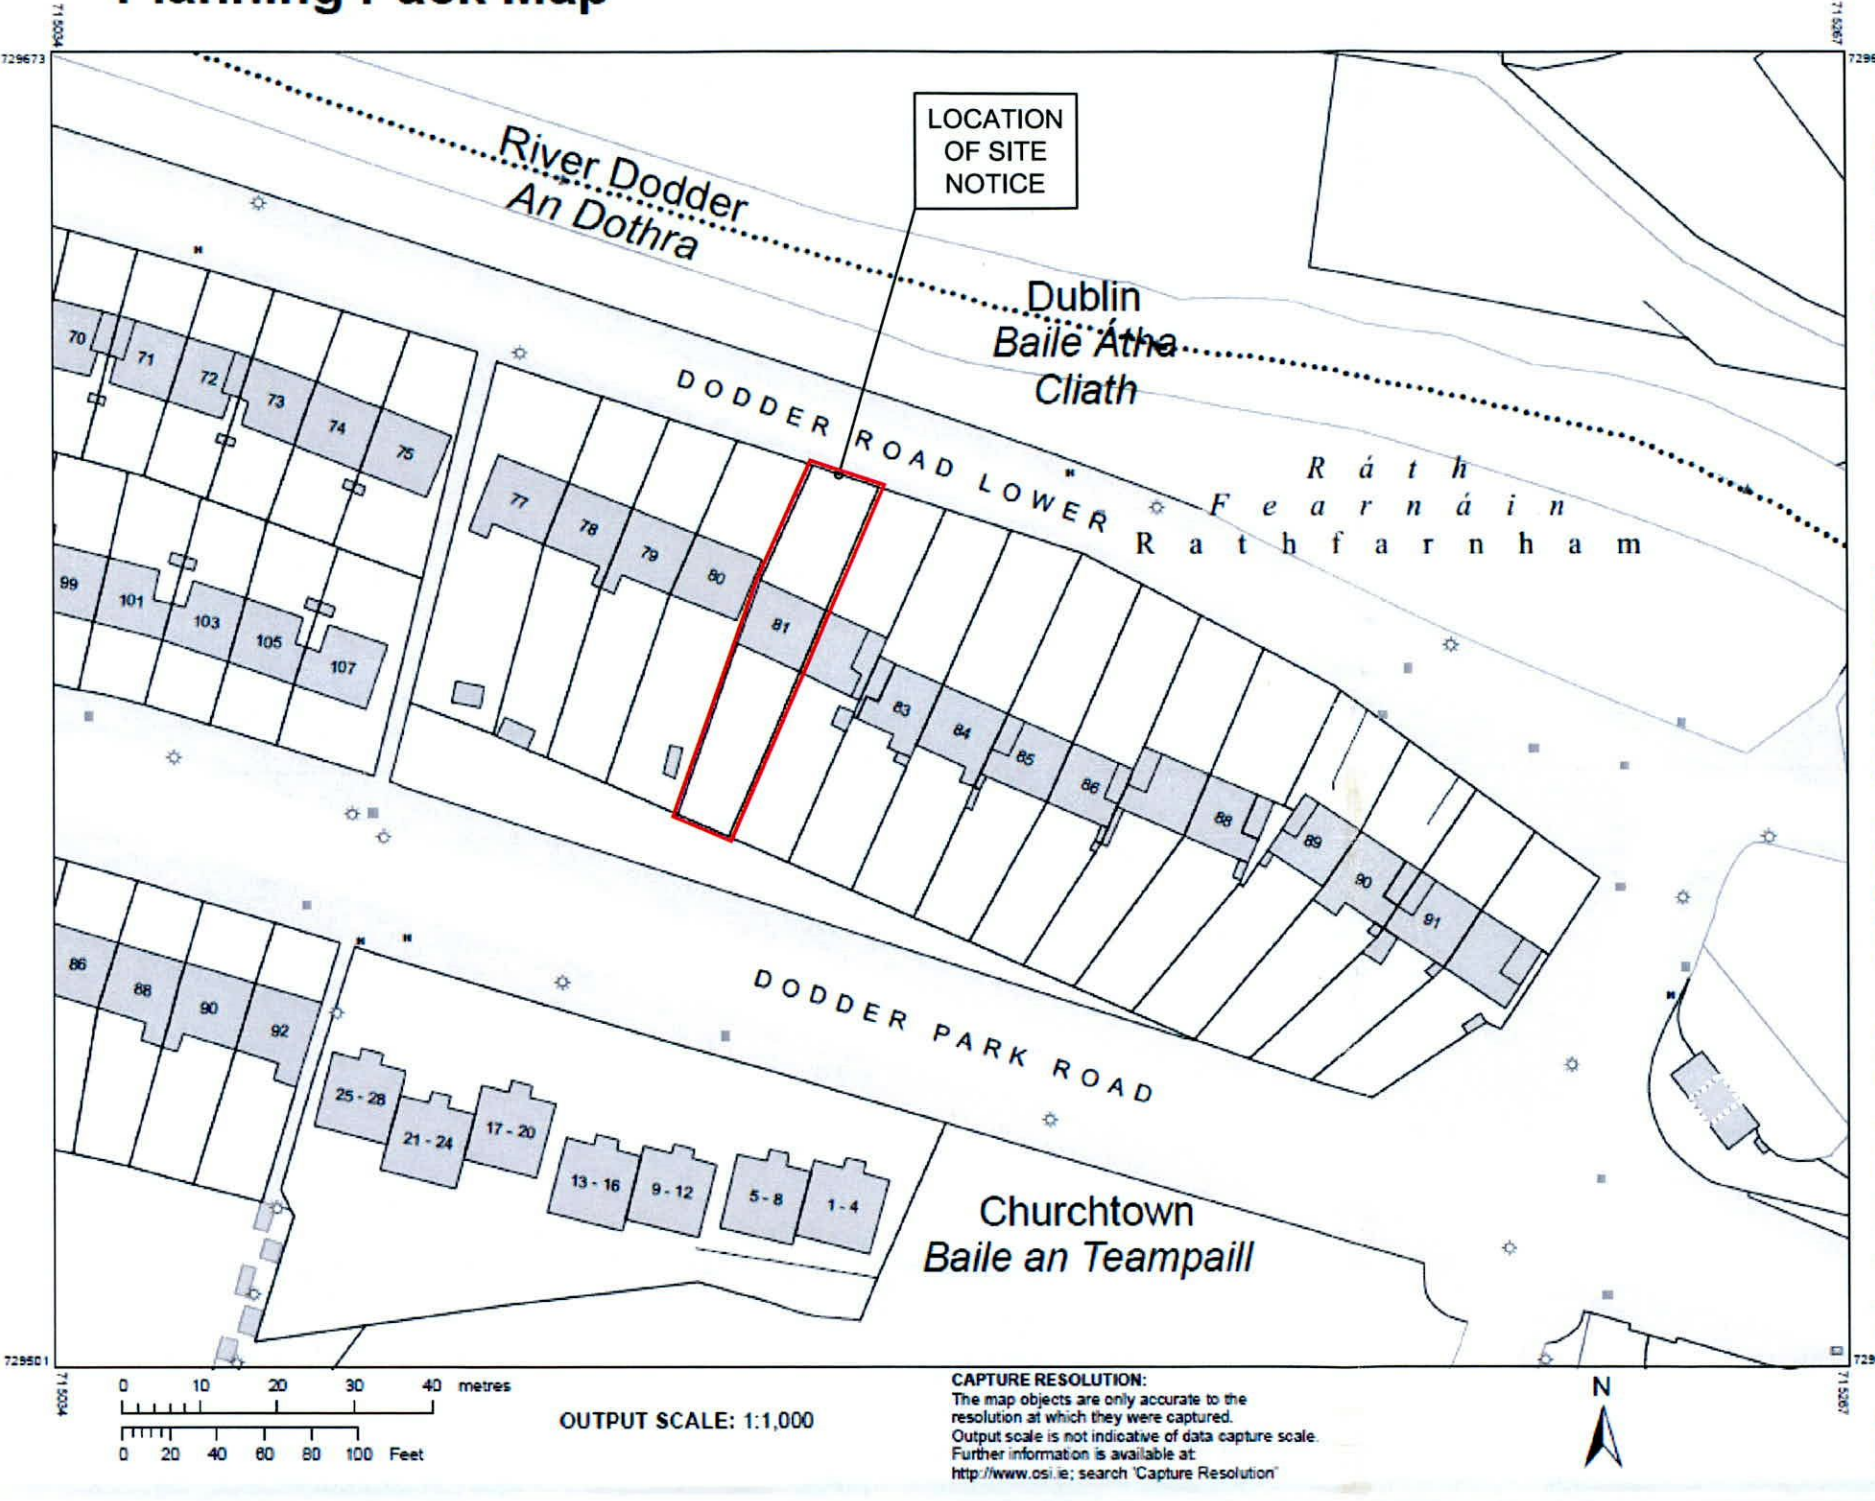

OUTPUT SCALE: 1:1,000

CAPTURE RESOLUTION:
The map objects are only accurate to the
resolution at which they were captured.
Output scale is not indicative of data capture scale.
Further information is available at:
<http://www.osi.ie>; search 'Capture Resolution'



- NOTES:**
1. This drawing is copyright and may only be reproduced with the architects permission.
 2. Do not scale
 3. Use only written dimensions

Rev.	Date	Dn.	Appd.	Details
Drawing Plotted on: 08/09/2022				

Client:
MARION & BRENDAN McDONALD

Fionnuala Rogerson Architects
Ardtona House, Lower Churchtown Rd, Dublin 14
Telephone: (01) 2984261
E-mail: info@rogerson.ie



Project Title
Alterations & Extension to
81 Dodder Road Lower,
Rathfarnham, Dublin 14,
D14 X588

Drawing Title
Site Location Map

Drawing Status
PLANNING APPLICATION

Scales: 1:1000 @A3

Date	Appd.	Dn.	
June 2022	-	NG	
Project No.	Drawing No.	Ch:	Rev.
2011	PA-01	-	-

Site Location Map