




Side (West) Elevation

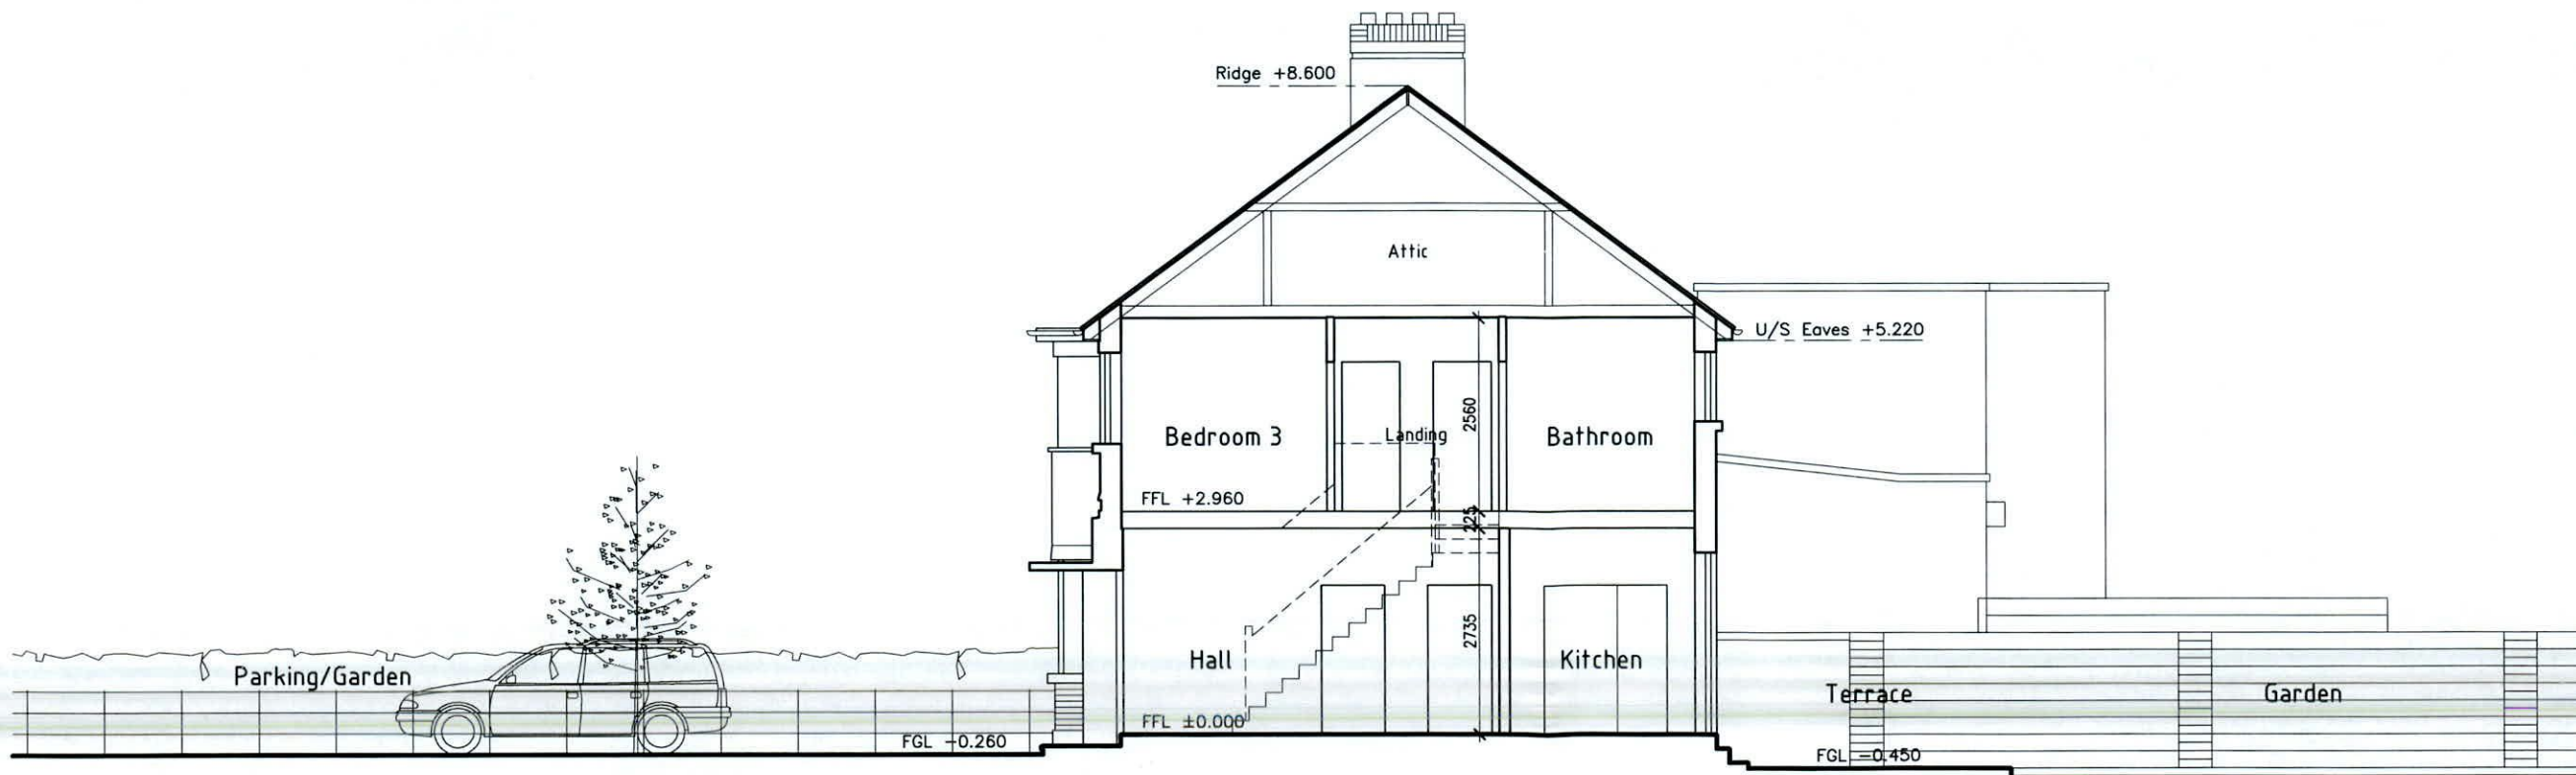

Section A-A

NOTES:

1. This drawing is copyright and may only be reproduced with the architects permission.
2. Do not scale
3. Use only written dimensions

Rev.	Date	Dn.	Appd.	Details
------	------	-----	-------	---------

Drawing Plotted on: 26/08/2022

Client:  
MARION & BRENDAN McDONALD

**Fionnuala Rogerson Architects**

Ardona House, Lower Churchtown Rd, Dublin 14  
Telephone: (01) 2984261  
E-mail: info@rogerson.ie



Project Title  
Alterations & Extension to  
81 Dodder Road Lower,  
Rathfarnham, Dublin 14,  
D14 X588

Drawing Title  
Side (West) Elevation &  
Section A-A  
(Existing)

Drawing Status  
PLANNING APPLICATION

Scales: 1:50 @A1/1:100 @A3

Date	Appd.	Dn.	Ch:	Rev.
May 2022	-	NG	-	-
Project No.	Drawing No.	Ch:	Rev.	
2011	PA-04	-	-	