


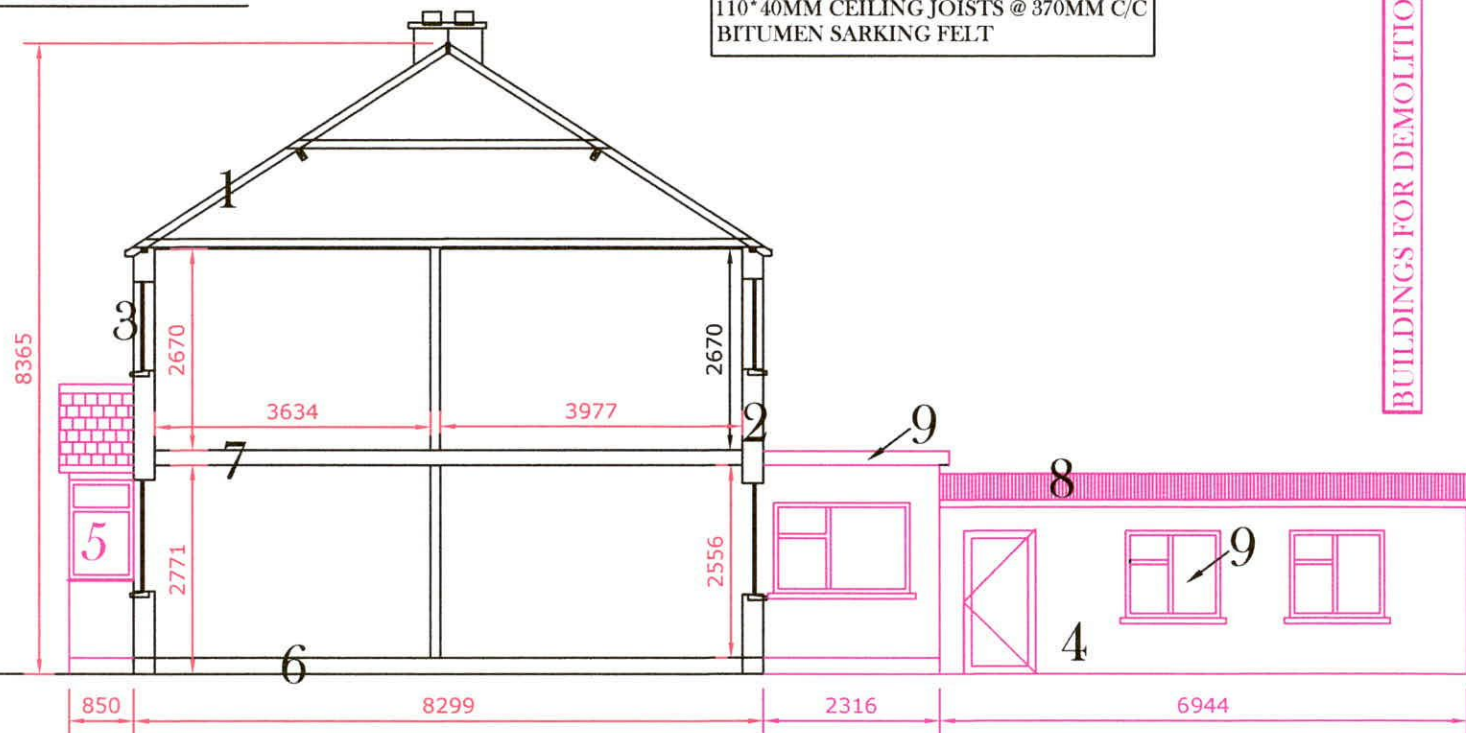


EXISTING ROOF TIMBERS
 150*35MM RIDGE
 150*75MM PURLIN
 110*40MM RAFTERS @ 370MM C/C
 110*40MM CEILING JOISTS @ 370MM C/C
 BITUMEN SARKING FELT

DRAWING : EXISTING SECTION A-A



BUILDINGS FOR DEMOLITION IN PINK

- 1: EXISTING CONCRETE ROOF TILES ON BATTENS ON BITUMEN SARKING FELT
- 2: EXISTING MASONRY EXTERIOR WALL WET DASH RENDER APPLICATION
- 3: SOFTWOOD WINDOWS IN VERY POOR CONDITION
- 4: 150MM BLOCK WALL TO REAR SHED
- 5: DILAPIDATED PORCH TO BE REMOVED
- 6: SOLID CONCRETE GROUND FLOOR
- 7: TIMBER INTERMEDIATE FLOOR
- 8: GALVANISED ROOF ON REAR SHED
- 9: FELT ROOF ON KITCHEN EXTENSION
- 10: SOFTWOOD PAINTED WINDOWS IN REAR SHED

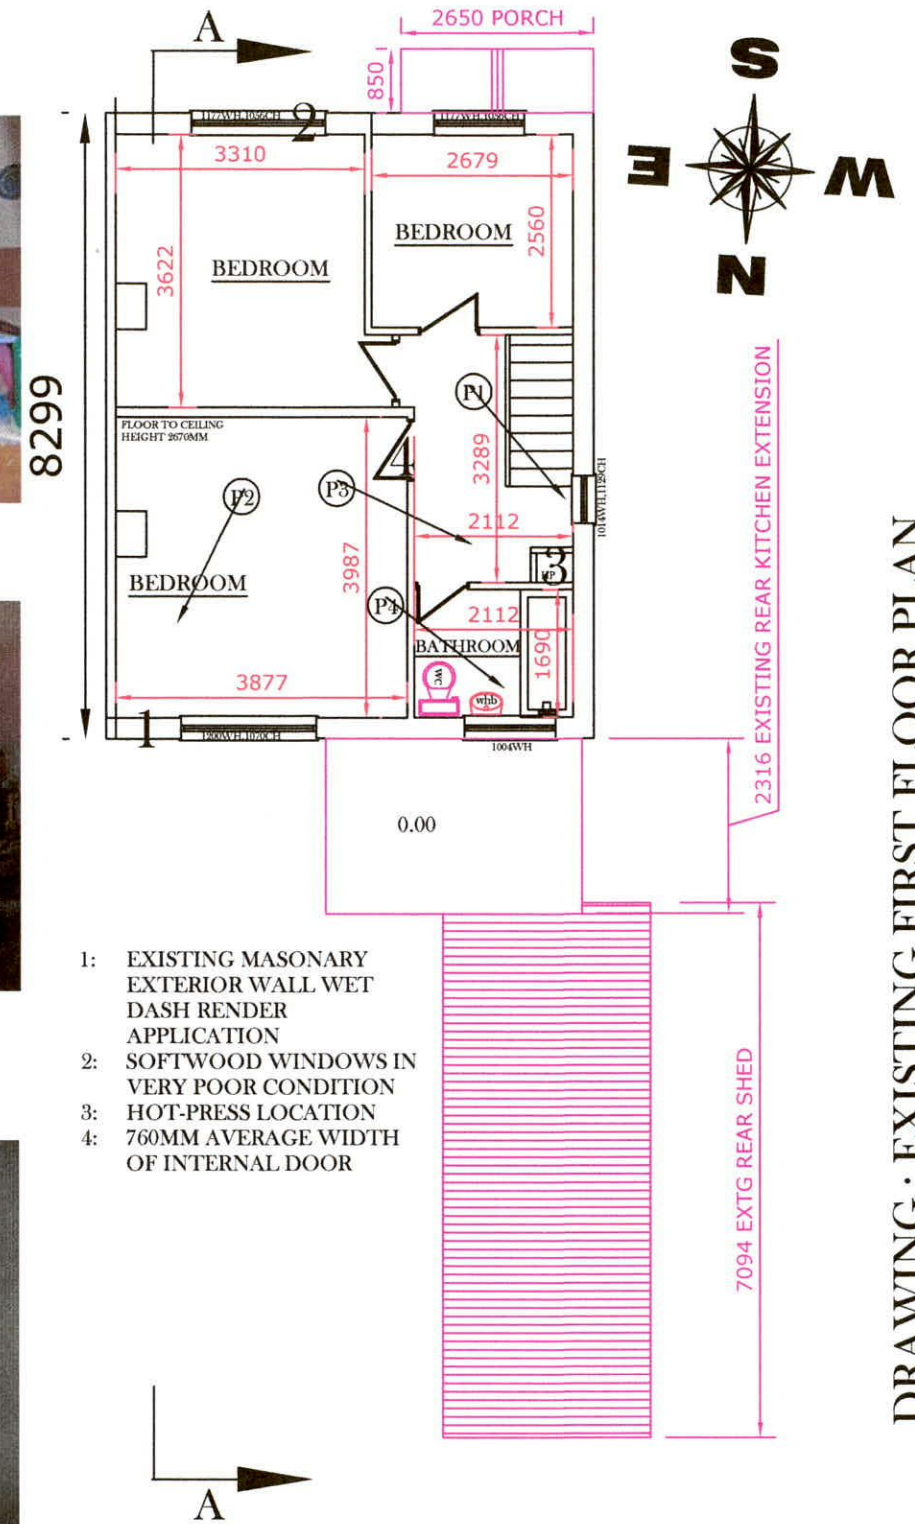

- 1: EXISTING MASONRY EXTERIOR WALL WET DASH RENDER APPLICATION
- 2: SOFTWOOD WINDOWS IN VERY POOR CONDITION
- 3: HOT-PRESS LOCATION
- 4: 760MM AVERAGE WIDTH OF INTERNAL DOOR

DRAWING : EXISTING FIRST FLOOR PLAN

Drawing :	Existing First floor plan & Existing Section A-A
Project :	I Nan Wang intend to apply for full planning permission for the following 1: Demolition of existing front porch and existing rear single storey extension & shed 2: For conversion of attic to useable storage space , placing 3 velux windows in main roof to front and 1 dormer window structure containing 3 windows in main roof to rear 3:For new single storey extension to front 4: For new single storey rear /side extension 5: Window replacement to front , rear and side of dwelling at 45 Culmore Road , Palmerstown , Dublin 20
Prepared by :	BDCS Ltd , Lower Friarstown , Bohernabreena , Dublin 24 Ph : 087-2825326 Email :michael.finnan043@gmail.com
Date :	15-9-2022
Scale :	1:100
Drawing nr :	2
Please Note : These drawings are to be regarded as planning pre-constructions drawings only	