
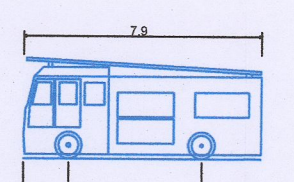


DB32 Refuse Vehicle  
 Overall Length 7.900m  
 Overall Width 2.400m  
 Overall Body Height 1.185m  
 Min Spdy Ground Clearance 0.388m  
 Max Track Width 2.400m  
 Lock-to-lock time 6.00s  
 Curb to Curb turning Radius 9.622m

**REFUSE TRUCK:**

- VEHICLE TURNS INTO ROADWAY FROM GREENHILLS ROAD DRIVES FORWARD THROUGH GATE B AND SWEEPS RIGHT TO LINE UP WITH THE ROAD ALONG THE FRONT OF THE BUILDING.
- VEHICLE CAN THEN REVERSE AROUND THE CORNER AND CONTINUES TO REVERSE ALONG THE ROAD TO THE SOUTHERN END OF THE BUILDING TOWARDS OPPOSITE CORNER.
- VEHICLE DRIVES FORWARD AND EXITS GATE B OUT ON TO ROADWAY LEADING TO GREENHILLS ROAD.

**REFUSE VEHICLE**  
 SCALE 1:250 @ A1

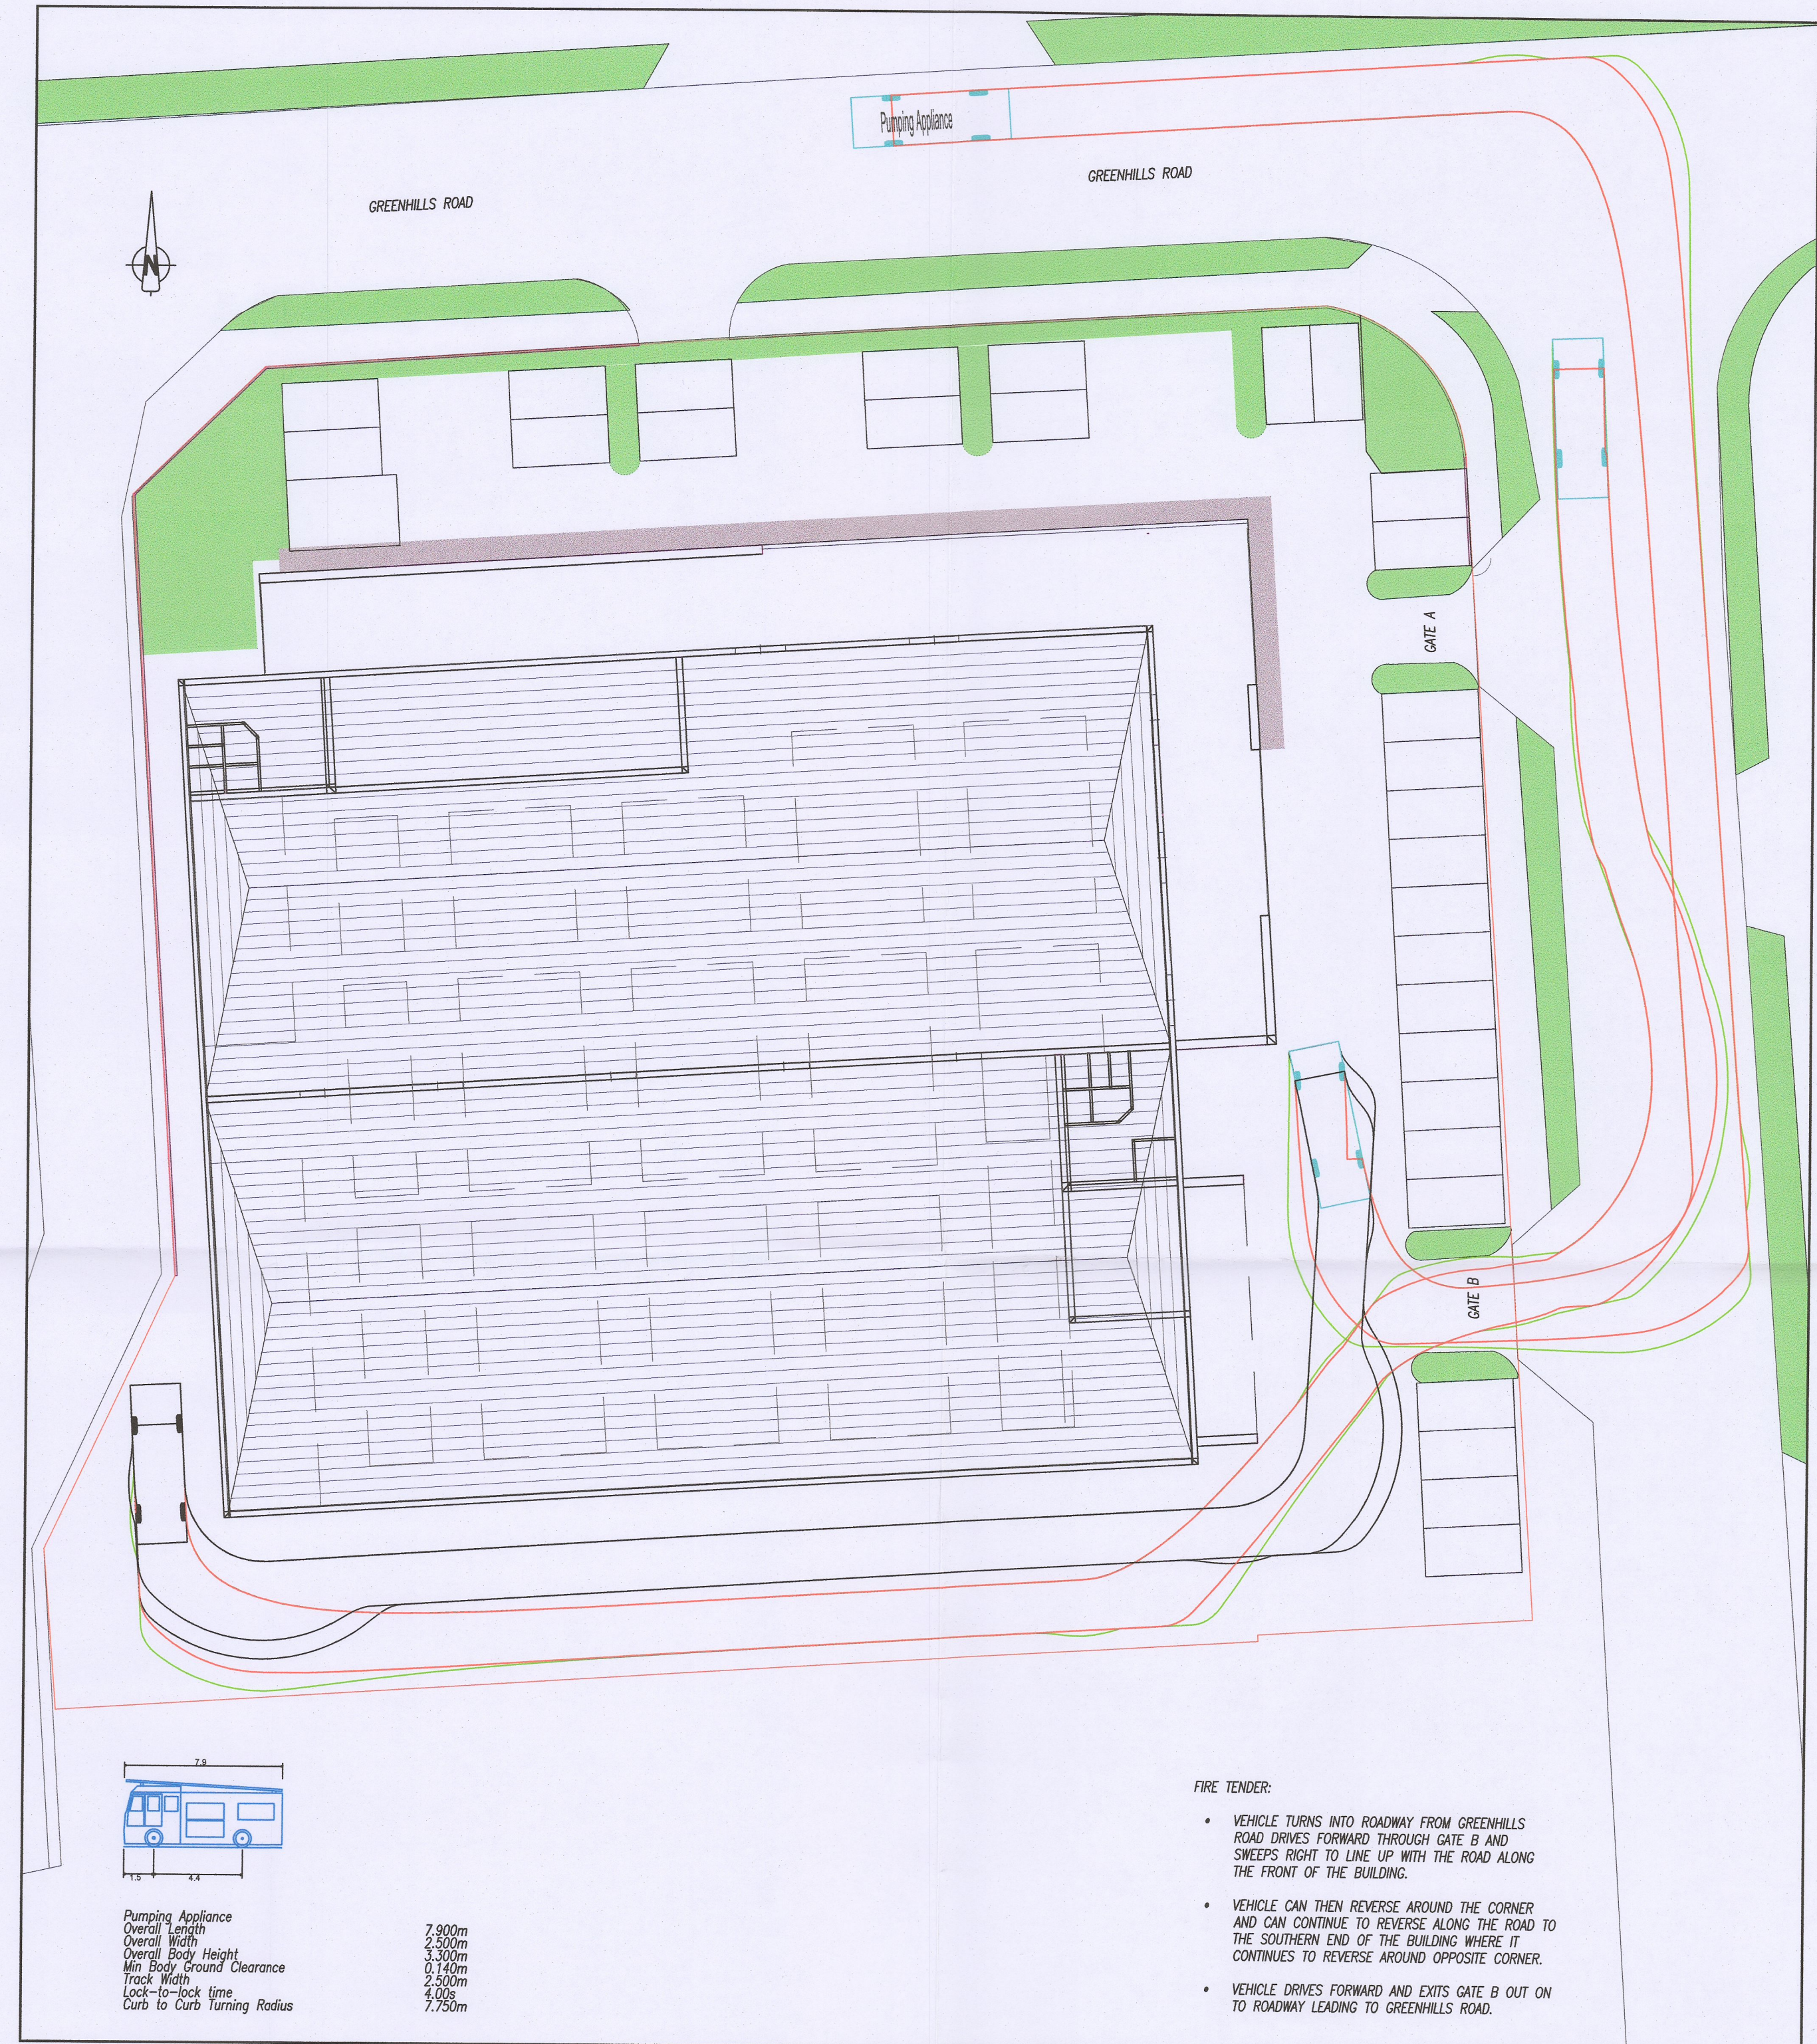


Pumping Appliance  
 Overall Length 7.900m  
 Overall Width 2.500m  
 Overall Body Height 3.300m  
 Min Body Ground Clearance 0.140m  
 Track Width 2.500m  
 Lock-to-lock time 4.00s  
 Curb to Curb turning Radius 7.750m

**FIRE TENDER:**

- VEHICLE TURNS INTO ROADWAY FROM GREENHILLS ROAD DRIVES FORWARD THROUGH GATE B AND SWEEPS RIGHT TO LINE UP WITH THE ROAD ALONG THE FRONT OF THE BUILDING.
- VEHICLE CAN THEN REVERSE AROUND THE CORNER AND CAN CONTINUE TO REVERSE ALONG THE ROAD TO THE SOUTHERN END OF THE BUILDING WHERE IT CONTINUES TO REVERSE AROUND OPPOSITE CORNER.
- VEHICLE DRIVES FORWARD AND EXITS GATE B OUT ON TO ROADWAY LEADING TO GREENHILLS ROAD.

**FIRE TENDER-OPTION 1**  
 SCALE 1:250 @ A1

**LEGEND**

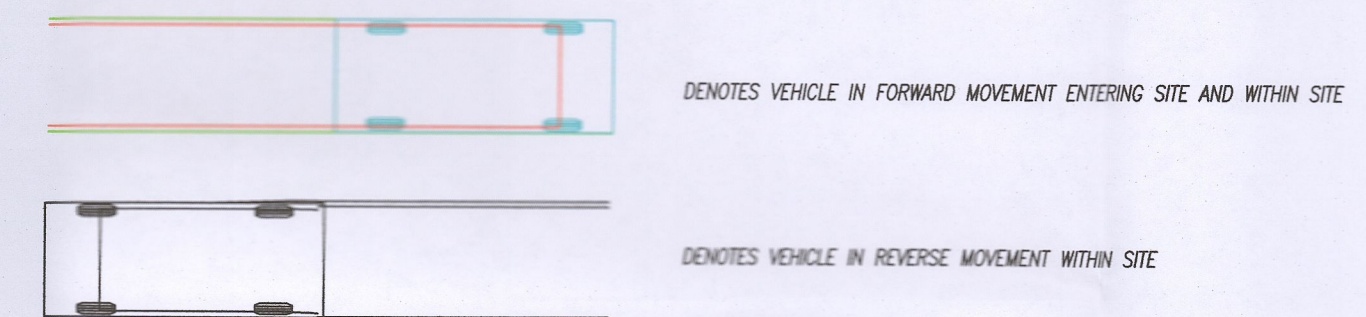

2024/2025  
**DRAFT**  
 Brian Loughlin

STATUS		FOR INFORMATION ONLY NOT FOR CONSTRUCTION	
REV.	DATE	AMENDMENT	DRN APPD

CLIENT	ELEPHANT STORAGE LTD		
ARCHITECT	PAUL O'LOUGHLIN & ASSOCIATES		
TITLE	AUTOTRACK - ACCESS AND EGRESS -REFUSE VEHICLE & FIRE TENDER		
DRAWN	DESIGNED	APPROVED	DATE
BF			02/09/22
SCALE	JOB NO.	DRG. NO.	REVISION
1:250 @ A1	21-076	SK002	

**2HQ**  
 2HQ CONSULTING ENGINEERS  
 Office 6 Burnell Court, Mayne River Road East,  
 Malahide Road, Dublin 17, D17 RX47  
 ACEI ASSOCIATION OF CONSULTING ENGINEERS OF IRELAND

PROJECT ST. ALPHONSUS ROAD  
 DRUMCONDRA  
 DUBLIN 9

© This drawing is copyright. No part of this document may be re-produced or transmitted in any form or stored in any retrieval system of any nature without the written permission of the consulting engineer in copyright holder except as agreed for use on the project for which the document was originally issued.