



FIRE TENDER-OPTION 4-ENTRY MANOEUVRE
 SCALE 1:250 @ A1

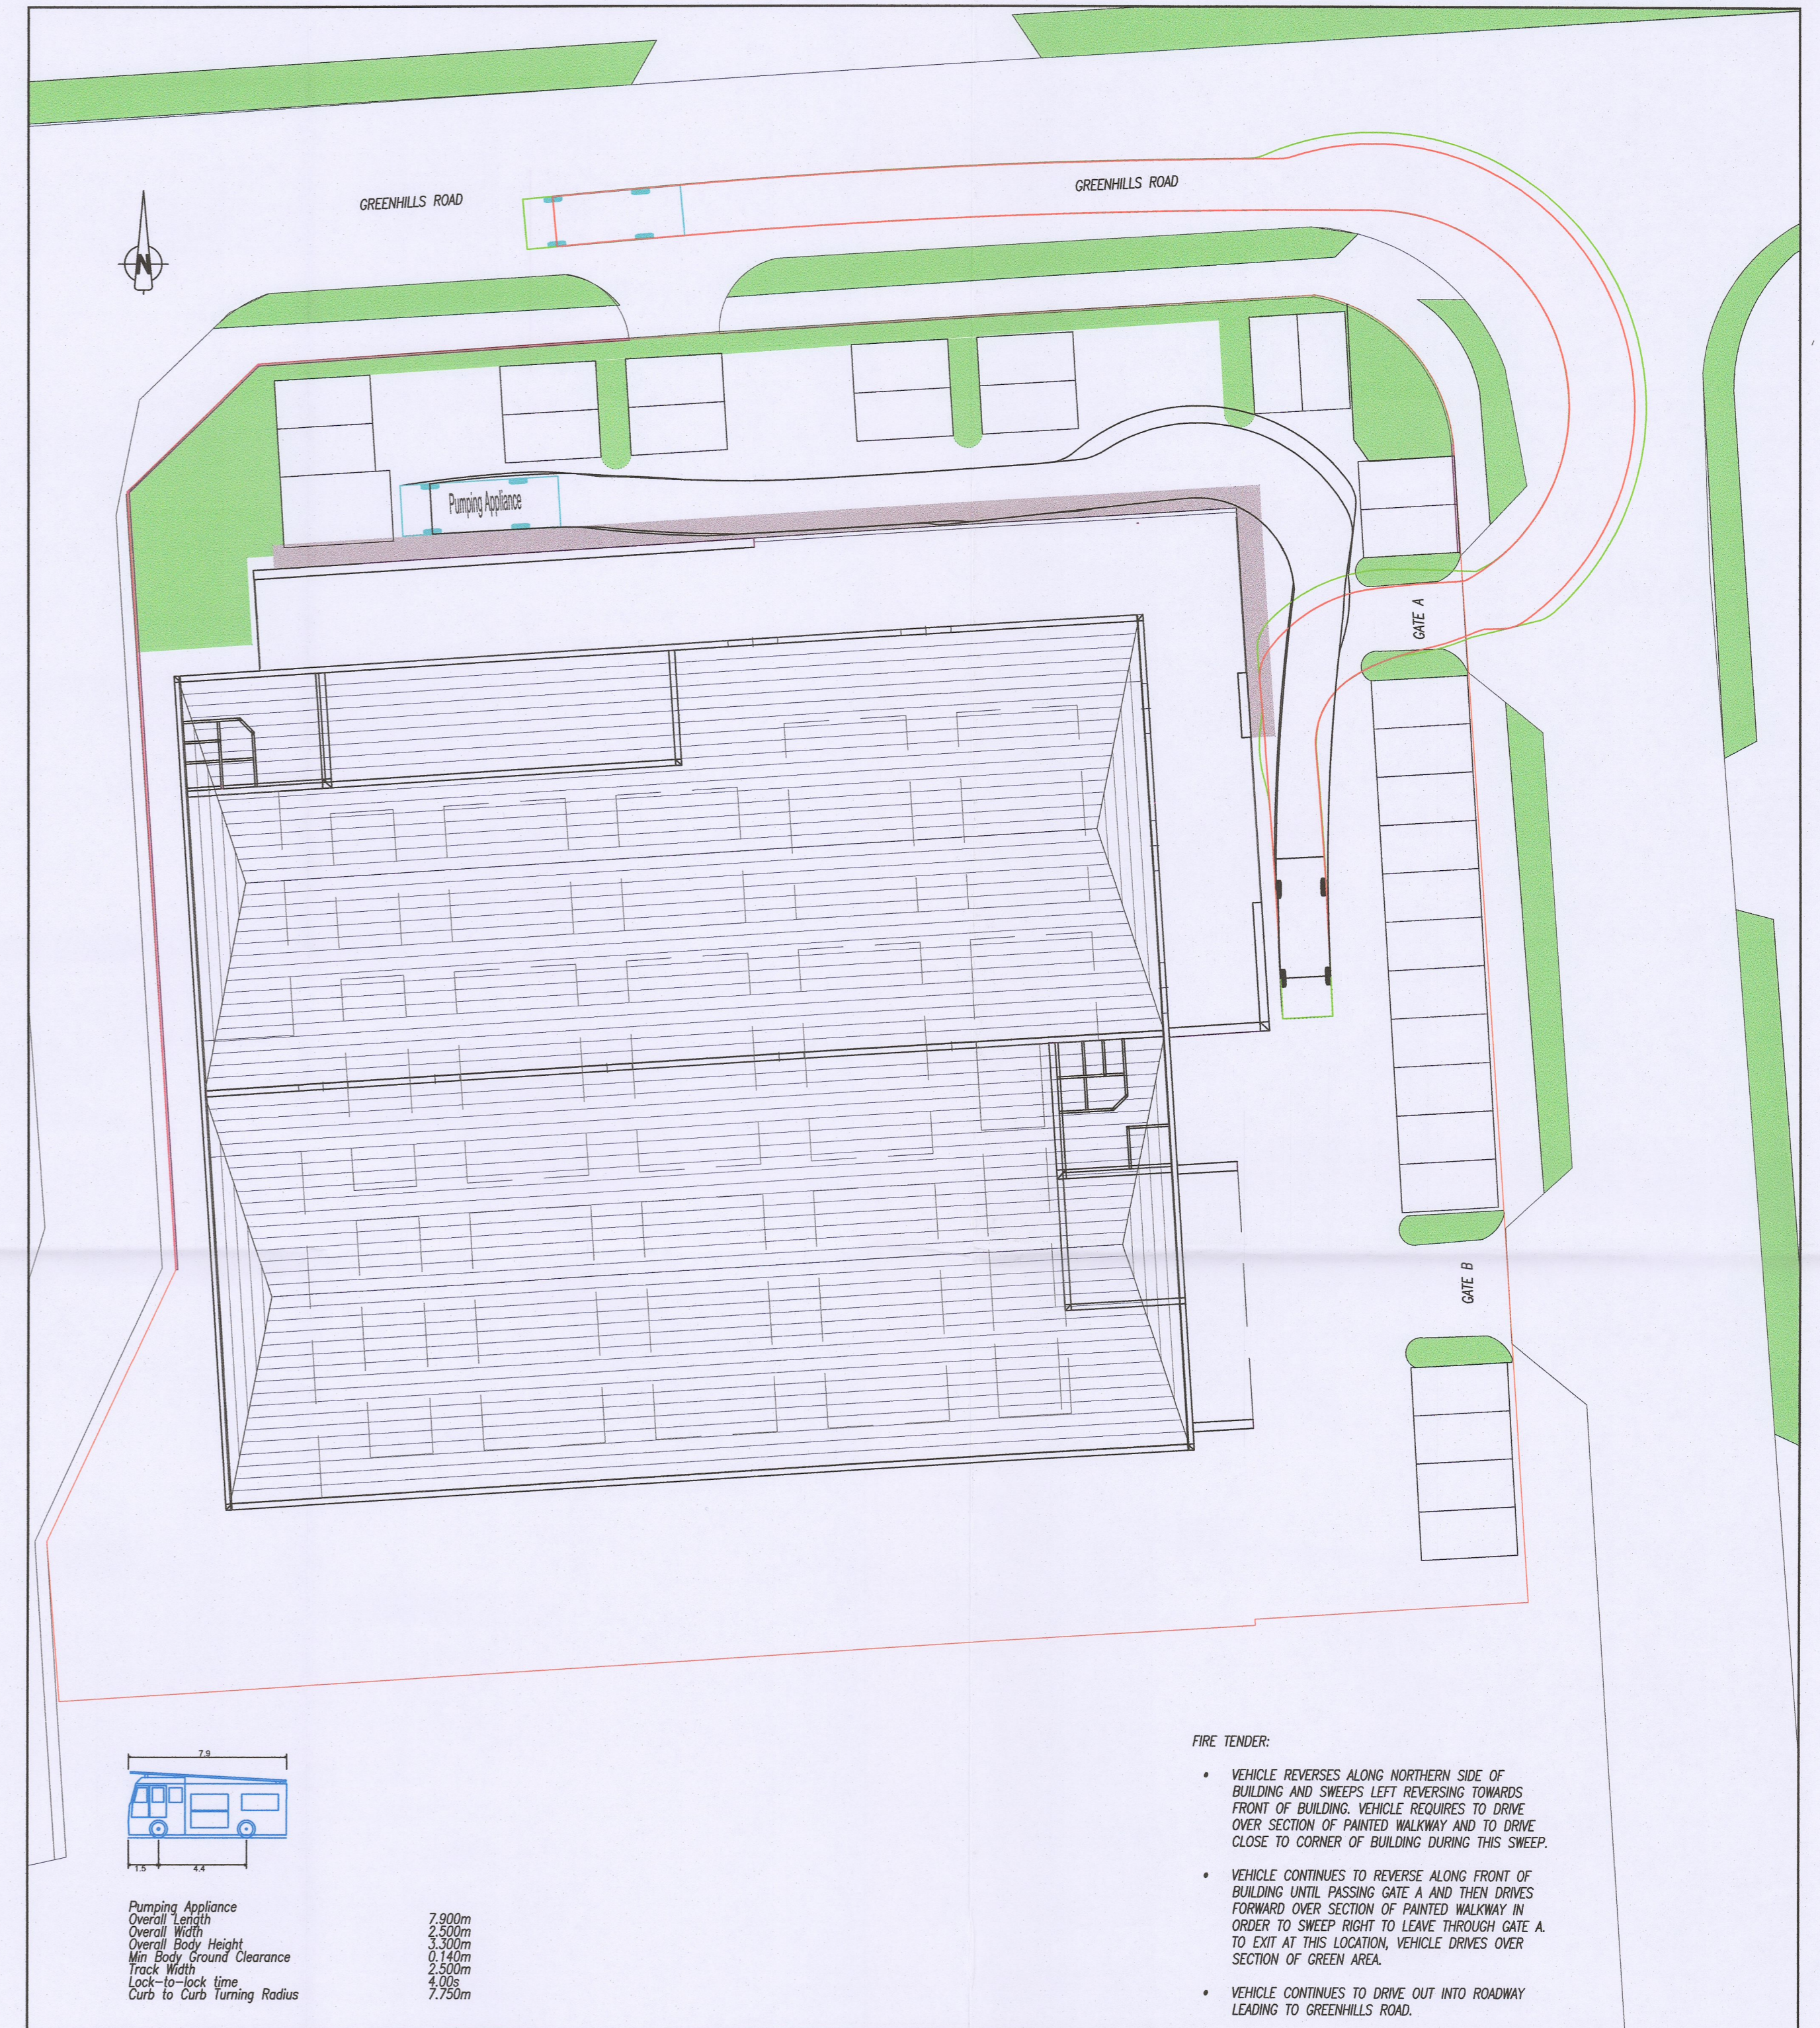


FIRE TENDER-OPTION 4-EXIT MANOEUVRE
 SCALE 1:250 @ A1

LEGEND

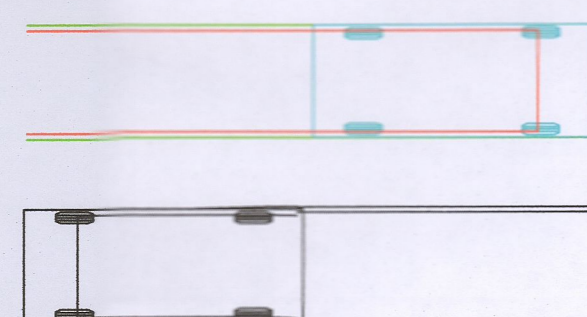

DENOTES VEHICLE IN FORWARD MOVEMENT ENTERING SITE AND WITHIN SITE

DENOTES VEHICLE IN REVERSE MOVEMENT WITHIN SITE

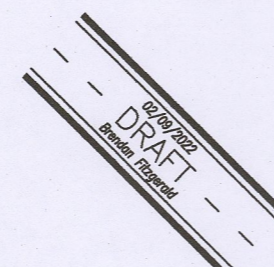

STATUS
**FOR INFORMATION ONLY
 NOT FOR CONSTRUCTION**

CLIENT ELEPHANT STORAGE LTD
 ARCHITECT PAUL O'LOUGHLIN & ASSOCIATES

TITLE
 AUTOTRACK - ACCESS AND EGRESS
 -FIRE TENDER OPTION 4
 -ENTRY & EXIT MANOEUVRE

REV. DATE	AMENDMENT	DRN	APPD	SCALE	JOB NO.	DRG. NO.	DATE	REVISION
				1:250 @ A1	21-076	SK004	02/09/22	

2HQ

2HQ | CONSULTING ENGINEERS
 Office 6 Burnell Court, Mayne River Road East,
 Malahide Road, Dublin 17, D17 RX47

ASSOCIATION OF CONSULTING ENGINEERS OF IRELAND

PROJECT
 ST. ALPHONSUS ROAD
 DRUMCONDRA
 DUBLIN 9

© This drawing is copyright. No part of this document may be reproduced or transmitted in any form or stored in any retrieval system of any nature without the written permission of the consulting engineer or copyright holder except as agreed for use on the project for which the document was originally issued.