


PROPOSED SIDE (SOUTH) ELEVATION Scale:1:75

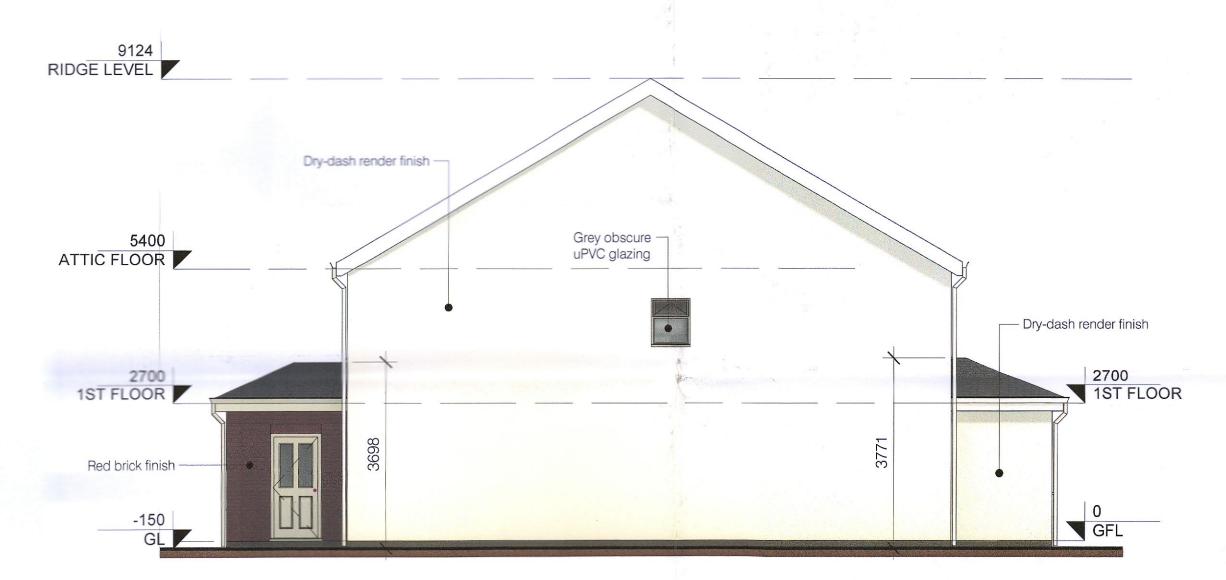


PROPOSED SIDE (NORTH) ELEVATION Scale:1:75



SECTION X
Scale:1:75

No. BY DATE

DESCRIPTION

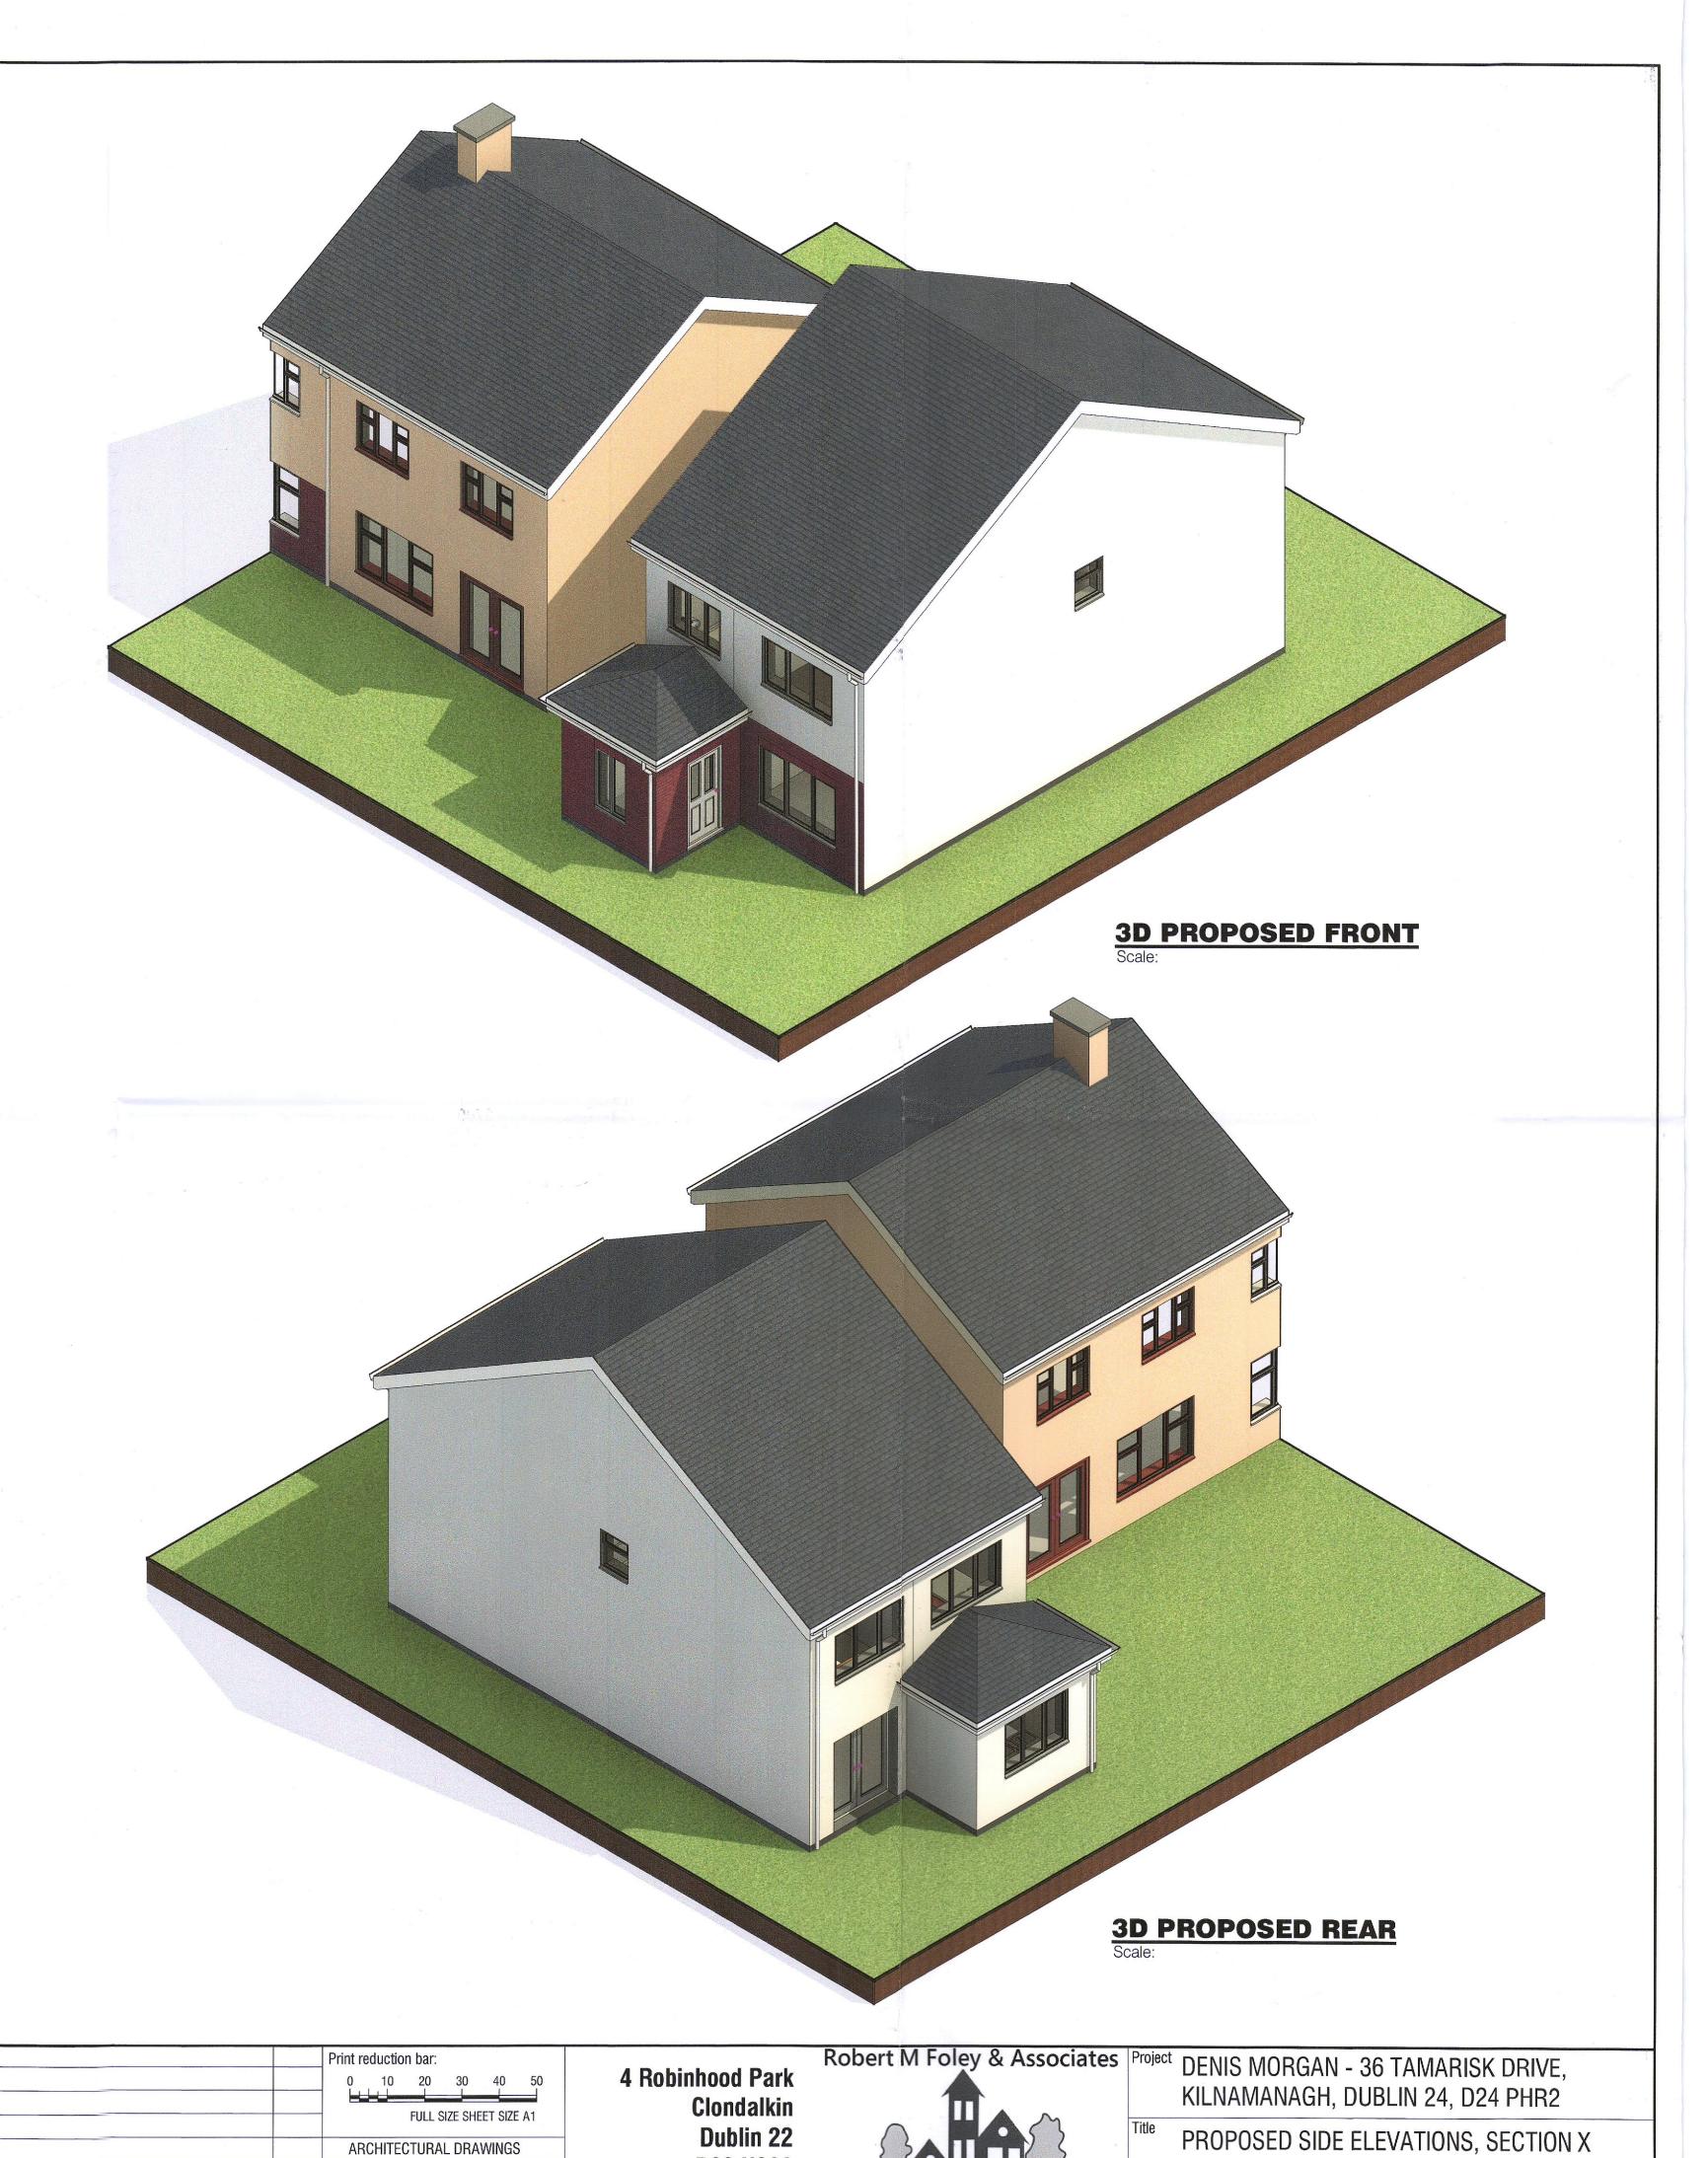

D22 H923
TEL: 083 130 5081
email: rmfoleydesign@gmail.com

DESIGNED Designer DRAWN Author

APPD CHECKED Checker

KD

& 3D VIEWS

PLANNING

House & Building Design

420 Drg No. 03