



Section G-G' Streetscape  
Scale 1:100

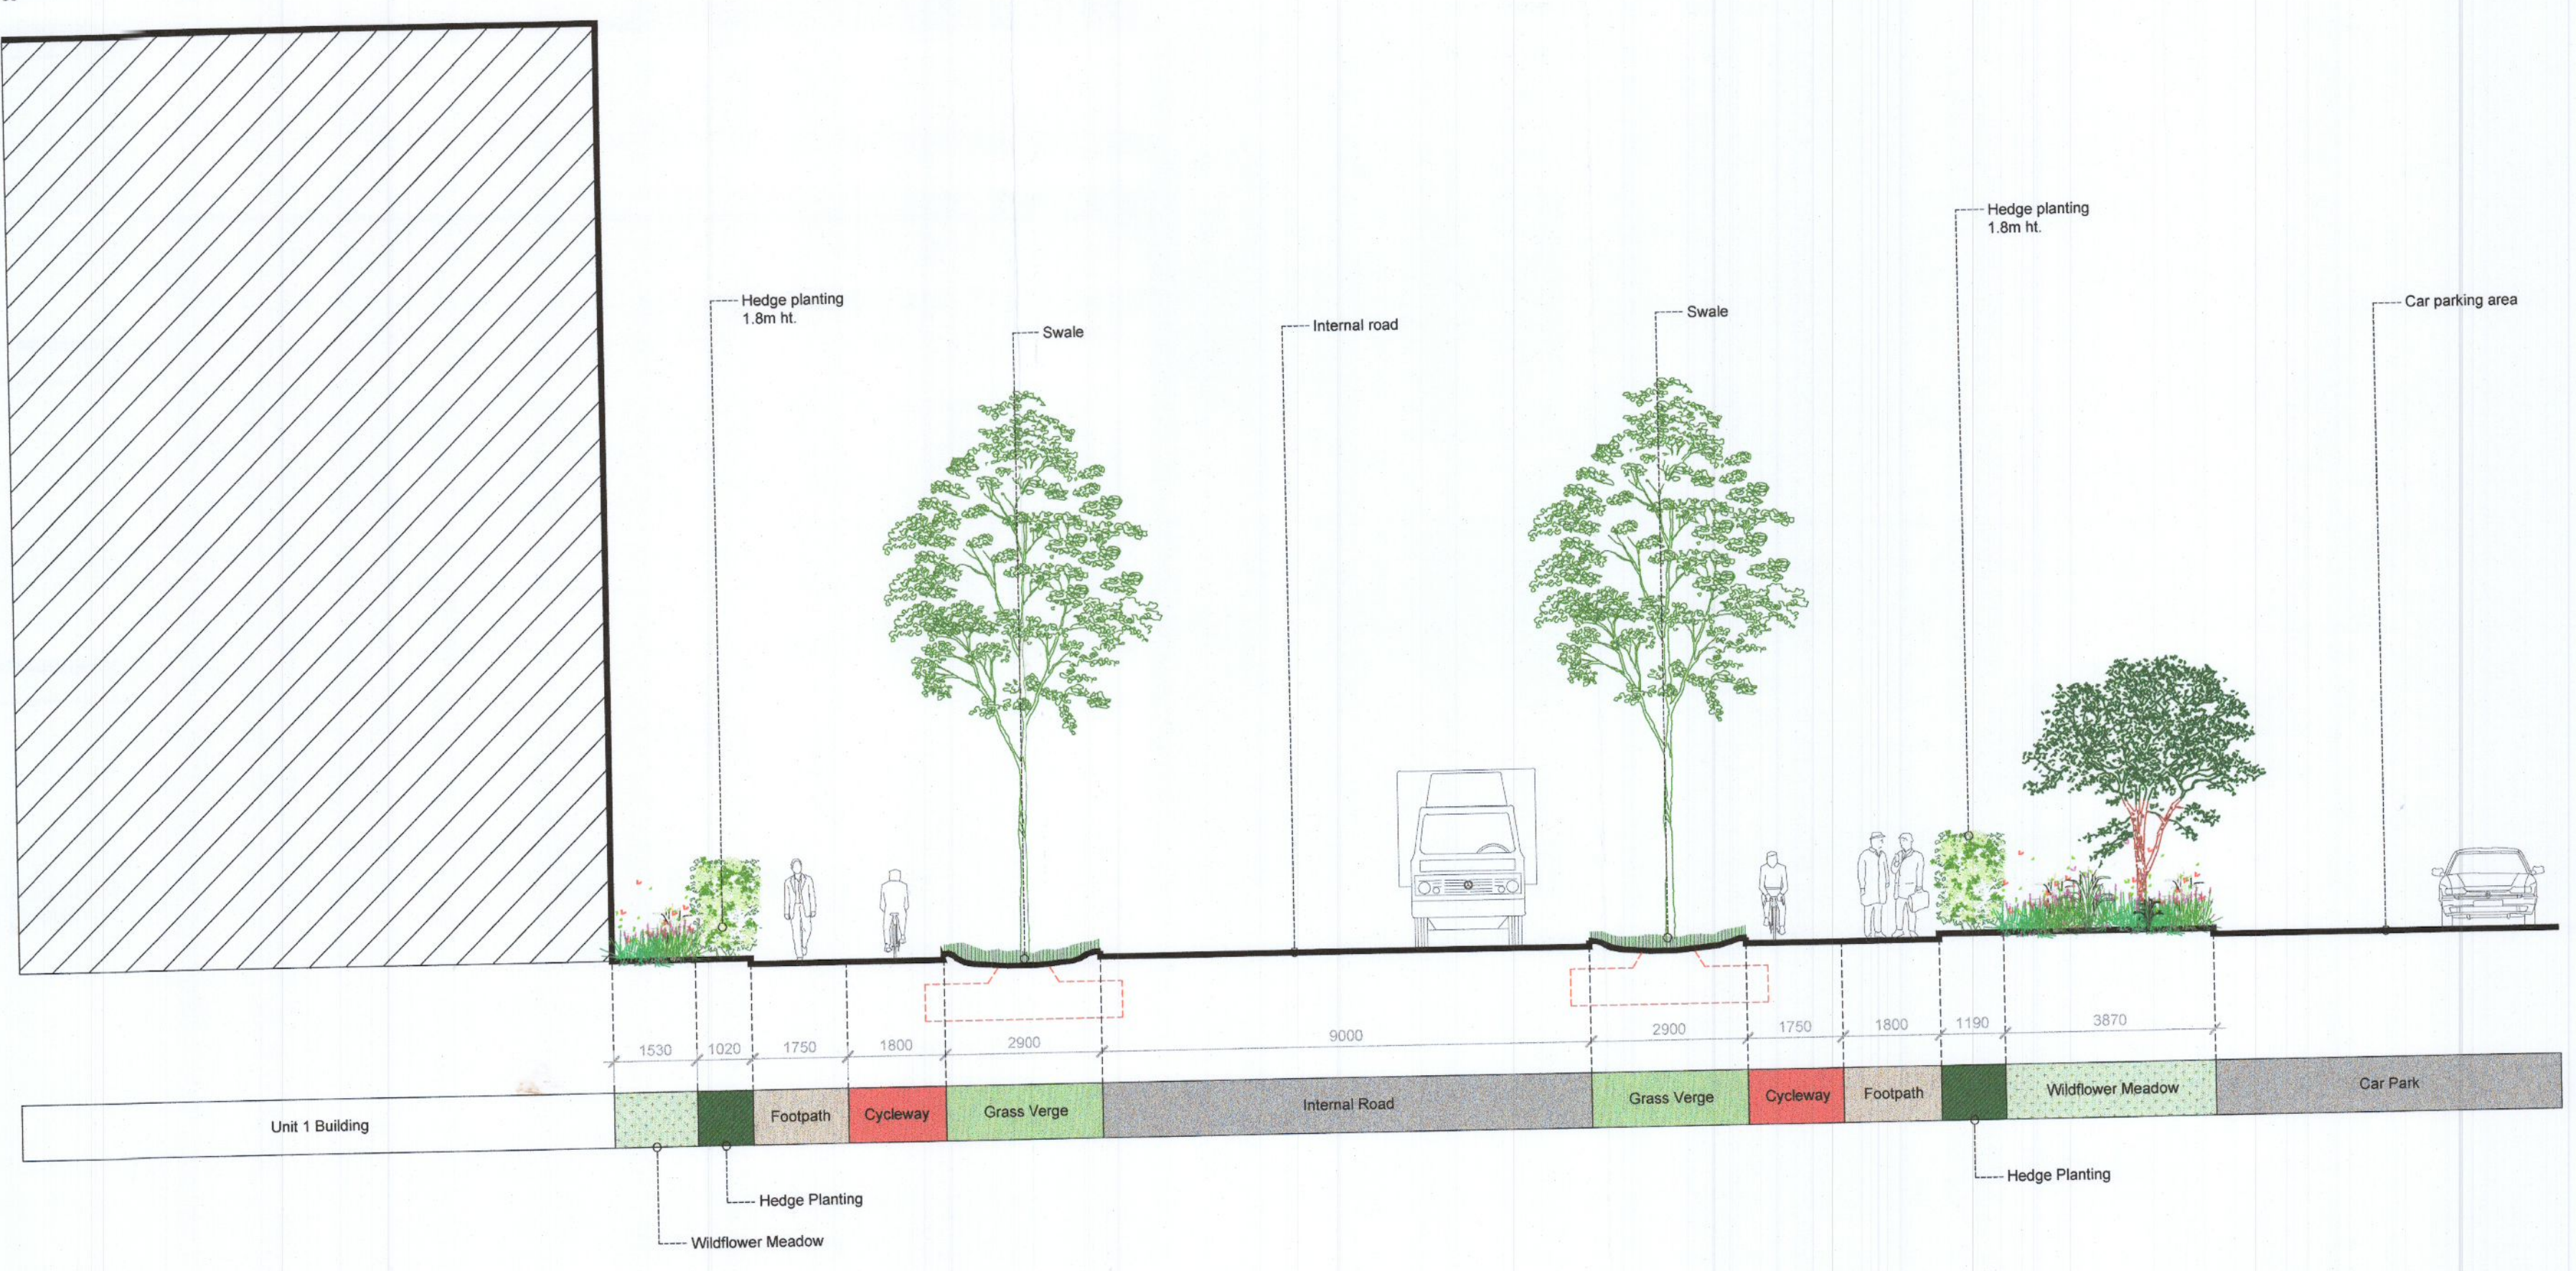

Section H-H' Back Boundary  
Scale 1:100

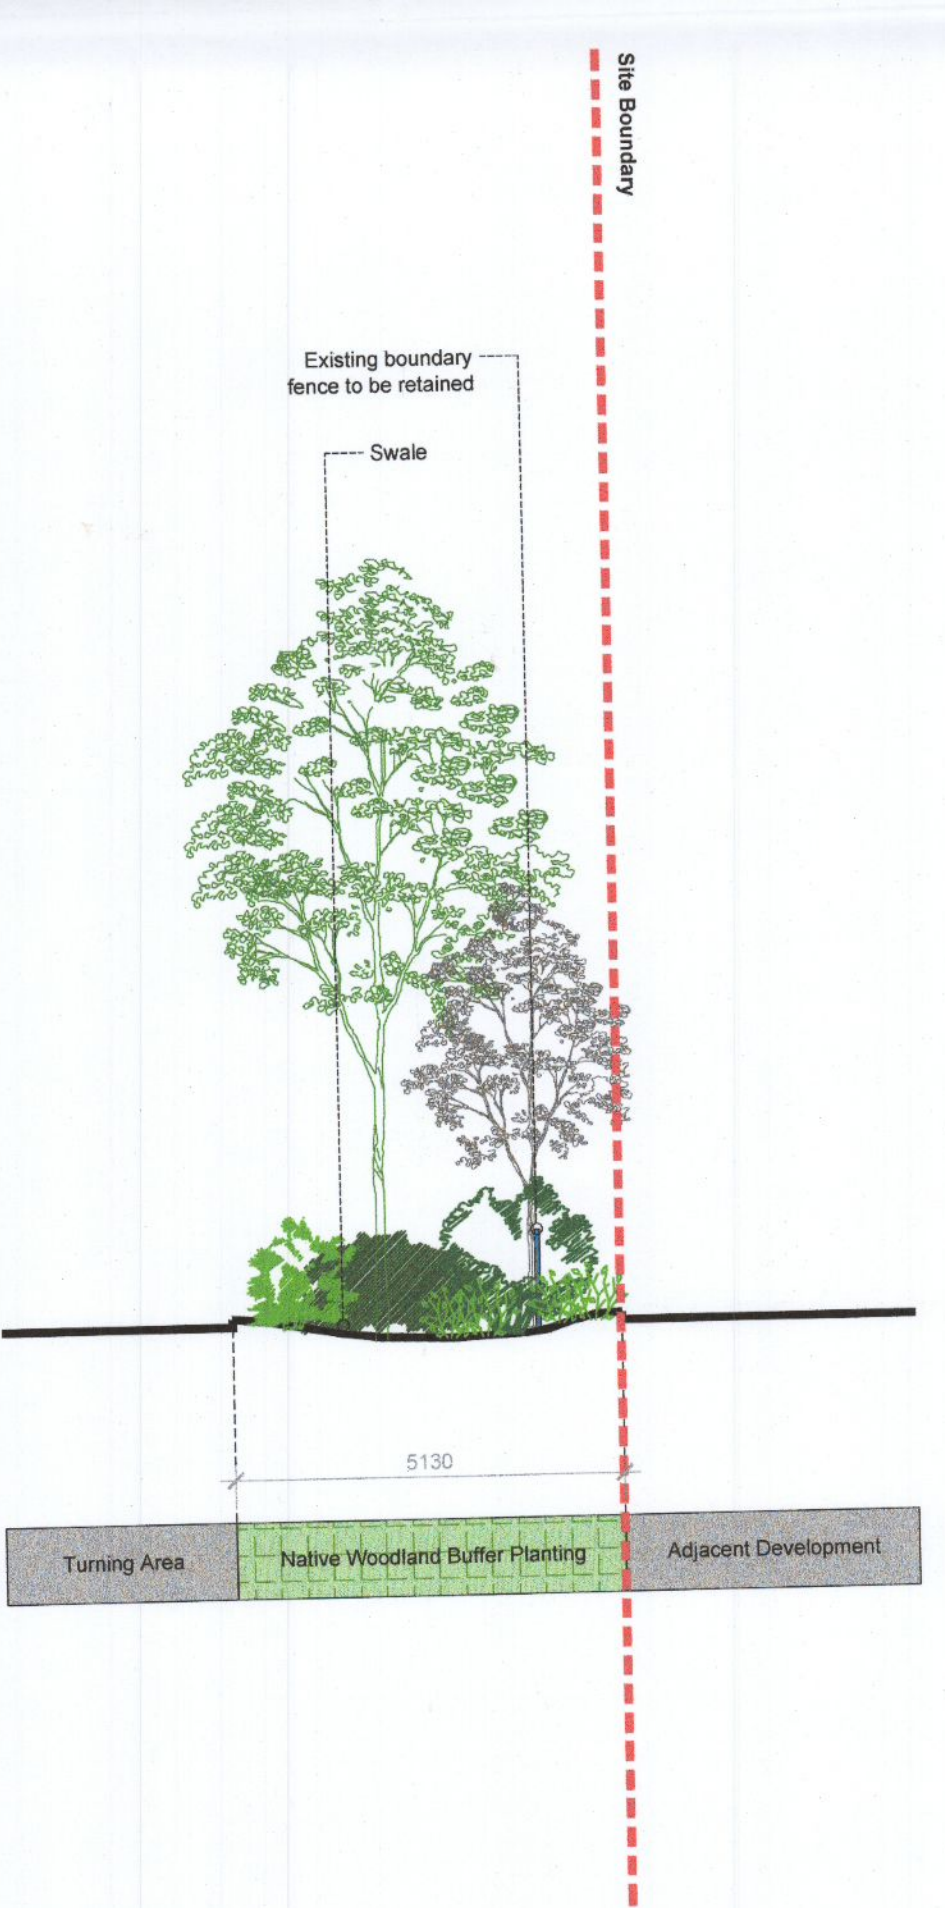

Section I-I' Back Boundary  
Scale 1:100



1. This drawing is intended to show landscape architectural proposals only. Please refer to the Architects and Engineers drawings for relevant details of buildings, structures, roads, etc.  
 2. The copyright of this drawing is vested with Murray & Associates. This drawing may not be copied or reproduced without written consent.  
 3. All materials referred to on this drawing - including plant species - are indicative and subject to change following detailed site investigation. Significant changes, if any are required, will be referred to the relevant authority for agreement.  
 4. This drawing is not suitable for use for construction purposes.  
 5. Discrepancies to be referred to Murray & Associates for clarification.

**murray & associates**  
landscape architects

10 The Seaport Building, 44-46 Custom Road, Dublin 3, D03 RF63. [mail@murray-associates.com](mailto:mail@murray-associates.com) [www.murray-associates.com](http://www.murray-associates.com) +353 (0)1 854 0090

0	01/04/22	Planning Issue	HT	IM
REV	DATE	REVISION	DRAWN	CHK

CLIENT  
**Blackint Limited**

PROJECT TITLE  
**Warehousing / Logistics and Office Development at Calmount Road**

SHEET TITLE  
**Landscape Sections**  
Sheet 4 of 4

SHEET NO.	1878_PL_S_04	SHEET SIZE	A1
SCALE	1:100	REVISION	0
STAGE	PLANNING	DATE	01/04/22