


SITE BOUNDARY: —  
 SITE AREA 0.3615 ha.

Proposed to install Secondary Treatment System. Followed by Option 4 type Tertiary Treatment soil Polishing Filter. Consisting of 6 no 12 m long trenches set at 0.7 m BGL and 0.3 m wide Trenches to be as per Chapter 10 of the COP Option 4 see also attached diagram.

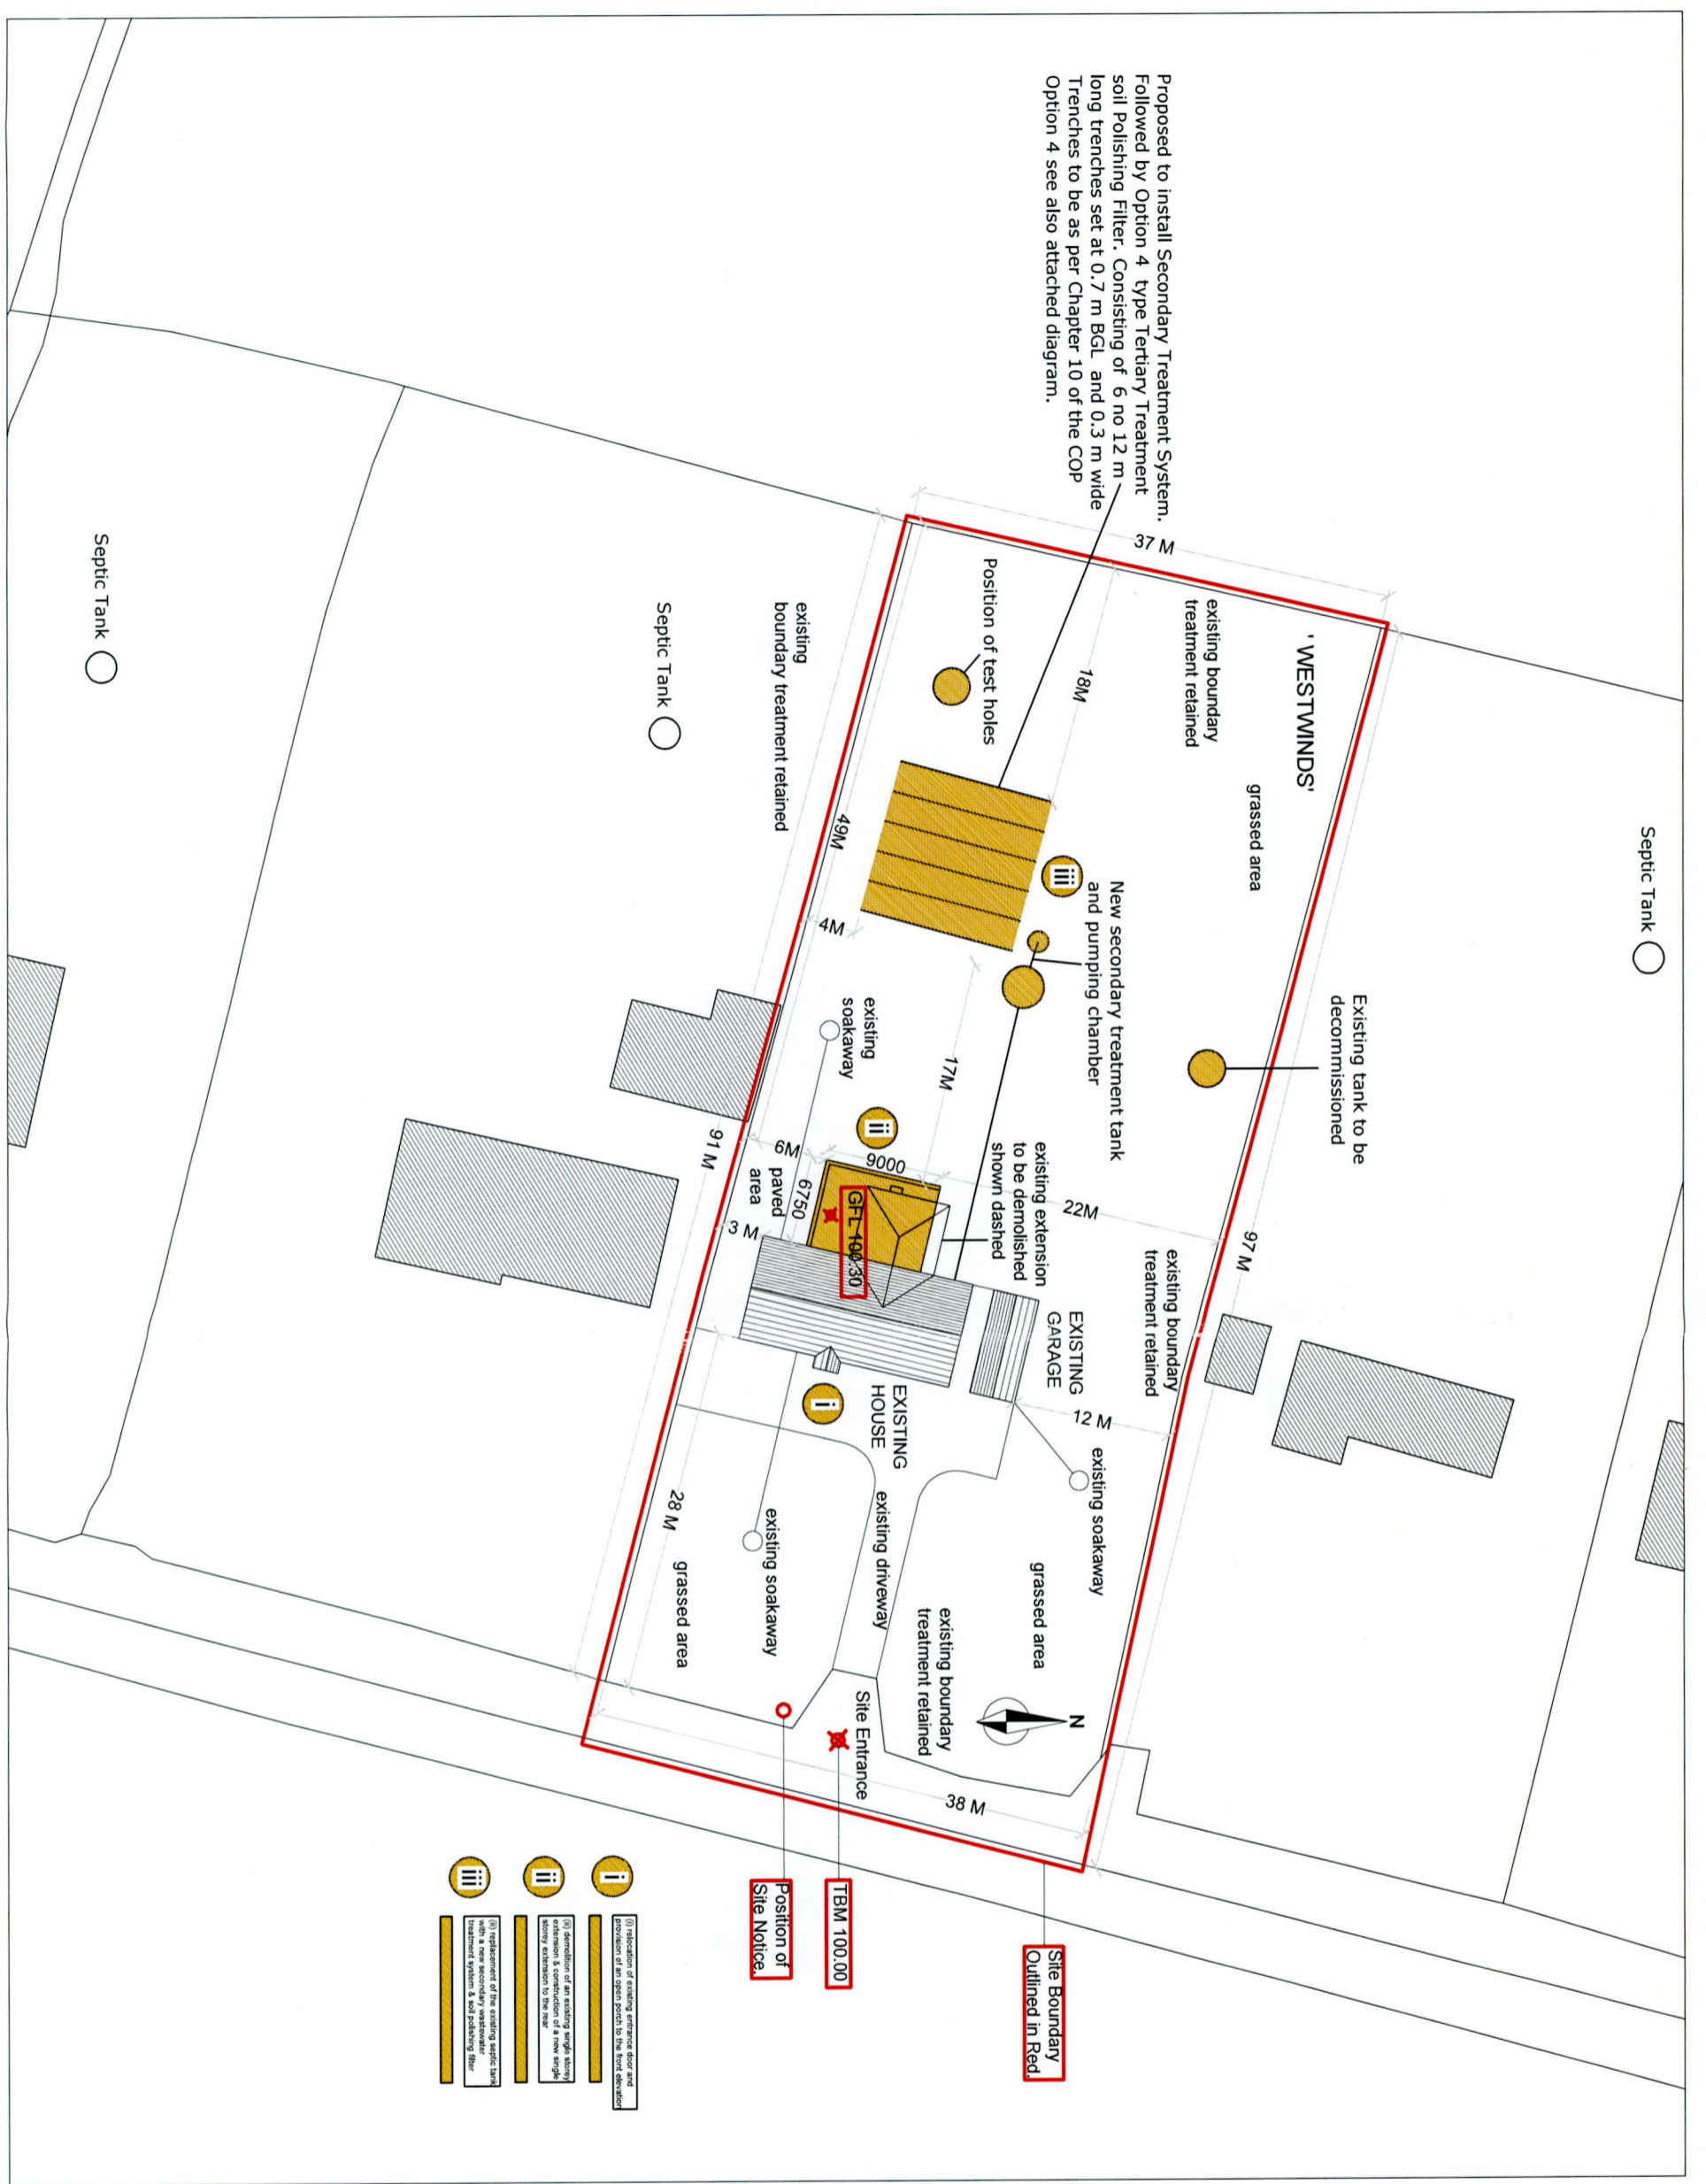

- (1) Indication of existing extension from foot of section of a wall 250mm to its full extension
- (2) Demolition of an existing single storey masonry extension to the rear
- (3) Replacement of the existing single storey with a new secondary wastewater treatment system & soil polishing filter

ORDNANCE SURVEY IRELAND LICENCE NO.  
 50273160  
 © ORDNANCE SURVEY IRELAND/  
 GOVERNMENT OF IRELAND

SITE LAYOUT PLAN  
 SCALE 1:500  
 OS MAP REF: 3325 - A, 3324 - B.  
 ITM CENTRE POINT CO-ORDINATE X, Y = 699967, 730823.  
 SUBJECT SITE OUTLINED IN RED

<b>PLANNING</b>		job title		CLIFFORD & AINE LEBODA, WESTWINDS, LOUGHTOWN LOWER, NEWCASTLE, CO. DUBLIN, D22 PN52.	
Do not scale from this drawing Copyright Wynne Civil Engineering Ltd		P		PLANNING APPLICATION	
		issue		description	
		30 08 2022		date	
		12 06 2022		date	
		002 P		drwg no	
		JB		dr-wn by	
		1500 @ A3		scale	
				notes	
				Wynne Civil Engineering Ltd. Consulting Engineers Greenhills, Kill, Co. Kildare T: +353 (0)86 2735148 e: Ecom@wynneconsulting.ie	