



SIDE (SOUTH) ELEVATION

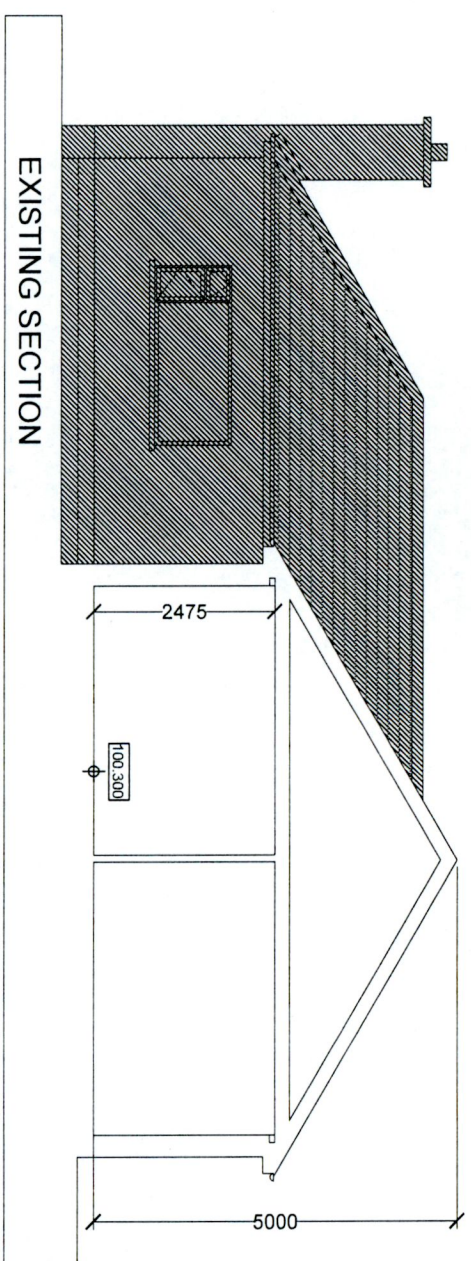


EXISTING SECTION


(ii) demolition of an existing single storey extension

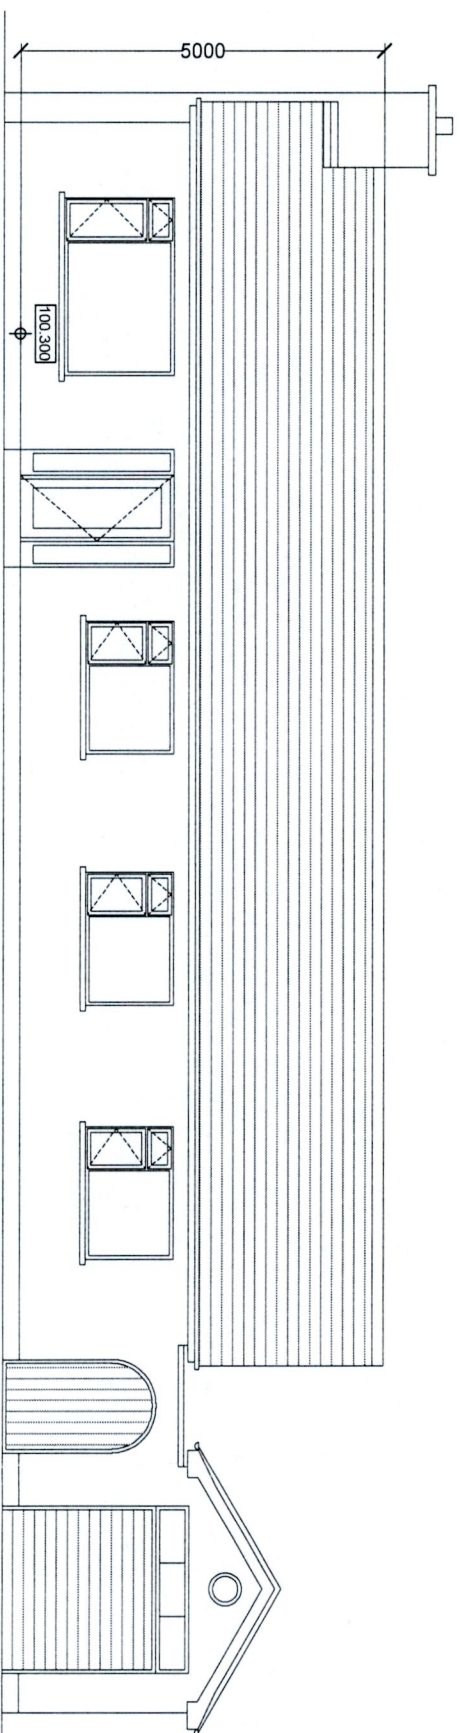

FRONT (EAST) ELEVATION

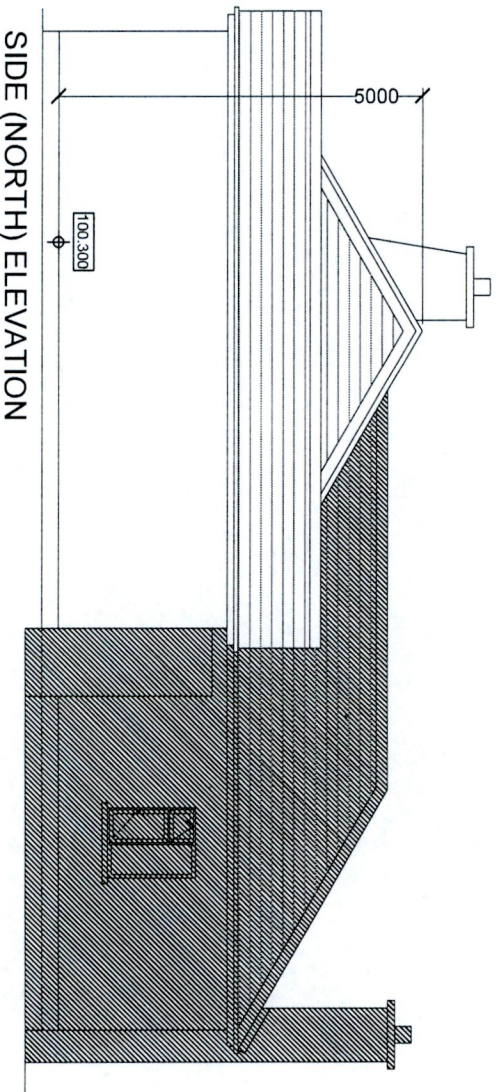

SIDE (NORTH) ELEVATION

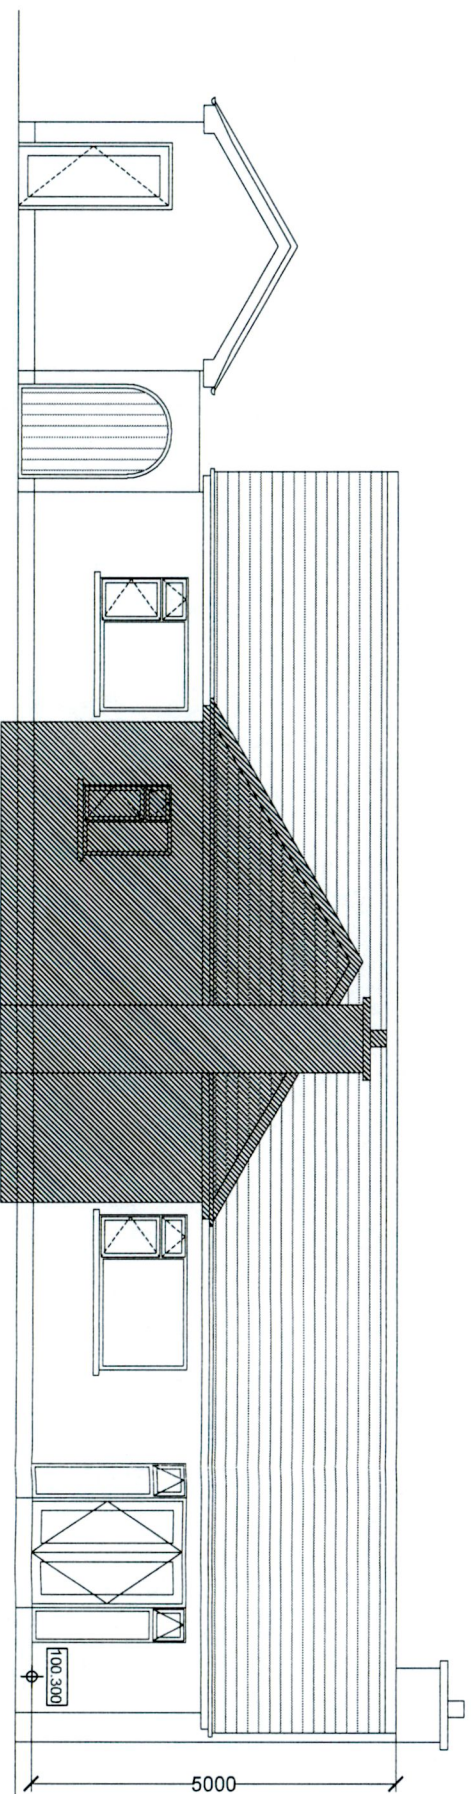

REAR (WEST) ELEVATION

EXISTING FINISHES
 BLUE/BLACK TILED ROOF.
 PLASTER FINISH TO WALLS WITH
 PART STONE FACADE.
 TIMBER/PVC WINDOWS & DOORS.
 CONCRETE SILLS.
 NAPP PLASTER PLINTH.

PLANNING		job title		CLIFFORD & AINE LEBIODA, WESTWINDS, LOUGHTOWN LOWER, NEWCASTLE, CO. DUBLIN, D22 PN52.	
Do not scale from this drawing Copyright Wynne Civil Engineering Ltd.		P		PLANNING	
		issue		description	
		30 08 2022		date	
		31 05 2022		date	
		004 P		drawing no.	
		JB		drawn by	
		1:100 @ A3		scale	
		EXISTING ELEVATIONS & SECTION		drawing title	
				notes	
				Wynne Civil Engineering Ltd. WCE Consulting Engineers Greenhills, Kill Co. Kildare T. +353 (0)86 2725148 e. Elen@wynneconsulting.ie	