




Building A, B and C - Contiguous Edmondstown Road Side Elevation (East) @ 1:200

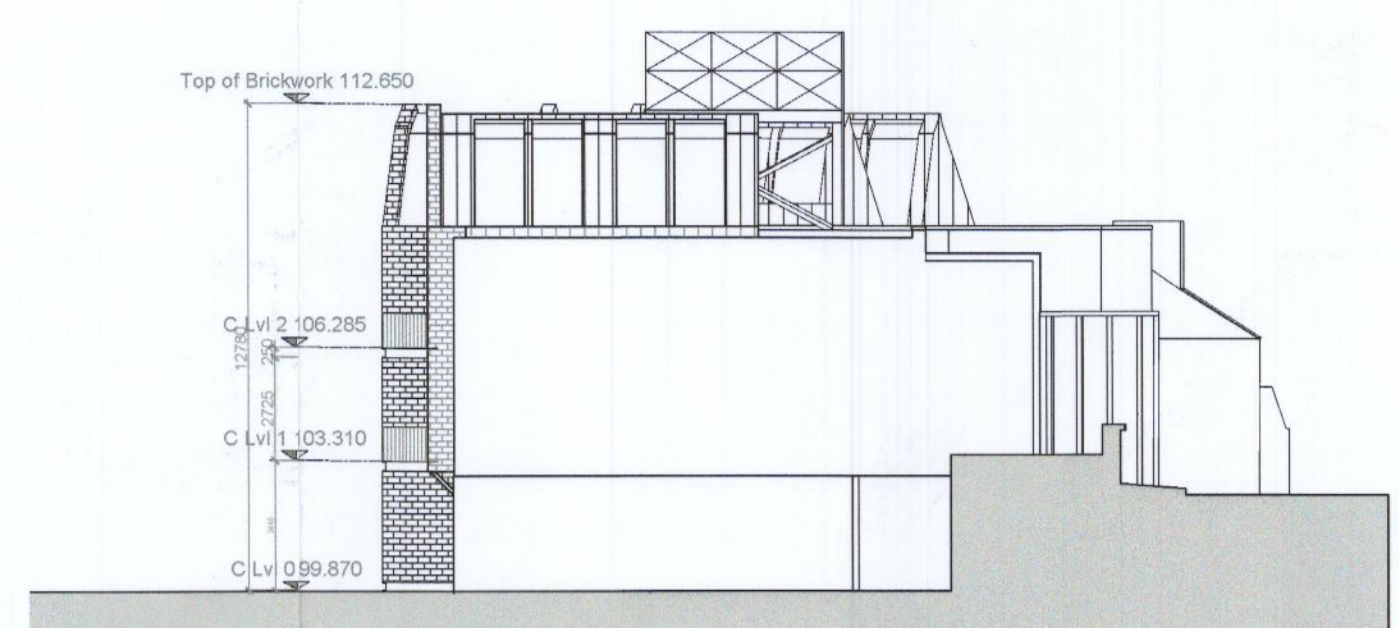

Building C Proposed South Elevation @ 1:200

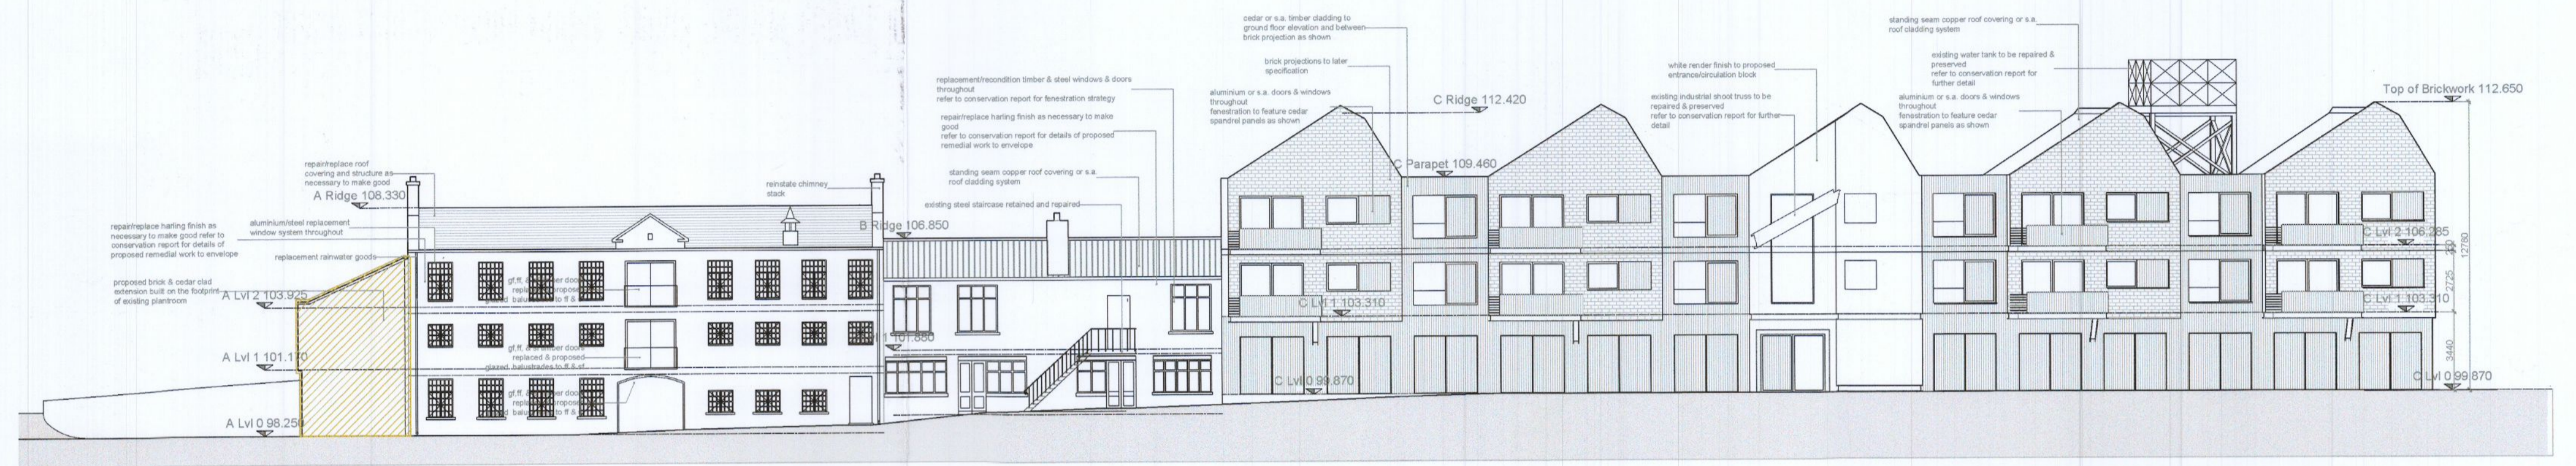


Building A, B and C - Contiguous Riverside Elevation (West) @ 1:200

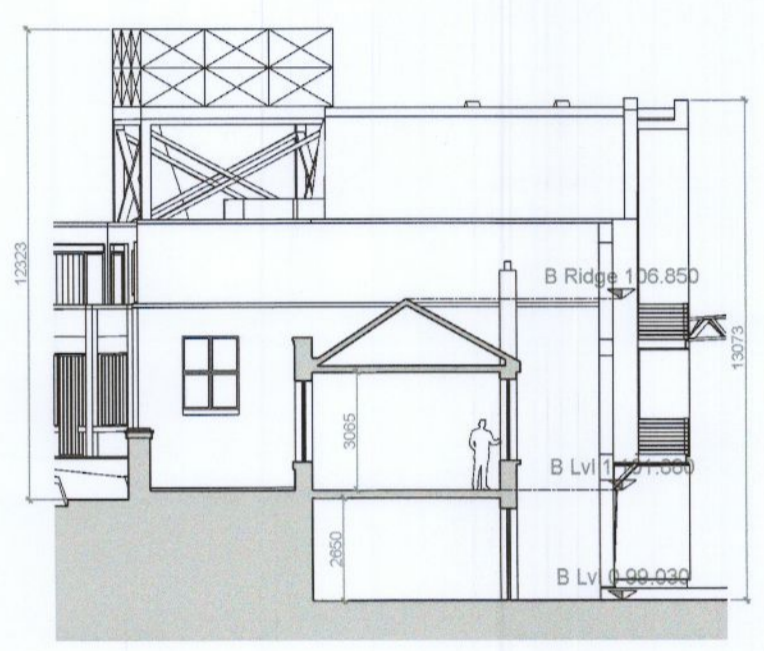

Building C - Proposed North Elevation  
Building B - Section B @ 1:200




Building C - Proposed Elevation West @ 1:200

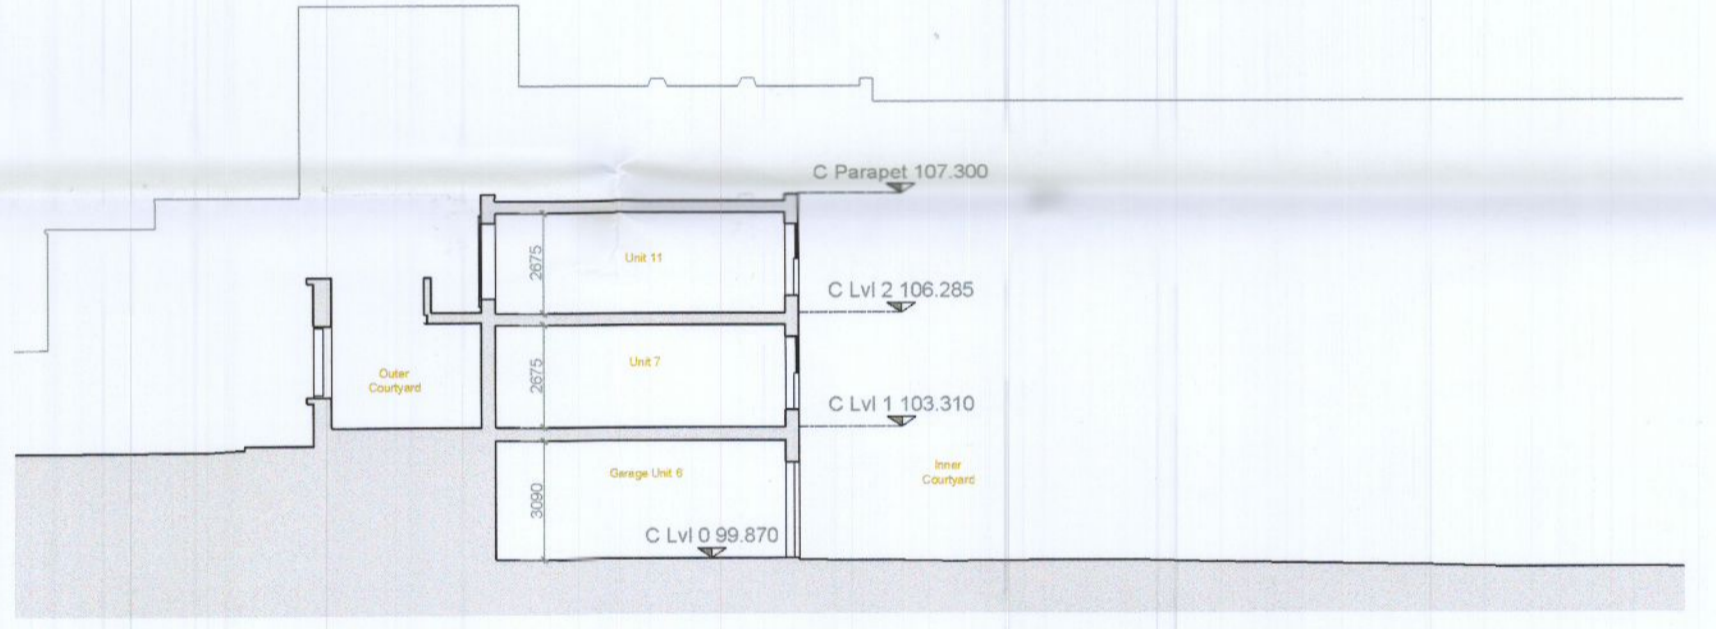


Building C - Proposed Section C @ 1:200



Building C - Proposed East Elevation @ 1:200

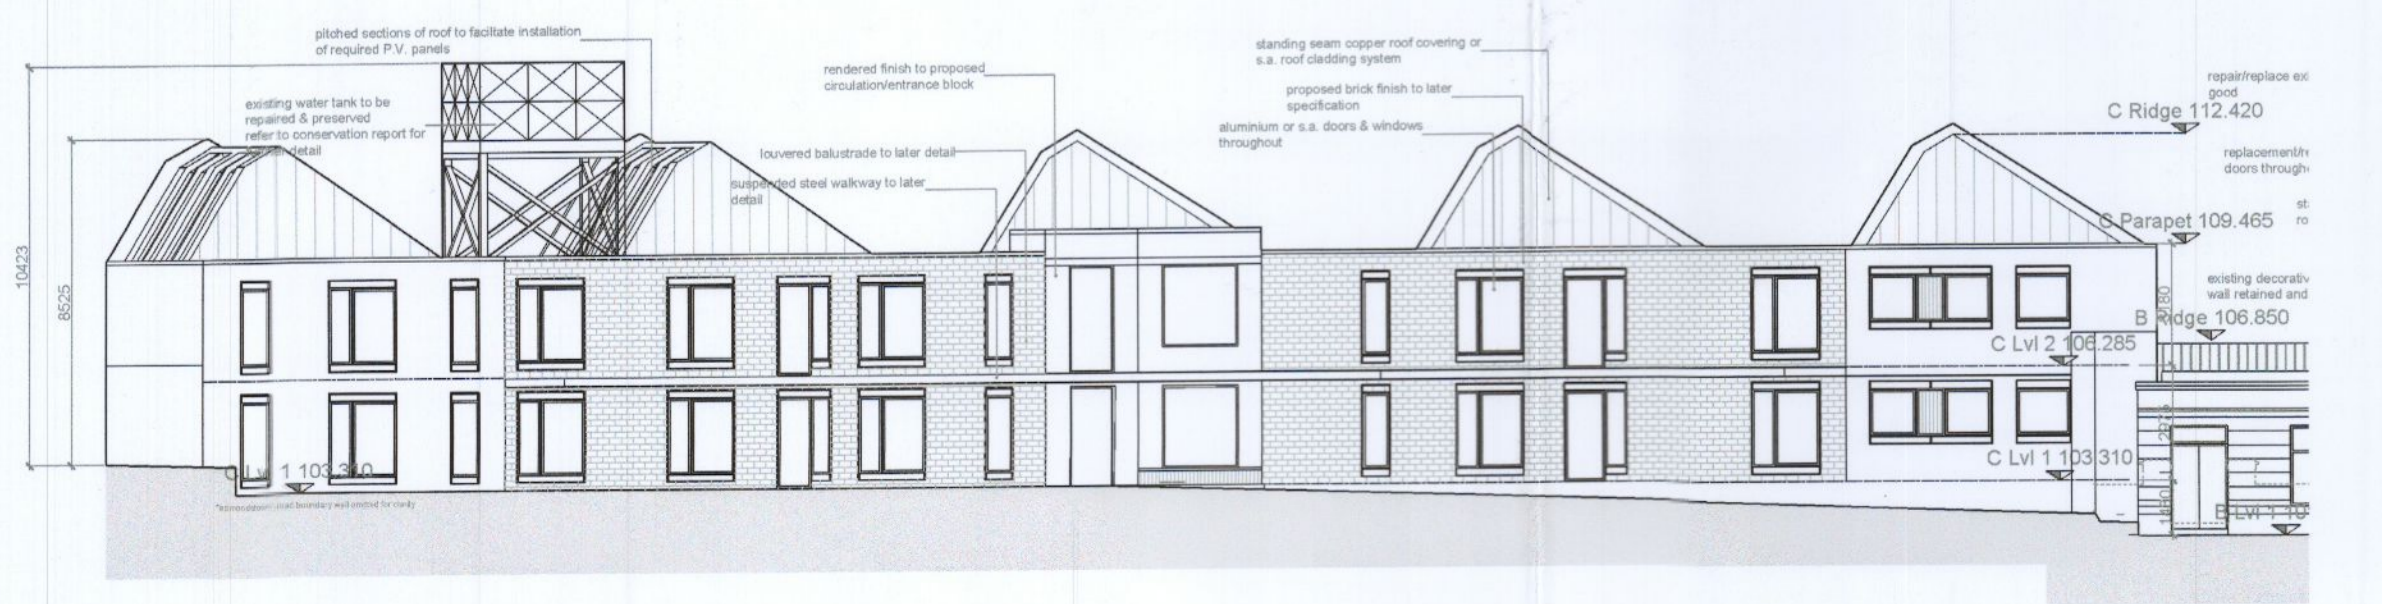

Building C - Proposed Elevation East @ 1:200

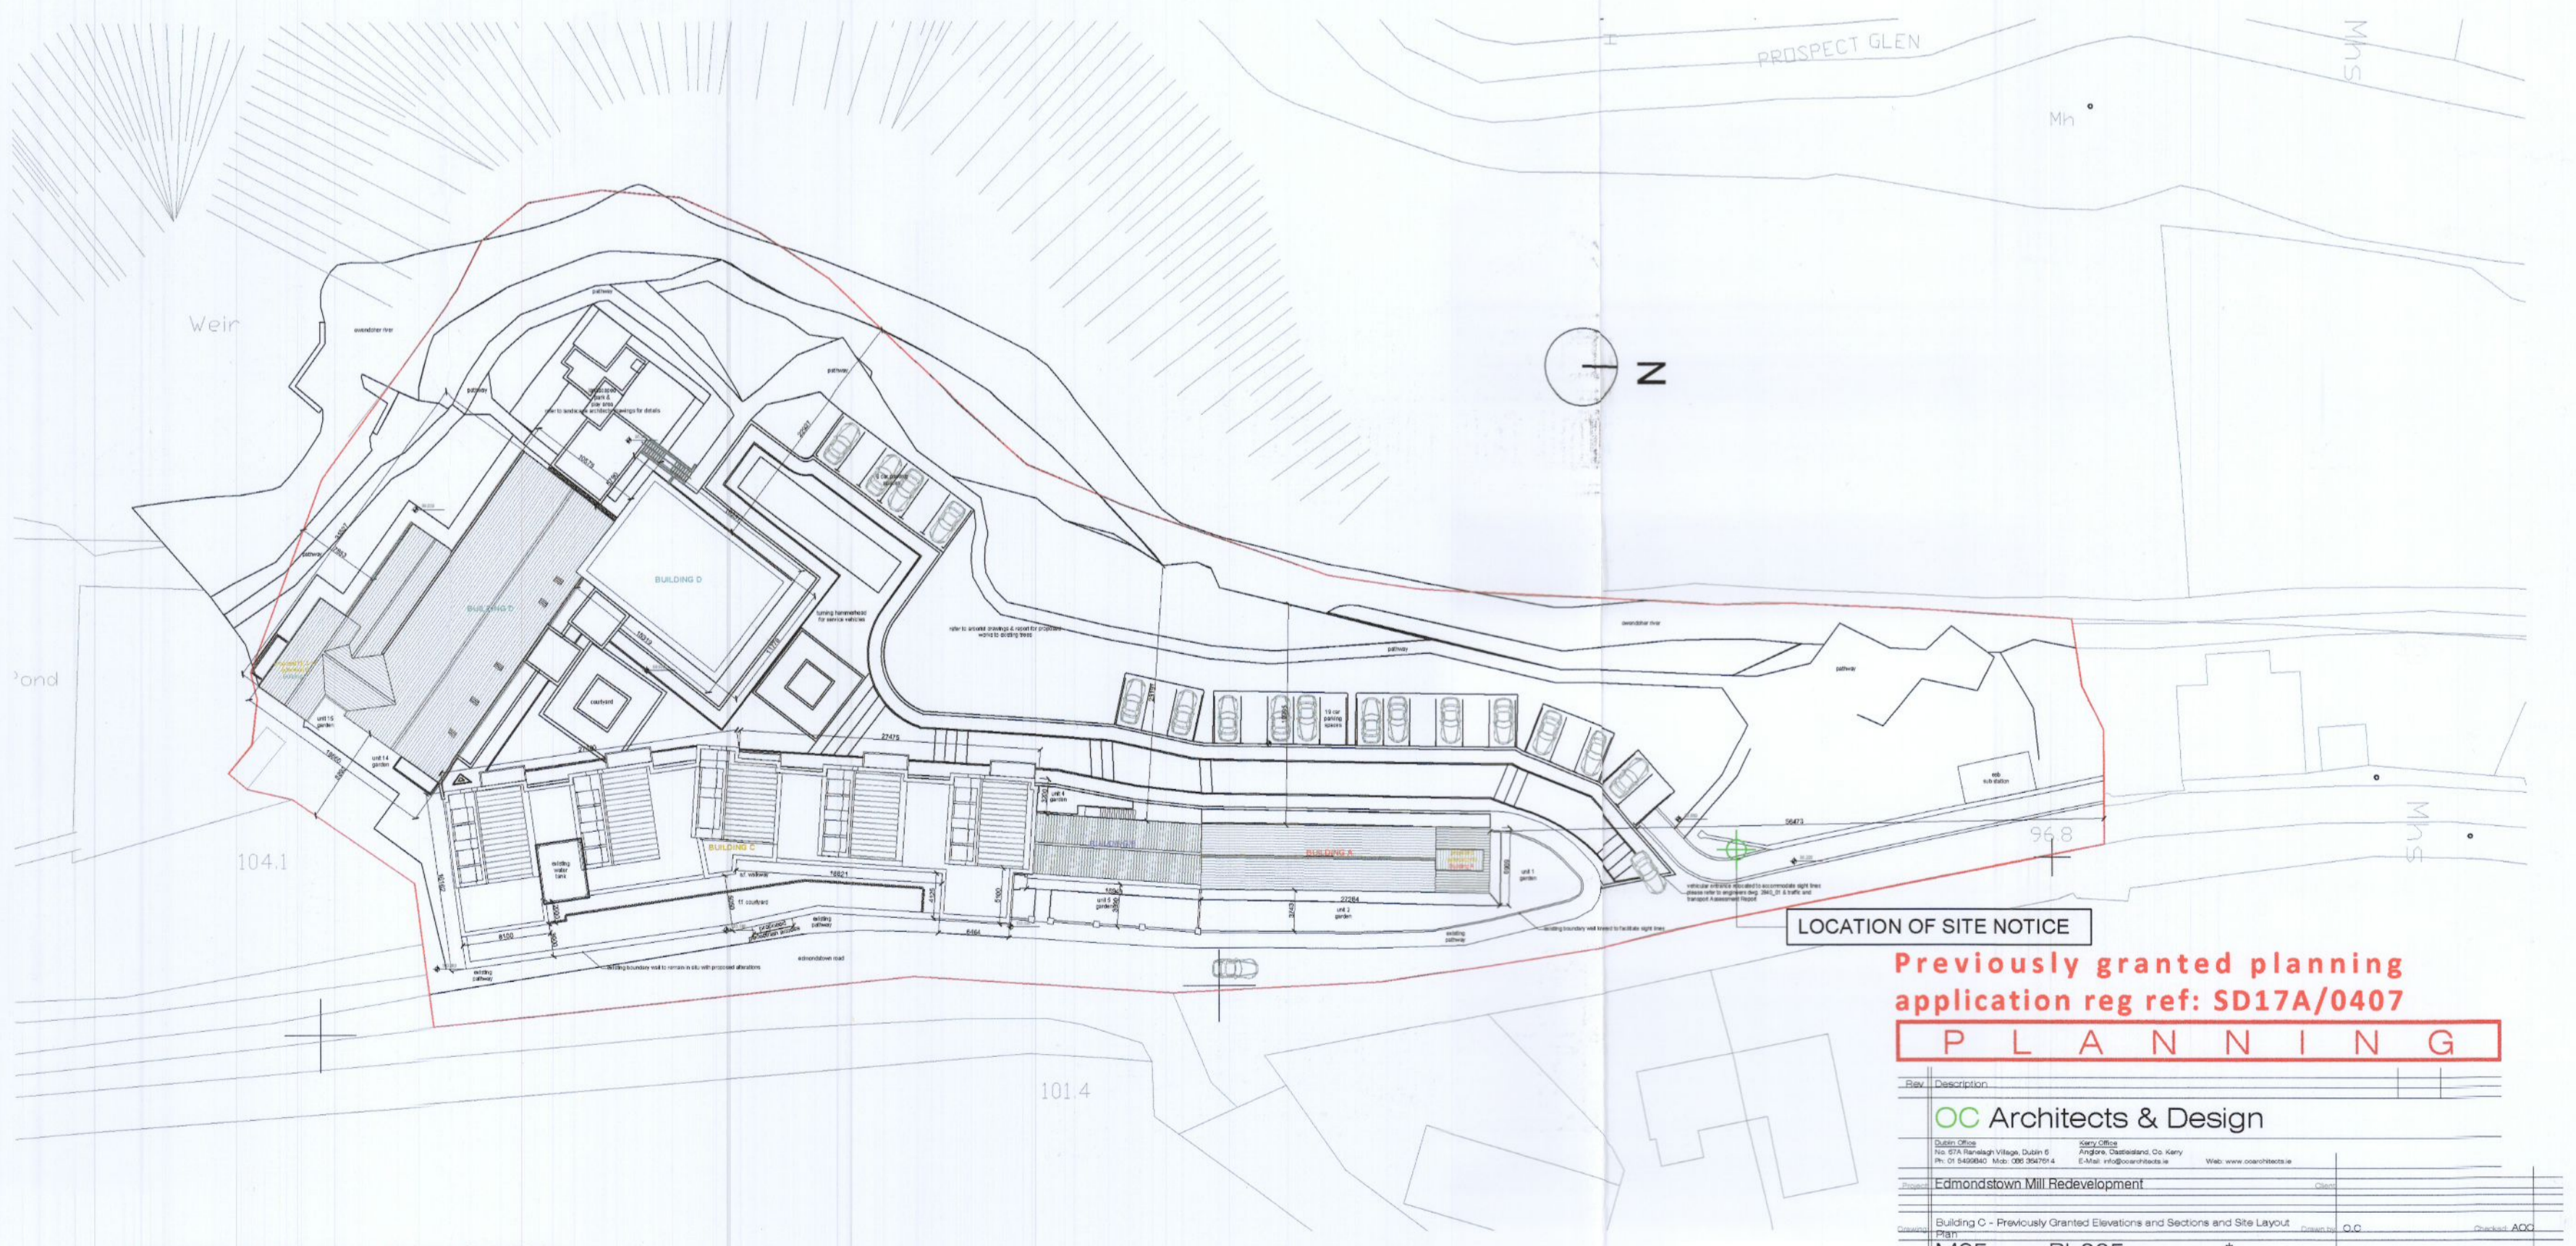

Proposed Site Layout Plan @ 1:500