




Proposed Front Contiguous Elevation @1:200

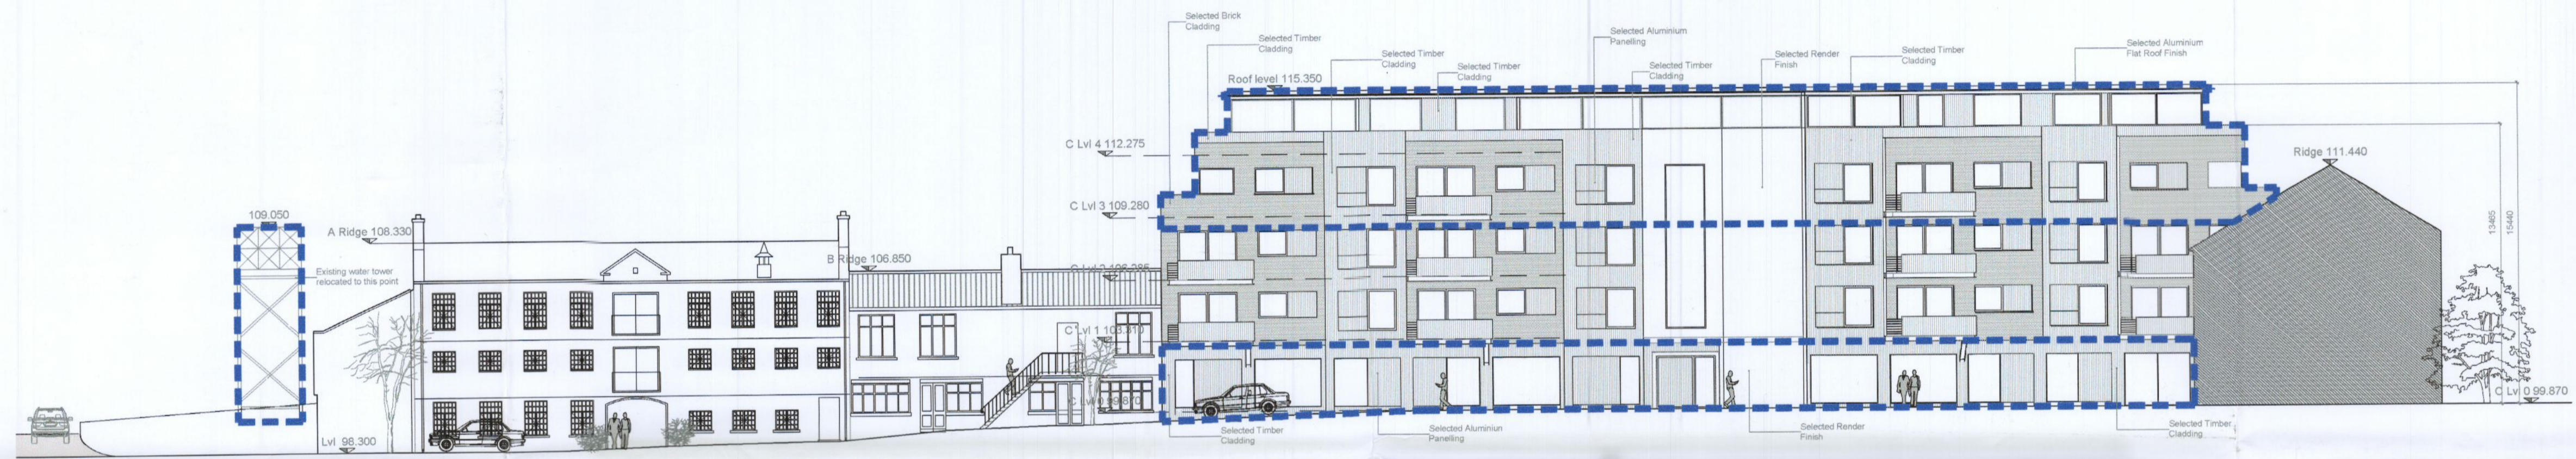


Proposed Rear Contiguous Elevation @1:200

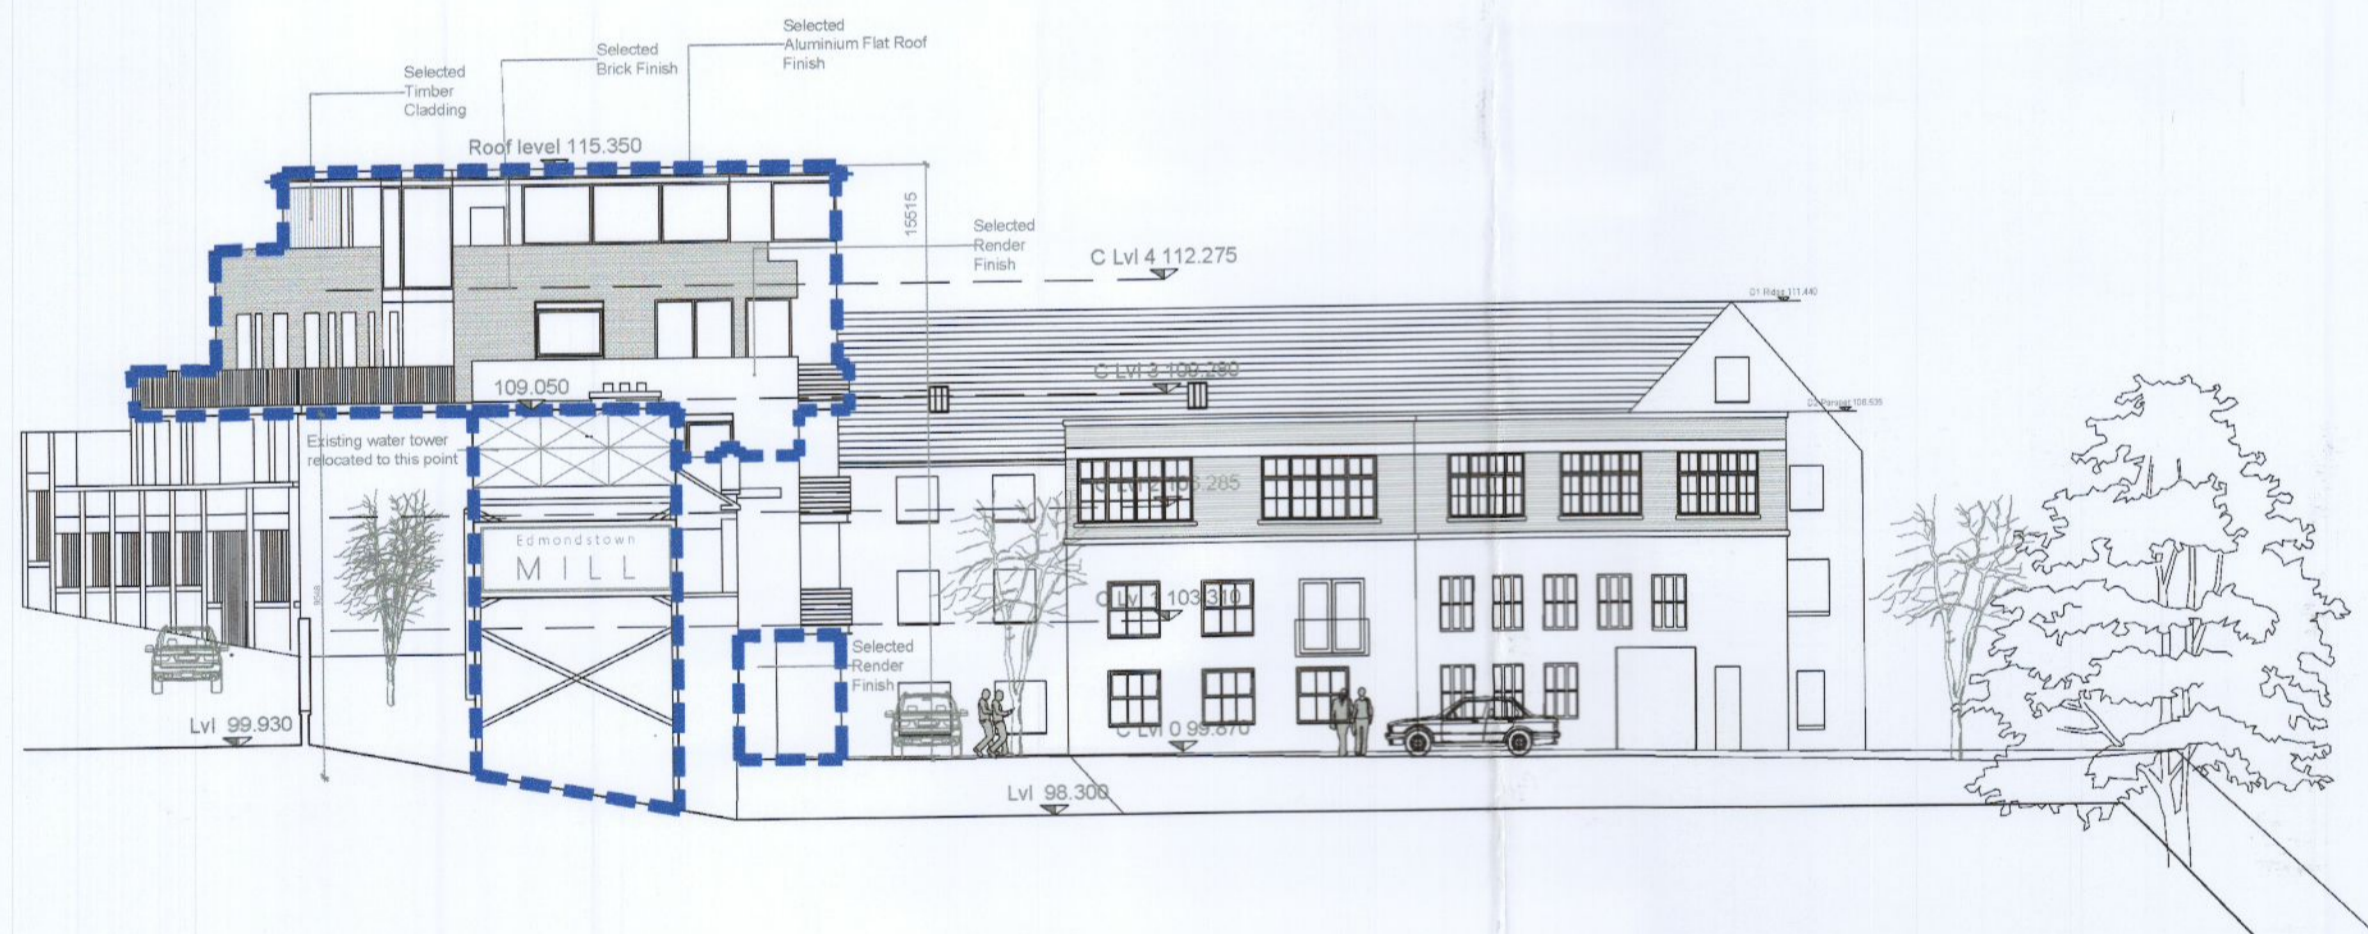

Proposed Side Elevation @1:200

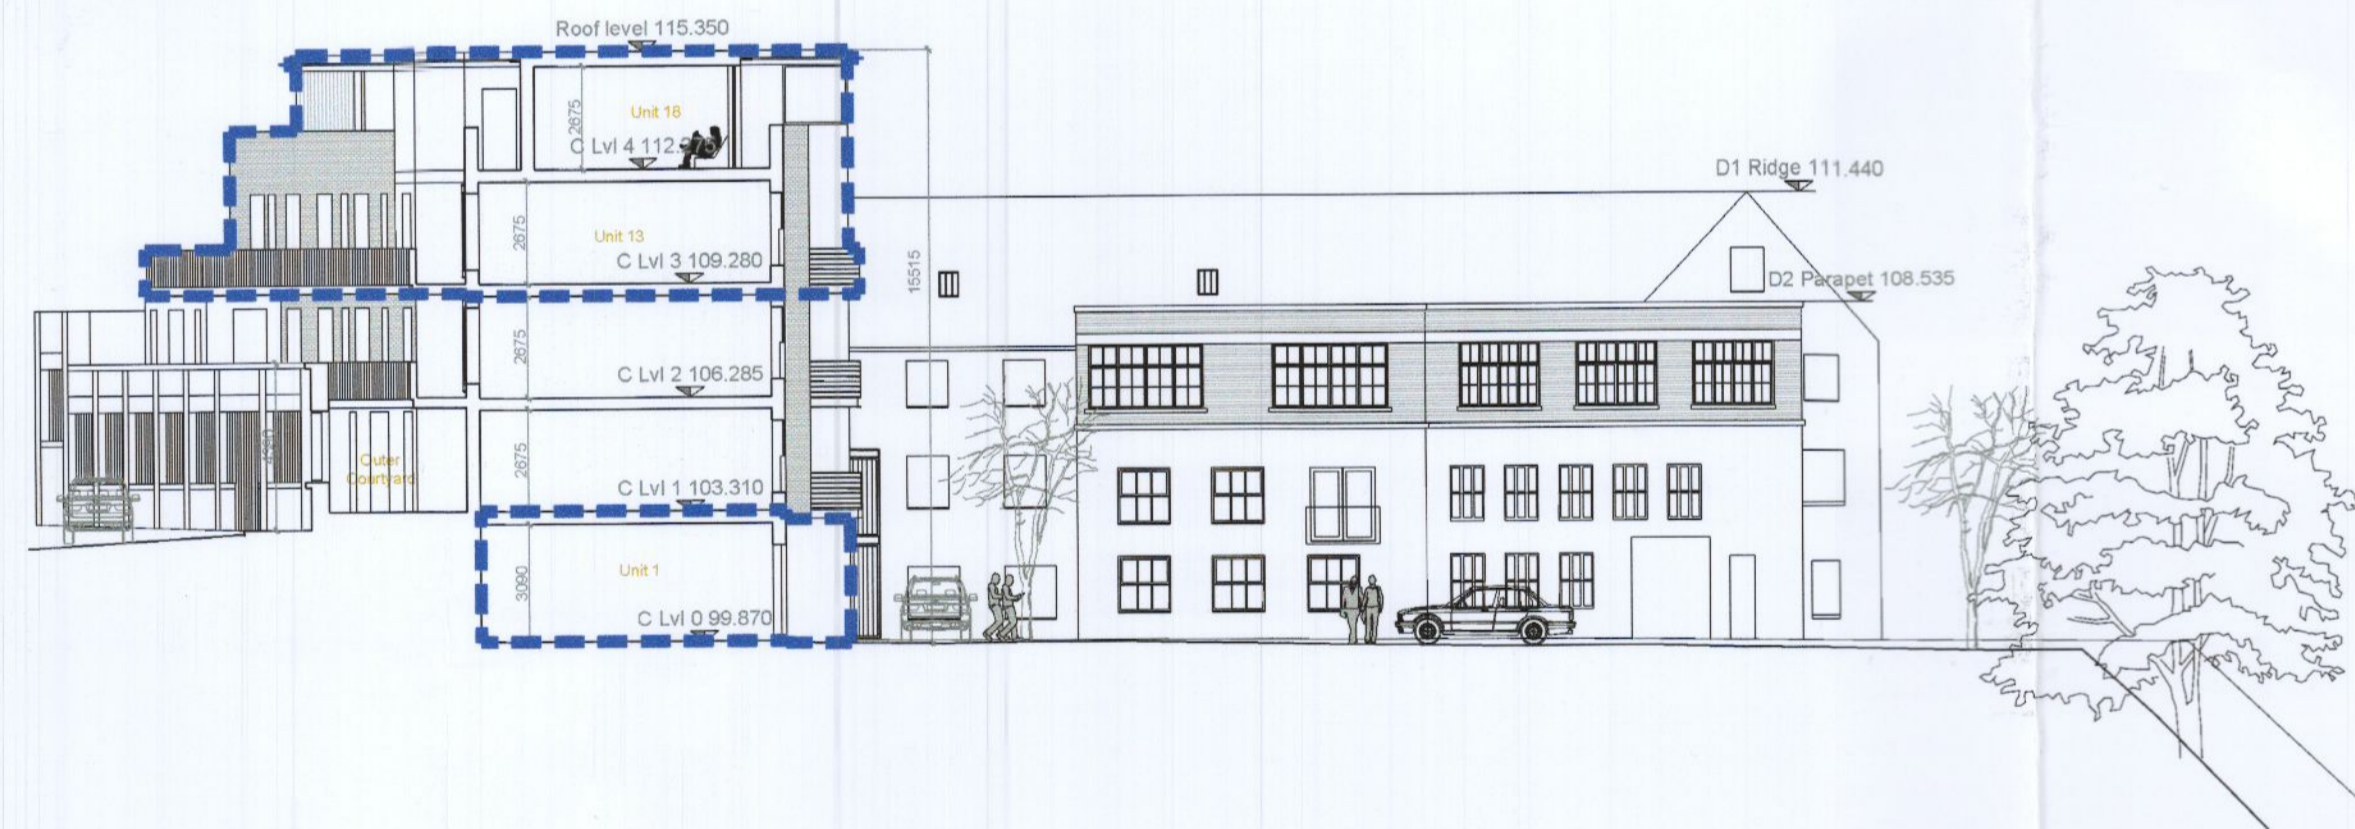

Proposed Section B-B @1:200

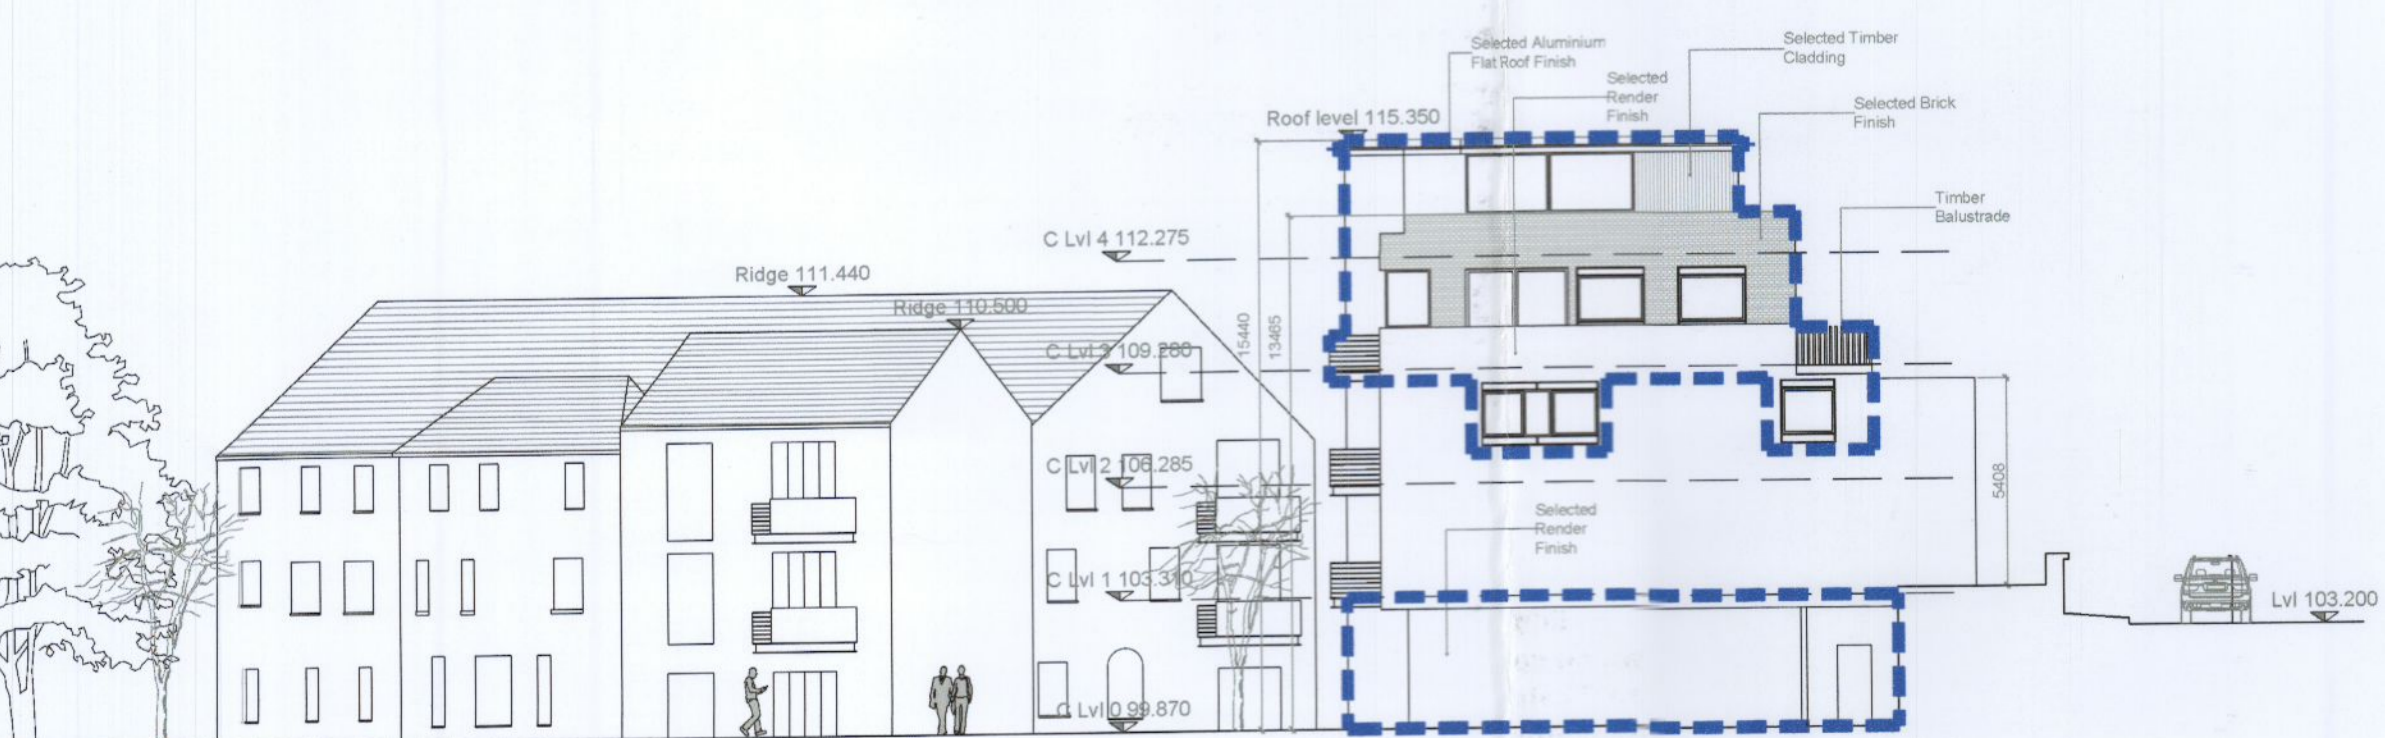

Proposed Side Elevation @1:200

Blue line outlines works to which constitute part of this application - Building 'C', relocation of water tank

PLANNING

OC Architects & Design	
100-102, Upper Mount Street, Dublin 8	01 856 2222
100-102, Upper Mount Street, Dublin 8	01 856 2222
Edmondstown Mill, Edmondstown Road, Ballybrannigan, Dublin 16	
Proposed Sections and Elevations	PL004