




# Landscape specifications

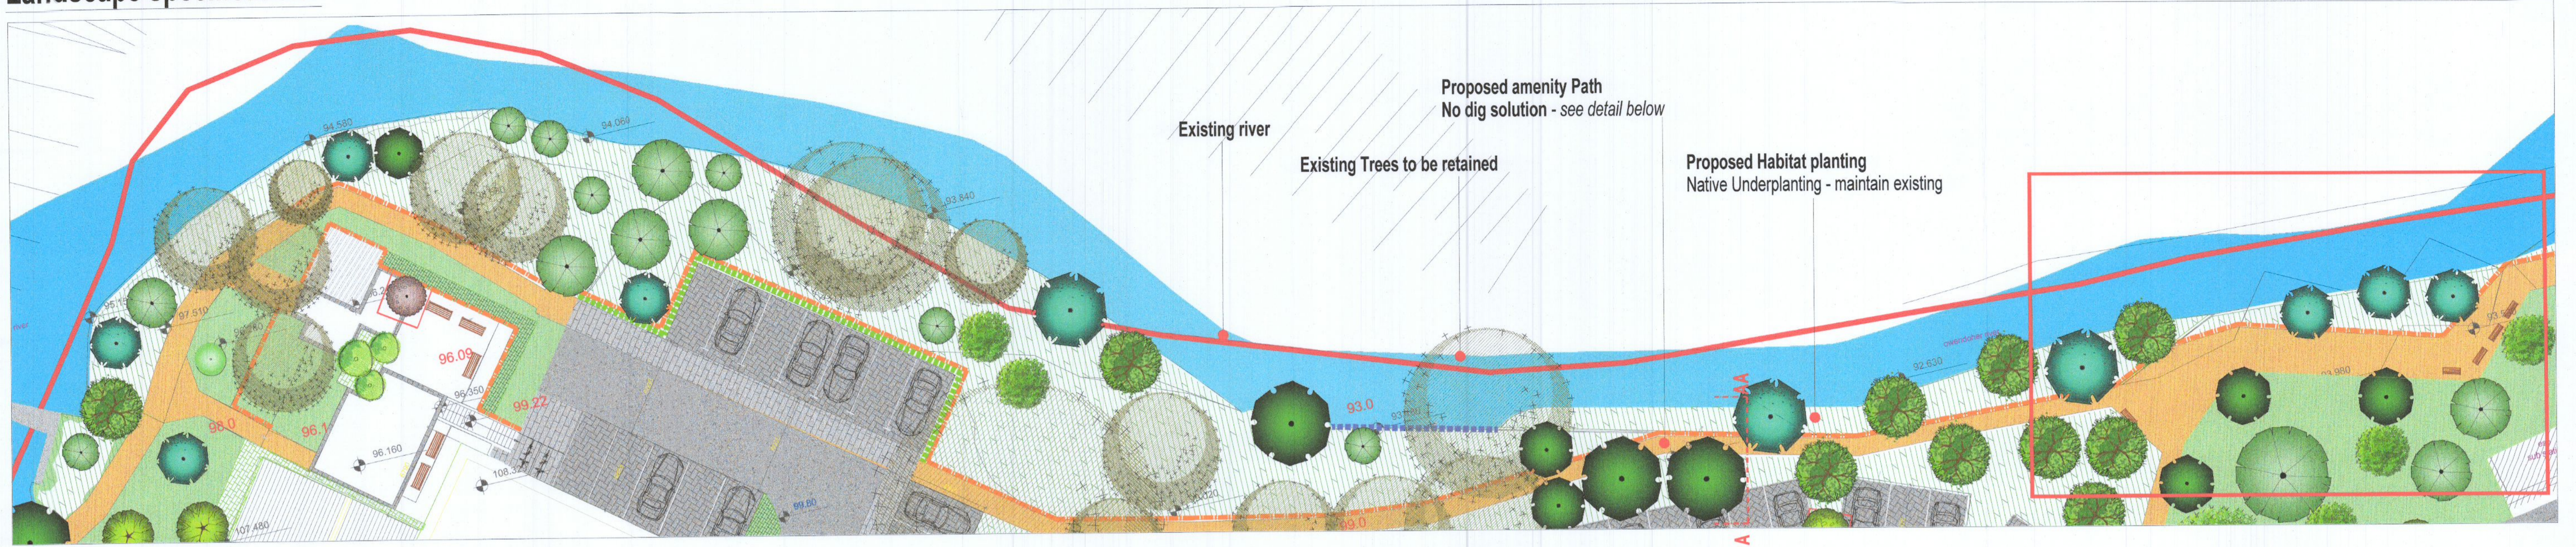

Landscape Section A-AA - Scale 1:100

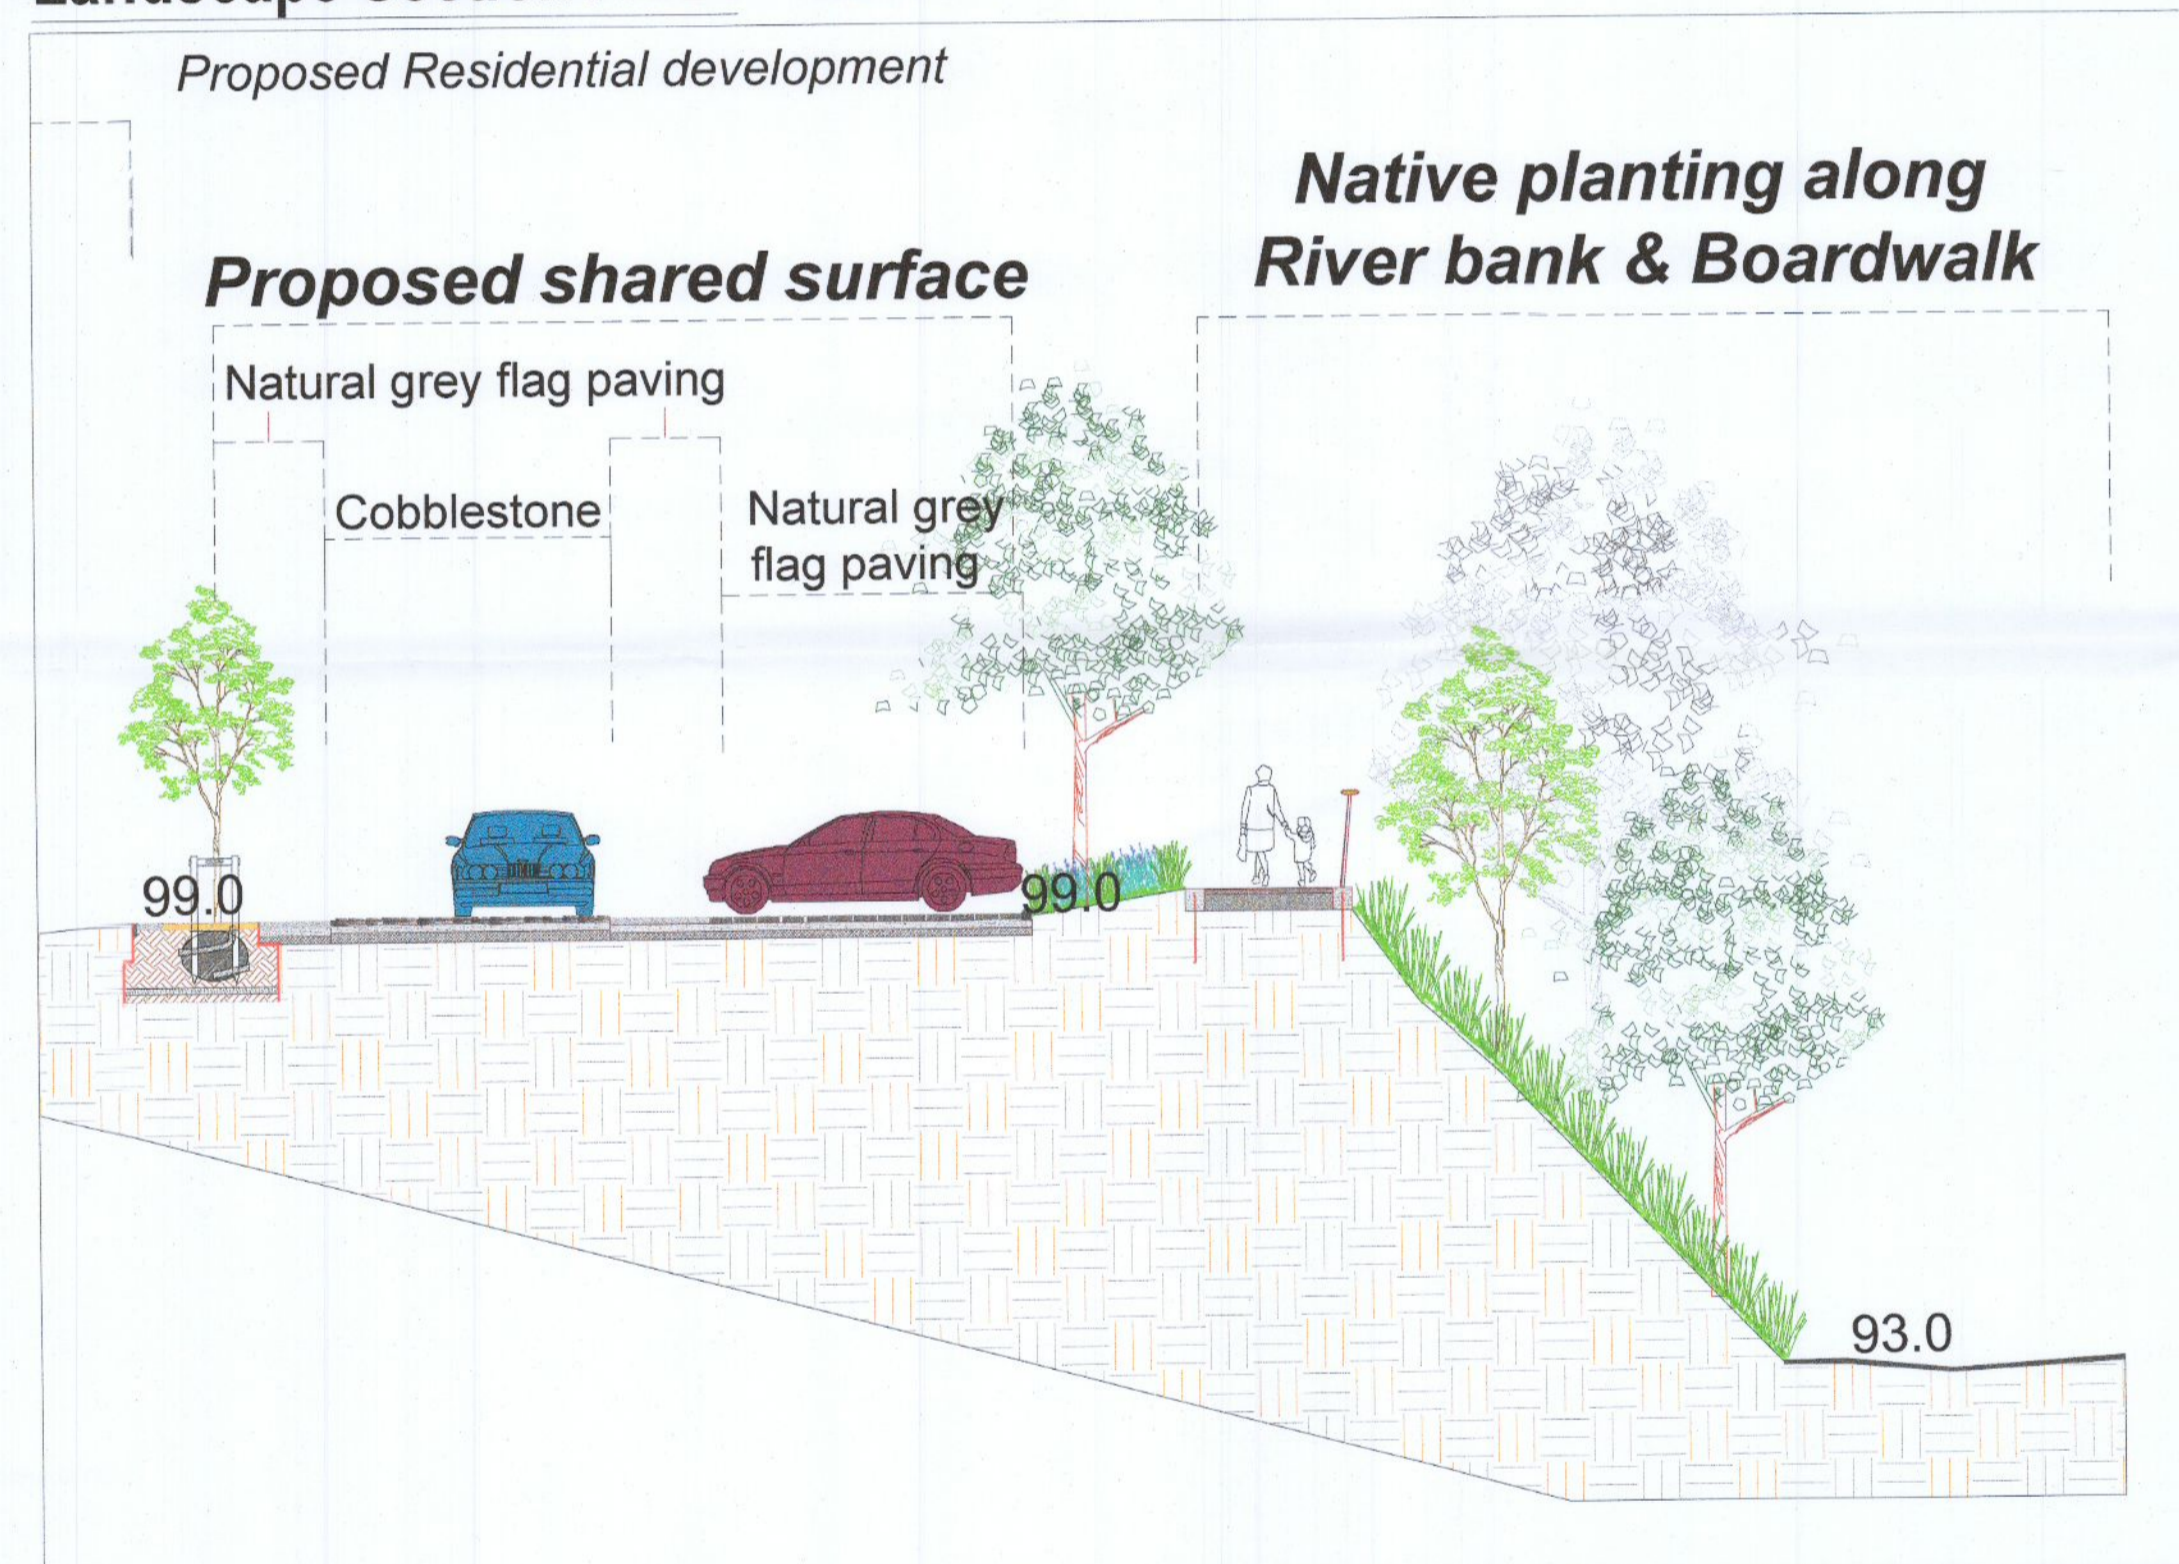


Proposed boardwalk with Resin bond and seating areas - Scale 1:100

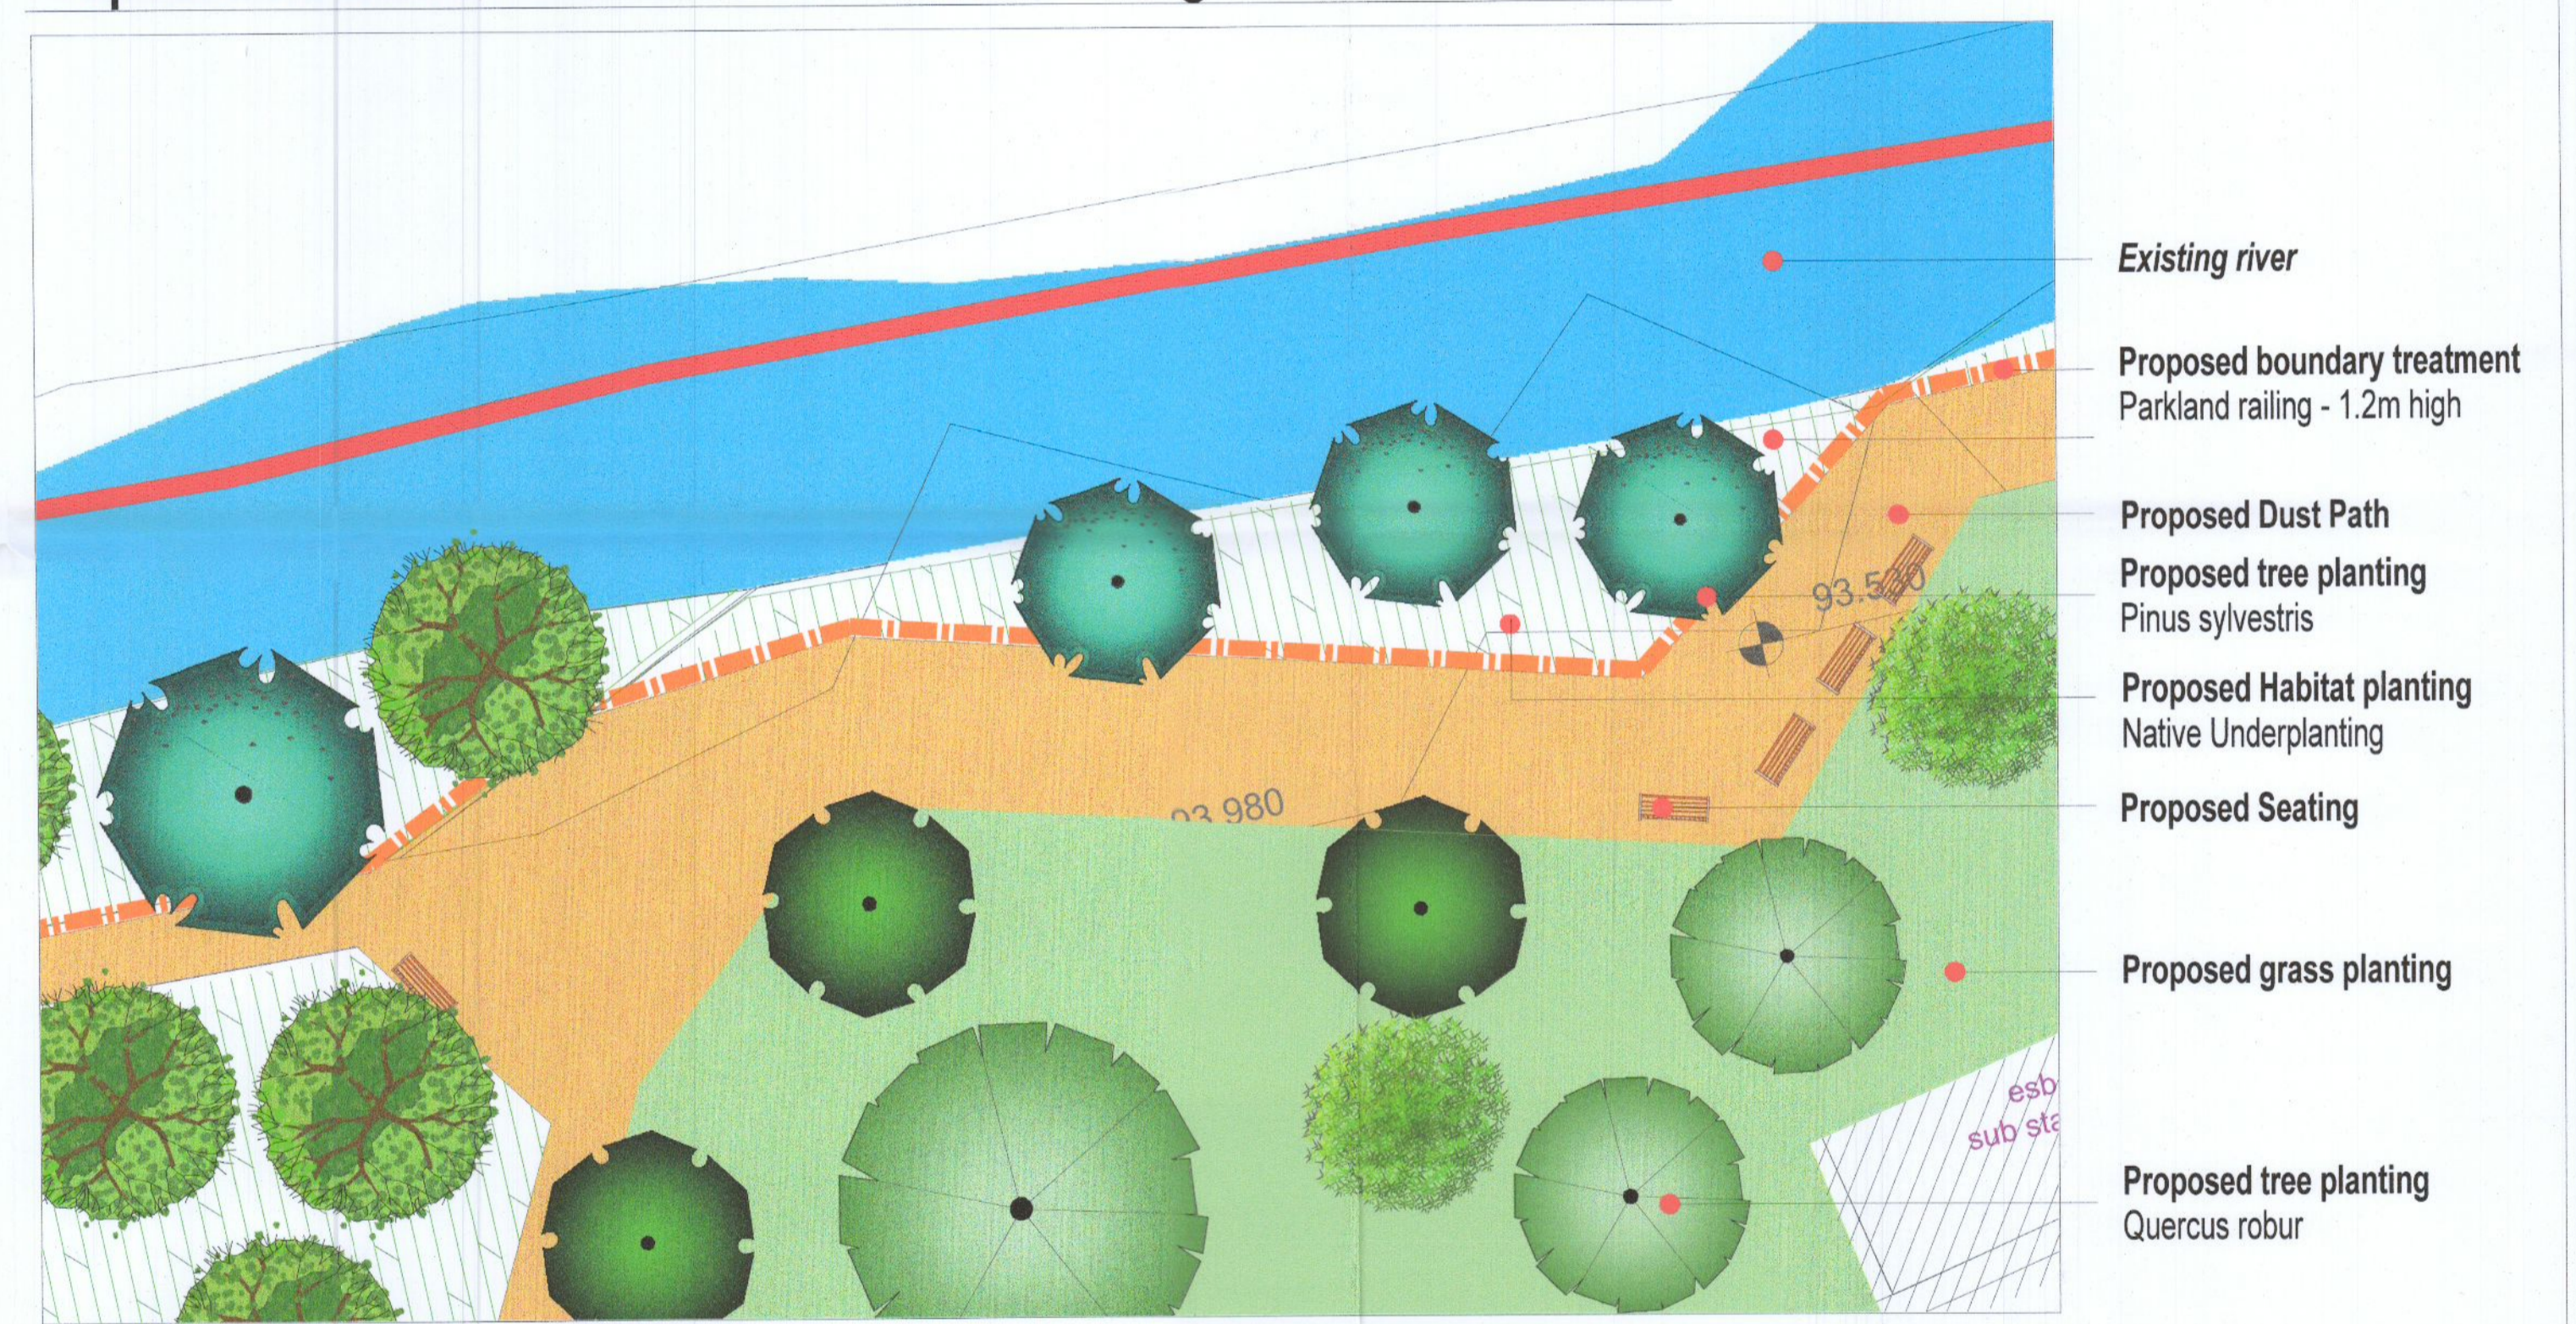

Proposed Amenity Path detail - Scale 1:25

Low Impact - No Dig Solution.

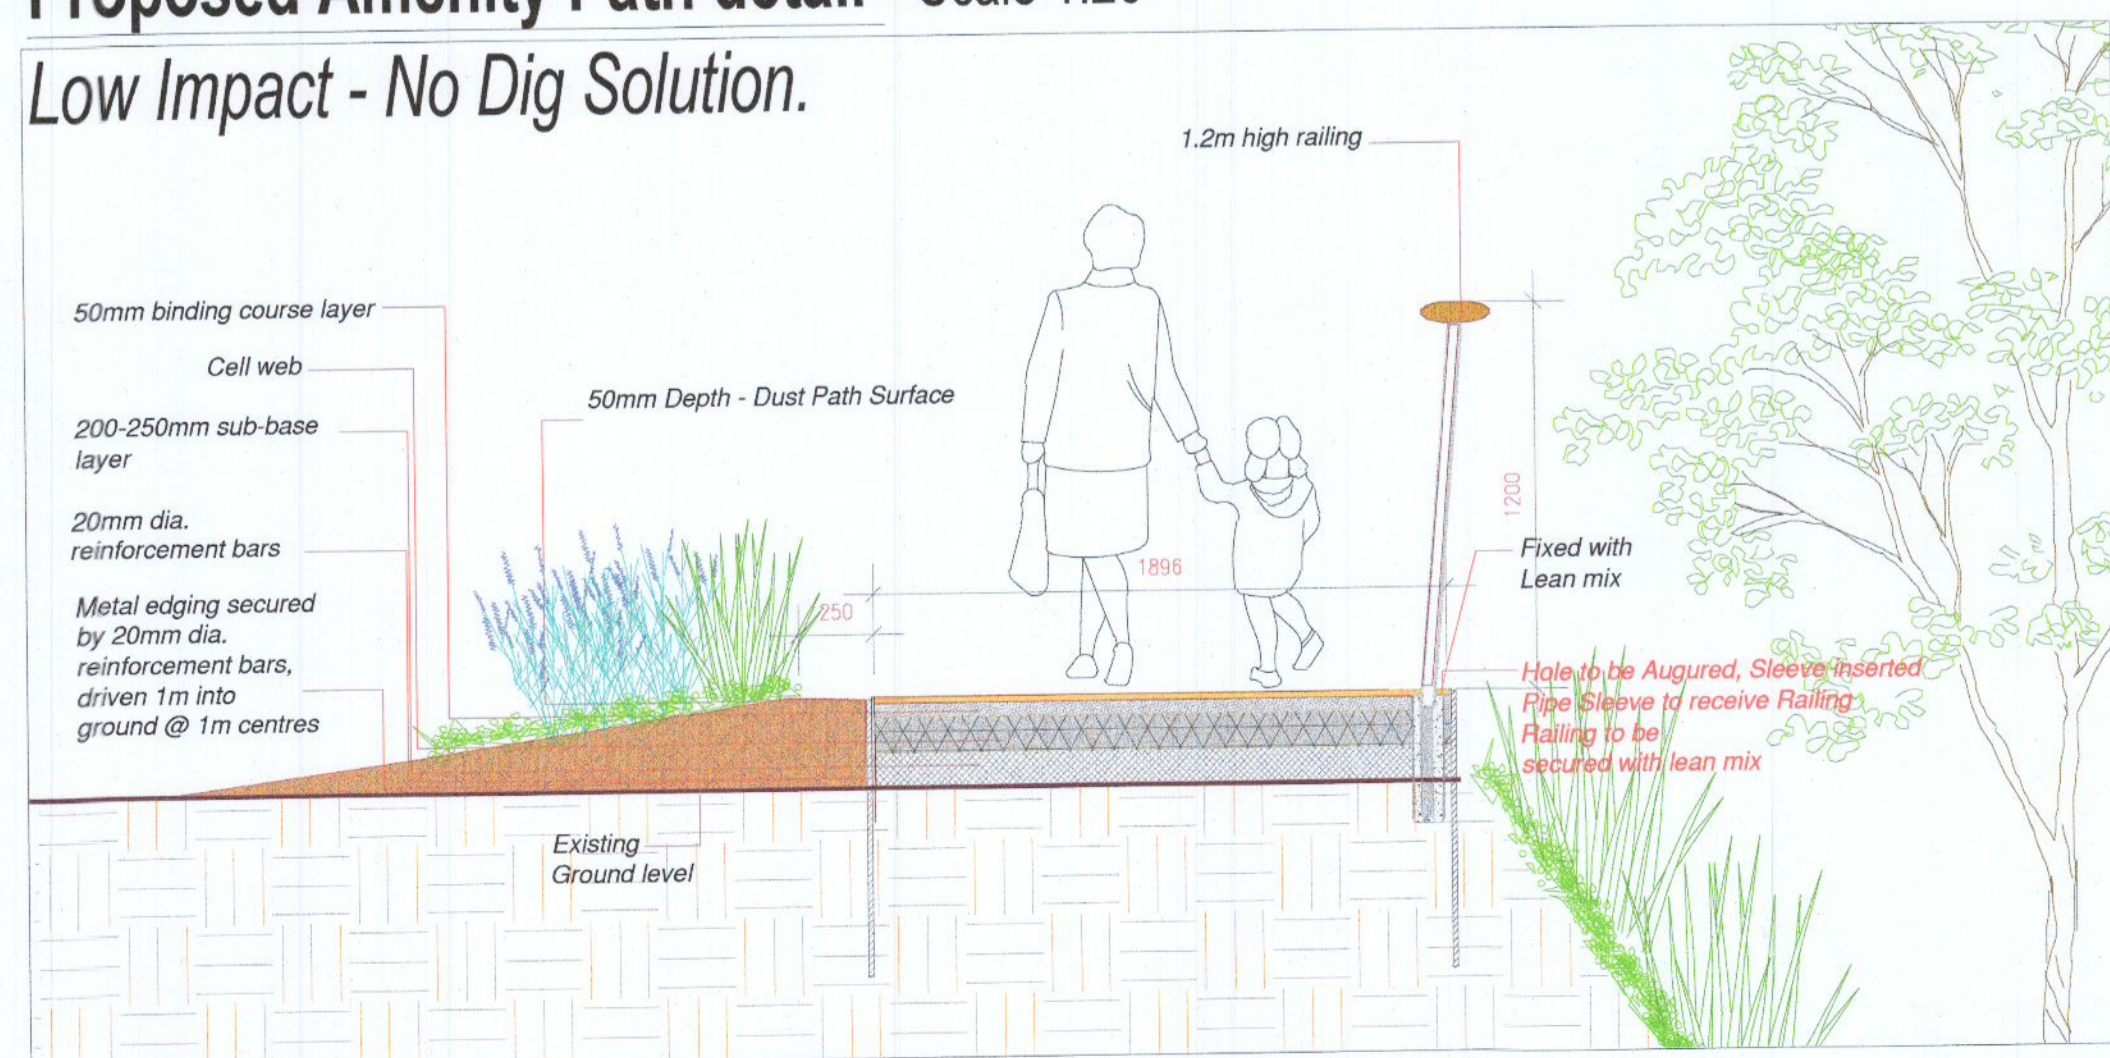

Proposed seating - Omos - s31 seating



Revision	Description	By	Date
A	Revised layout - parking & planting revised	RON	02.08.22
B	Revised layout - parking & planting revised	RMD	08.08.22
C	Revised layout - parking & planting revised	RON	17.08.22

Proposed Residential Development at Edmondstown Mill, Edmondstown Road, Rathfarnham, Dublin 16

Client: Reimont Limited

Drawing Title: Landscape Specifications

Job No.: 1706

Scale: as shown @ A1

Date: 06.07.2022

Drawing By: RON

Checked By: RMD

**Ronan MacDiarmada + Associates Ltd.**  
Landscape Architects and Consultants.

Tootenhill, Rathcoole, Co. Dublin  
tel: +353 1 412 4476 mob: 086 26 25 438  
fax: +353 1 401 3748 e-mail: ronan@rmda.ie

This drawing is copyright ©