


Notes:

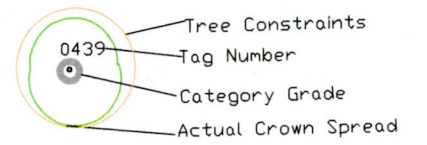


BS5837: 2012 - Category Retention Rating

- **Category U Trees** -
Trees in such a condition that any existing value would be lost within 10 years or being recommended for removal sound arboricultural practice.
- **Category A Trees**
Trees of high quality/value with a min. of 40 years life expectancy.
- **Category B Trees**
Trees of moderate quality/value with a min. of 20 years life expectancy.
- **Category C Trees**
Trees of low quality/value with a min. of 10 years life expectancy.

Sub Categories

- 1 - Mainly Arboricultural values
- 2 - Mainly Landscape values
- 3 - Mainly cultural and conservation values.

Note: Trees not plotted by land survey have been positioned visually to the best of our ability and may not be accurate.

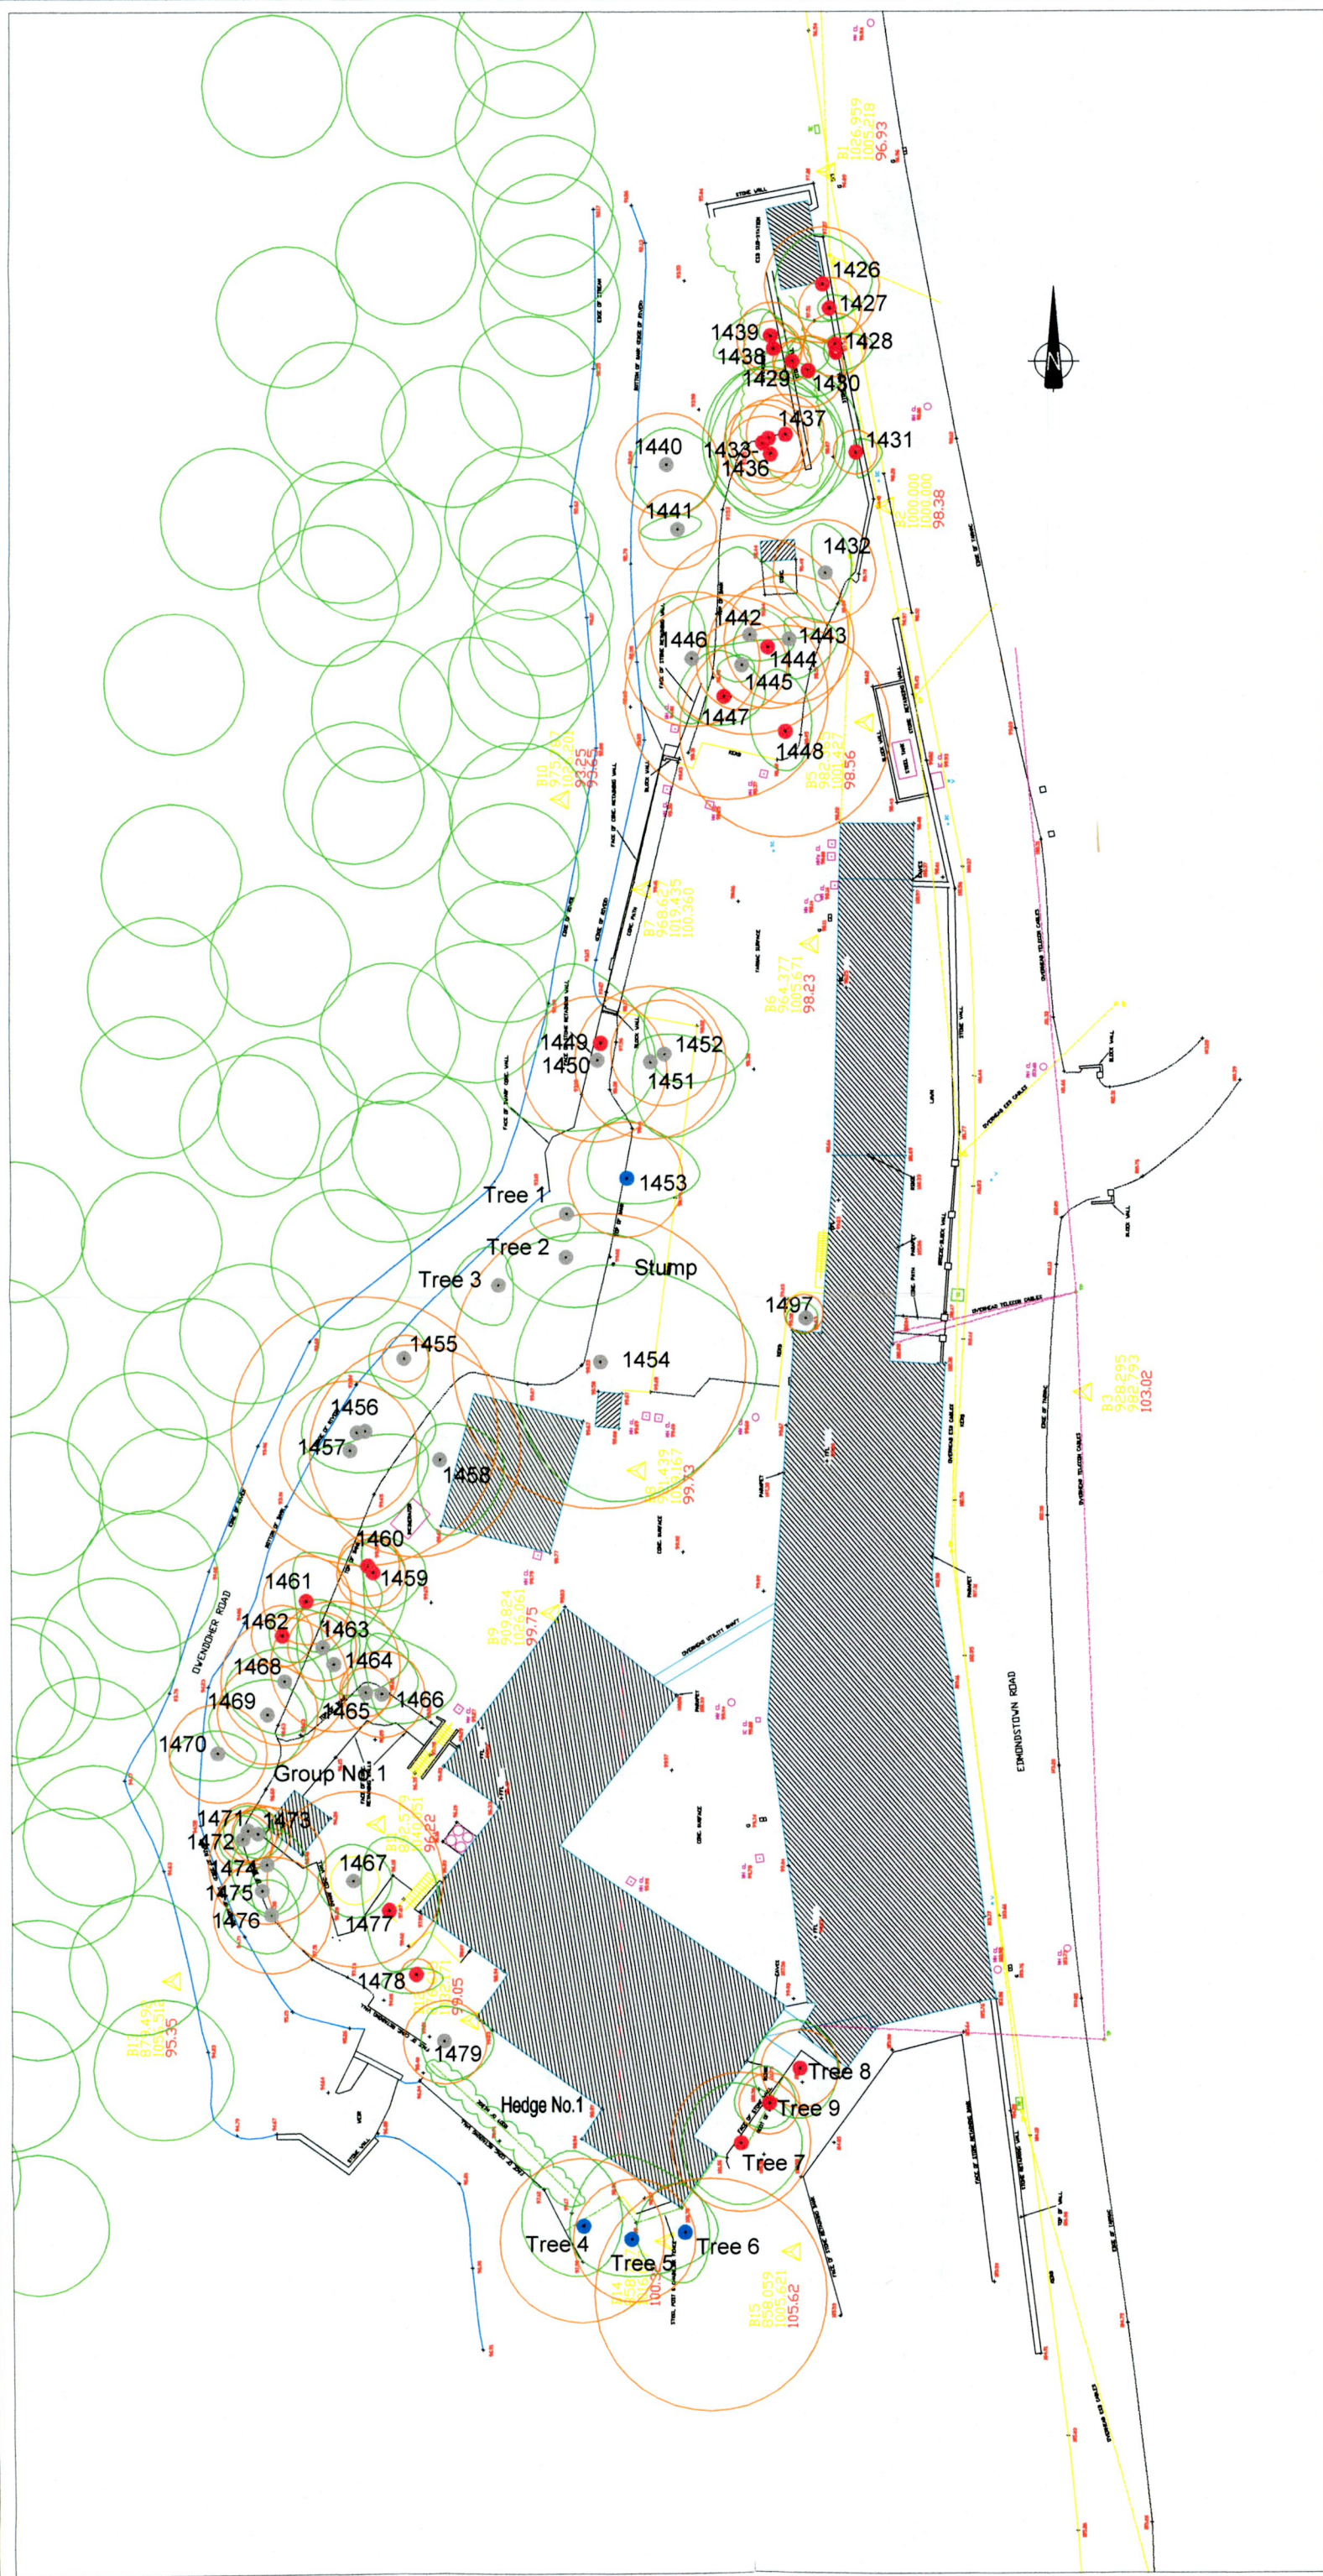

ARBORIST ASSOCIATES LTD.
 94 BALLYBAWN COTTAGES, ENNISKERRY, CO. WICKLOW
 TEL: 01-2742011 / 087-2629589

TITLE: Tree Constraints Plan

Site: The Mill, Edmondstown Road,
Rathfarnham, Dublin 16.

DATE:	Dwg No. MEM001	Scale 1:500 @A3
--------------	----------------	-----------------