




Design Refuse Vehicle - Turnaround

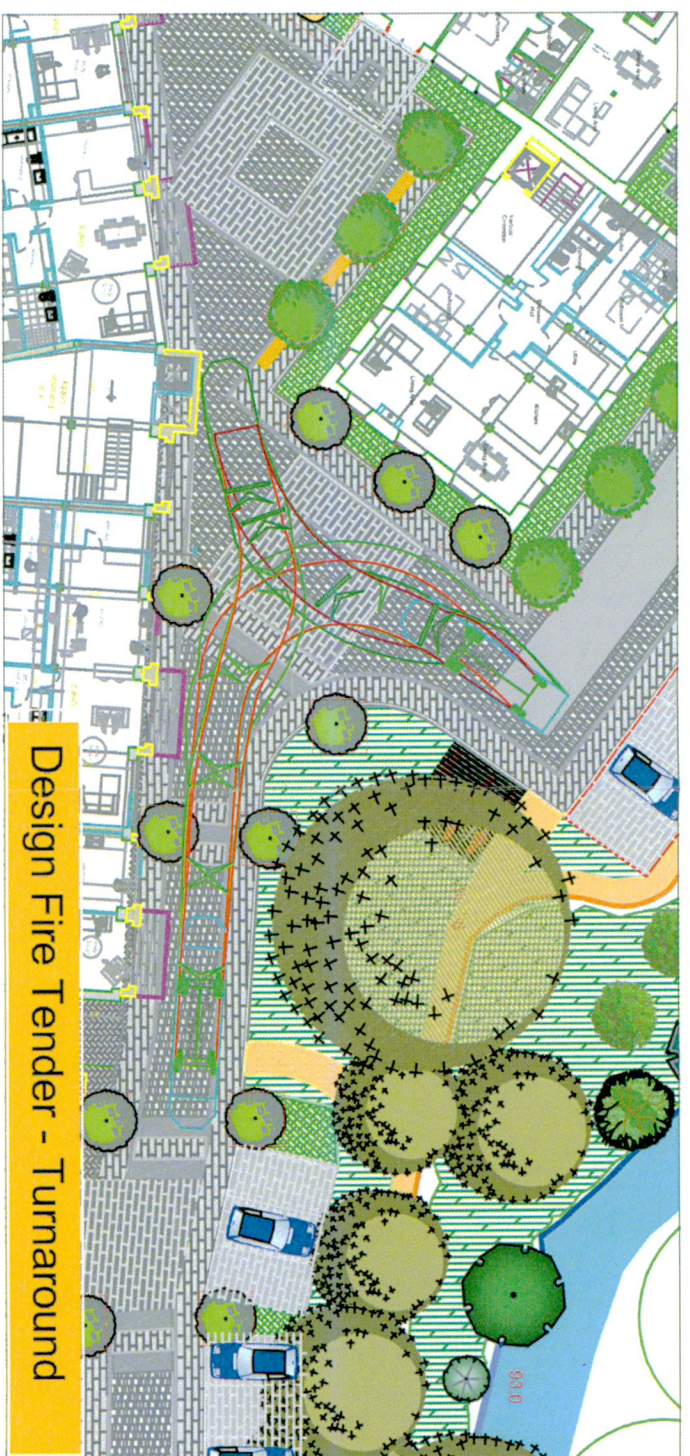


Design Fire Tender - Turnaround

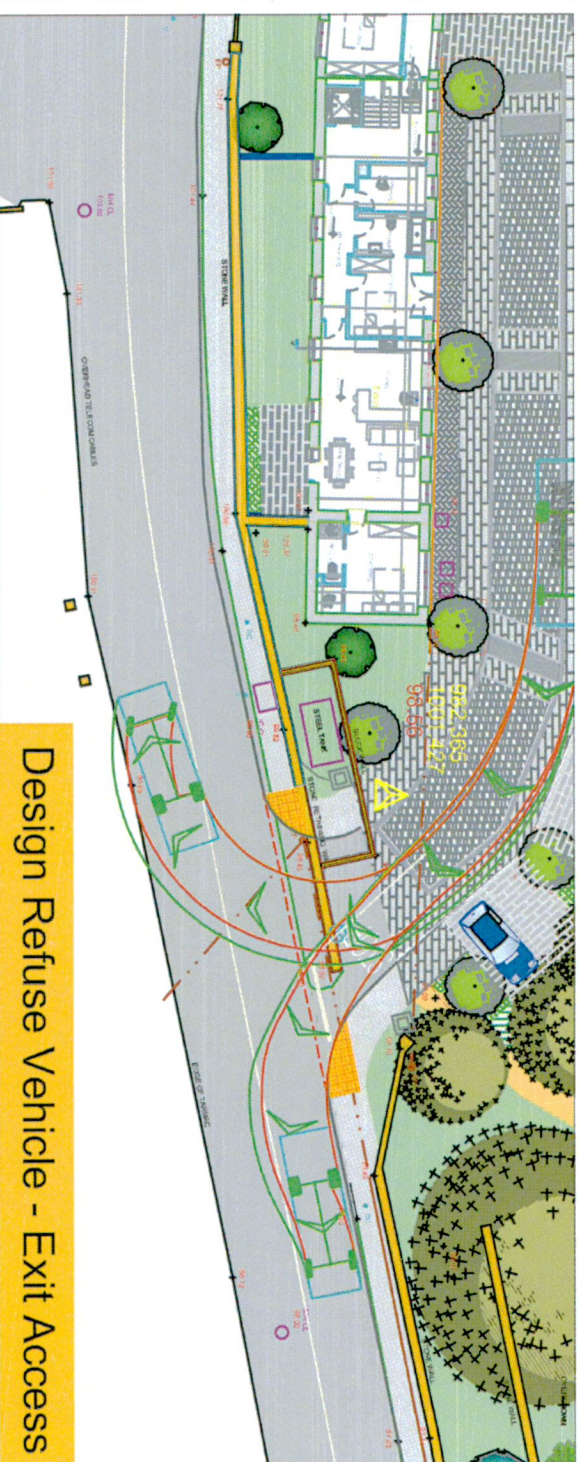


Design Refuse Vehicle - Exit Access

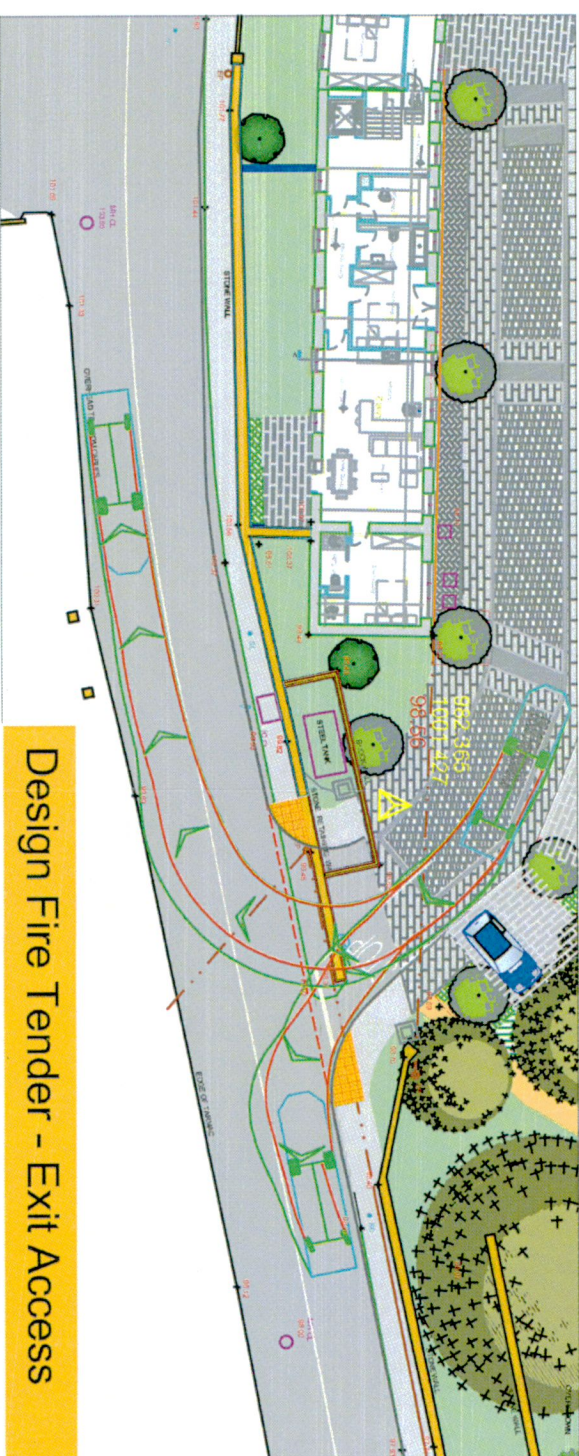

Design Fire Tender - Exit Access

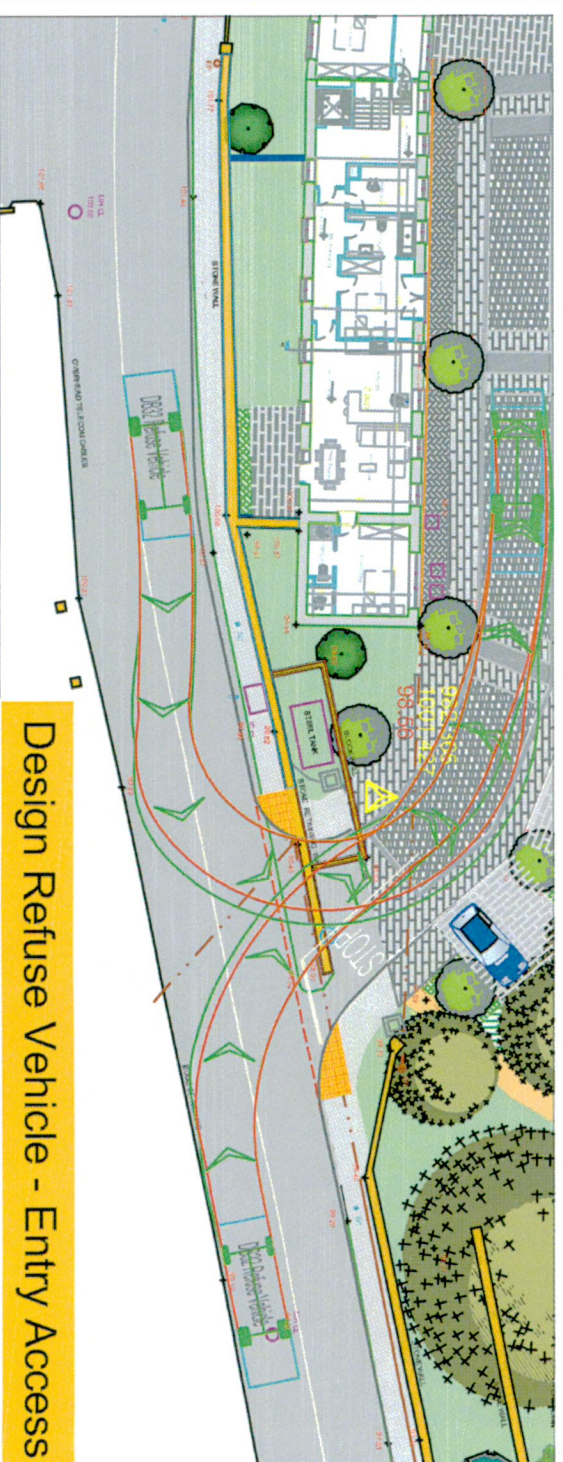

Design Refuse Vehicle - Entry Access

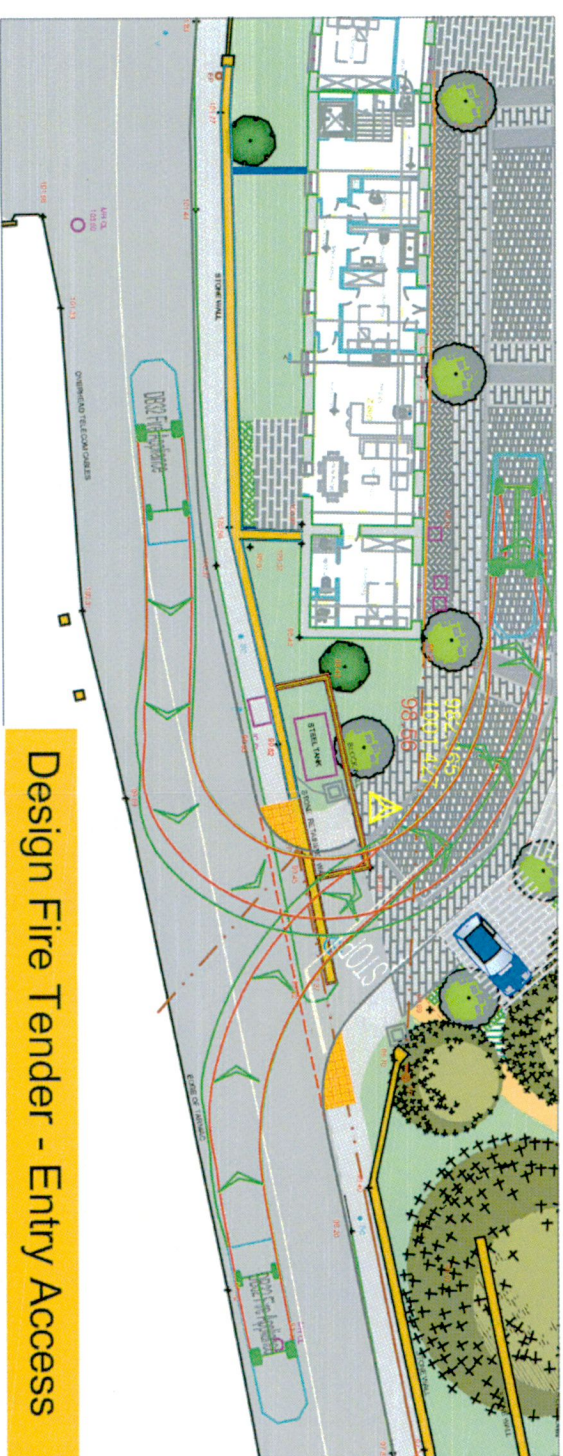

Design Fire Tender - Entry Access

**PROJECT TITLE**

**Proposed Residential Development  
Esmondstown Road, Dublin 16**

**DESCRIPTION**

Vehicle Swept Path Assessments




Traffic & transportation solutions  
Suite No.5, Gowra Plaza  
Braceown Business Park  
Clonee, Co Meath  
Tel: +353 (0)1 823 3015  
Fax: +353 (0)1 802 6160  
Email: info@trafficwise.ie  
Internet: www.trafficwise.ie



DRAWN	J KEENAN	CHECKED		SURVEYED	
DATE	March 2018	DATE		DATE	
SCALE	1:500	JOB No.	03052	REV	
DWG No.	TWL/03052/RF1-02				




**Visibility Assessment - Improved Access**

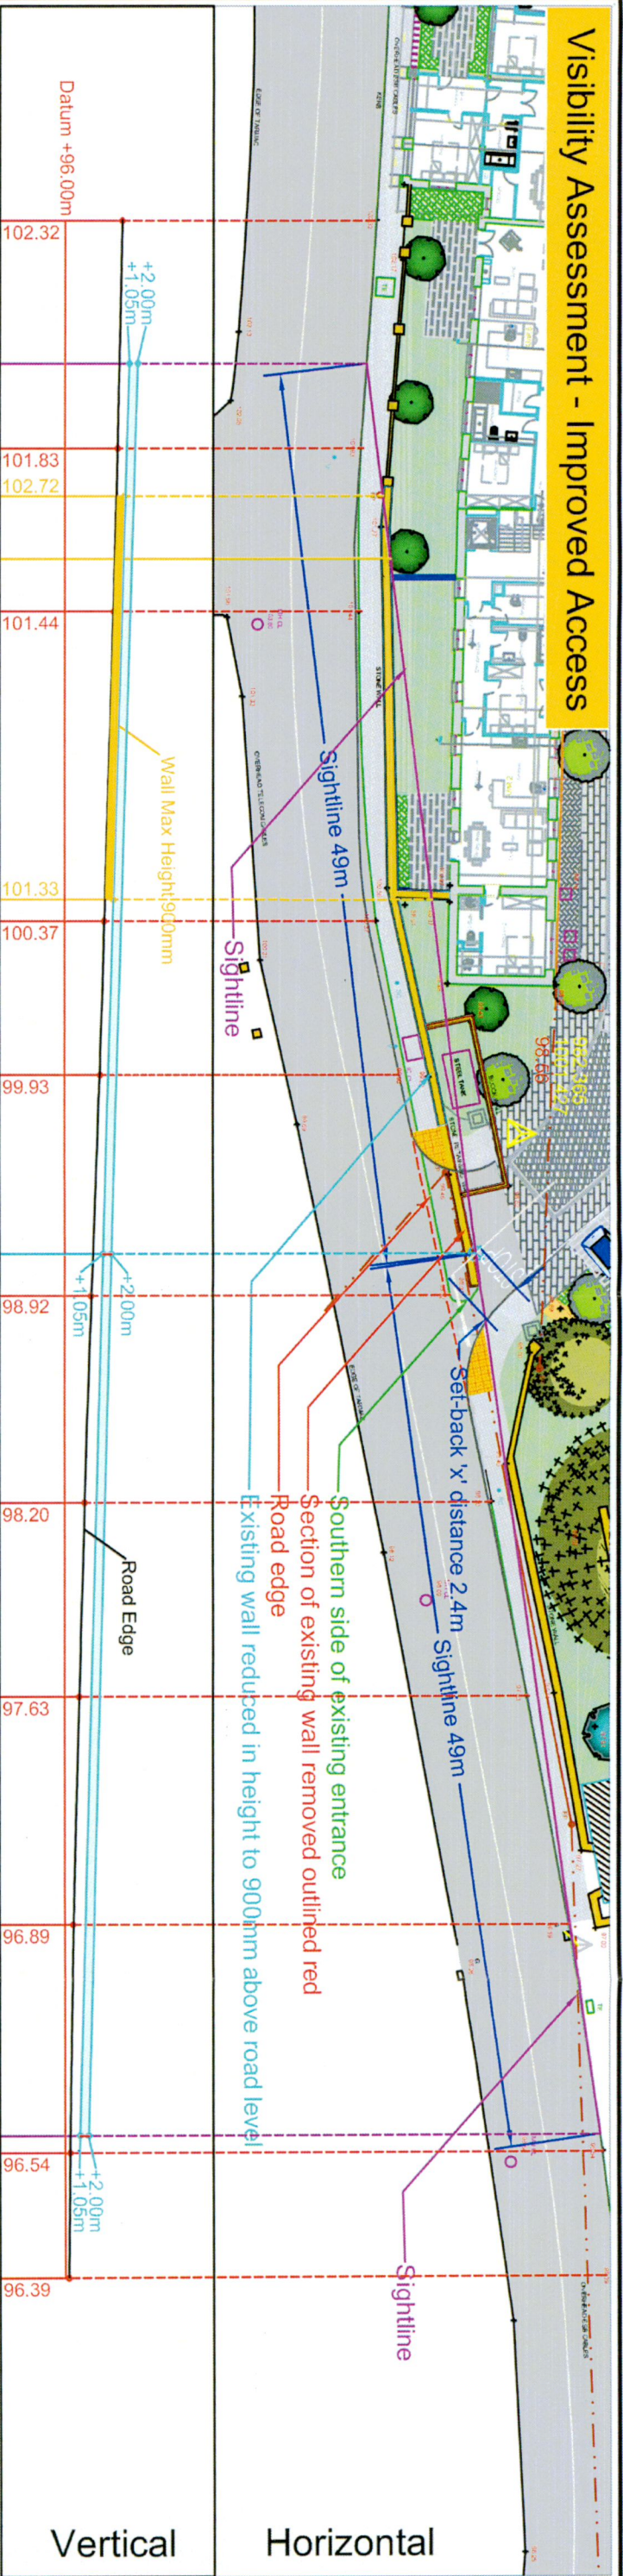

**Approach Forward Visibility - Northbound**



**Approach Forward Visibility - Southbound**

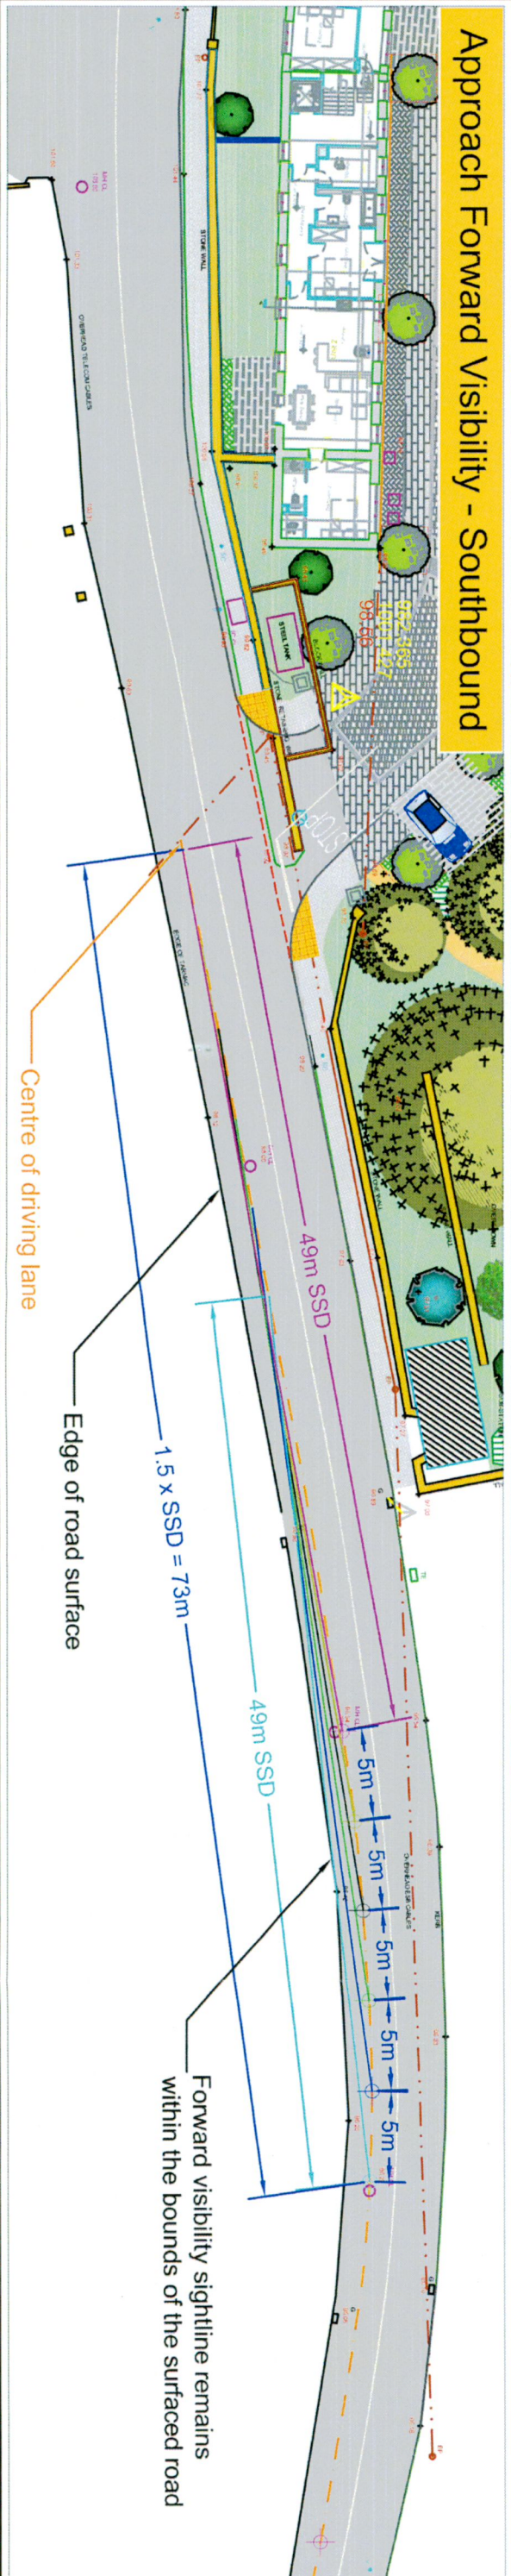




**Trafficwise**  
 traffic & transportation solutions  
 Suite No.5, Gowra Plaza  
 Bracktown Business Park  
 Clonee, Co Meath  
 Tel: +353 (0)1 825 3015  
 Fax: +353 (0)1 802 6160  
 Email: info@trafficwise.ie  
 Internet: www.trafficwise.ie

**PROJECT TITLE**  
 Proposed Residential Development  
 Esmondstown Road, Dublin 16

**DESCRIPTION**  
 Visibility Sightline Assessment  
 Proposed Site Access

DRAWN <b>J KEENAN</b>	CHECKED	SURVEYED	DATE	DATE	DATE
			March 2018		
SCALE 1:500	JOB No. 03052	REV			
DWG No. TWL/03052/RF1-01					

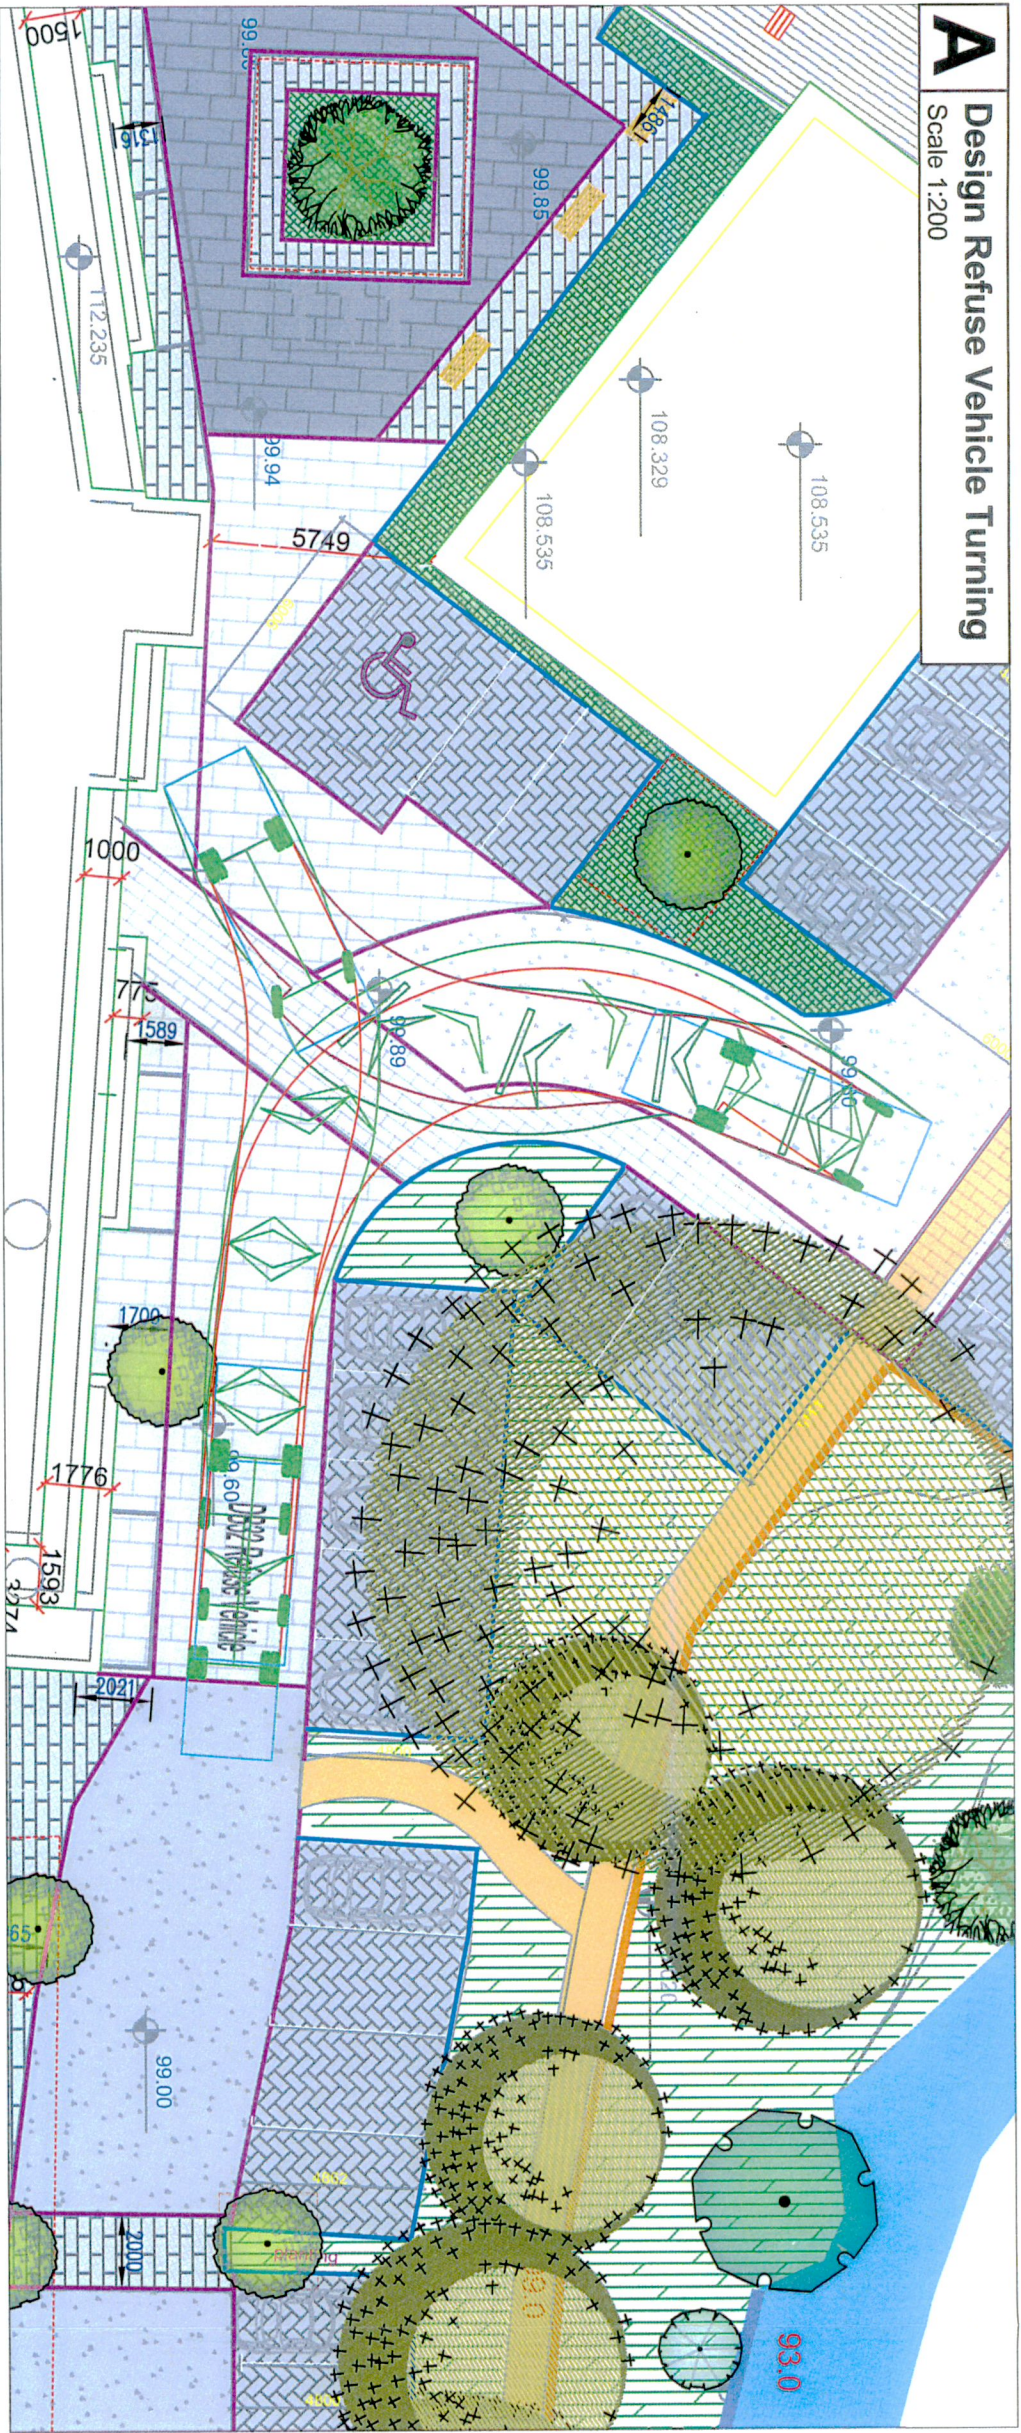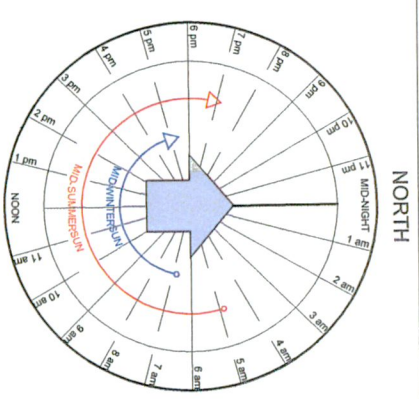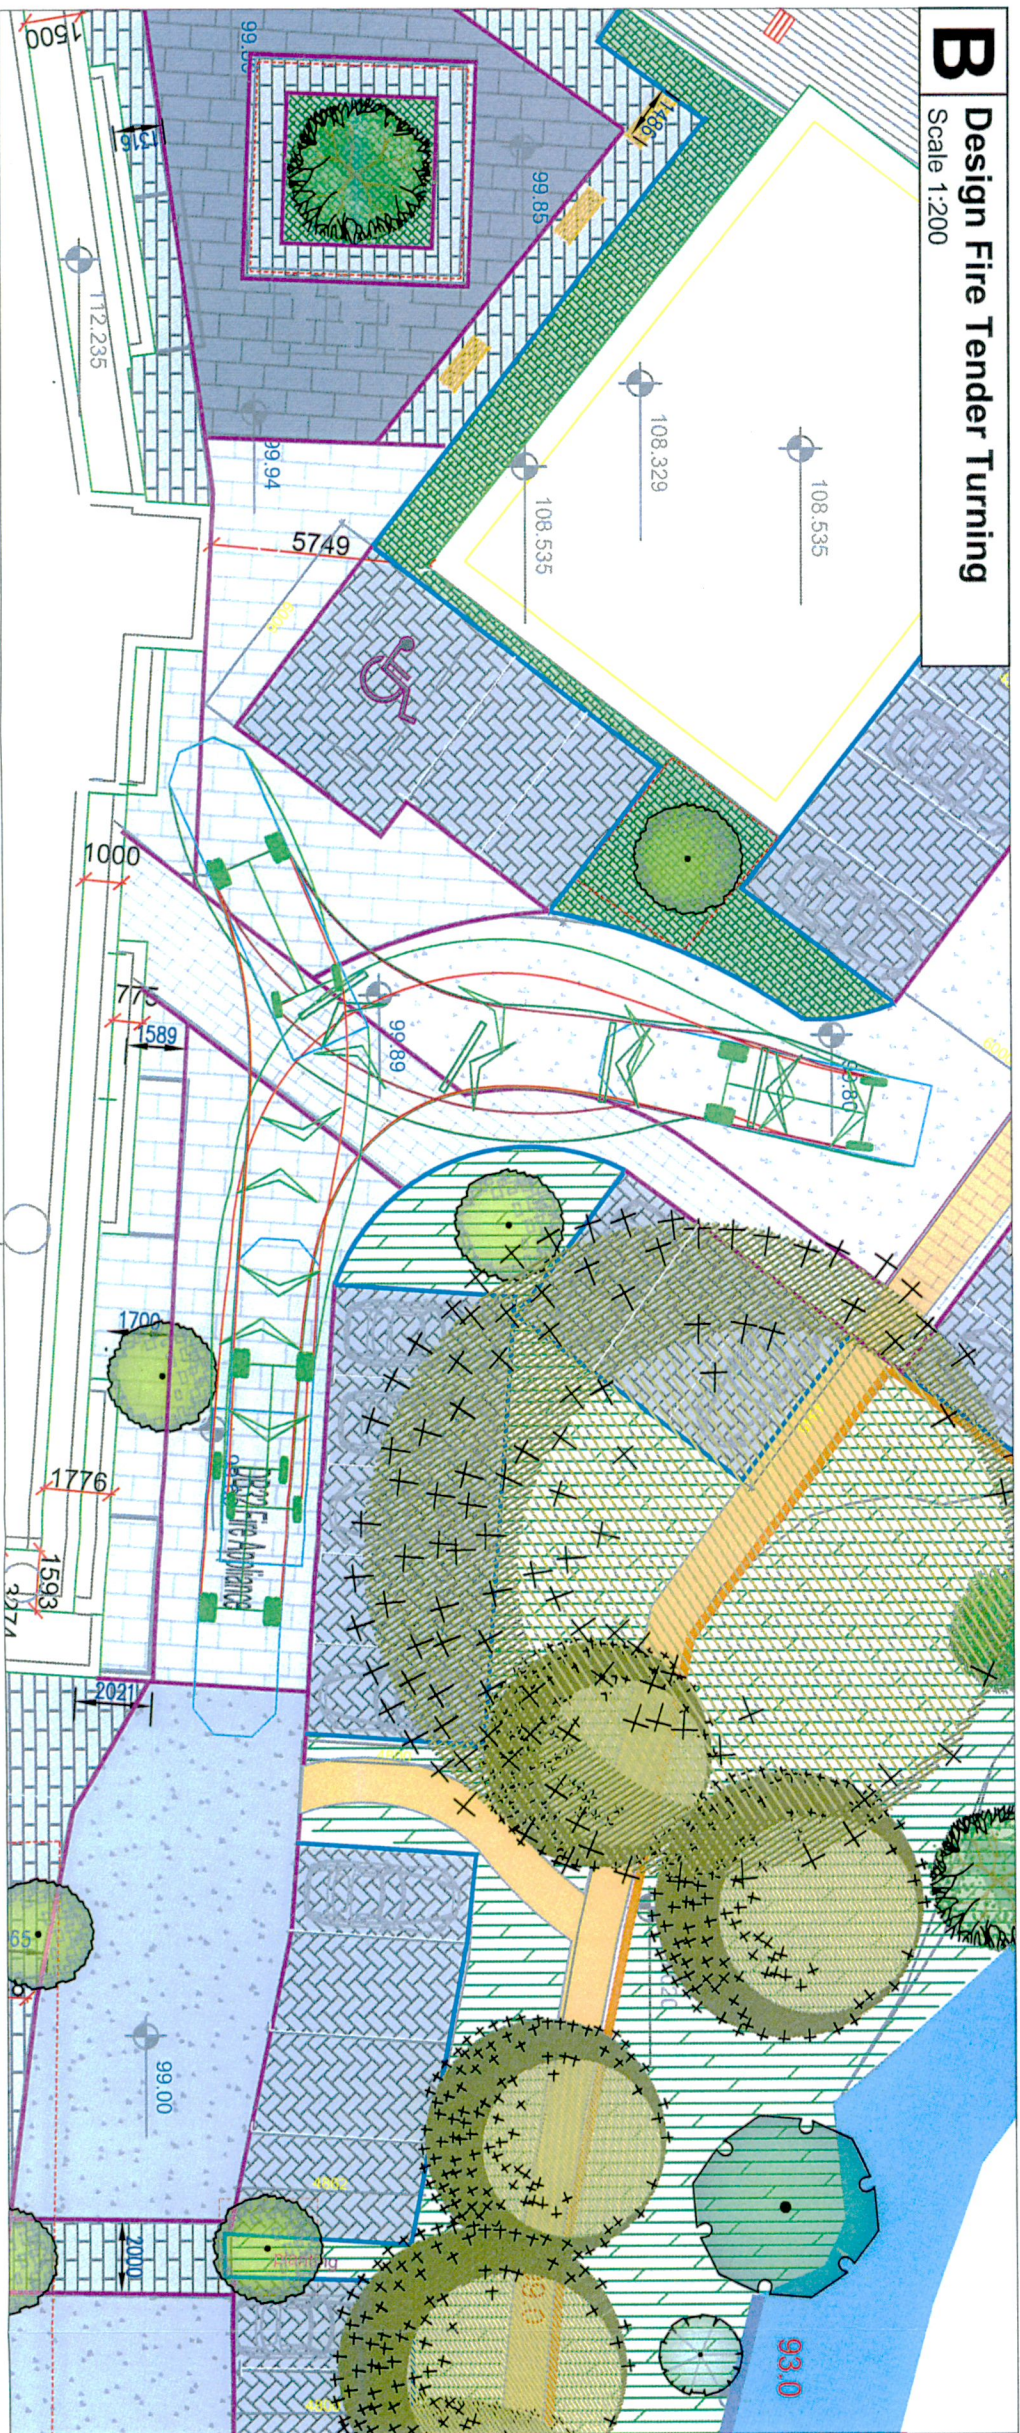

**A****Design Refuse Vehicle Turning**  
Scale 1:200**B****Design Fire Tender Turning**  
Scale 1:200**KEY:**

- Vehicle Body/Chassis
- Direction Forward
- Direction Reverse
- Wheel Track Forward
- Body Outline Forward
- Wheel Track Reverse
- Body Outline Reverse



Sula Wals, General Practitioner  
Edmondstown Mill, Dublin 16  
D16 R5B1

Tel: +353 (0)1 525 3015  
Email: info@trafficsolutions.ie  
Website: www.trafficsolutions.ie

**PROJECT**  
Edmondstown Mill, Dublin 16

**STAGE**  
Planning Application

**TITLE**  
Vehicle Turning Assessment

**SCALE**  
1:200 at A3

Surveyed	Drawn by	Checked	Date
NA	TWL	JMK	19-Aug-22

drawing no. 03052/RA-01

revision
----------