

01 Site Location Map  
PA 000 1:2500



ISSUED FOR INFORMATION ONLY, NOT FOR CONSTRUCTION

**NOTES:**  
Do not scale from this drawing.  
Any discrepancies found on site to be reported to Darmody Architects immediately.  
Any discrepancies found on drawings to be reported to Darmody Architects immediately.  
Refer to engineers drawings for structural details.  
All dimensions sized to blockwork.

Rev.	Description	Date	Initials

**DRAWING KEY**  
O.S.I. COPYRIGHT LICENCE NO. AR0050520  
ORDNANCE SURVEY IRELAND AND GOVERNMENT OF IRELAND  
THE CENTRE COORDINATES: 716414, 727256

— Delimits Site Boundary  
— Delimits Area within Applicants Ownership

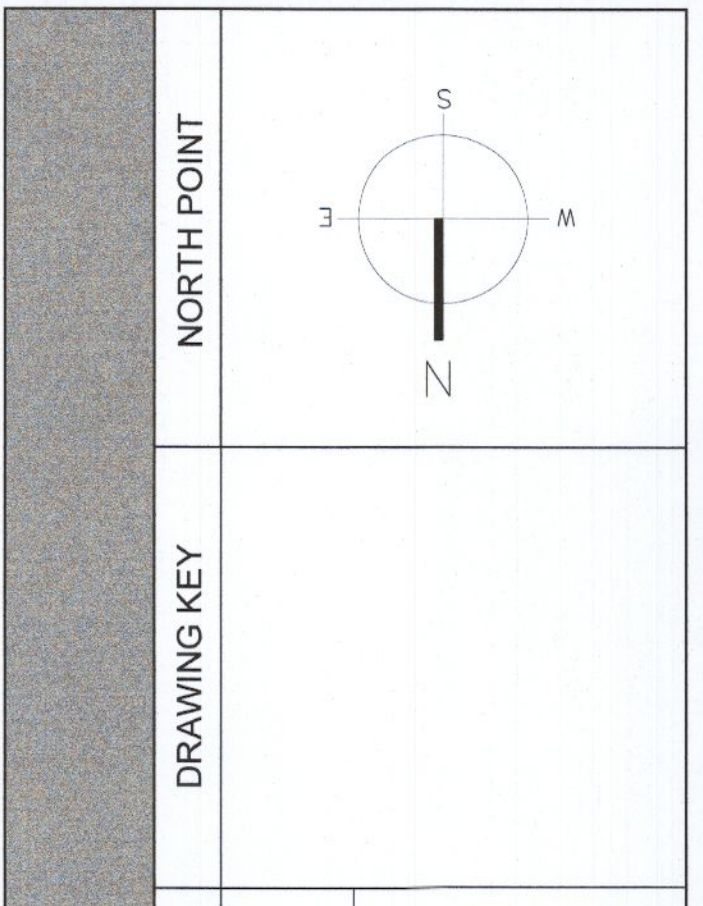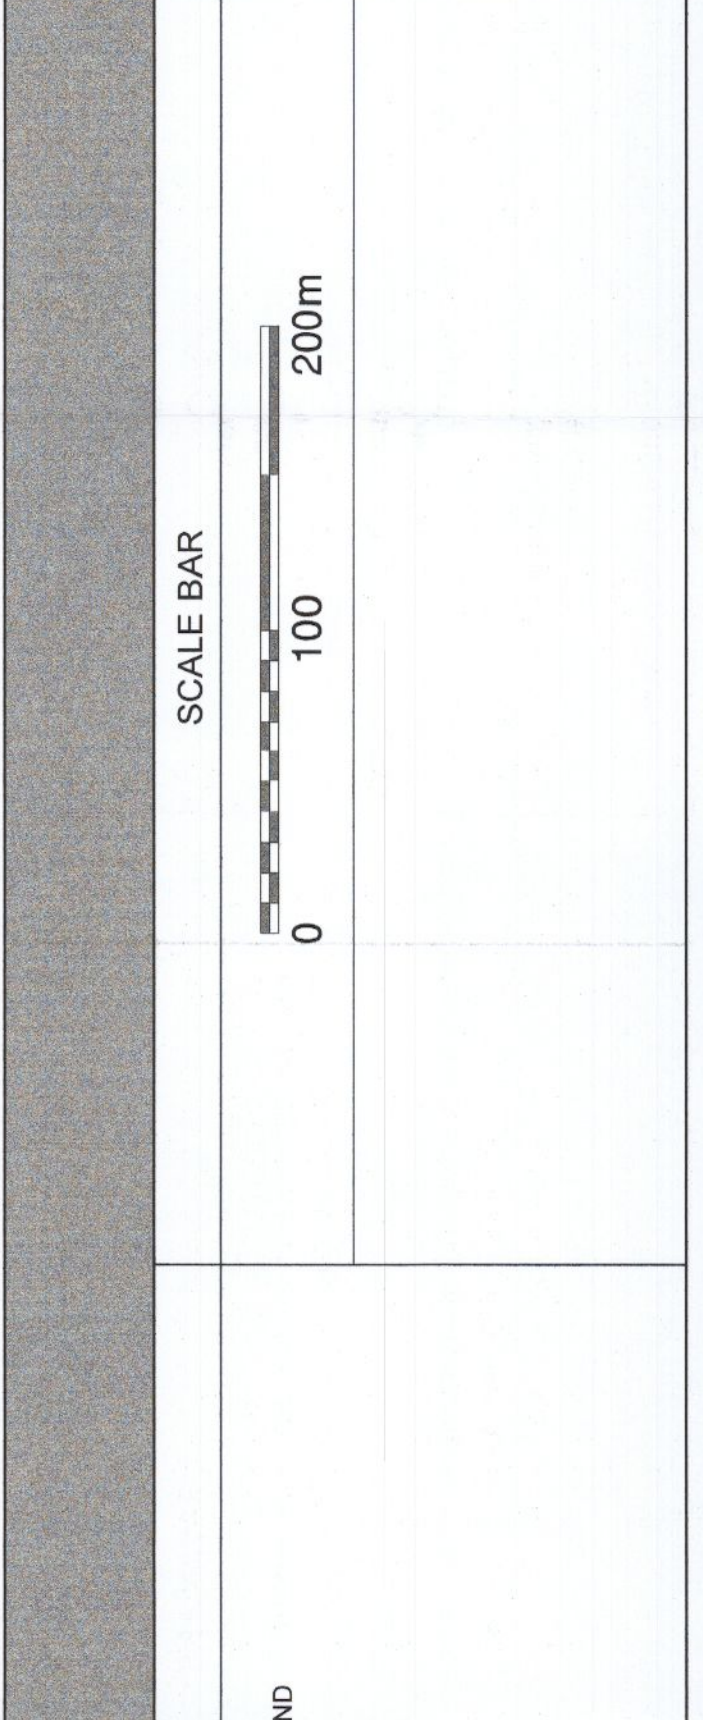

Rev. No.	Scale	Date	Drn. By	Chkd. By	Issue
	1:2500 @ A0	26/02/2020	Marco Pittamiglio	Tim Darmody	PLANNING

**creative innovative flexible**

**darmody architecture**  
91 Townsend Street, Dublin 2  
353 1 672 9907  
info@darmodyarchitecture.com  
darmodyarchitecture.com

**Project:** Proposed Material Amendments & Change of Use to ABP-308088-20 Garter Lane, Saggart, Co. Dublin  
**Title:** Site Location Map 01  
**Client:** Cape Wrath ULC  
**Dwg. No.:** PA-000  
**Job No.:** 19036