


1
SITE LOCATION MAP
PA001 1:1000

ISSUED FOR INFORMATION ONLY, NOT FOR CONSTRUCTION

NOTES Do not scale from this drawing Any discrepancies found on site to be reported to Damodry Architects immediately Any discrepancies found on drawings to be reported to Damodry Architects immediately Refer to engineers drawings for structural details All dimensions sized to blockwork																															
<table border="1" style="width: 100%; border-collapse: collapse;"> <thead> <tr> <th style="width: 10%;">Rev.</th> <th style="width: 60%;">Description</th> <th style="width: 10%;">Date</th> <th style="width: 10%;">Initials</th> </tr> </thead> <tbody> <tr> <td> </td> <td> </td> <td> </td> <td> </td> </tr> </tbody> </table>	Rev.	Description	Date	Initials					<table border="1" style="width: 100%; border-collapse: collapse;"> <tr> <td style="width: 50%; vertical-align: top;"> DRAWING KEY 0.51 COPYRIGHT LICENCE NO. A8095621 ORDINANCE SURVEY IRELAND AND GOVERNMENT OF IRELAND MAP SHEETS NO. 3388.0, 3388-C TM2 CENTRE COORDINATES 7940014, 72736 </td> <td style="width: 50%; vertical-align: top;"> ———— Demarcates Site Boundary ⊕ LOCATION OF SITE NOTICE </td> </tr> </table>		DRAWING KEY 0.51 COPYRIGHT LICENCE NO. A8095621 ORDINANCE SURVEY IRELAND AND GOVERNMENT OF IRELAND MAP SHEETS NO. 3388.0, 3388-C TM2 CENTRE COORDINATES 7940014, 72736	———— Demarcates Site Boundary ⊕ LOCATION OF SITE NOTICE																			
Rev.	Description	Date	Initials																												
DRAWING KEY 0.51 COPYRIGHT LICENCE NO. A8095621 ORDINANCE SURVEY IRELAND AND GOVERNMENT OF IRELAND MAP SHEETS NO. 3388.0, 3388-C TM2 CENTRE COORDINATES 7940014, 72736	———— Demarcates Site Boundary ⊕ LOCATION OF SITE NOTICE																														
<table border="1" style="width: 100%; border-collapse: collapse;"> <tr> <td style="width: 50%; text-align: center;"> SCALE BAR 0 25 50m </td> <td style="width: 50%; text-align: center;"> DRAWING KEY NORTH POINT </td> </tr> </table>	SCALE BAR 0 25 50m	DRAWING KEY NORTH POINT	<table border="1" style="width: 100%; border-collapse: collapse;"> <tr> <td style="width: 20%; text-align: center;"> </td> <td style="width: 60%;"> creative innovative flexible </td> <td style="width: 20%;"></td> </tr> <tr> <td style="width: 20%; text-align: center;"> </td> <td style="width: 60%;"> damodry architecture 91 Townsend Street, Dublin 2 353 1 672 8907 info@damodryarchitecture.com damodryarchitecture.com </td> <td style="width: 20%;"></td> </tr> <tr> <td style="font-size: 8px;"> <table border="1" style="width: 100%; border-collapse: collapse;"> <tr> <th style="width: 10%;">Rev. No.</th> <th style="width: 10%;">Scale</th> <th style="width: 10%;">Date</th> <th style="width: 10%;">Dn. By</th> <th style="width: 10%;">Chd. By</th> <th style="width: 10%;">Issue</th> </tr> <tr> <td>1</td> <td>1:1000 @ A3</td> <td>23/11/2021</td> <td>Marc Pflaumig</td> <td>Tr. Damodry</td> <td>PLANNING</td> </tr> </table> </td> <td colspan="2" style="font-size: 8px;"> <table border="1" style="width: 100%; border-collapse: collapse;"> <tr> <td style="width: 30%;"> Project: Proposed Material Amendments & Change of Use to ABP-308088-20 Carter Lane, Saggart, Co. Dublin </td> <td style="width: 30%;"> Title: Site Location Map 02 </td> <td style="width: 40%;"> Client: Cape Wrath ULC </td> </tr> <tr> <td style="font-size: 8px;"> Dwg No: PA-001 </td> <td style="font-size: 8px;"> Job No: 19036 </td> <td></td> </tr> </table> </td> </tr> </table>			creative innovative flexible			damodry architecture 91 Townsend Street, Dublin 2 353 1 672 8907 info@damodryarchitecture.com damodryarchitecture.com		<table border="1" style="width: 100%; border-collapse: collapse;"> <tr> <th style="width: 10%;">Rev. No.</th> <th style="width: 10%;">Scale</th> <th style="width: 10%;">Date</th> <th style="width: 10%;">Dn. By</th> <th style="width: 10%;">Chd. By</th> <th style="width: 10%;">Issue</th> </tr> <tr> <td>1</td> <td>1:1000 @ A3</td> <td>23/11/2021</td> <td>Marc Pflaumig</td> <td>Tr. Damodry</td> <td>PLANNING</td> </tr> </table>	Rev. No.	Scale	Date	Dn. By	Chd. By	Issue	1	1:1000 @ A3	23/11/2021	Marc Pflaumig	Tr. Damodry	PLANNING	<table border="1" style="width: 100%; border-collapse: collapse;"> <tr> <td style="width: 30%;"> Project: Proposed Material Amendments & Change of Use to ABP-308088-20 Carter Lane, Saggart, Co. Dublin </td> <td style="width: 30%;"> Title: Site Location Map 02 </td> <td style="width: 40%;"> Client: Cape Wrath ULC </td> </tr> <tr> <td style="font-size: 8px;"> Dwg No: PA-001 </td> <td style="font-size: 8px;"> Job No: 19036 </td> <td></td> </tr> </table>		Project: Proposed Material Amendments & Change of Use to ABP-308088-20 Carter Lane, Saggart, Co. Dublin	Title: Site Location Map 02	Client: Cape Wrath ULC	Dwg No: PA-001	Job No: 19036	
SCALE BAR 0 25 50m	DRAWING KEY NORTH POINT																														
	creative innovative flexible																														
	damodry architecture 91 Townsend Street, Dublin 2 353 1 672 8907 info@damodryarchitecture.com damodryarchitecture.com																														
<table border="1" style="width: 100%; border-collapse: collapse;"> <tr> <th style="width: 10%;">Rev. No.</th> <th style="width: 10%;">Scale</th> <th style="width: 10%;">Date</th> <th style="width: 10%;">Dn. By</th> <th style="width: 10%;">Chd. By</th> <th style="width: 10%;">Issue</th> </tr> <tr> <td>1</td> <td>1:1000 @ A3</td> <td>23/11/2021</td> <td>Marc Pflaumig</td> <td>Tr. Damodry</td> <td>PLANNING</td> </tr> </table>	Rev. No.	Scale	Date	Dn. By	Chd. By	Issue	1	1:1000 @ A3	23/11/2021	Marc Pflaumig	Tr. Damodry	PLANNING	<table border="1" style="width: 100%; border-collapse: collapse;"> <tr> <td style="width: 30%;"> Project: Proposed Material Amendments & Change of Use to ABP-308088-20 Carter Lane, Saggart, Co. Dublin </td> <td style="width: 30%;"> Title: Site Location Map 02 </td> <td style="width: 40%;"> Client: Cape Wrath ULC </td> </tr> <tr> <td style="font-size: 8px;"> Dwg No: PA-001 </td> <td style="font-size: 8px;"> Job No: 19036 </td> <td></td> </tr> </table>		Project: Proposed Material Amendments & Change of Use to ABP-308088-20 Carter Lane, Saggart, Co. Dublin	Title: Site Location Map 02	Client: Cape Wrath ULC	Dwg No: PA-001	Job No: 19036												
Rev. No.	Scale	Date	Dn. By	Chd. By	Issue																										
1	1:1000 @ A3	23/11/2021	Marc Pflaumig	Tr. Damodry	PLANNING																										
Project: Proposed Material Amendments & Change of Use to ABP-308088-20 Carter Lane, Saggart, Co. Dublin	Title: Site Location Map 02	Client: Cape Wrath ULC																													
Dwg No: PA-001	Job No: 19036																														

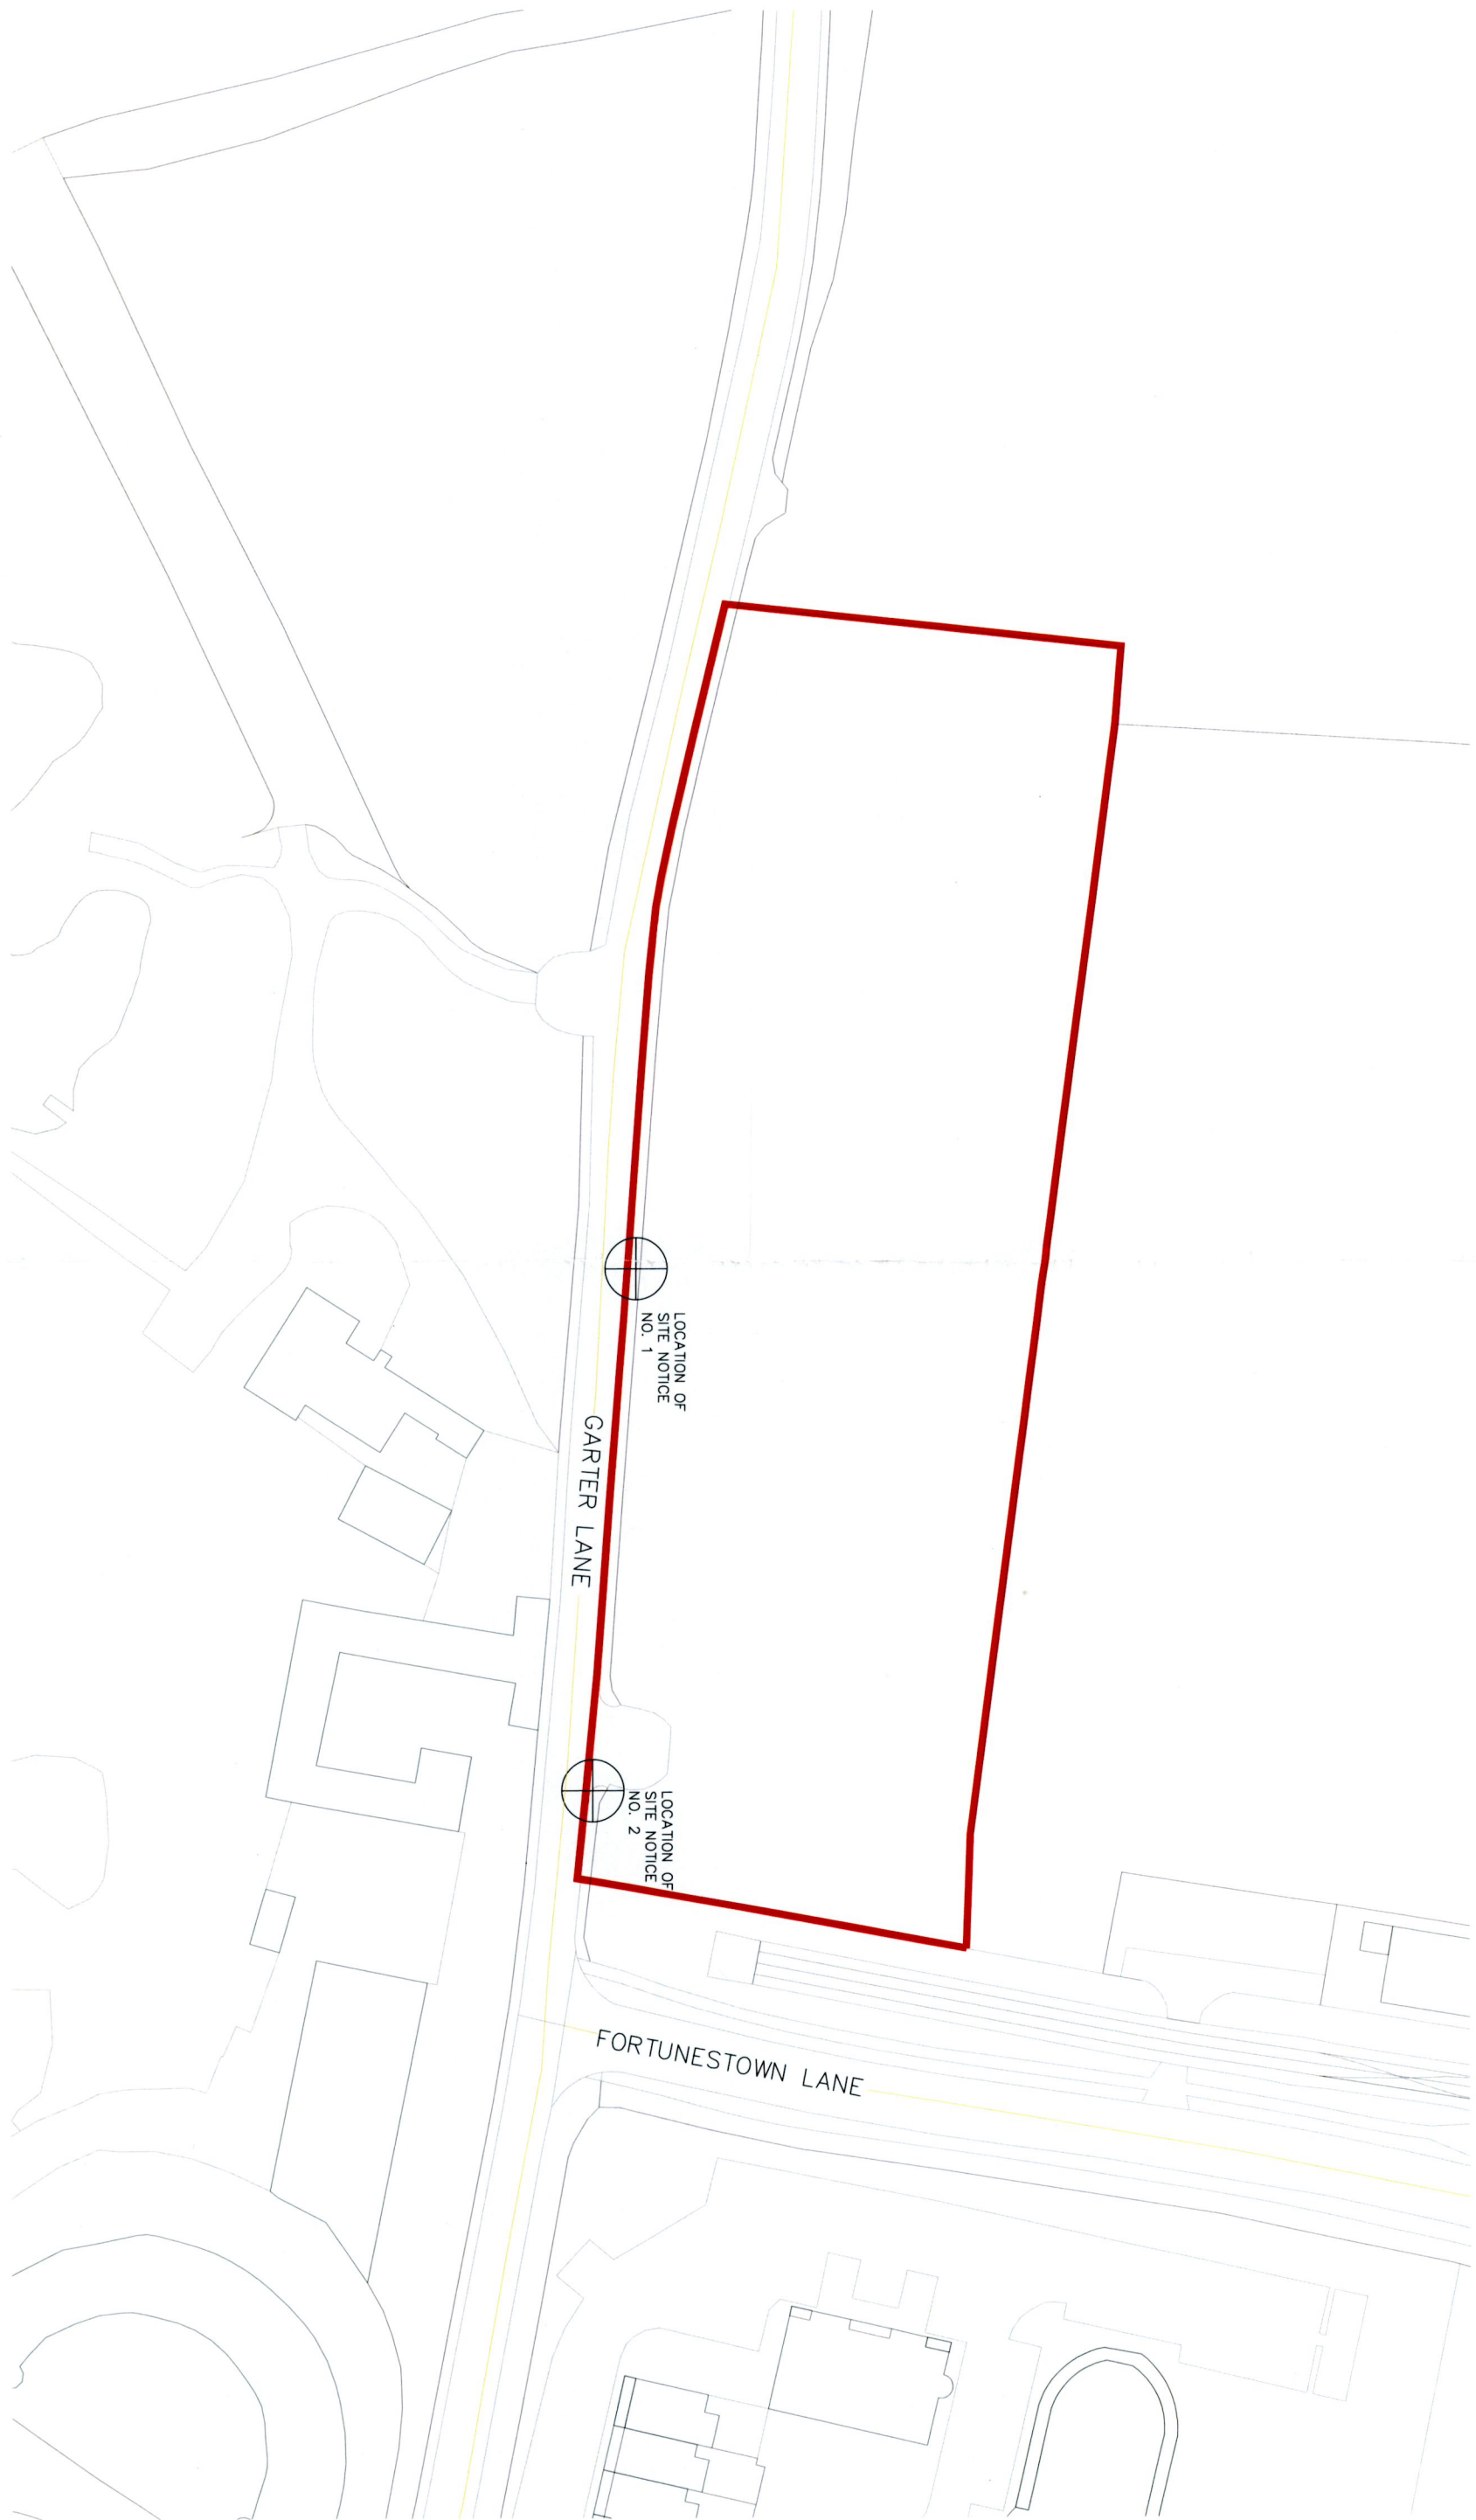



1
SITE LOCATION MAP
PA001 1:1000

ISSUED FOR INFORMATION ONLY, NOT FOR CONSTRUCTION

NOTES
Do not scale from this drawing
Any discrepancies found on site to be reported to Damodoy Architects immediately
Any discrepancies found on drawings to be reported to Damodoy Architects immediately
Refer to engineers drawings for structural details
All dimensions sized to blockwork.

Rev.	Description	Date	Initials
001	ISSUED FOR INFORMATION ONLY, NOT FOR CONSTRUCTION		

DRAWING KEY
O.S.I. COPYRIGHT LICENSE NO. 48095921
ORDNANCE SURVEY IRELAND AND GOVERNMENT OF IRELAND
MAP SHEETS NO. 3388-D, 3388-C
TMV CENTRE COORDINATES 704014, 72796
Delimitates Site Boundary
LOCATION OF SITE NOTICE

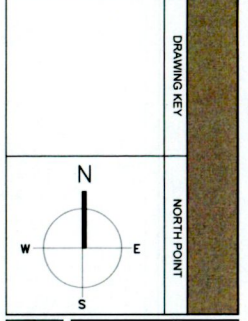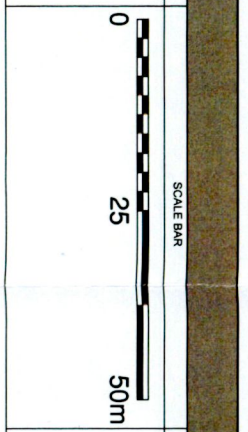

creative innovative flexible

damodoy architecture

91 Townsend Street, Dublin 2
353 1 672 9907
info@damodoyarchitecture.com
damodoyarchitecture.com

Rev. No.	Scale	Date	Des. By	Chd. By	Issue
1	1:1000 @ A3	23/11/2021	Marco Pflaumig	Tim Damodoy	PLANNING

Project Title	Proposed Material Amendments & Change of Use to ASP-308088-20 Garter Lane, Saggart, Co. Dublin
Client	Cape Wrath ULC
Dwg No.	PA-001
Job No.	19036