




HARD DETAIL 05 - TYPICAL TARMAC SURFACE DETAIL
SCALE 1:25@A1

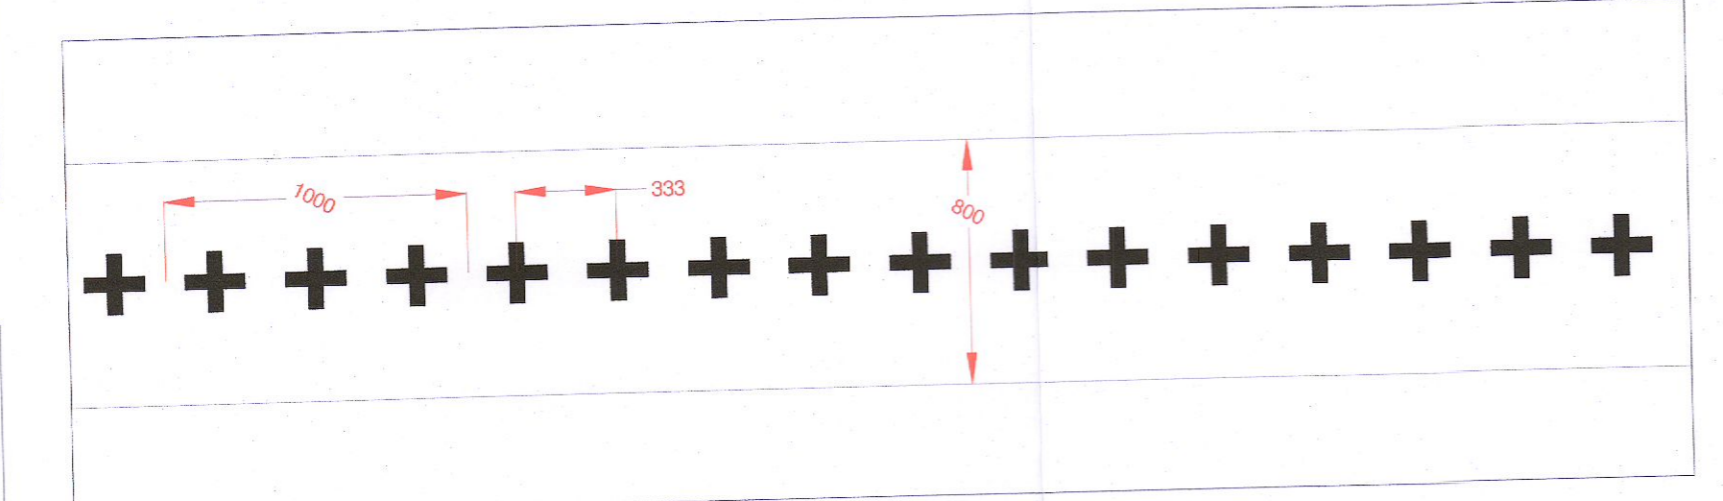


SOFT DETAIL 01 - HEDGE PLANTING DETAIL (3no. per lin.m)
SCALE 1:25@A1

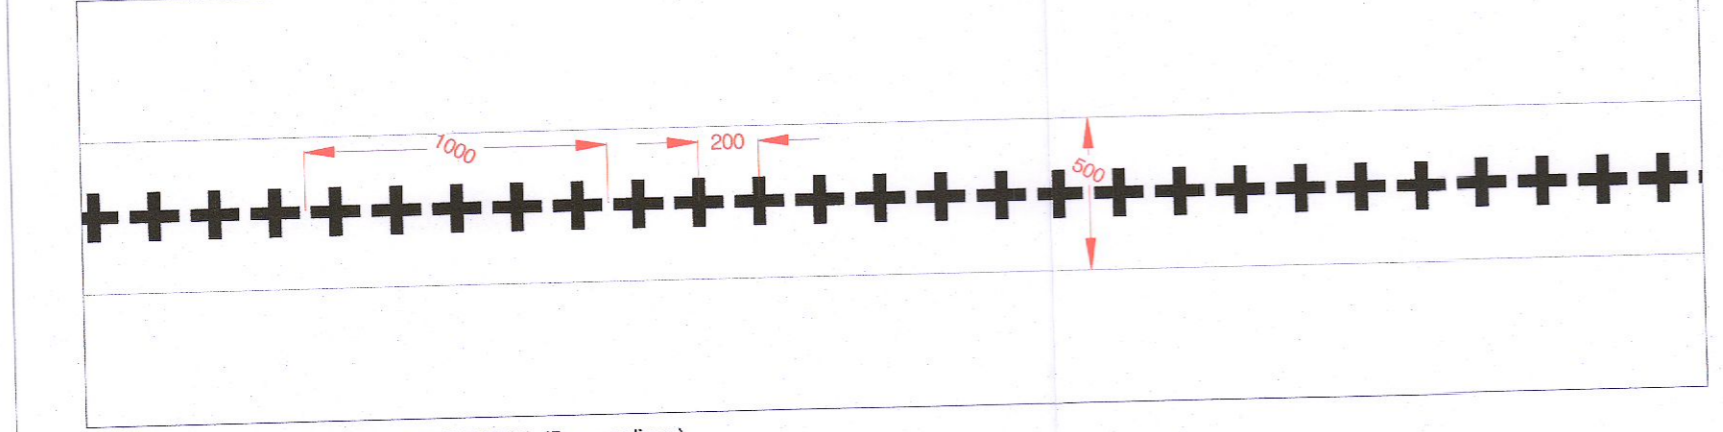


SOFT DETAIL 02 - HEDGE PLANTING DETAIL (5no. per lin.m)
SCALE 1:25@A1

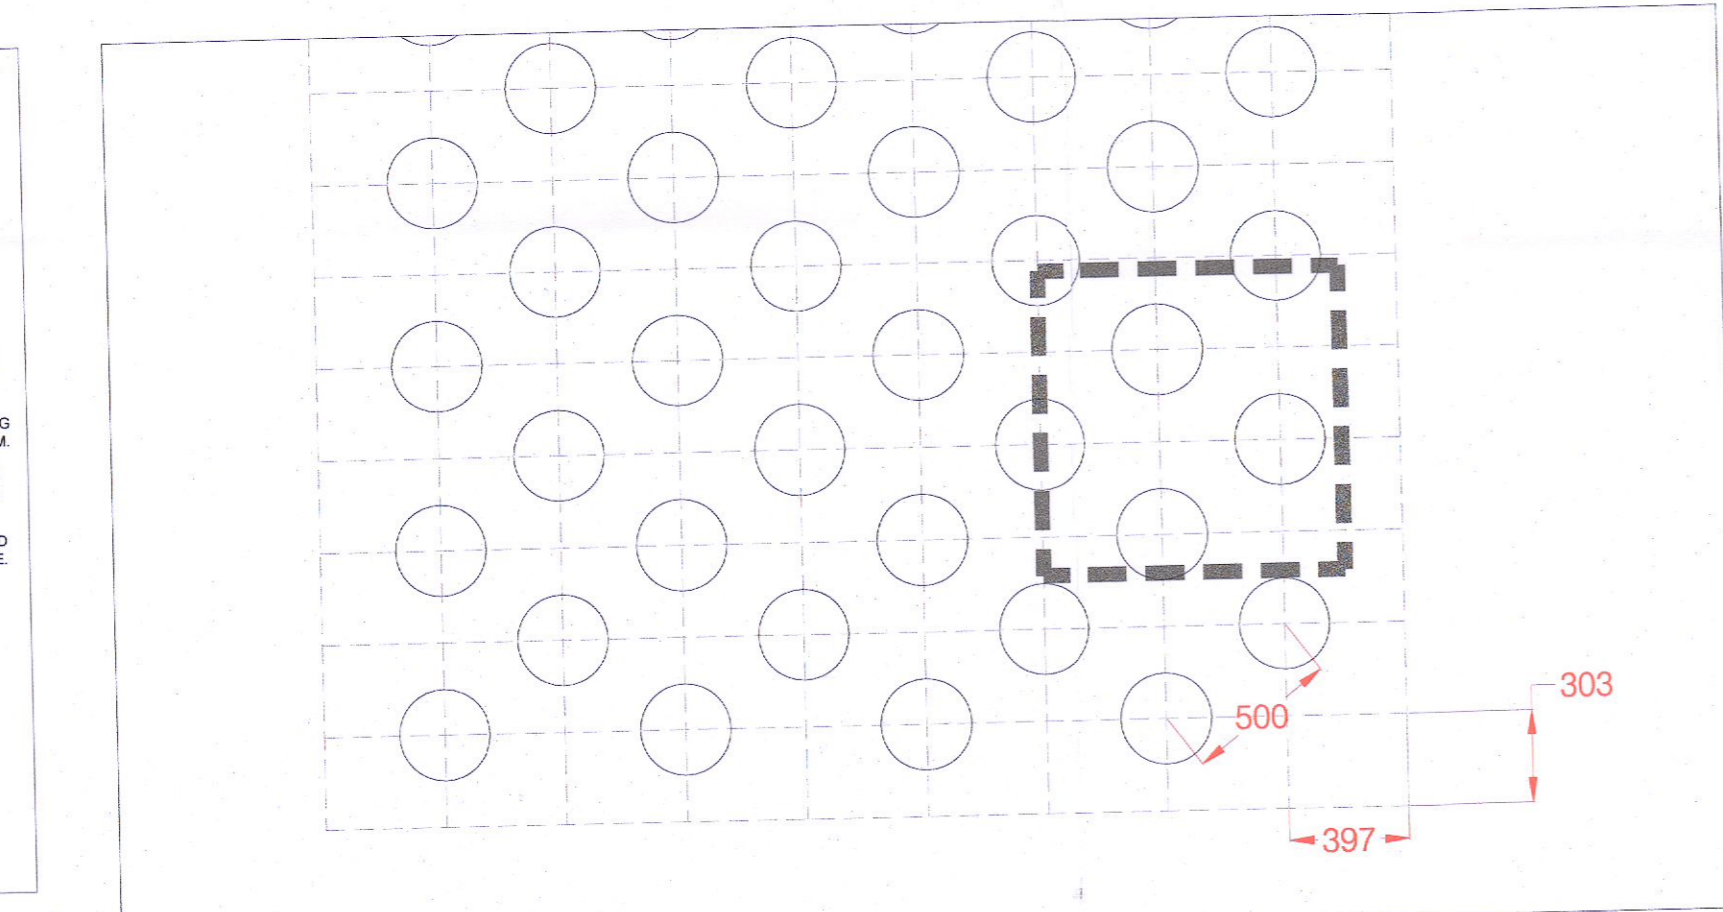


SOFT DETAIL 03 - 500 C/C PLANT SPACING
SCALE 1:25@A1

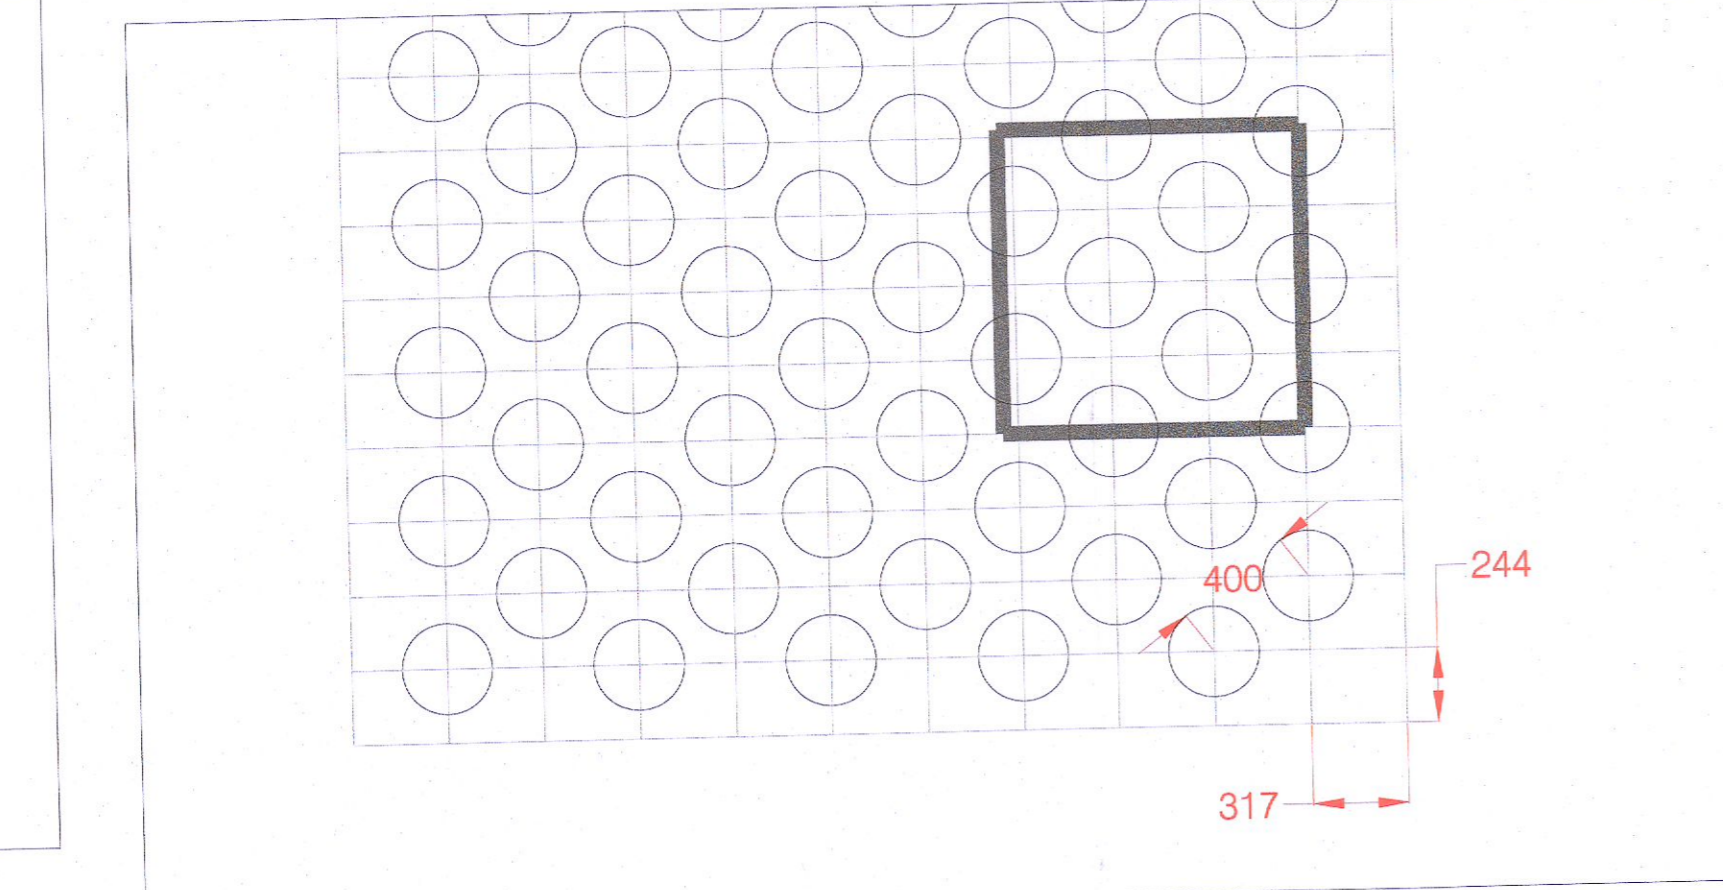


SOFT DETAIL 04 - 400 C/C PLANT SPACING
SCALE 1:25@A1

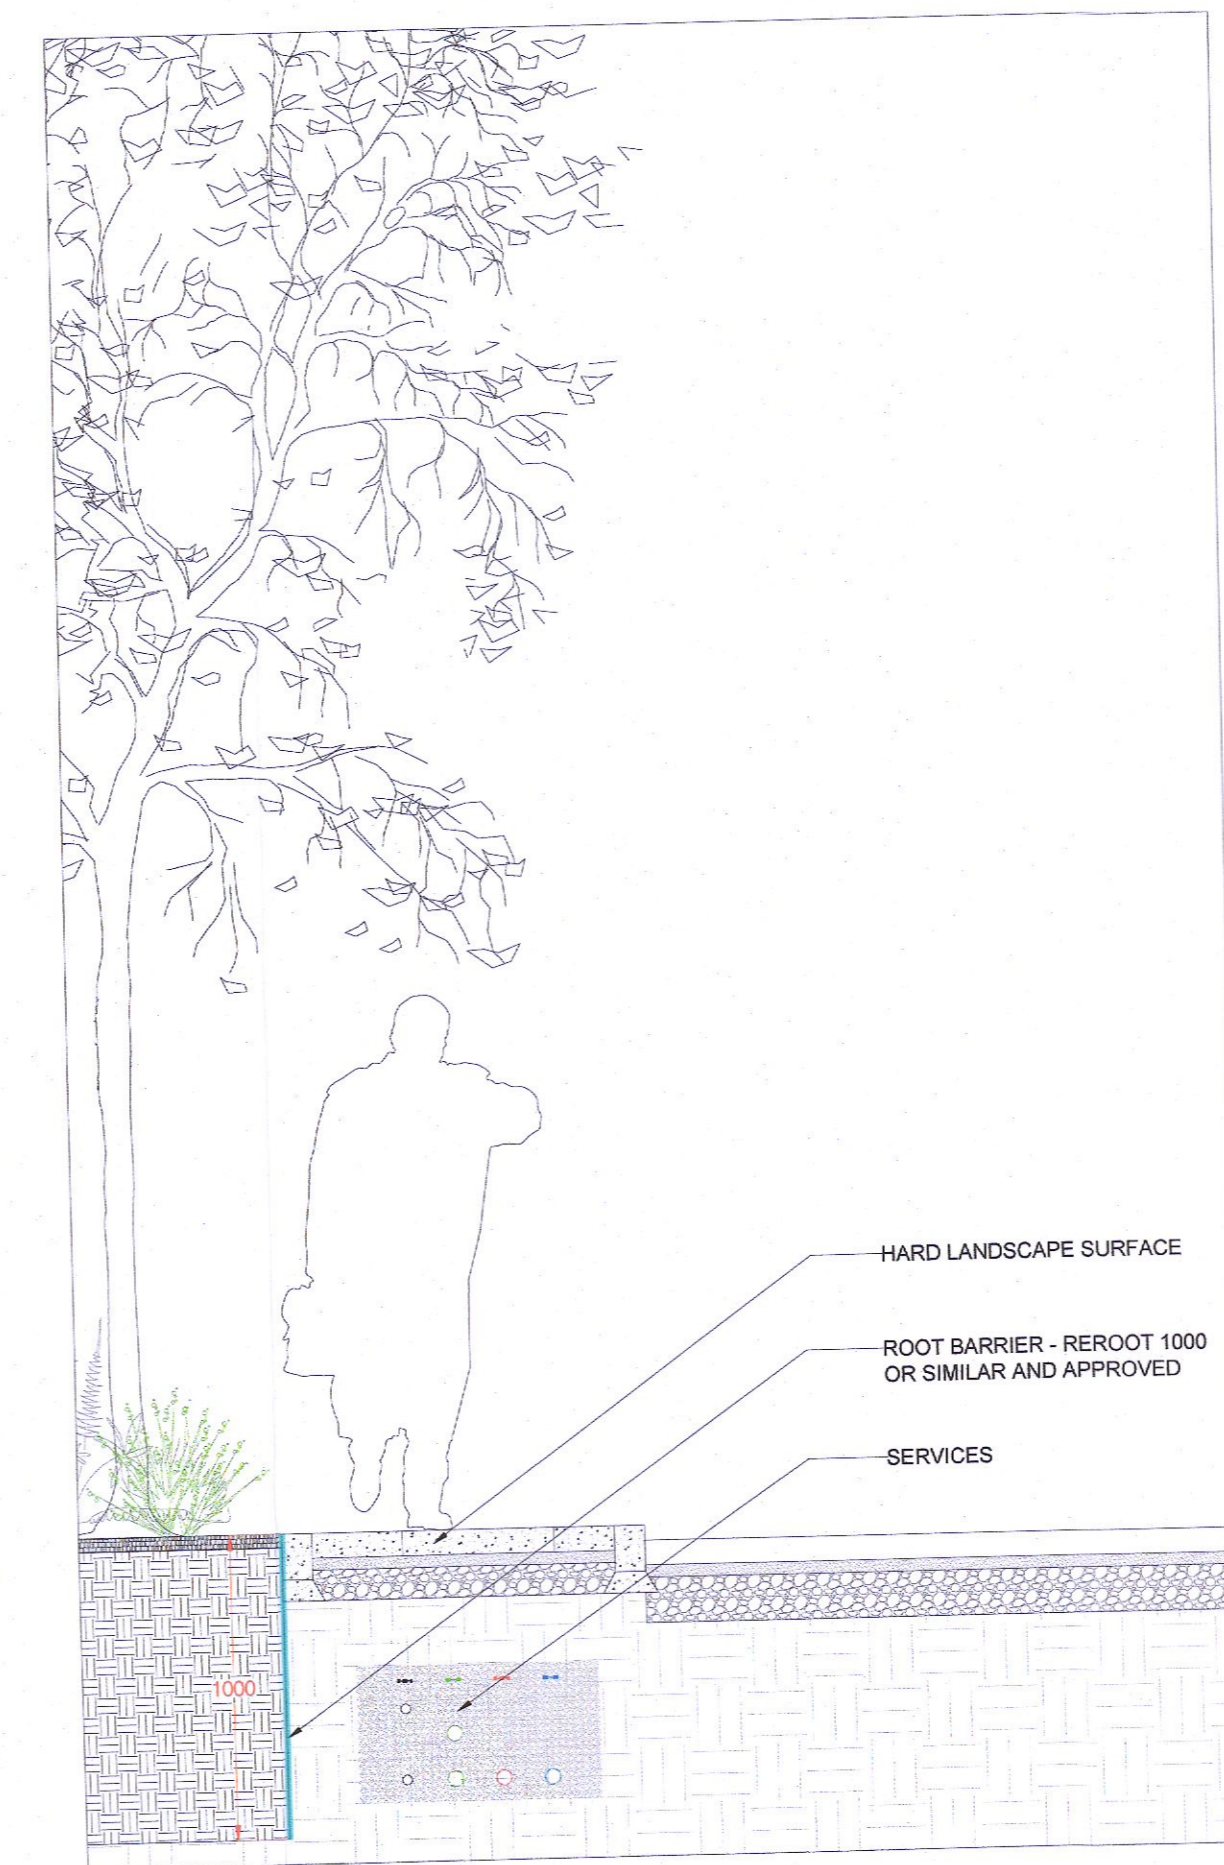


SOFT DETAIL 05 - TYPICAL TREE ROOT BARRIER DETAIL
SCALE 1:50@A1

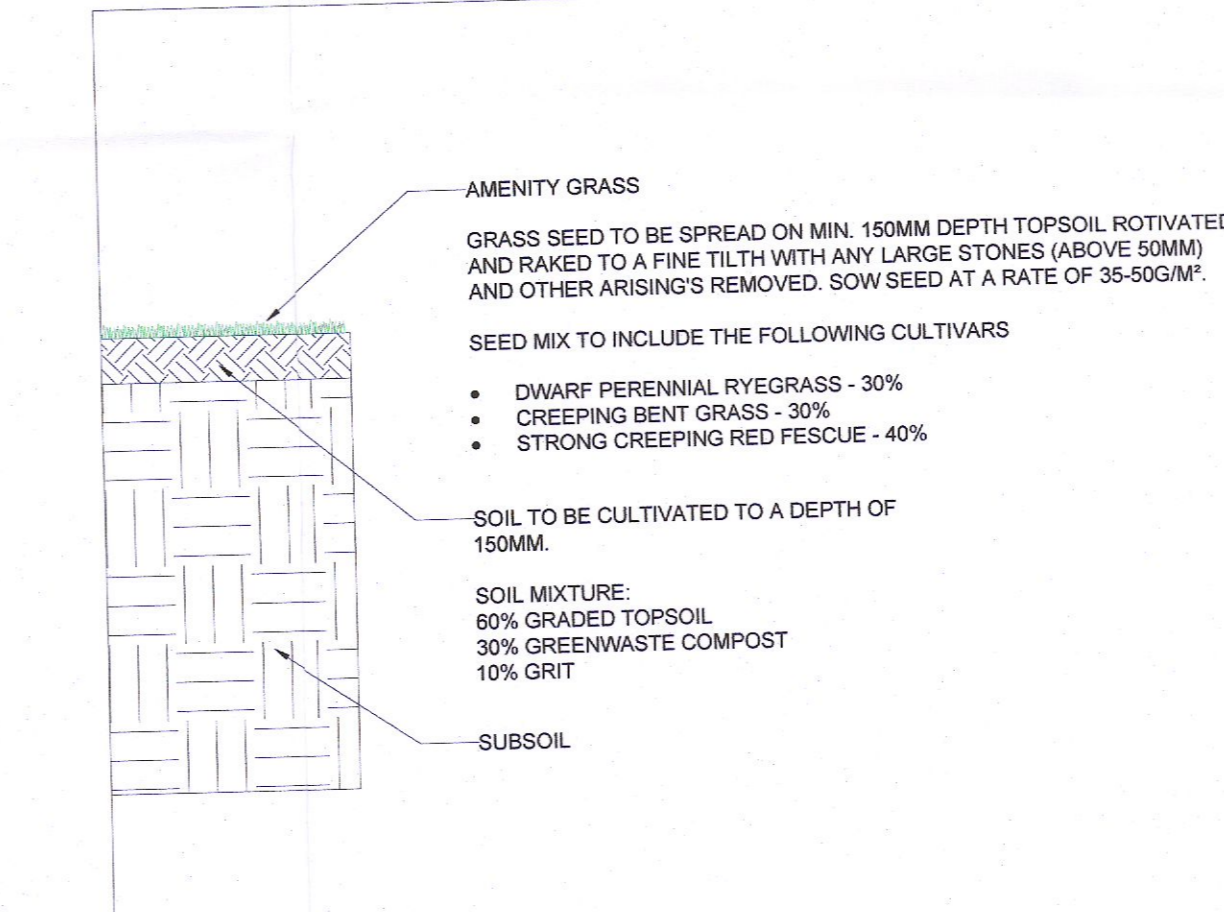


SOFT DETAIL 06 - AMENITY GRASS DETAIL
SCALE 1:50@A1

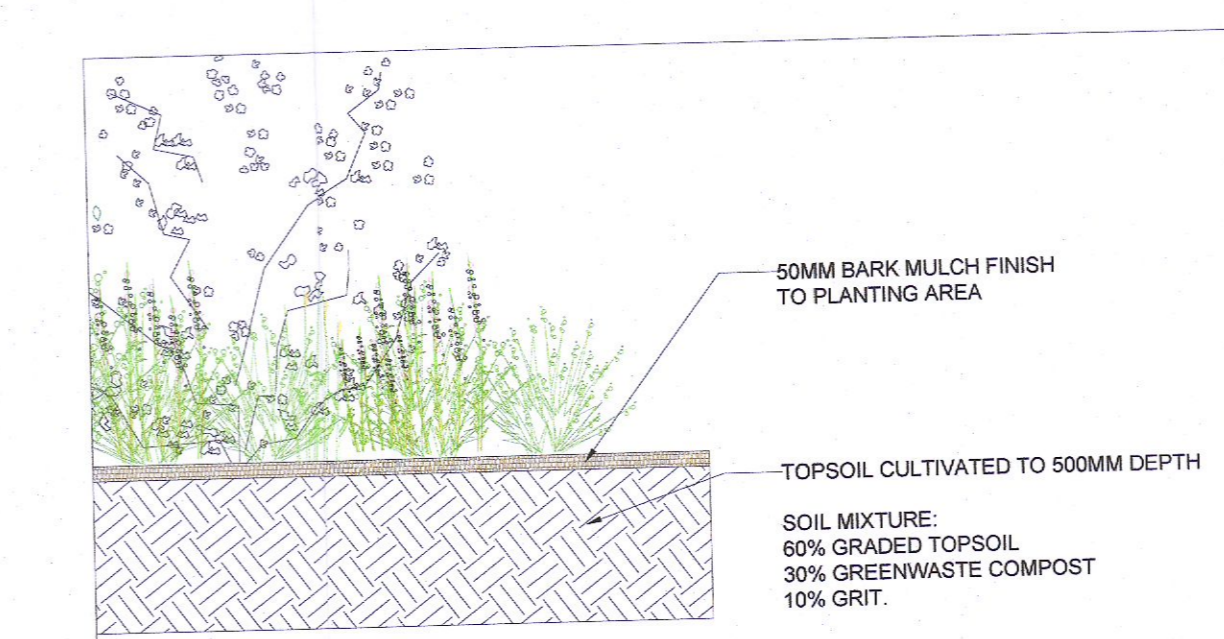

SOFT DETAIL 07 - PLANT BED DETAIL
SCALE 1:25@A1

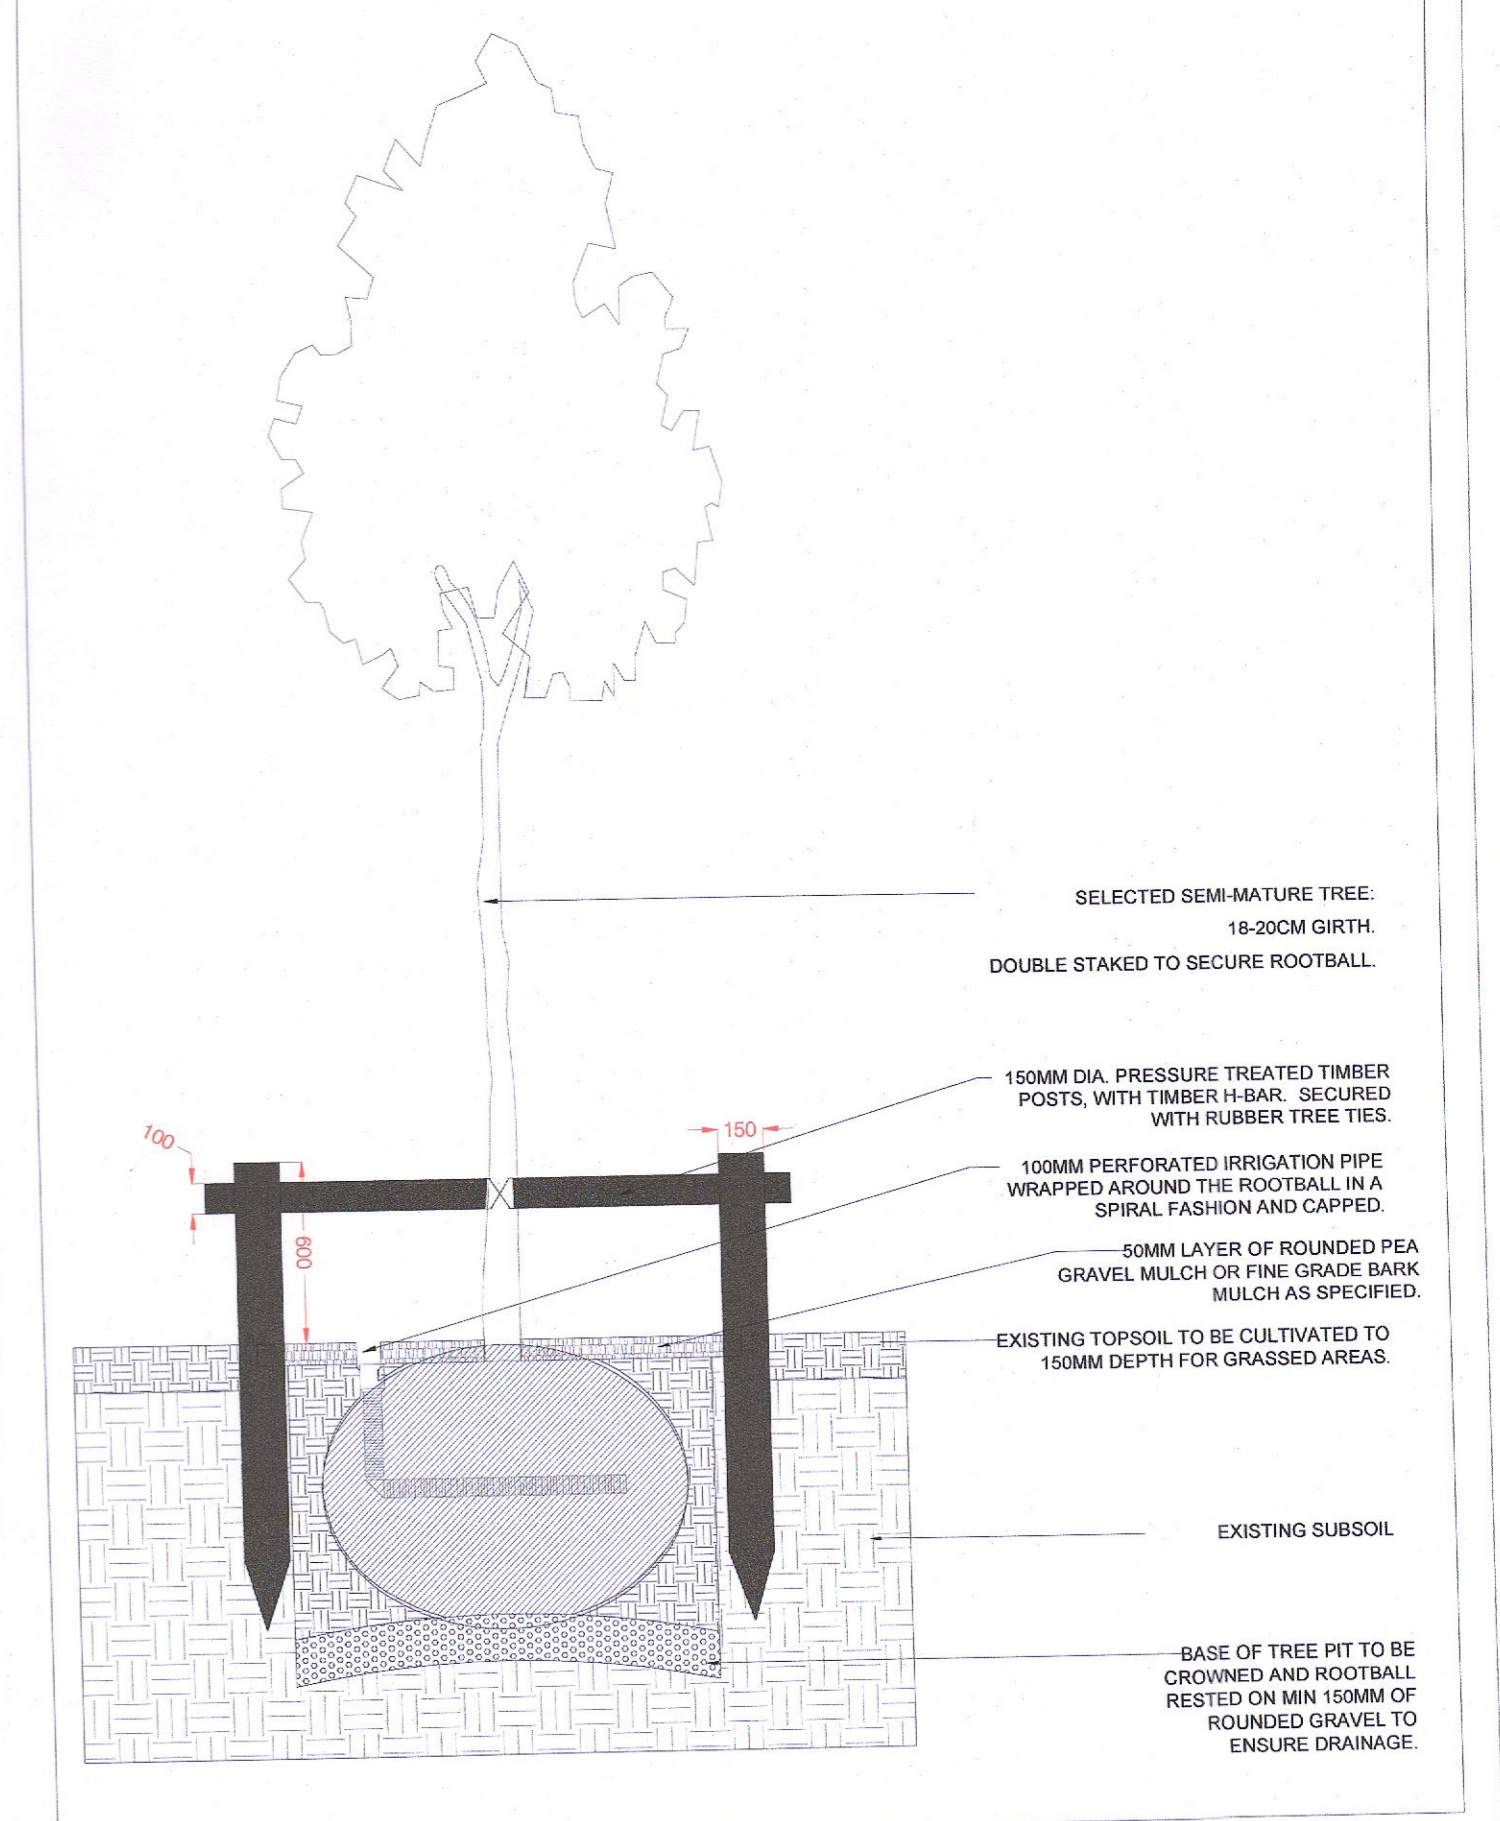


SOFT DETAIL 08 - TYPICAL DOUBLE STAKING DETAIL
SCALE 1:25@A1

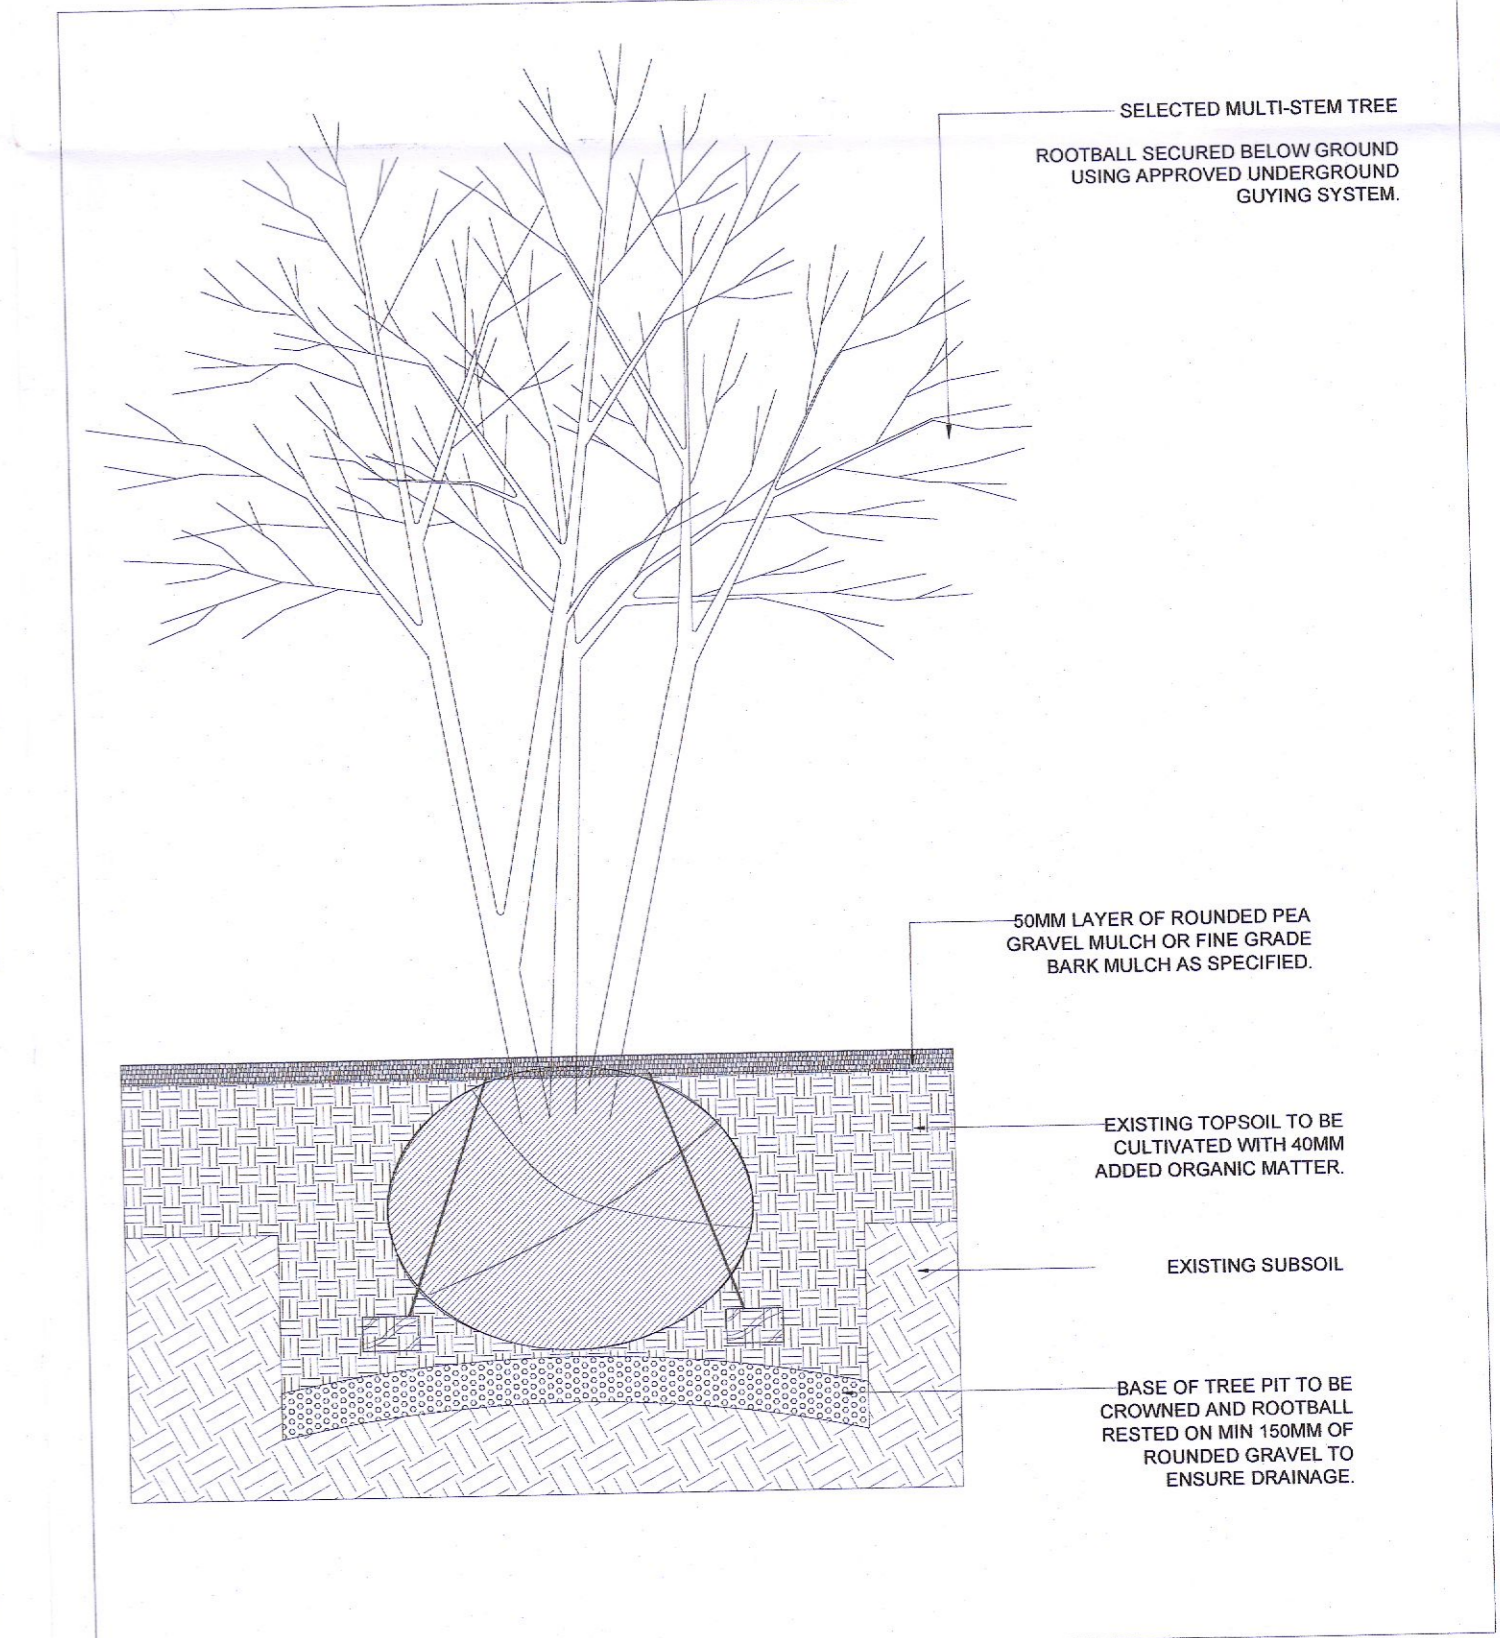

SOFT DETAIL 09 - TYPICAL UNDERGROUND GUYING DETAIL
SCALE 1:25@A1

NO.	BY:	REV:	DATE:	REFERENCE:	BY:
1	SK				

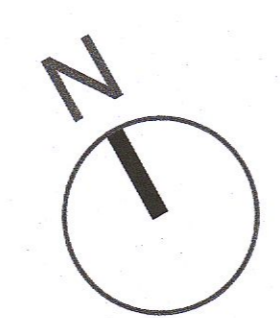

MURPHY+SHEANON
Horticulture & Landscape Architecture

Contact : colum@murphysheanon.ie
Tel : +353860787147
Address : 2Richmond Lodge, Richmond Green,
Corrickbrennan Road, Wanslaw, Dublin 18.

CLIENT: SIRO HOMES	DRAWING NUMBER: 362-TD-04
PROJECT: NUTGROVE AVENUE, RATHFARNHAM	PROJECT NUMBER: 362
TITLE: HARD AND SOFT LANDSCAPE DETAILS	PROJECT STATUS: TENDER
	SHEET NO: A
	DATE: SEPTEMBER 2022
	SCALE: AS SHOWN@A1
	DRAWN BY: SK
	CHECKED BY: KR/CS
CAD FILE REFERENCE: g:\shared drives\murphy sheanon office\m+s_office\jobs\2101362 - nutgrove avenue, rathfarnham\m+s\3. tender\21-362-td-01_07.09.22.dwg	