


ANTI-TRAP BOW-TOP FENCE
SCALE - 1:30@A1



1M STUB WALL AND RAILING WITH 1.2M HEDGE
SCALE - 1:30@A1

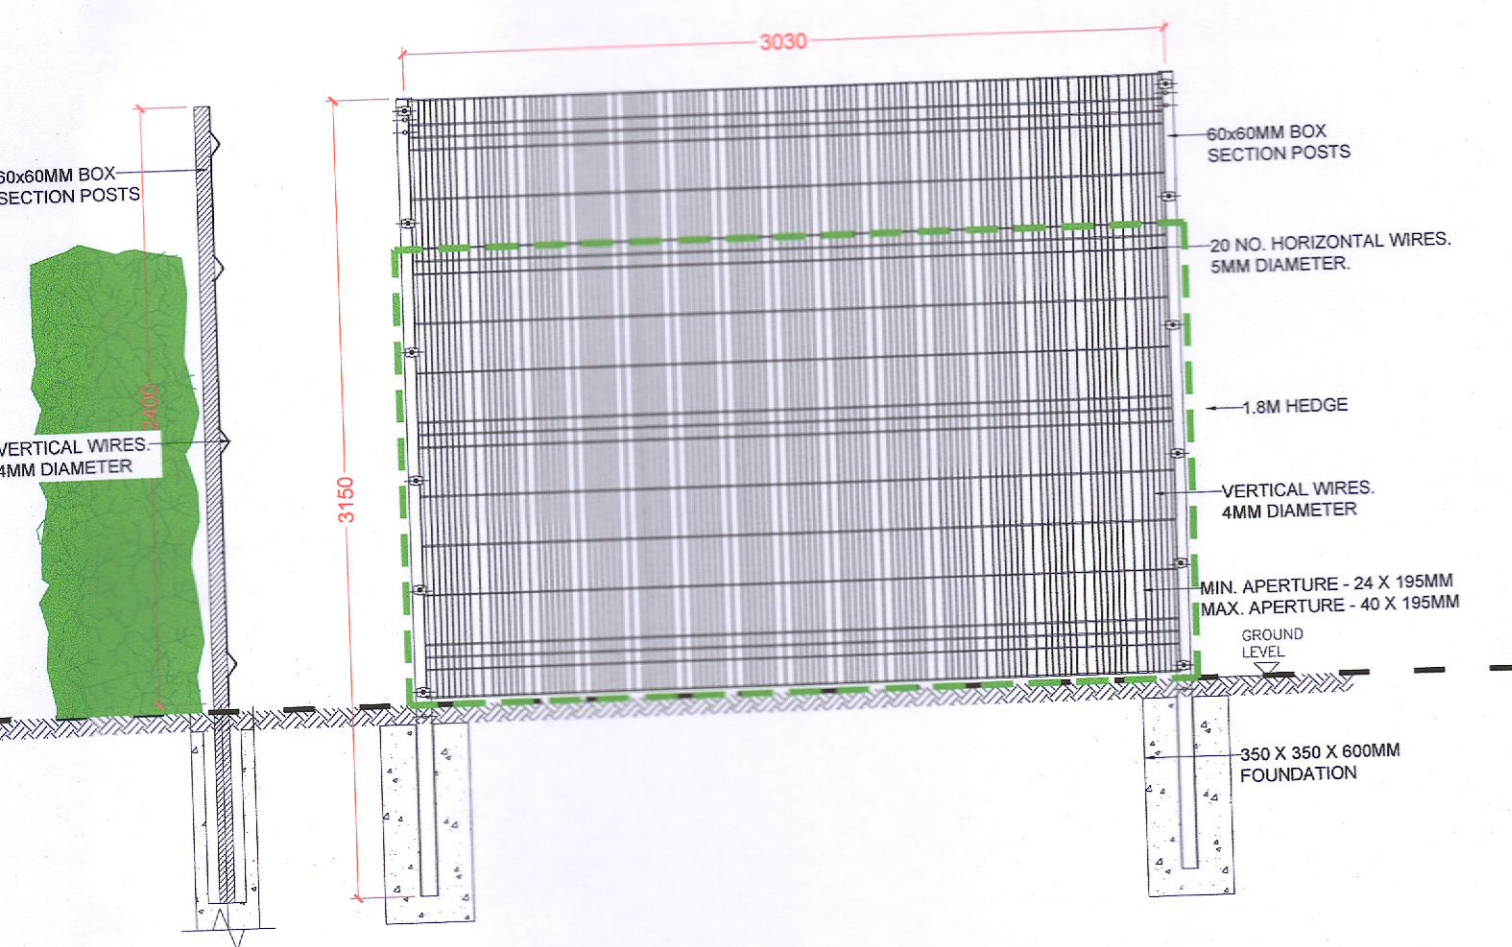

2.4M PLASTIC-COATED WELDED-MESH FENCE
SCALE - 1:30@A1



2.4M PLASTIC-COATED WELDED-MESH FENCE

1.5M ANTI-TRAP BOW-TOP FENCE

1M STUB WALL AND RAILING WITH 1.2M HEDGE

EXISTING BOUNDARY WALLS TO BE RETAINED

NOTE: EXISTING BOUNDARY WALLS TO BE RETAINED WILL REQUIRE REMEDIAL TREATMENT AND UNDERPINNING TO ENSURE STRUCTURAL INTEGRITY


BOUNDARY PLAN
SCALE - 1:150@A1



EXISTING BOUNDARY WALL VIEW-A




EXISTING BOUNDARY WALL VIEW-B

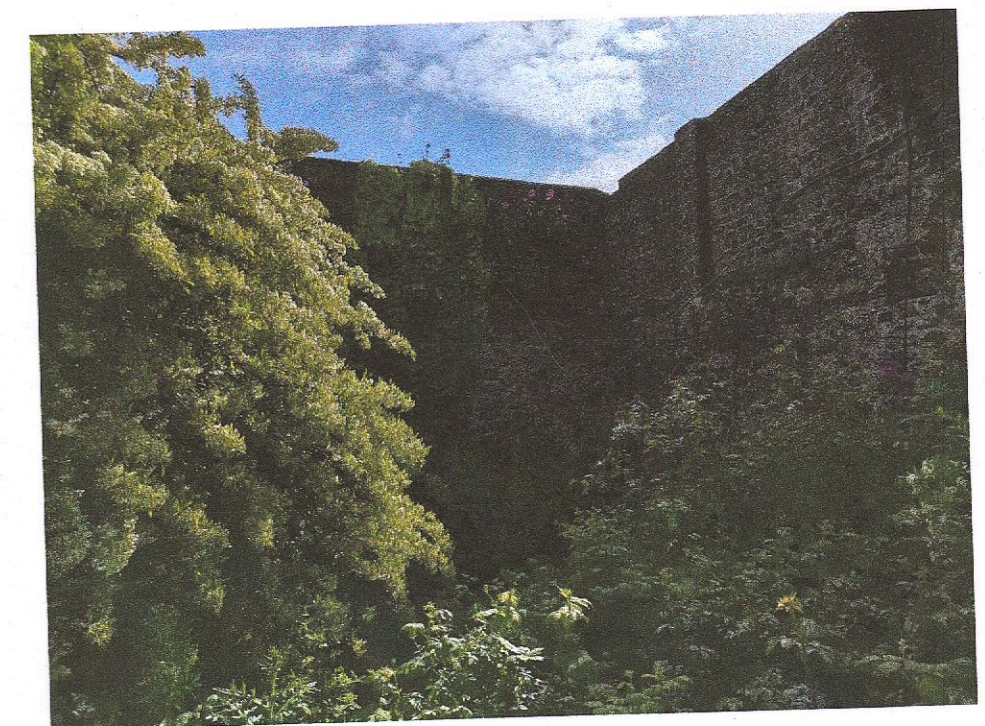

EXISTING BOUNDARY WALL VIEW-C

NOT SCALE FROM THIS DRAWING. WORK ONLY FROM FIGURED DIMENSIONS. ERRORS AND OMISSIONS ARE TO BE REPORTED TO LANDSCAPE ARCHITECT

DATE	REFERENCE	BY	REV.	DATE	REFERENCE
2022-09-09	BOUNDARY WALL PLAN AND DETAILS	SK			

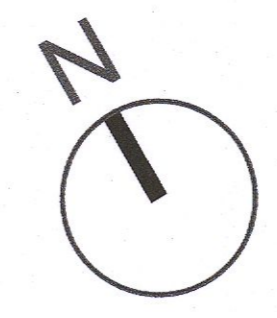

MURPHY+SHEANON
Horticulture & Landscape Architecture
Contact : colum@murphysheanon.ie
Tel : +353860787147
Address : 2Richmond Lodge, Richmond Green, Carrickbrennan Road, Mankstown, Dublin 18

CLIENT: SIRO HOMES	DRAWING NUMBER: 362-TD-07
PROJECT: NUTGROVE AVENUE, RATHFARNHAM	PROJECT NUMBER: 362
TITLE: BOUNDARY PLAN	PROJECT STATUS: TENDER
DATE: SEPTEMBER 2022	SHEET NO: A
SCALE: AS SHOWN@A1	CHECKED BY: KR/CS
CAD FILE REFERENCE: g:\shared drives\murphy sheanon office\m+s_office\jobs\2101362 - nutgrove avenue, rathfarnham\m+s\3_tender\21-362-td-01_09.09.22.dwg	